



H:\DWG\97736\1515\1515SURVEY\97736.dwg, land release plan, 8/1/2006 3:42:13 PM, DaveC, HQ 01 1050C 36 inch Mylar (Merge).pc3, 1:1

CTB

LMAT 042006-LEASE PLAN

MS VIEW

LCS

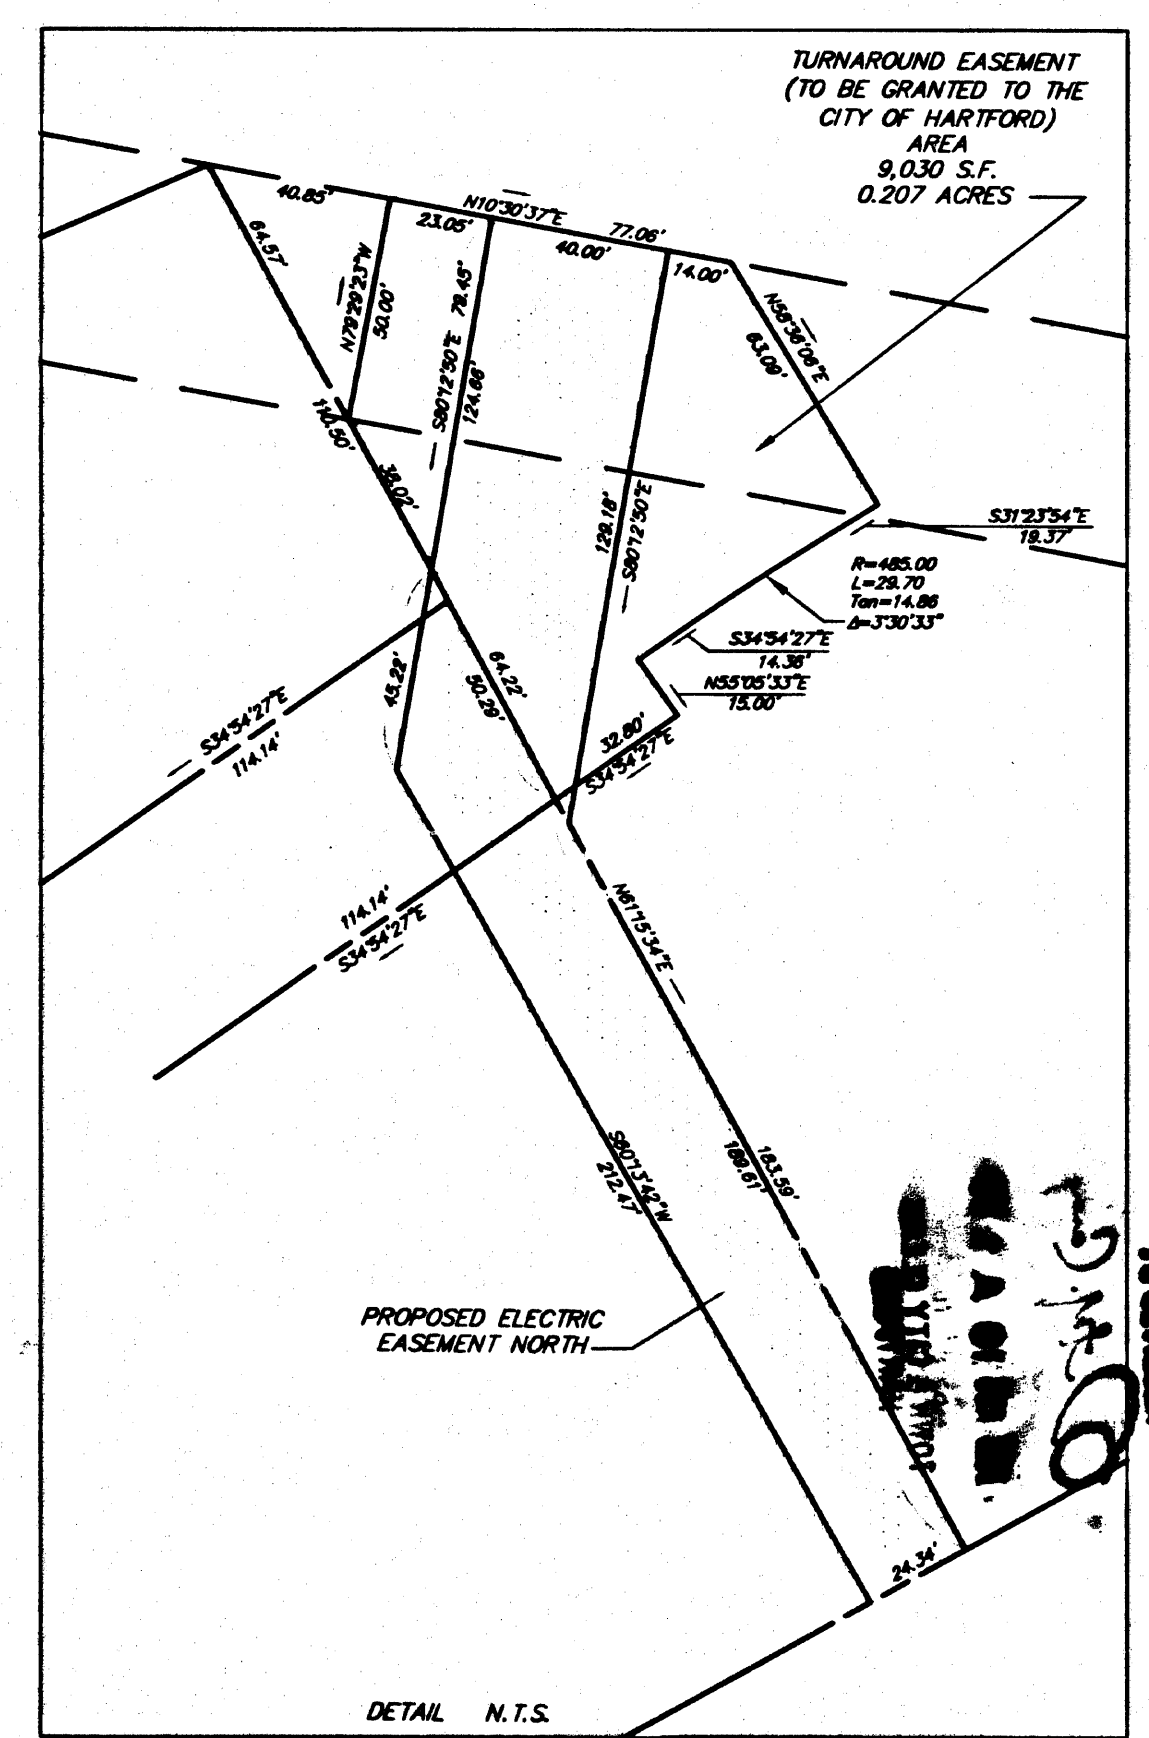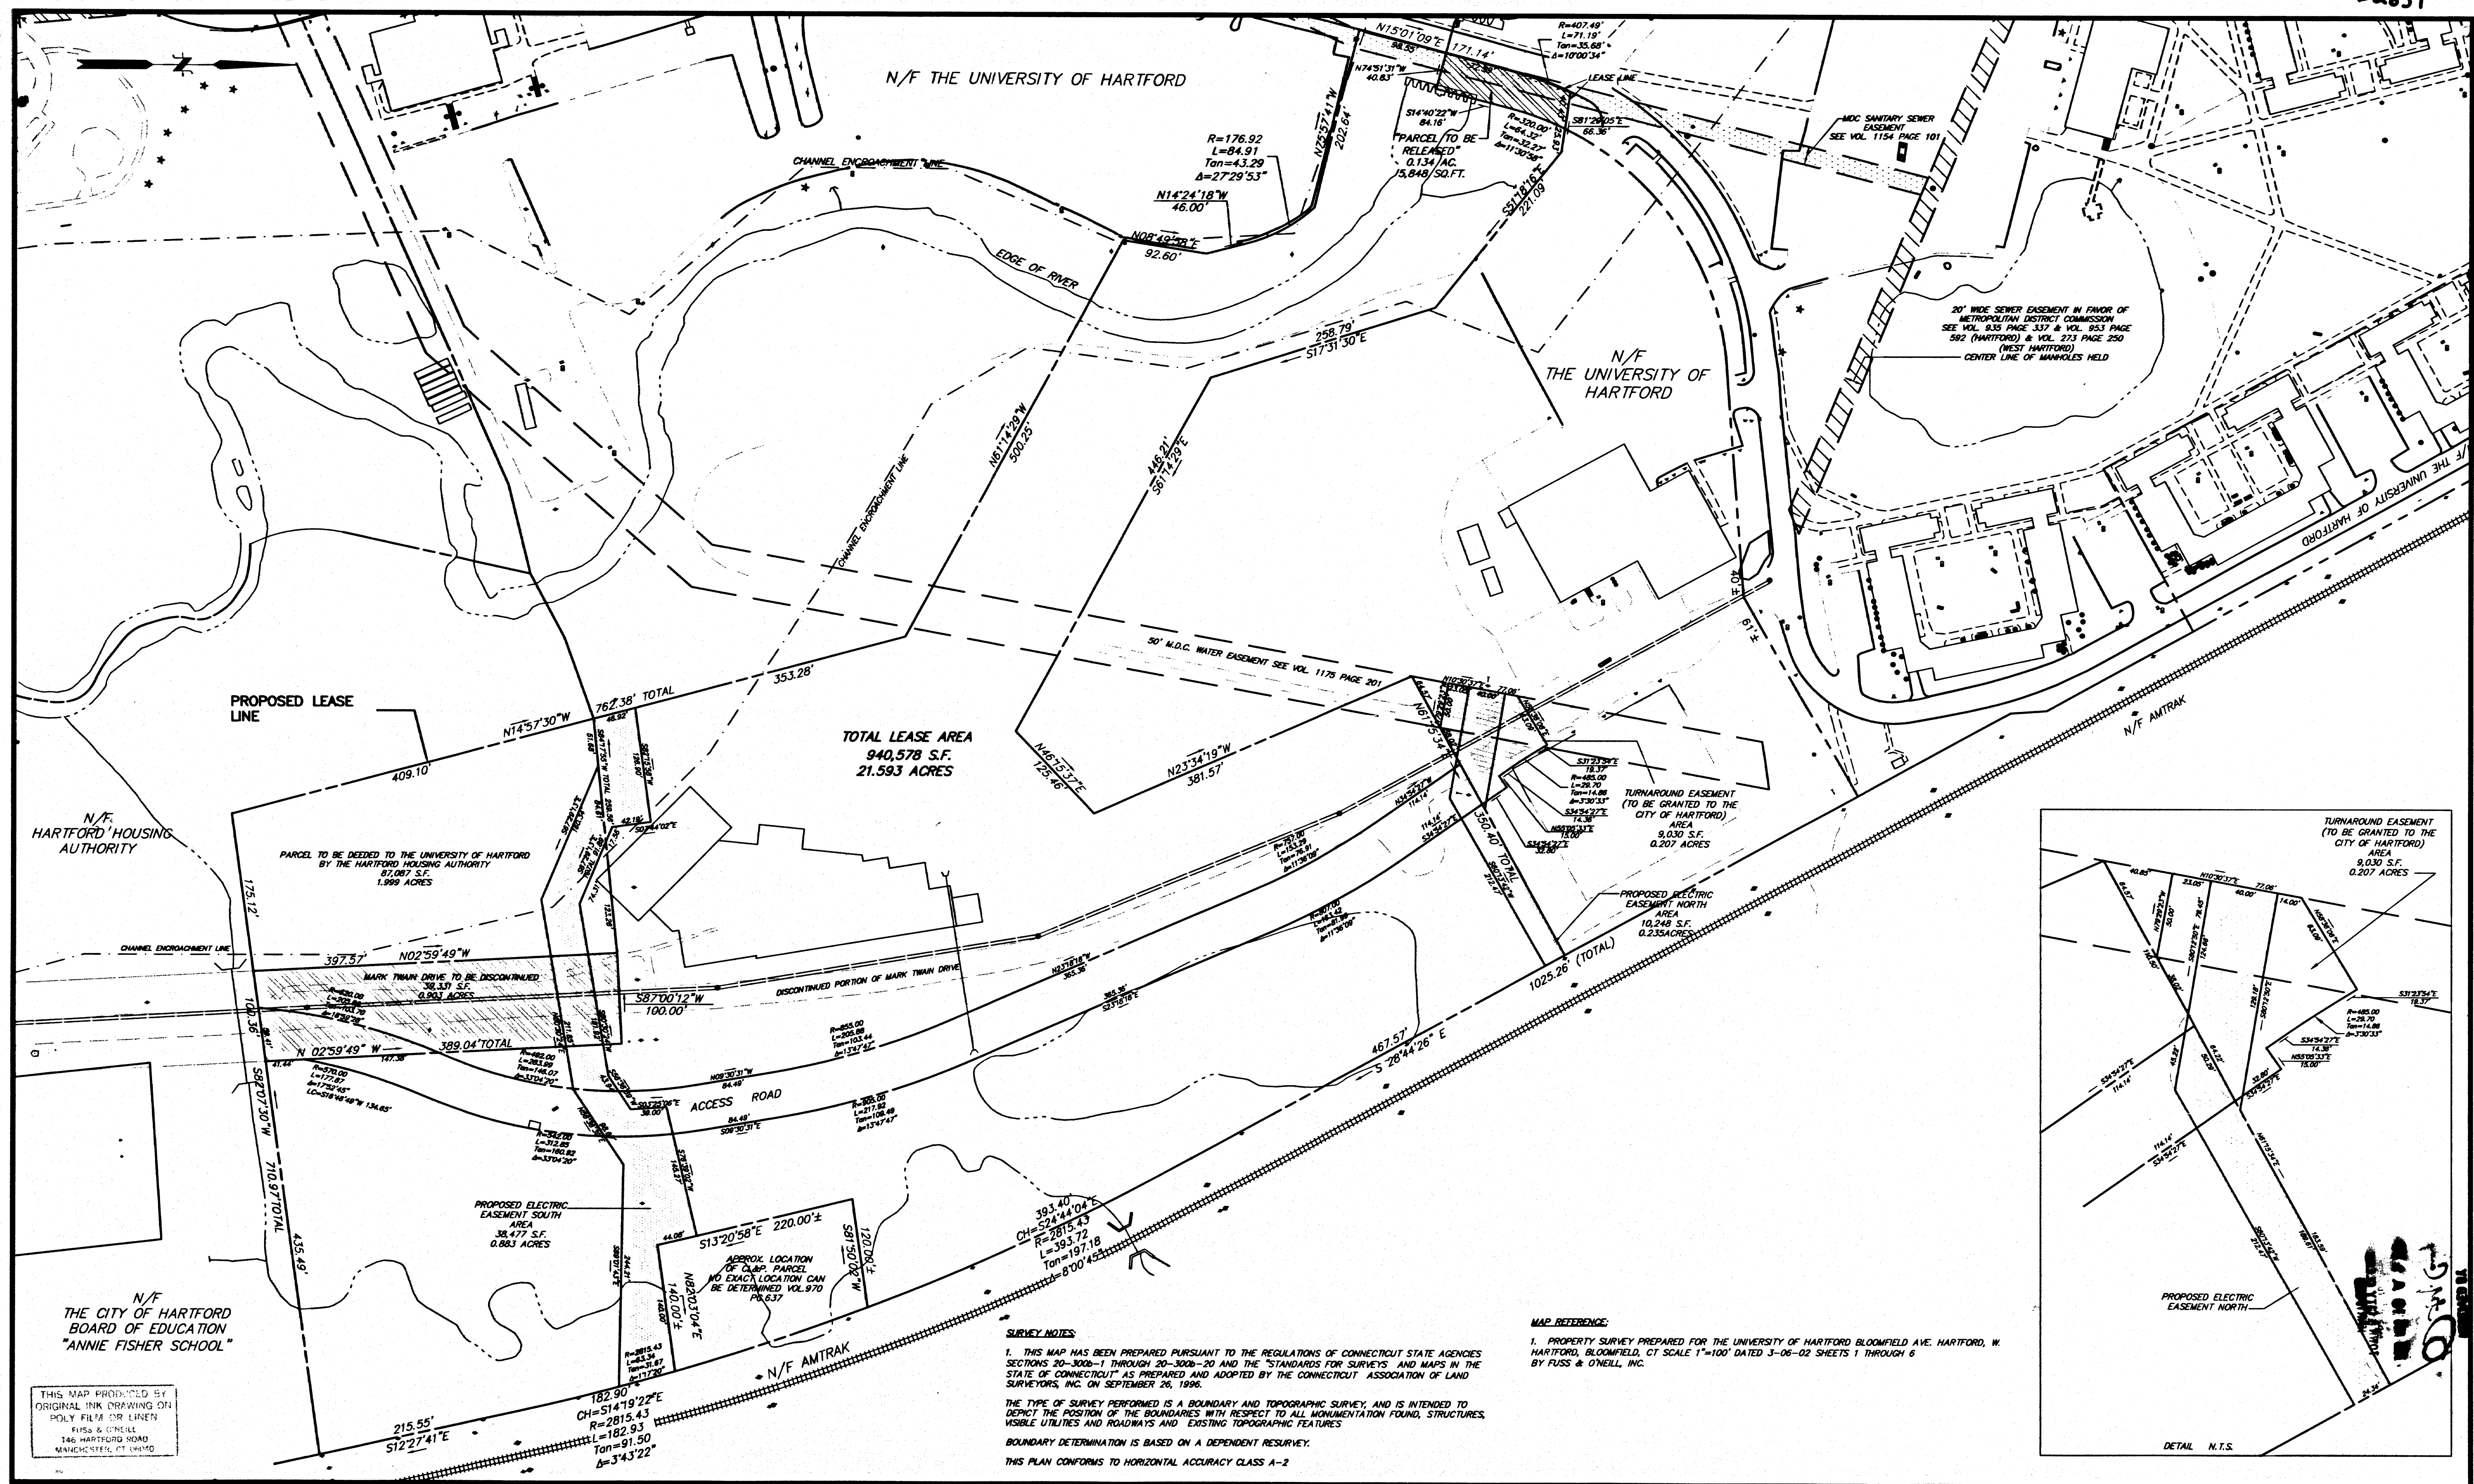

SURVEY NOTES

1. THIS MAP HAS BEEN PREPARED PURSUANT TO THE REGULATIONS OF CONNECTICUT STATE AGENCIES SECTIONS 20-300-1 THROUGH 20-300-20 AND THE STANDARDS FOR SURVEYS AND MAPS IN THE STATE OF CONNECTICUT AS PREPARED AND ADOPTED BY THE CONNECTICUT ASSOCIATION OF LAND SURVEYORS, INC. ON SEPTEMBER 26, 1996.

THE TYPE OF SURVEY PERFORMED IS A BOUNDARY AND TOPOGRAPHIC SURVEY, AND IS INTENDED TO DEPICT THE POSITION OF THE BOUNDARIES WITH RESPECT TO ALL MONUMENTATION FOUND, STRUCTURES, VISIBLE UTILITIES AND ROADWAYS AND EXISTING TOPOGRAPHIC FEATURES.

BOUNDARY DETERMINATION IS BASED ON A DEPENDENT RESURVEY.

THIS PLAN CONFORMS TO HORIZONTAL ACCURACY CLASS A-2


MAP REFERENCE:

1. PROPERTY SURVEY PREPARED FOR THE UNIVERSITY OF HARTFORD BLOOMFIELD AVE. HARTFORD, W. HARTFORD, BLOOMFIELD, CT SCALE 1"=100' DATED 3-06-02 SHEETS 1 THROUGH 6 BY FUSS & O'NEILL, INC.

THIS MAP PRODUCED BY ORIGINAL INK DRAWING ON POLY FILM OR LINEN
FUSS & O'NEILL
146 HARTFORD ROAD
MANCHESTER, CT 06040

REVISIONS			
No.	DATE	DESCRIPTION	BY
1.			


PROJ. MANAGER: DAC	SEAL
CHIEF DESIGNER: FTC	SEAL
REVIEWED BY: DATE	

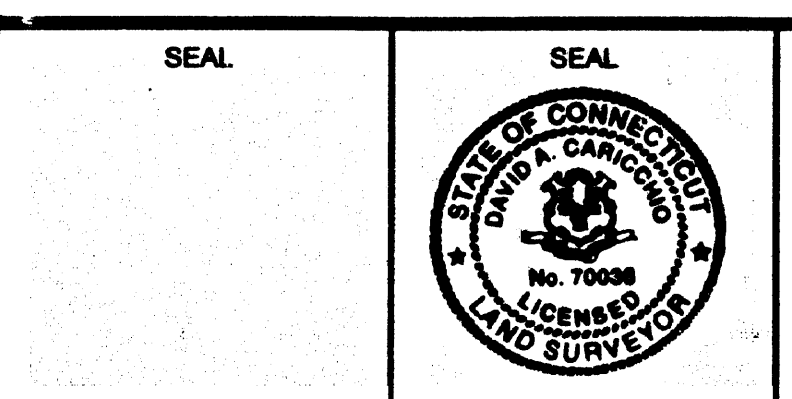

TO MY KNOWLEDGE AND BELIEF, THIS MAP IS SUBSTANTIALLY CORRECT AS NOTED HEREON.

David A. Caricchio

DAVID A. CARICCHIO 70036
LICENSE No.

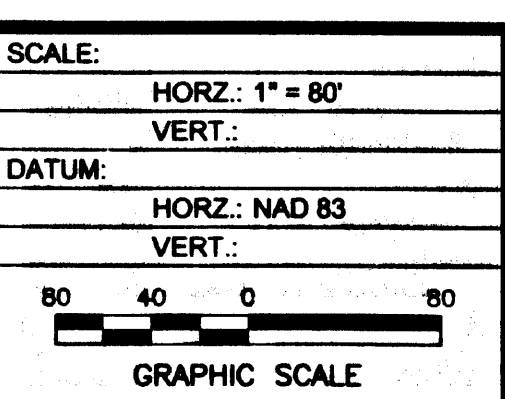

FUSS & O'NEILL
Discipline to Deliver

146 HARTFORD ROAD, MANCHESTER, CONNECTICUT 06040
860.646.2469 www.FandO.com

UNIVERSITY OF HARTFORD
LAND RELEASE PLAN
MARK TWAIN DRIVE

HARTFORD CONNECTICUT

PROJ. No.: 1997736560
DATE: 04/26/06

V.0.1

