



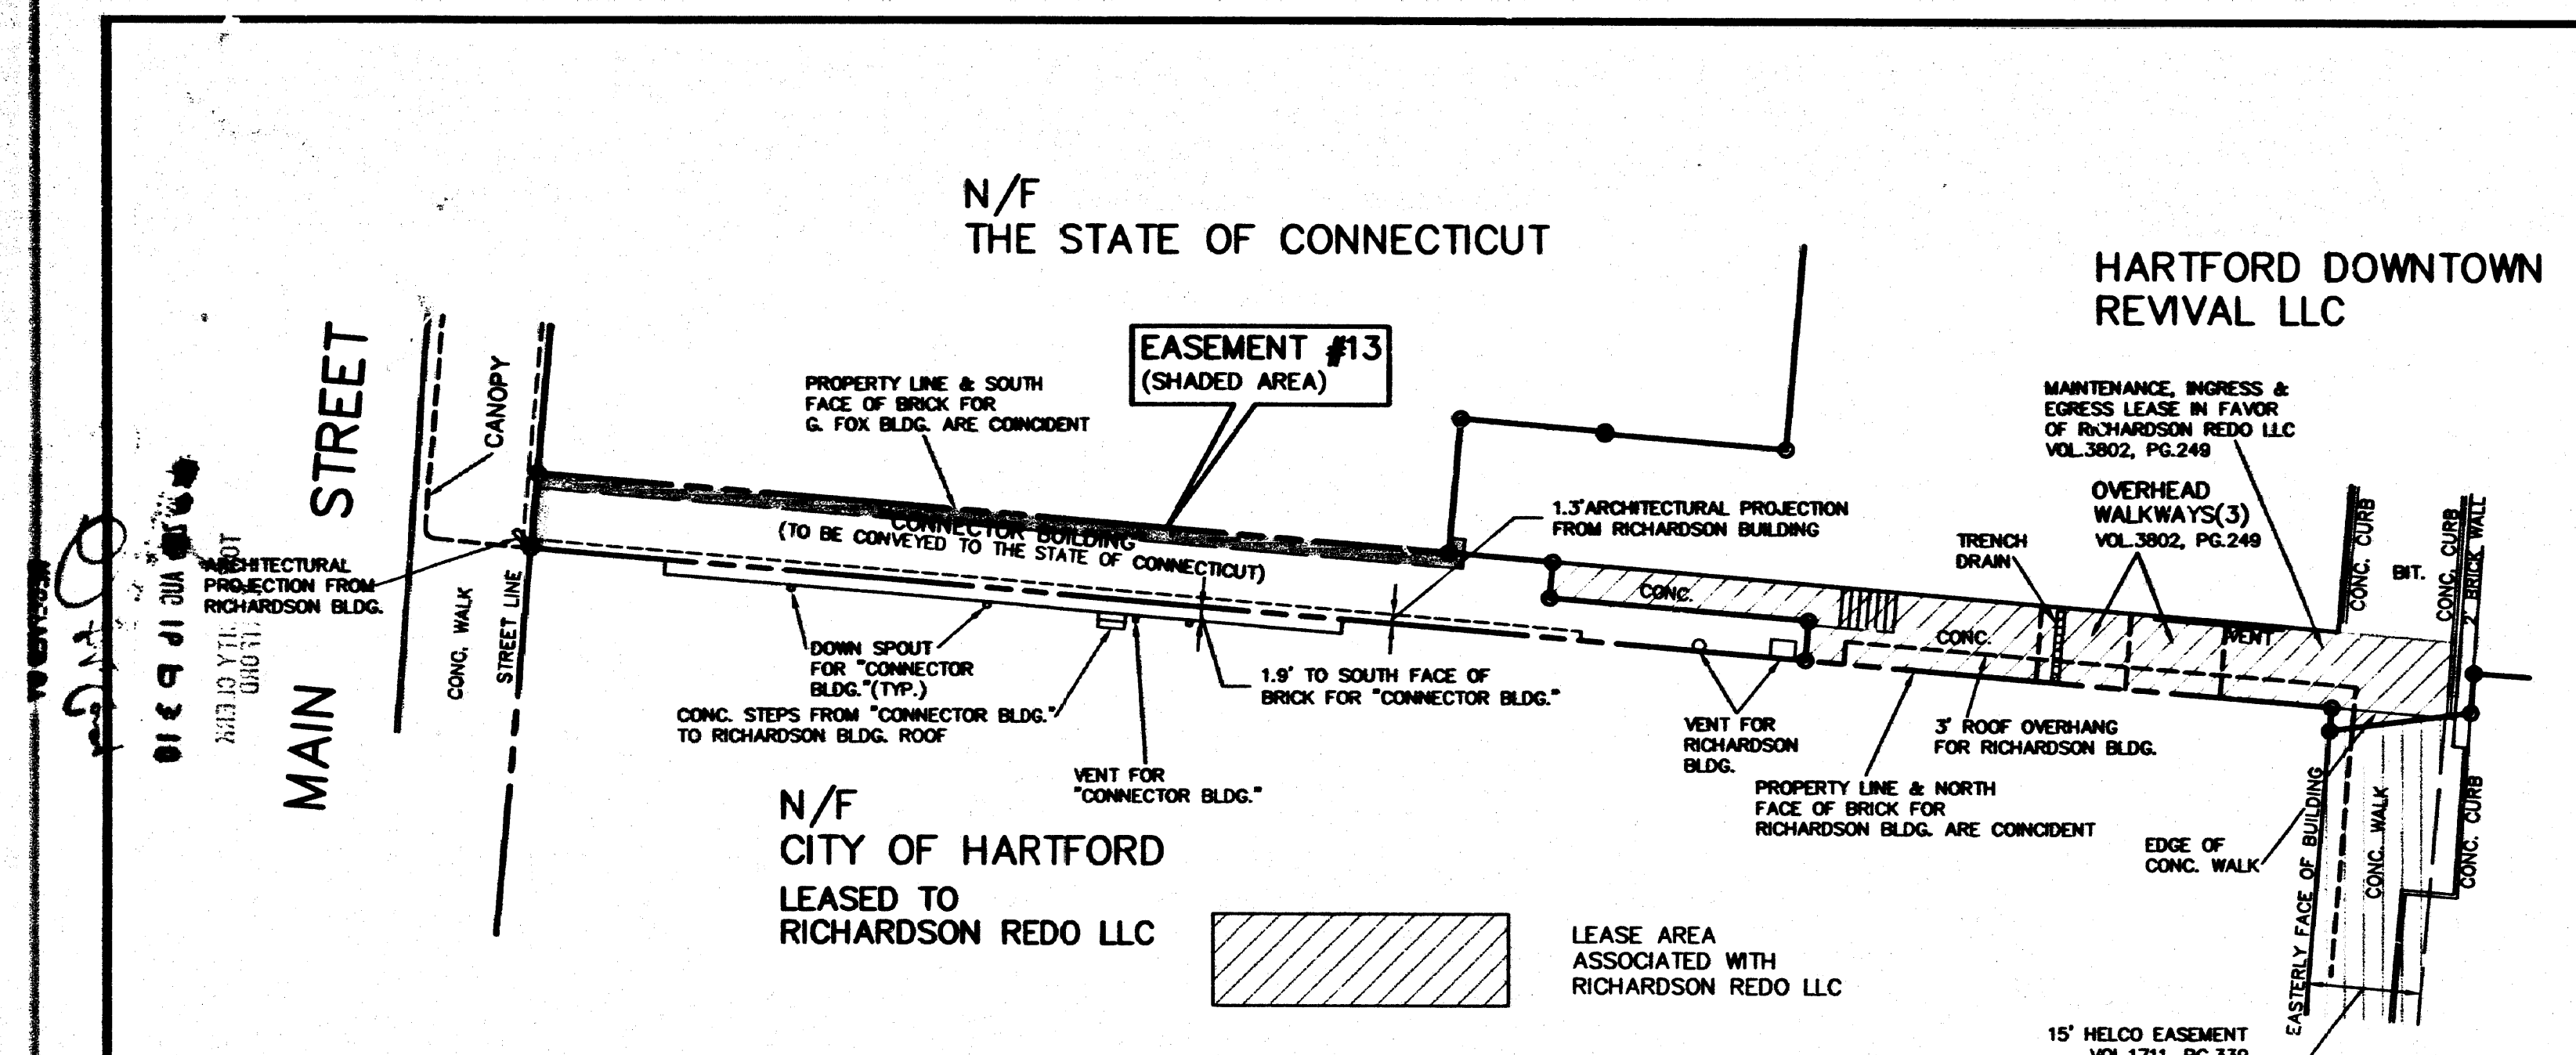



EASEMENT #13

EASEMENT ACROSS LAND OF HARTFORD DOWNTOWN REVIVAL LLC IN FAVOR OF THE STATE OF CONNECTICUT FOR THE PURPOSE OF ALLOWING ANY EXISTING FOUNDATIONS AND FOOTINGS BELOW THE EXISTING BUILDING TO REMAIN AND TO ALLOW EXISTING ATTACHMENTS FOR THE CANOPY TO THE "CONNECTOR BUILDING" TO REMAIN.

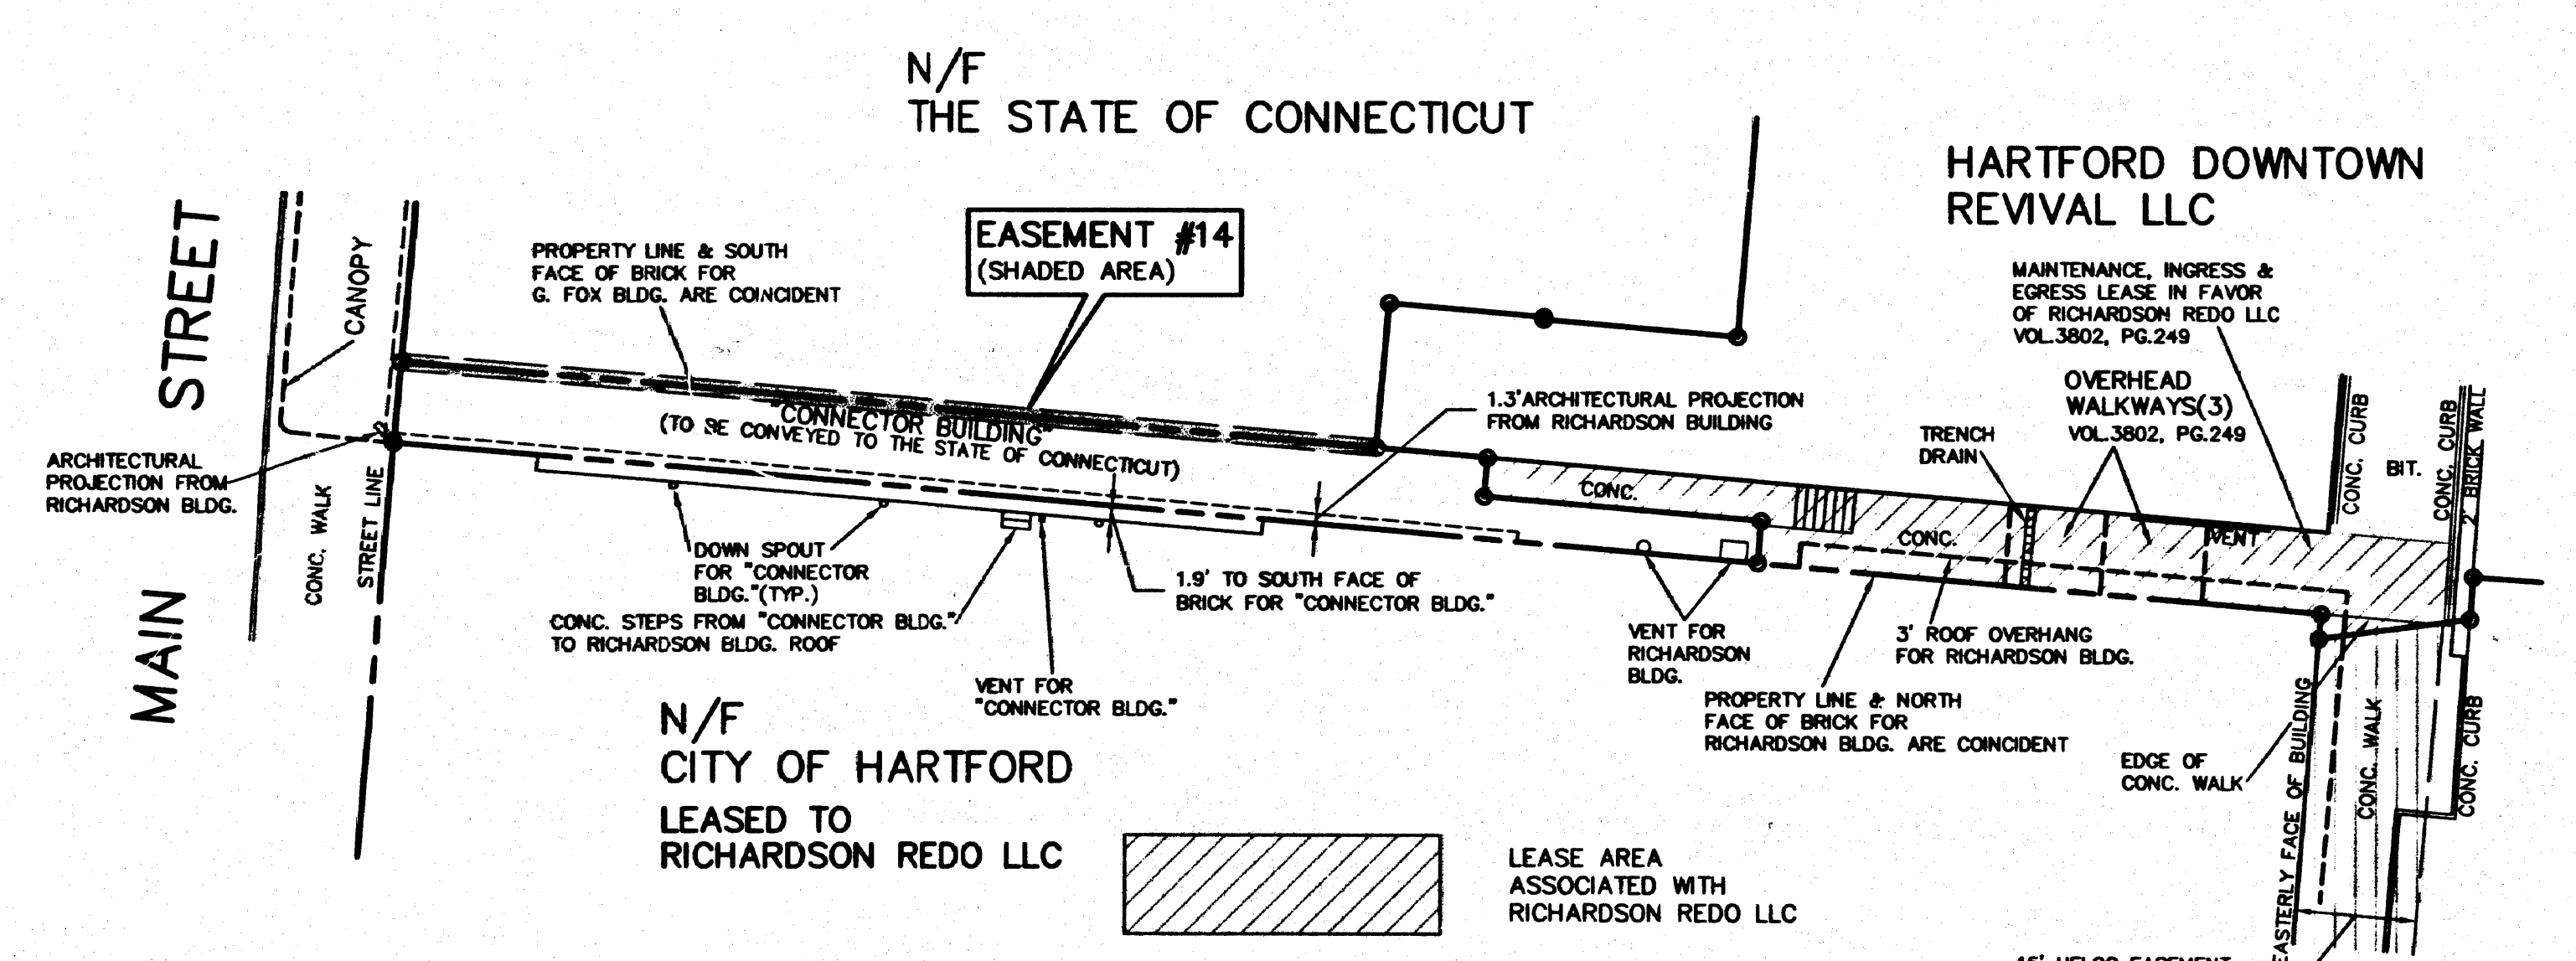

EASEMENT #14

RIGHTS IN FAVOR OF HARTFORD DOWNTOWN REVIVAL LLC TO ALLOW EXISTING ATTACHMENTS OF THE "CONNECTOR BUILDING" TO THE G. FOX BUILDING TO REMAIN.

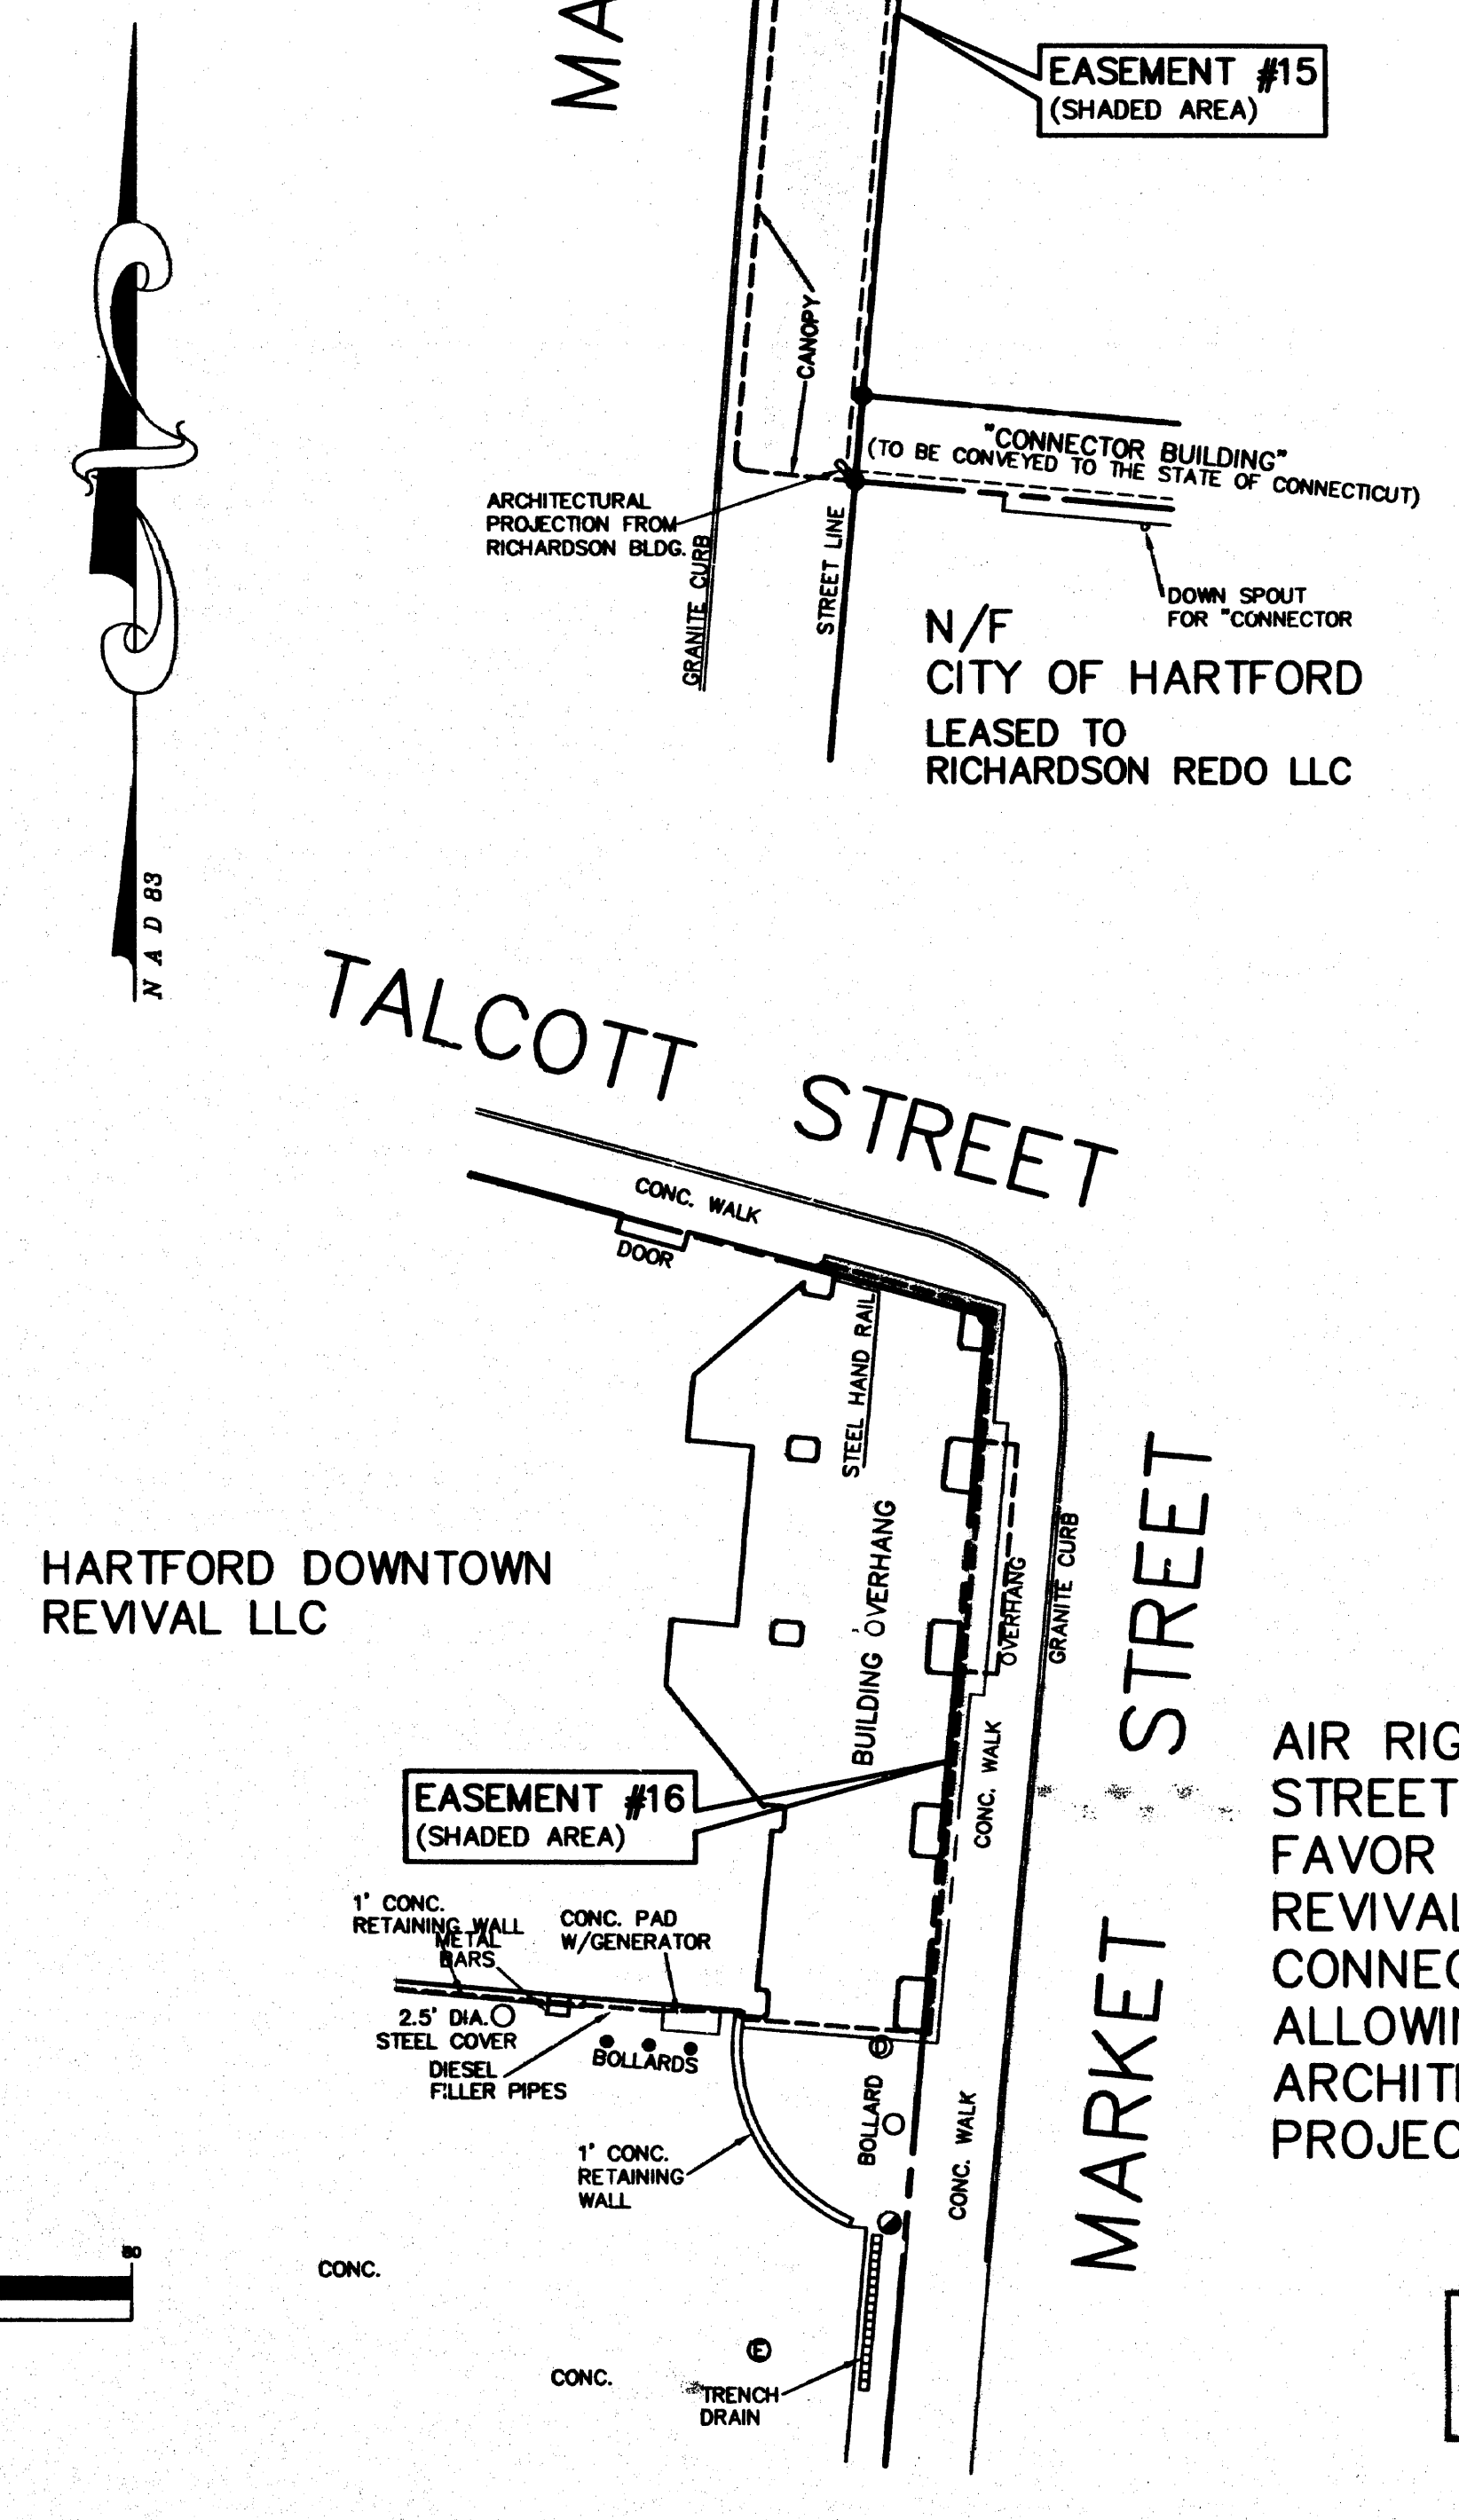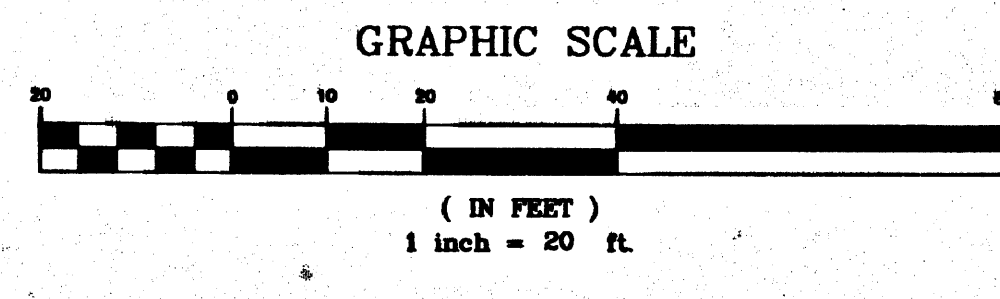

EASEMENT #16

AIR RIGHTS EASEMENT ABOVE MARKET STREET AND TALCOTT STREET IN FAVOR OF HARTFORD DOWNTOWN REVIVAL LLC AND THE STATE OF CONNECTICUT FOR THE PURPOSE OF ALLOWING THE EXISTING ARCHITECTURAL AND STRUCTURAL PROJECTIONS TO REMAIN.

THIS MAP PRODUCED BY BONGIOVANNI GROUP, INC. FOR THE CITY OF HARTFORD, CONNECTICUT. ALL RIGHTS RESERVED. NO WARRANTY IS MADE BY BONGIOVANNI GROUP, INC. FOR THE ACCURACY OF THIS MAP.

Date:	6-05-06	Scale:	1"=20'
Drawn:	J.E.T.	Checked:	A.B.
Revision:		Date:	
GENERAL			8-01-06

ORIGINAL SURVEY PREPARED FOR HARTFORD DOWNTOWN REVIVAL LLC & THE STATE OF CONNECTICUT ALSO PREPARED AS SCHEDULE A-3 TO THE DECLARATION OF THE CONDOMINIUMS AT 960 MAIN STREET HARTFORD, CONNECTICUT

EASEMENT MAP

