


ORIGINAL INK DRAWING
ON FILM
D. E. BLINT, SURVEYOR

RECEIVED BY

DEC 18 9 30 AM

TOWN & CITY CLERK
HARTFORD

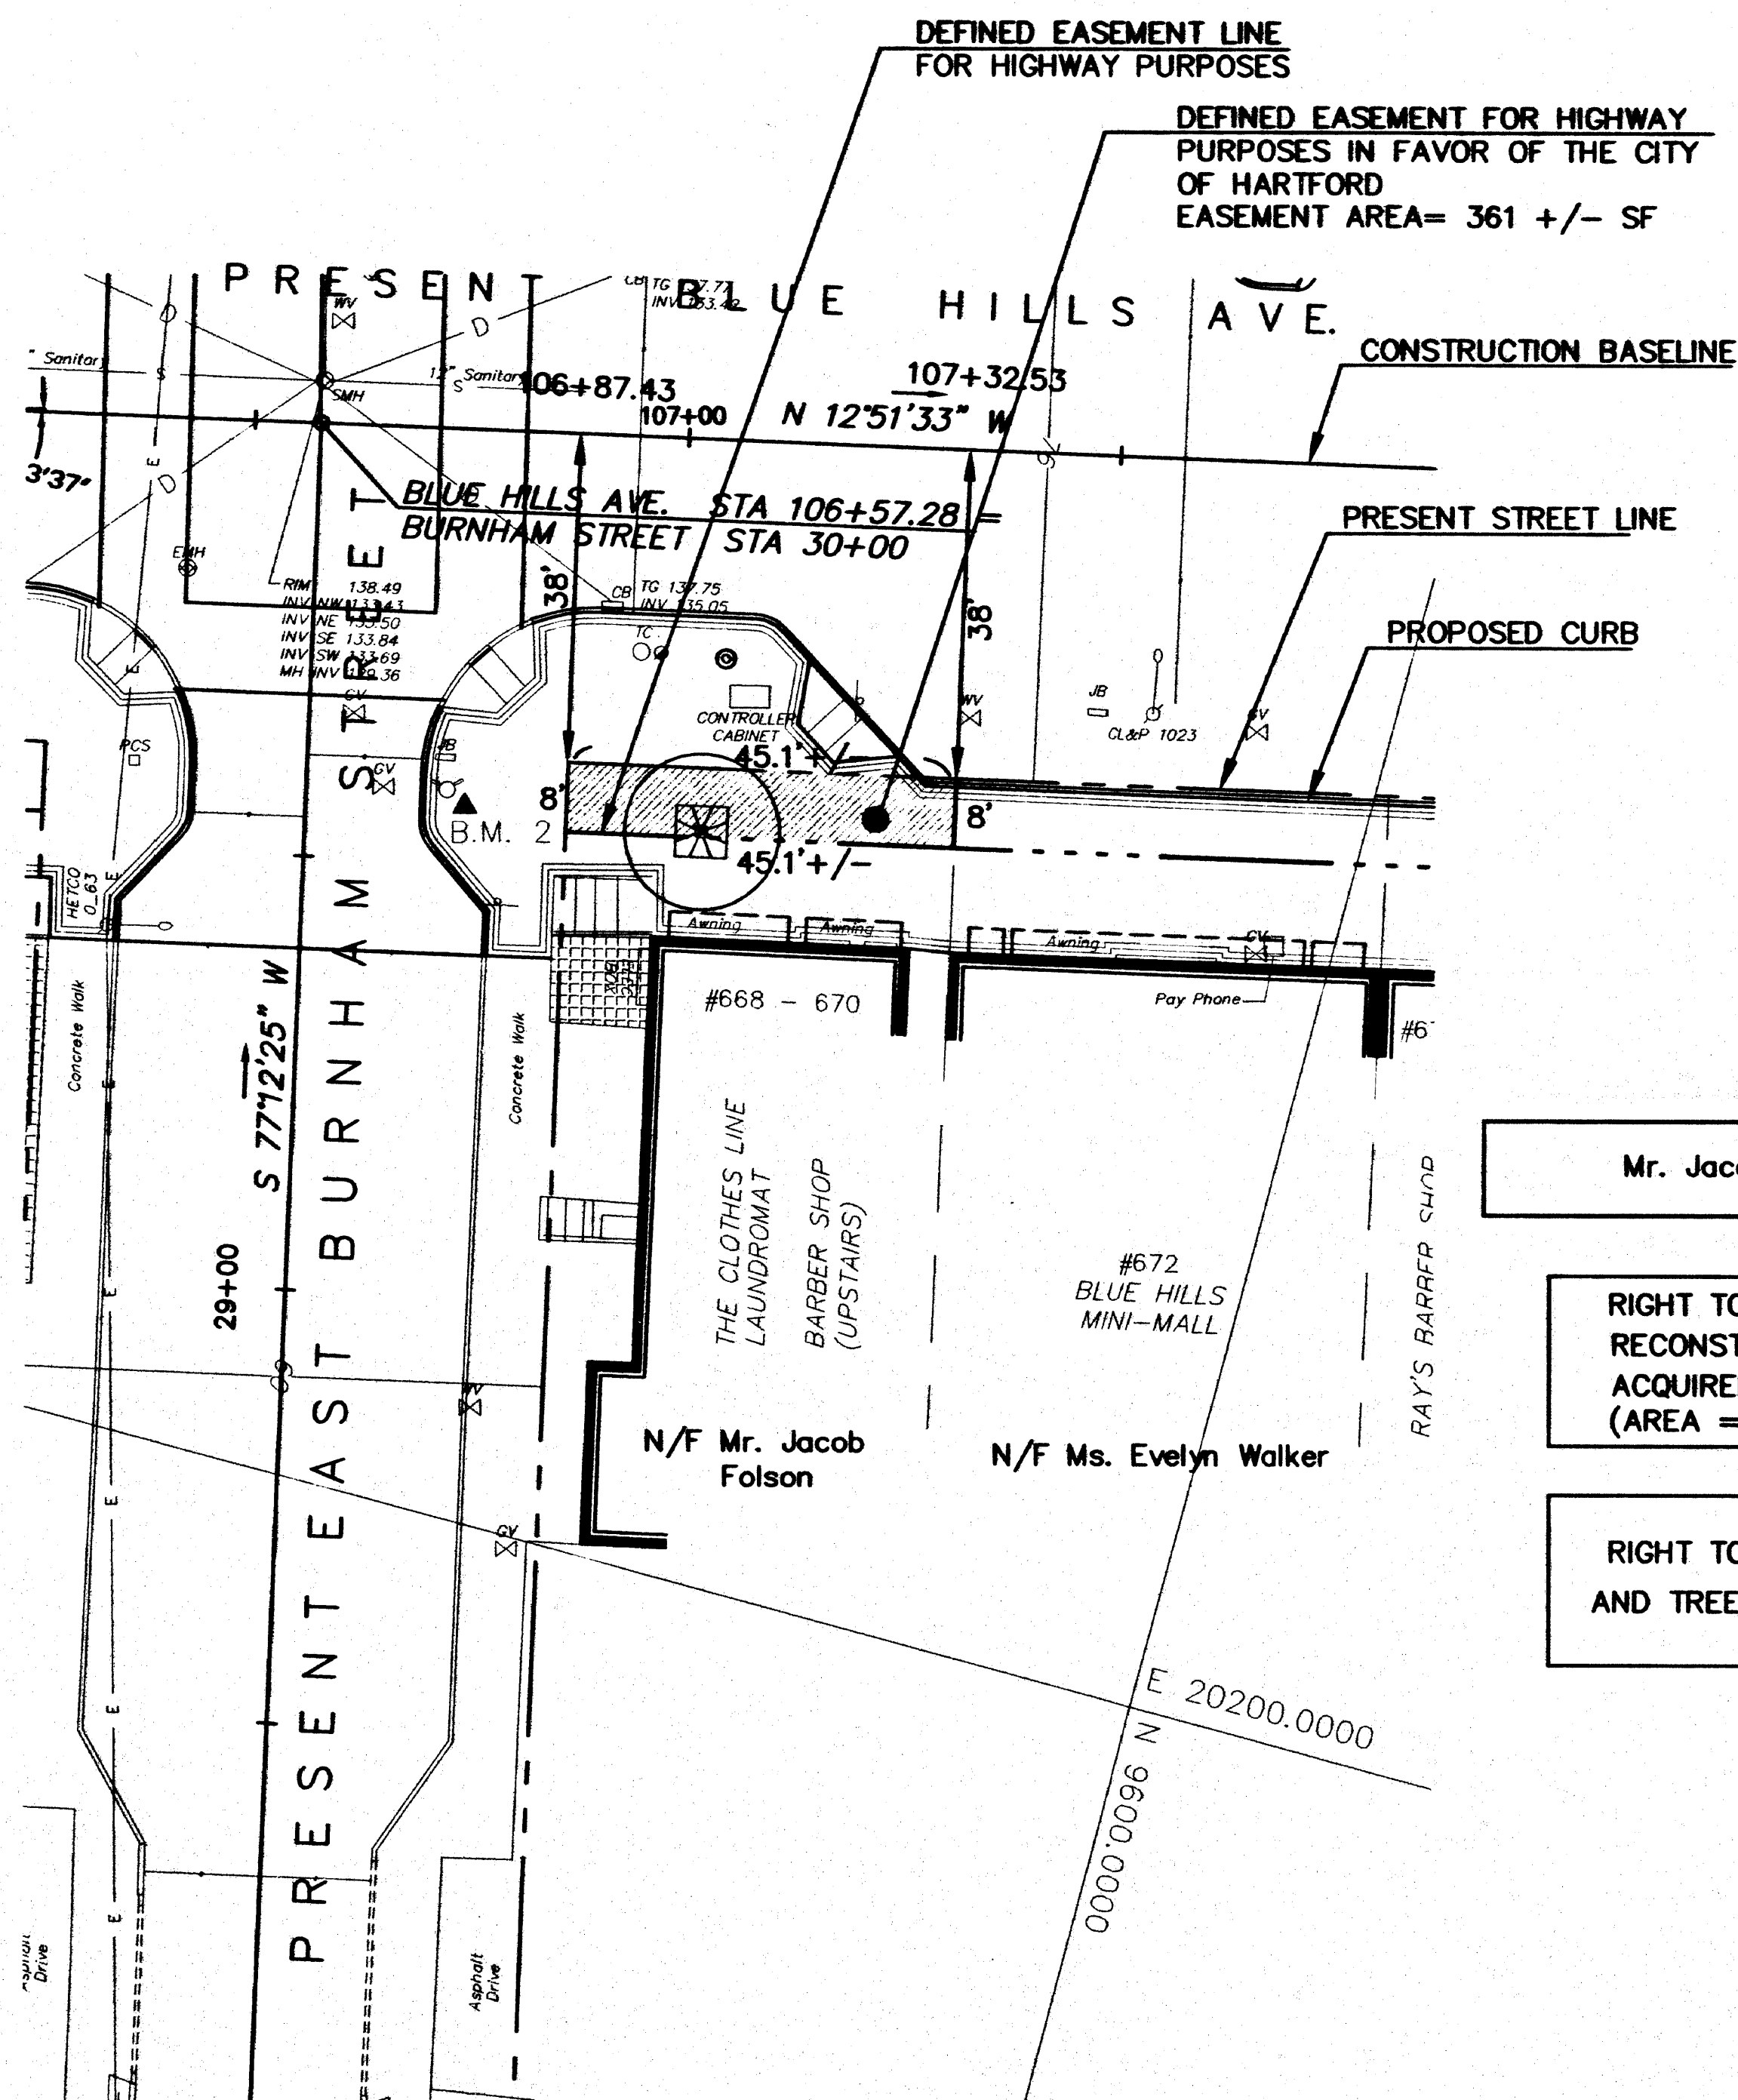

SURVEY NOTES:

This survey has been prepared pursuant to the Regulations of Connecticut State Agencies Sections 20-300b-1 through 20-300b-20 and the "Standards for Surveys and Maps in the State of Connecticut" as adopted by the Connecticut Association of Land Surveyors, Inc. on September 26, 1996. It is a Right of Way Survey based on an Established Baseline conforming to Horizontal Accuracy Class A-2 and is intended to be used to map the limits of existing or proposed highways or public utility transmission easements, including the mapping of parcels to be acquired for such purpose, or as referenced to an established baseline.

The features depicted hereon were compiled from other maps, limited surveys, or other sources of information.

Existing property lines depicted hereon were compiled from other maps, record research or other sources of information and conform to the Horizontal Accuracy CLASS D. They are not to be construed as having been obtained as the result of a field survey and are subject to change as an accurate field survey may disclose.

I hereby certify that to the best of my knowledge and belief this map is substantially correct as noted hereon.

Oswald P. Blint
(Not valid without the signature and embossed seal)
Oswald P. Blint, PLS, #

Mr. Jacob Folson


RIGHT TO REMOVE AND
RECONSTRUCT SIDEWALK
ACQUIRED
(AREA = 390 +/- SF)

RIGHT TO INSTALL TREE
AND TREE GRATE ACQUIRED

MAP REFERENCES

- Reference is hereby made to a map entitled "City of Hartford, Connecticut, Department of Public Works, Roadway Construction, Sta. 104+50.00 to 110+50.00, BLUE HILLS AVENUE STREETSCAPE BOOTHBAY STREET TO CITY LINE HARTFORD, CONNECTICUT, Drawing No., Job No. E01-07B, Date January 2006, Drawn SMC 2/05, Checked JFS 2/05, Revisions COH Final Design Comments, By SMC, Date 1/03/06

GRAPHIC SCALE

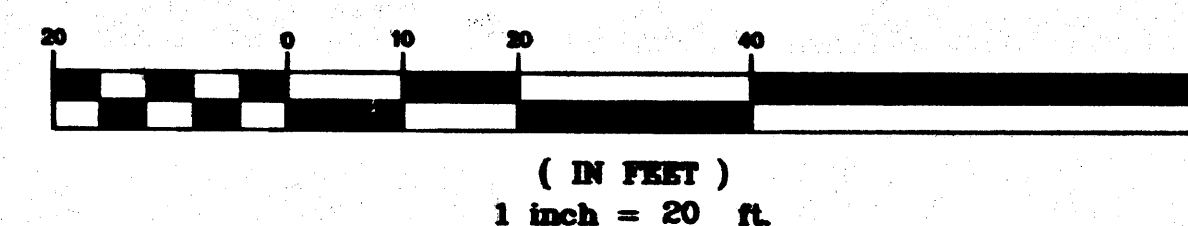

TOWN NO. 63
PROJECT NO. E01-07B
SERIAL NO. 7

RIGHT OF WAY SURVEY - DEFINED EASEMENT

			DESIGNER: Urban Engineers, Inc.	CITY OF HARTFORD, CONNECTICUT DEPARTMENT OF PUBLIC WORKS		PROJECT TITLE: MAP SHOWING EASEMENT ACQUIRED FROM Mr. Jacob Folson BY THE CITY OF HARTFORD, CONNECTICUT	TOWN: CITY OF HARTFORD, CONNECTICUT	PROJECT NO.: E01-07B
			DRAFTER: J. Bertoli	TRANSPORTATION SERVICES BUREAU		CADD Blue Hills Easement Maps.DWG	DRAWING TITLE: MAP SHOWING EASEMENT ACQUIRED BY THE CITY OF HARTFORD	DRAWING NO.:
			CHECKED BY: N. Habesch, O. Blint L.S.	APPROVED BY: J. Paggioli, L.S.		DATE: MARCH 20, 2006		SHEET NO.: 1 of 1
			DATE CHECKED: 10-24-05					
REV.	DATE	DESCRIPTION	SHEET NO.					

2861