


# 2881

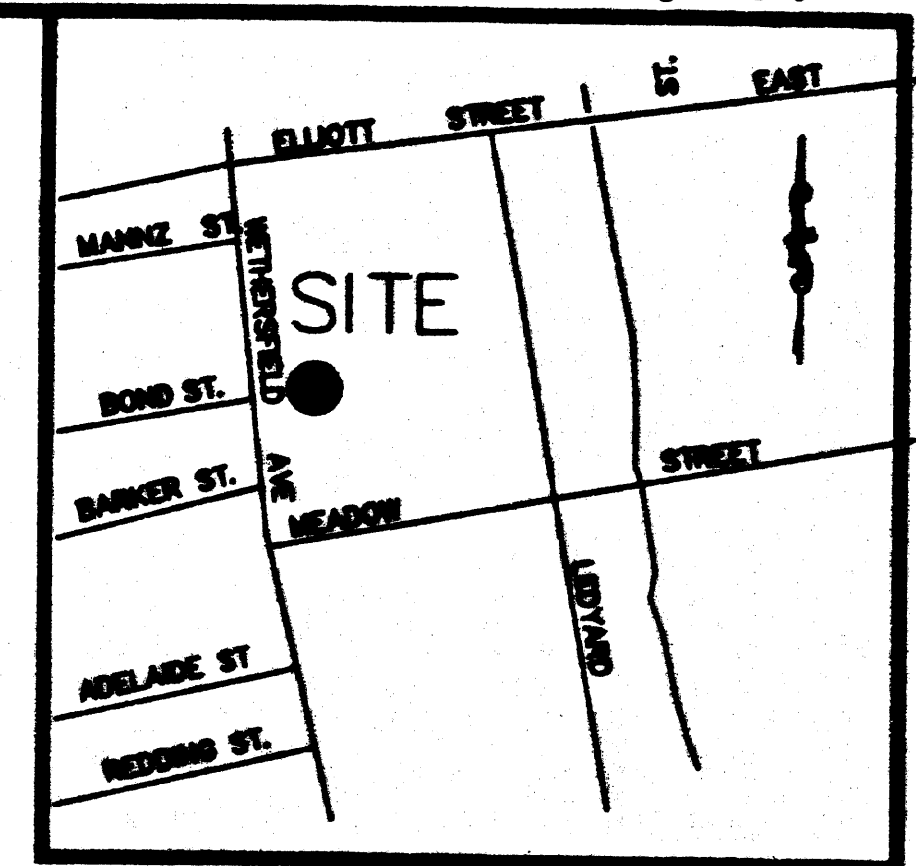

VICINITY MAP (NOT TO SCALE)

MAP NOTES:

THIS MAP HAS BEEN PREPARED PURSUANT TO THE REGULATIONS OF CONNECTICUT STATE AGENCIES SECTIONS 20-300b-1 THROUGH 20-300b-20 AND THE "STANDARD FOR SURVEYS AND MAPS IN THE STATE OF CONNECTICUT" AS ADOPTED BY THE CONNECTICUT ASSOCIATION OF LAND SURVEYORS INC. ON SEPTEMBER 26, 1996


THIS PLAN WAS COMPILED FROM OTHER MAPS, RECORD RESEARCH, LIMITED FIELD WORK OR OTHER SOURCES OF INFORMATION. IT IS NOT TO BE CONSTRUED AS HAVING BEEN OBTAINED AS THE RESULT OF A FIELD SURVEY, AND IS SUBJECT TO SUCH CHANGE AS AN ACCURATE FIELD SURVEY MAY DISCLOSE.

THIS SURVEY CONFORMS TO A CLASS "D" HORIZONTAL ACCURACY AND IS INTENDED TO ACQUIRE EASEMENT.

MAP REFERENCES:

1. "RESURVEY PREPARED FOR CITY OF HARTFORD AT ALFRED E. BURR SCHOOL, 400 WETHERFIELD AVENUE HARTFORD, CONNECTICUT" DATE: JUNE 16, 2006, LAST REV OCTOBER 1, 2003 SCALE: 1"=40', DESIGN PROFESSIONALS INC.

This drawing reproduced in accordance with state regulations. The original used is the full plan.

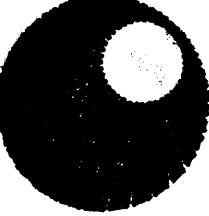			
NORTHEAST UTILITIES SERVICE CO.			
FOR			
CONNECTICUT LIGHT AND POWER COMPANY			
TITLE			
COMPILATION PLAN			
EASEMENT TO BE ACQUIRED FROM THE CITY OF HARTFORD			
ALFRED E BURR SCHOOL			
400 WETHERFIELD AVENUE, HARTFORD, CT.			
BY RMG	CHKD SMK	REV	REV
DATE 12/19/06	DATE 01/03/07	REV	REV
SCALE	MICROFILM DATE	DWG. NO.	22500
1"=10'		PROJ. 63-8.63	V.S. R-2-7A

# 2881


WETHERSFIELD AVENUE

STREETLINE

EDGE OF PAVEMENT (TYP.)

N/F  
ALFRED E. BURR SCHOOL  
VOL. 393/Pg. 24

PER REF. MAP #1

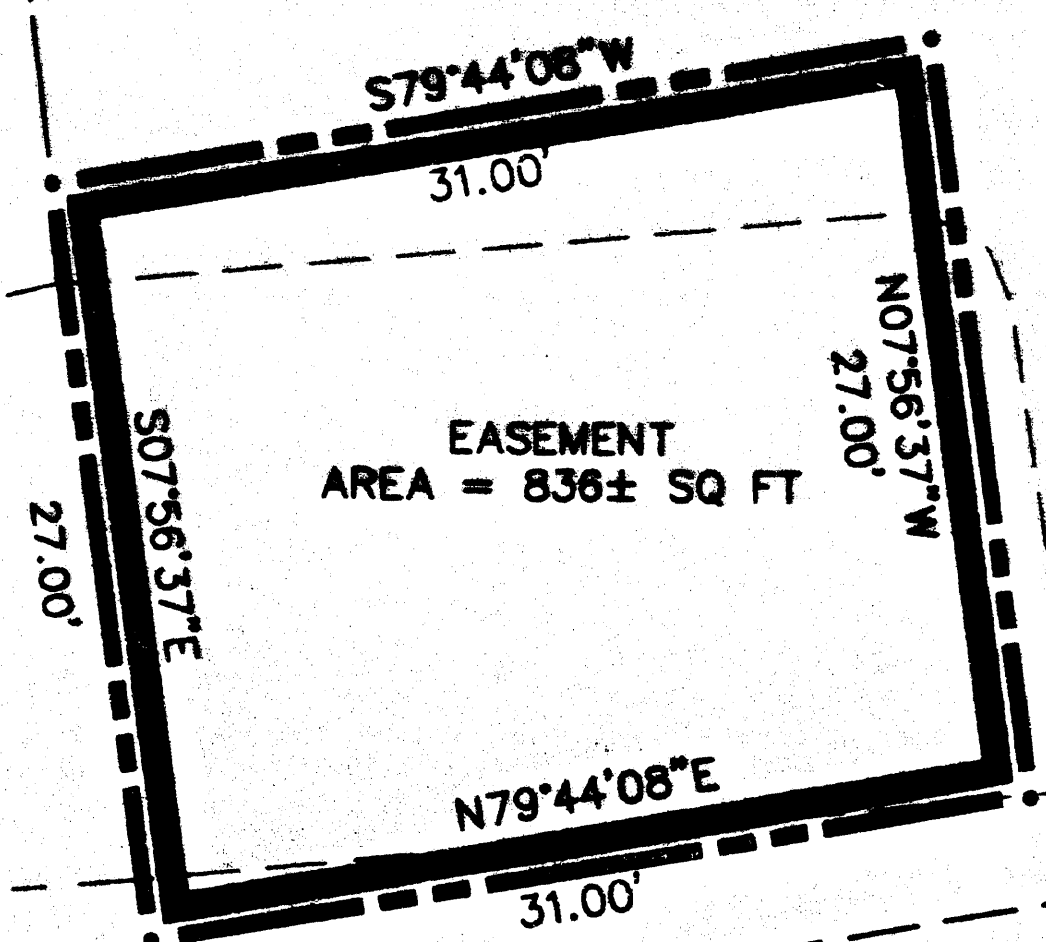

PROPERTY LINE


BITUMINOUS MUTUAL GANGWAY EASEMENT

STREETLINE MON.

1.5'

N/F  
MARION & ROSALIE GERMANO  
VOL. 4571/Pg. 98

MAP SCALE

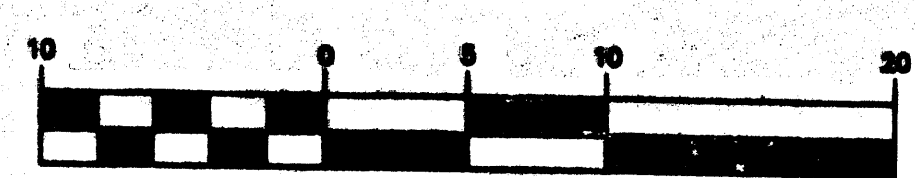

( IN FEET )  
1 inch = 10 ft.

TO THE BEST OF MY KNOWLEDGE AND BELIEF THIS MAP IS SUBSTANTIALLY CORRECT AS NOTED HEREON.

*R. Richard Howard* 2-9-07

R. RICHARD HOWARD

LS #17249

RECEIVED BY  
*D. J. Carey*  
TOWN CLERK  
HARTFORD  
JUN 19 11 41 AM '06

