


CONNECTICUT COORDINATE SYSTEM
(NAD 1983)

CONNECTICUT COORDINATE SYSTEM
(NAD 1983)

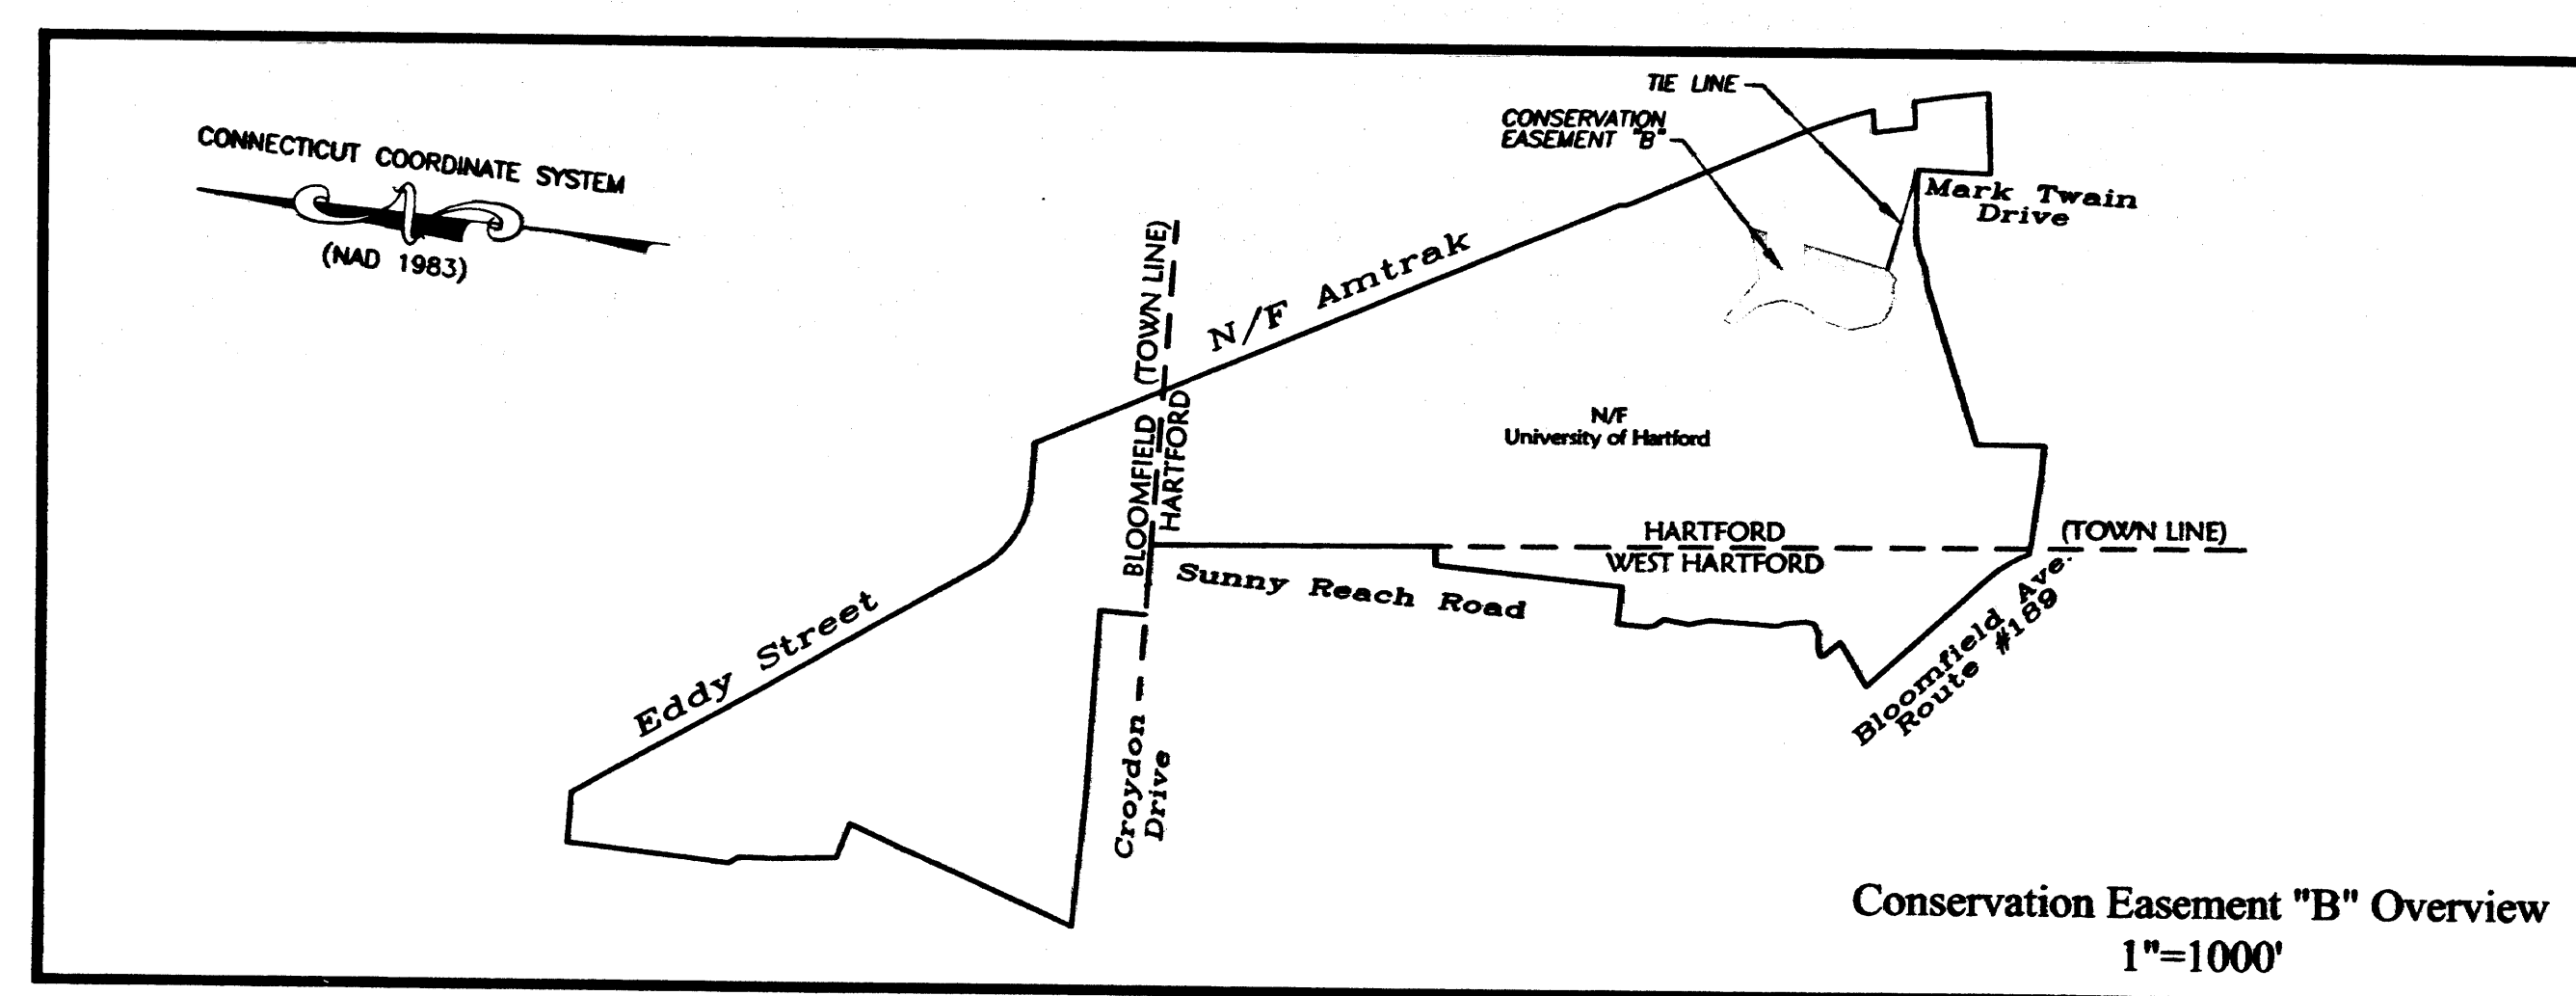

Notes


1. THIS SURVEY AND MAP HAVE BEEN PREPARED IN ACCORDANCE WITH SECTIONS 20-300B-1 THRU 20-300B-20 OF THE REGULATIONS OF CONNECTICUT STATE AGENCIES - "MINIMUM STANDARDS FOR SURVEYS AND MAPS IN THE STATE OF CONNECTICUT" AS ENDORSED BY THE CONNECTICUT ASSOCIATION OF LAND SURVEYORS, INC.
2. THE TYPE OF SURVEY PERFORMED AND THE MAPPED FEATURES DEPICTED HEREON ARE IN ACCORDANCE WITH THE REQUIREMENTS OF AN EASEMENT MAP.
3. WITH RESPECT TO THE PERIMETER OF THE PROPERTY THE BOUNDARY DETERMINATION IS BASED UPON A DEPENDENT RESURVEY OR REFERENCE MAP #1.
4. THIS SURVEY CONFORMS TO A CLASS A-2 HORIZONTAL ACCURACY.
5. BEARINGS AS DEPICTED ARE BASED UPON THE CONNECTICUT GRID SYSTEM, NORTH AMERICAN DATUM OF 1983.
6. BASE MAPPING PREPARED BY GESICK & ASSOCIATES P.C. FROM A 9/24/05 FIELD SURVEY.

Reference Maps

1. "PROPERTY MAP FOR UNIVERSITY OF HARTFORD, BLOOMFIELD-HARTFORD, CONNECTICUT, WEST HARTFORD, CONNECTICUT, BY FUSS & O'NEILL CONSULTING ENGINEERS, DATED AUG. 30, 1986, REVISED SEPT. 6, 1988, SCALE 1"=100'.

Legend

- PROPERTY LINE
- EASEMENT LINE

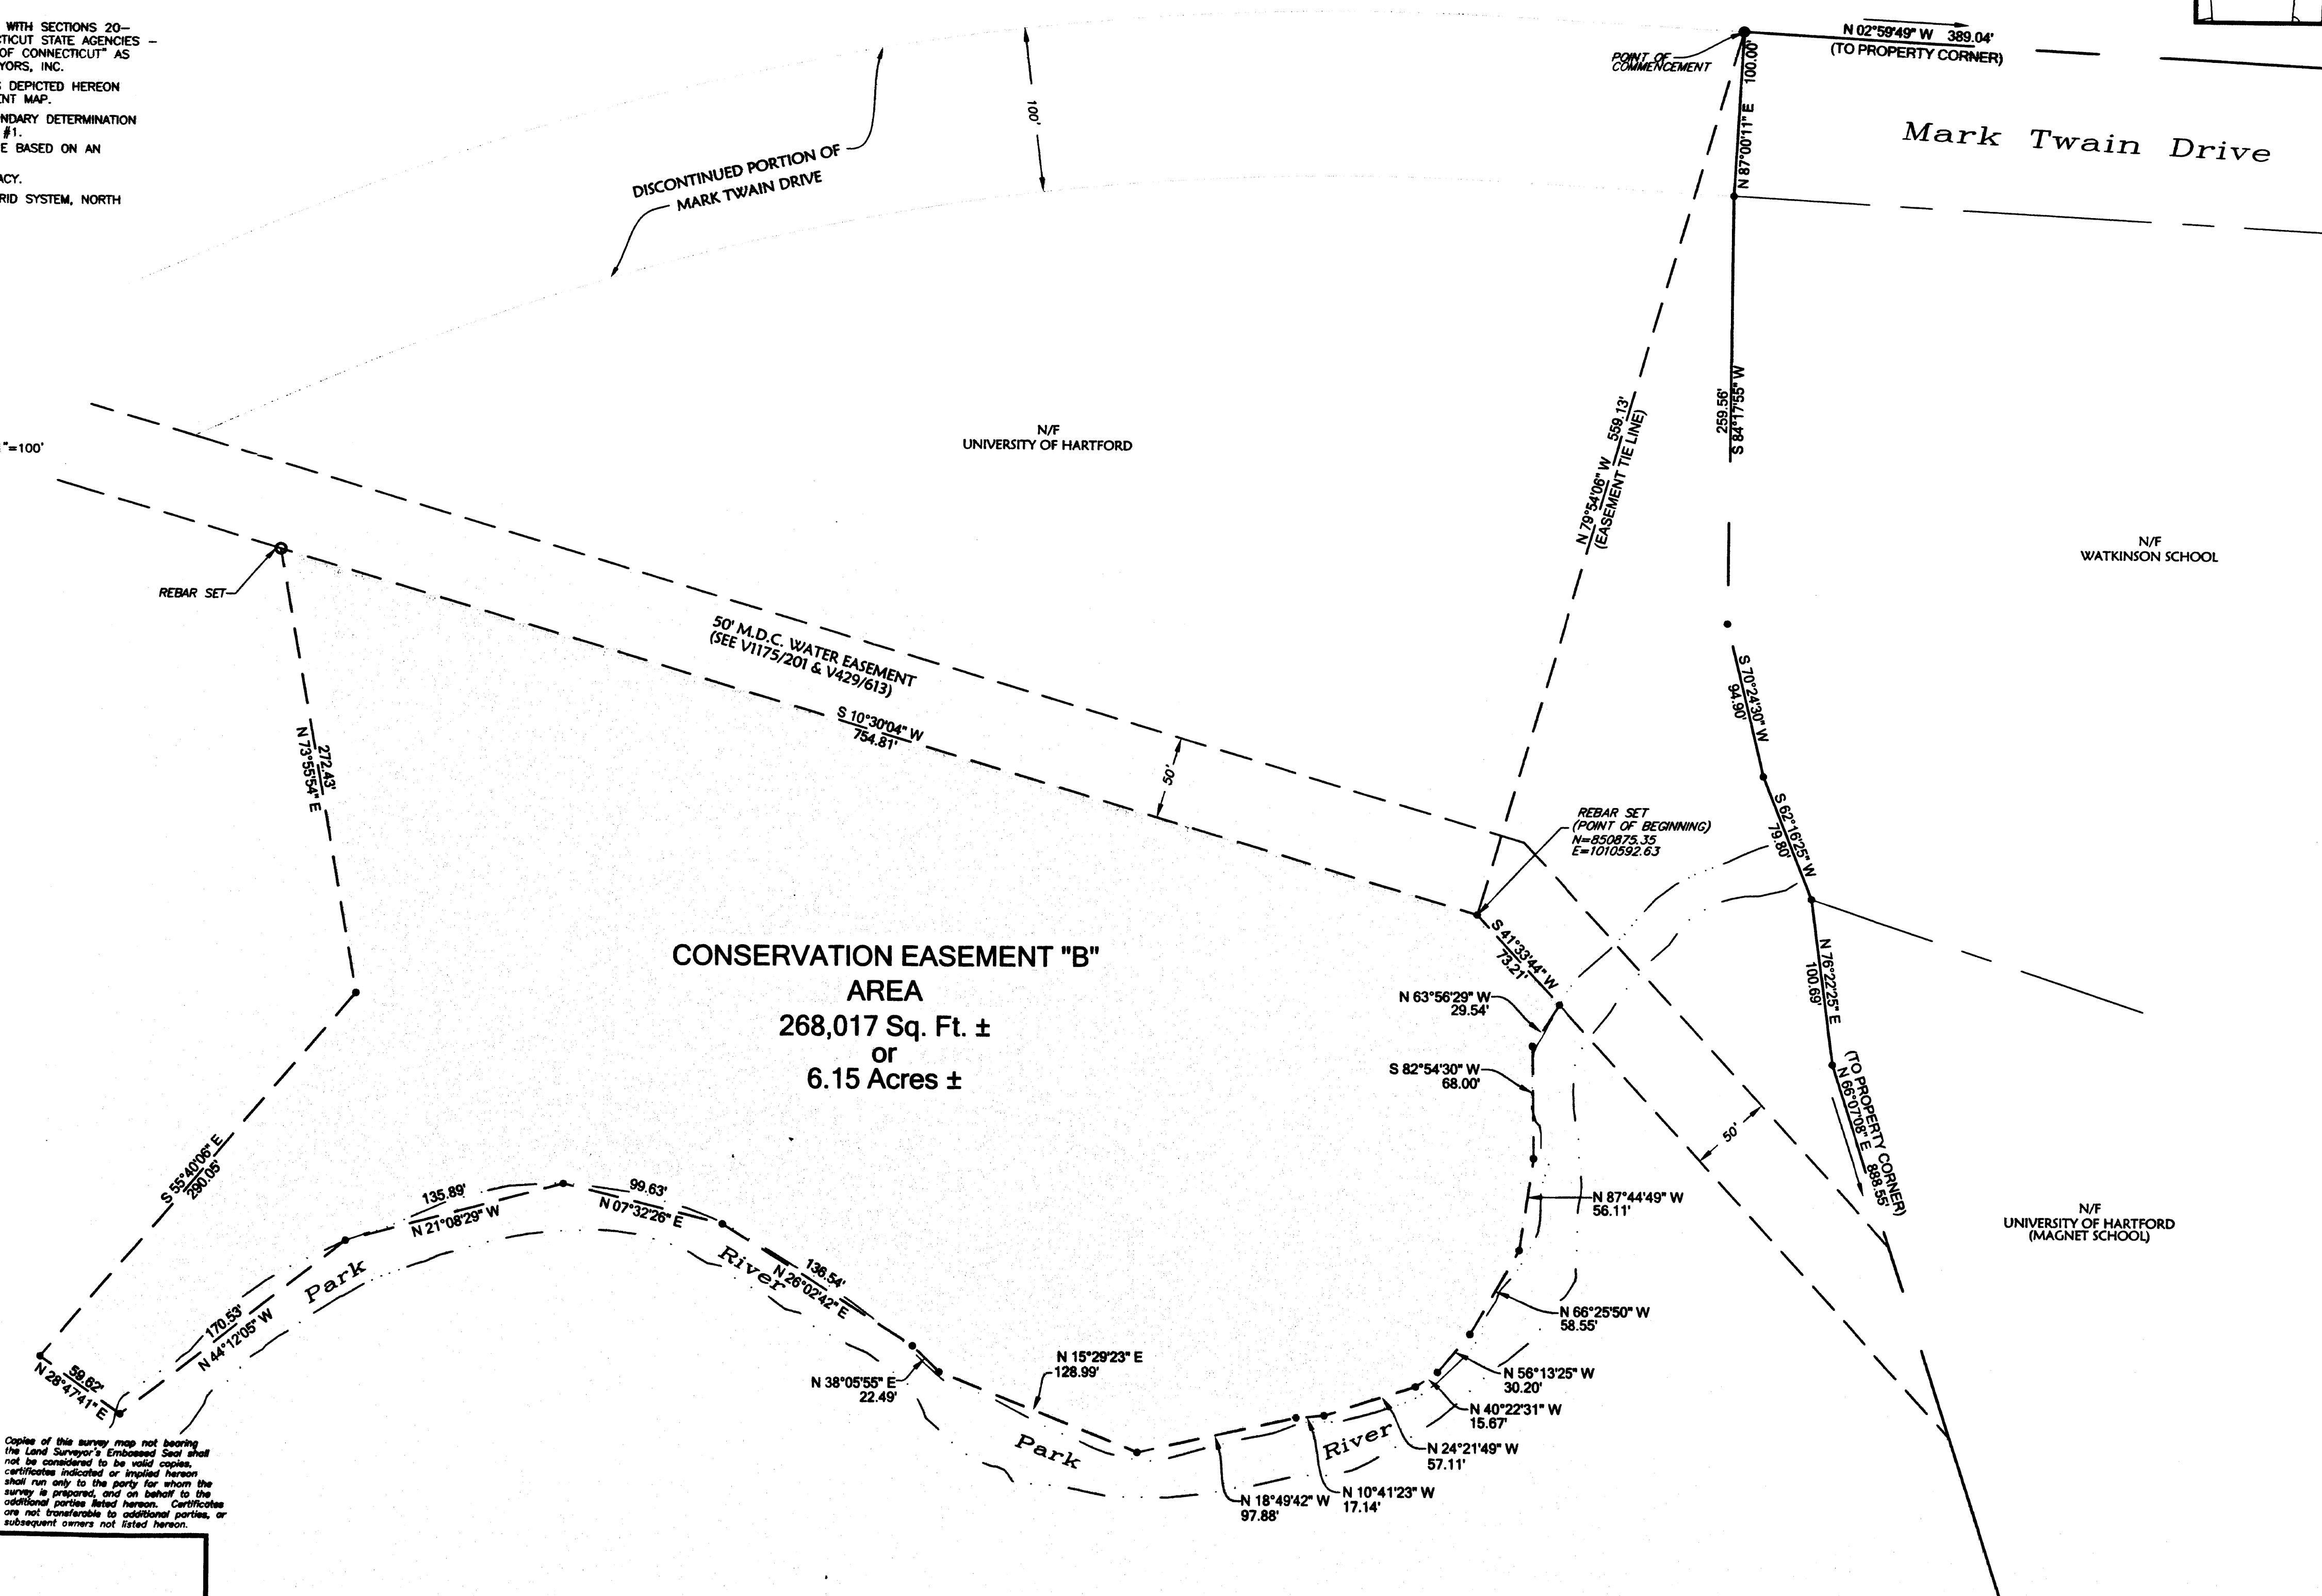

Location Map

SCALE
2000 0 2000
1" = 2000 FT

NO.	DATE	REVISIONS

Easement Map Across the Property of The University of Hartford Hartford, Connecticut Conservation Easement "B"

Prepared for
The University of Hartford
September 26, 2005

SCALE: 1"=60'
0 30 60 90 120
GESICK & ASSOCIATES P.C.
SURVEYORS & MAPPERS & PLANNERS
19 CEDAR ISLAND AVE.
CLINTON, CONNECTICUT 06413
(860) 669-7799 WWW.GESICKSURVEYORS.COM
SHEET NO. 1 OF 1 JOB NO. 05-087b DRAWN BY A.P.

To the best of my knowledge and belief
this map is substantially correct as noted hereon.

Donald L. Gesick Jr.
Donald L. Gesick Jr. L.S. Reg. No. 18417

Copies of this survey map not bearing
the Land Surveyor's Embossed Seal shall
not be considered to be valid copies.
Certification indicated or implied herein
shall run only to the party for whom the
survey is prepared, and on behalf of the
additional parties listed herein. Certificates
are not transferable to additional parties, or
subsequent owners not listed herein.

