


ENCLOSURE
6-17-07
2007 JUN -1 A 11:42
T.D.

CHAPMAN STREET

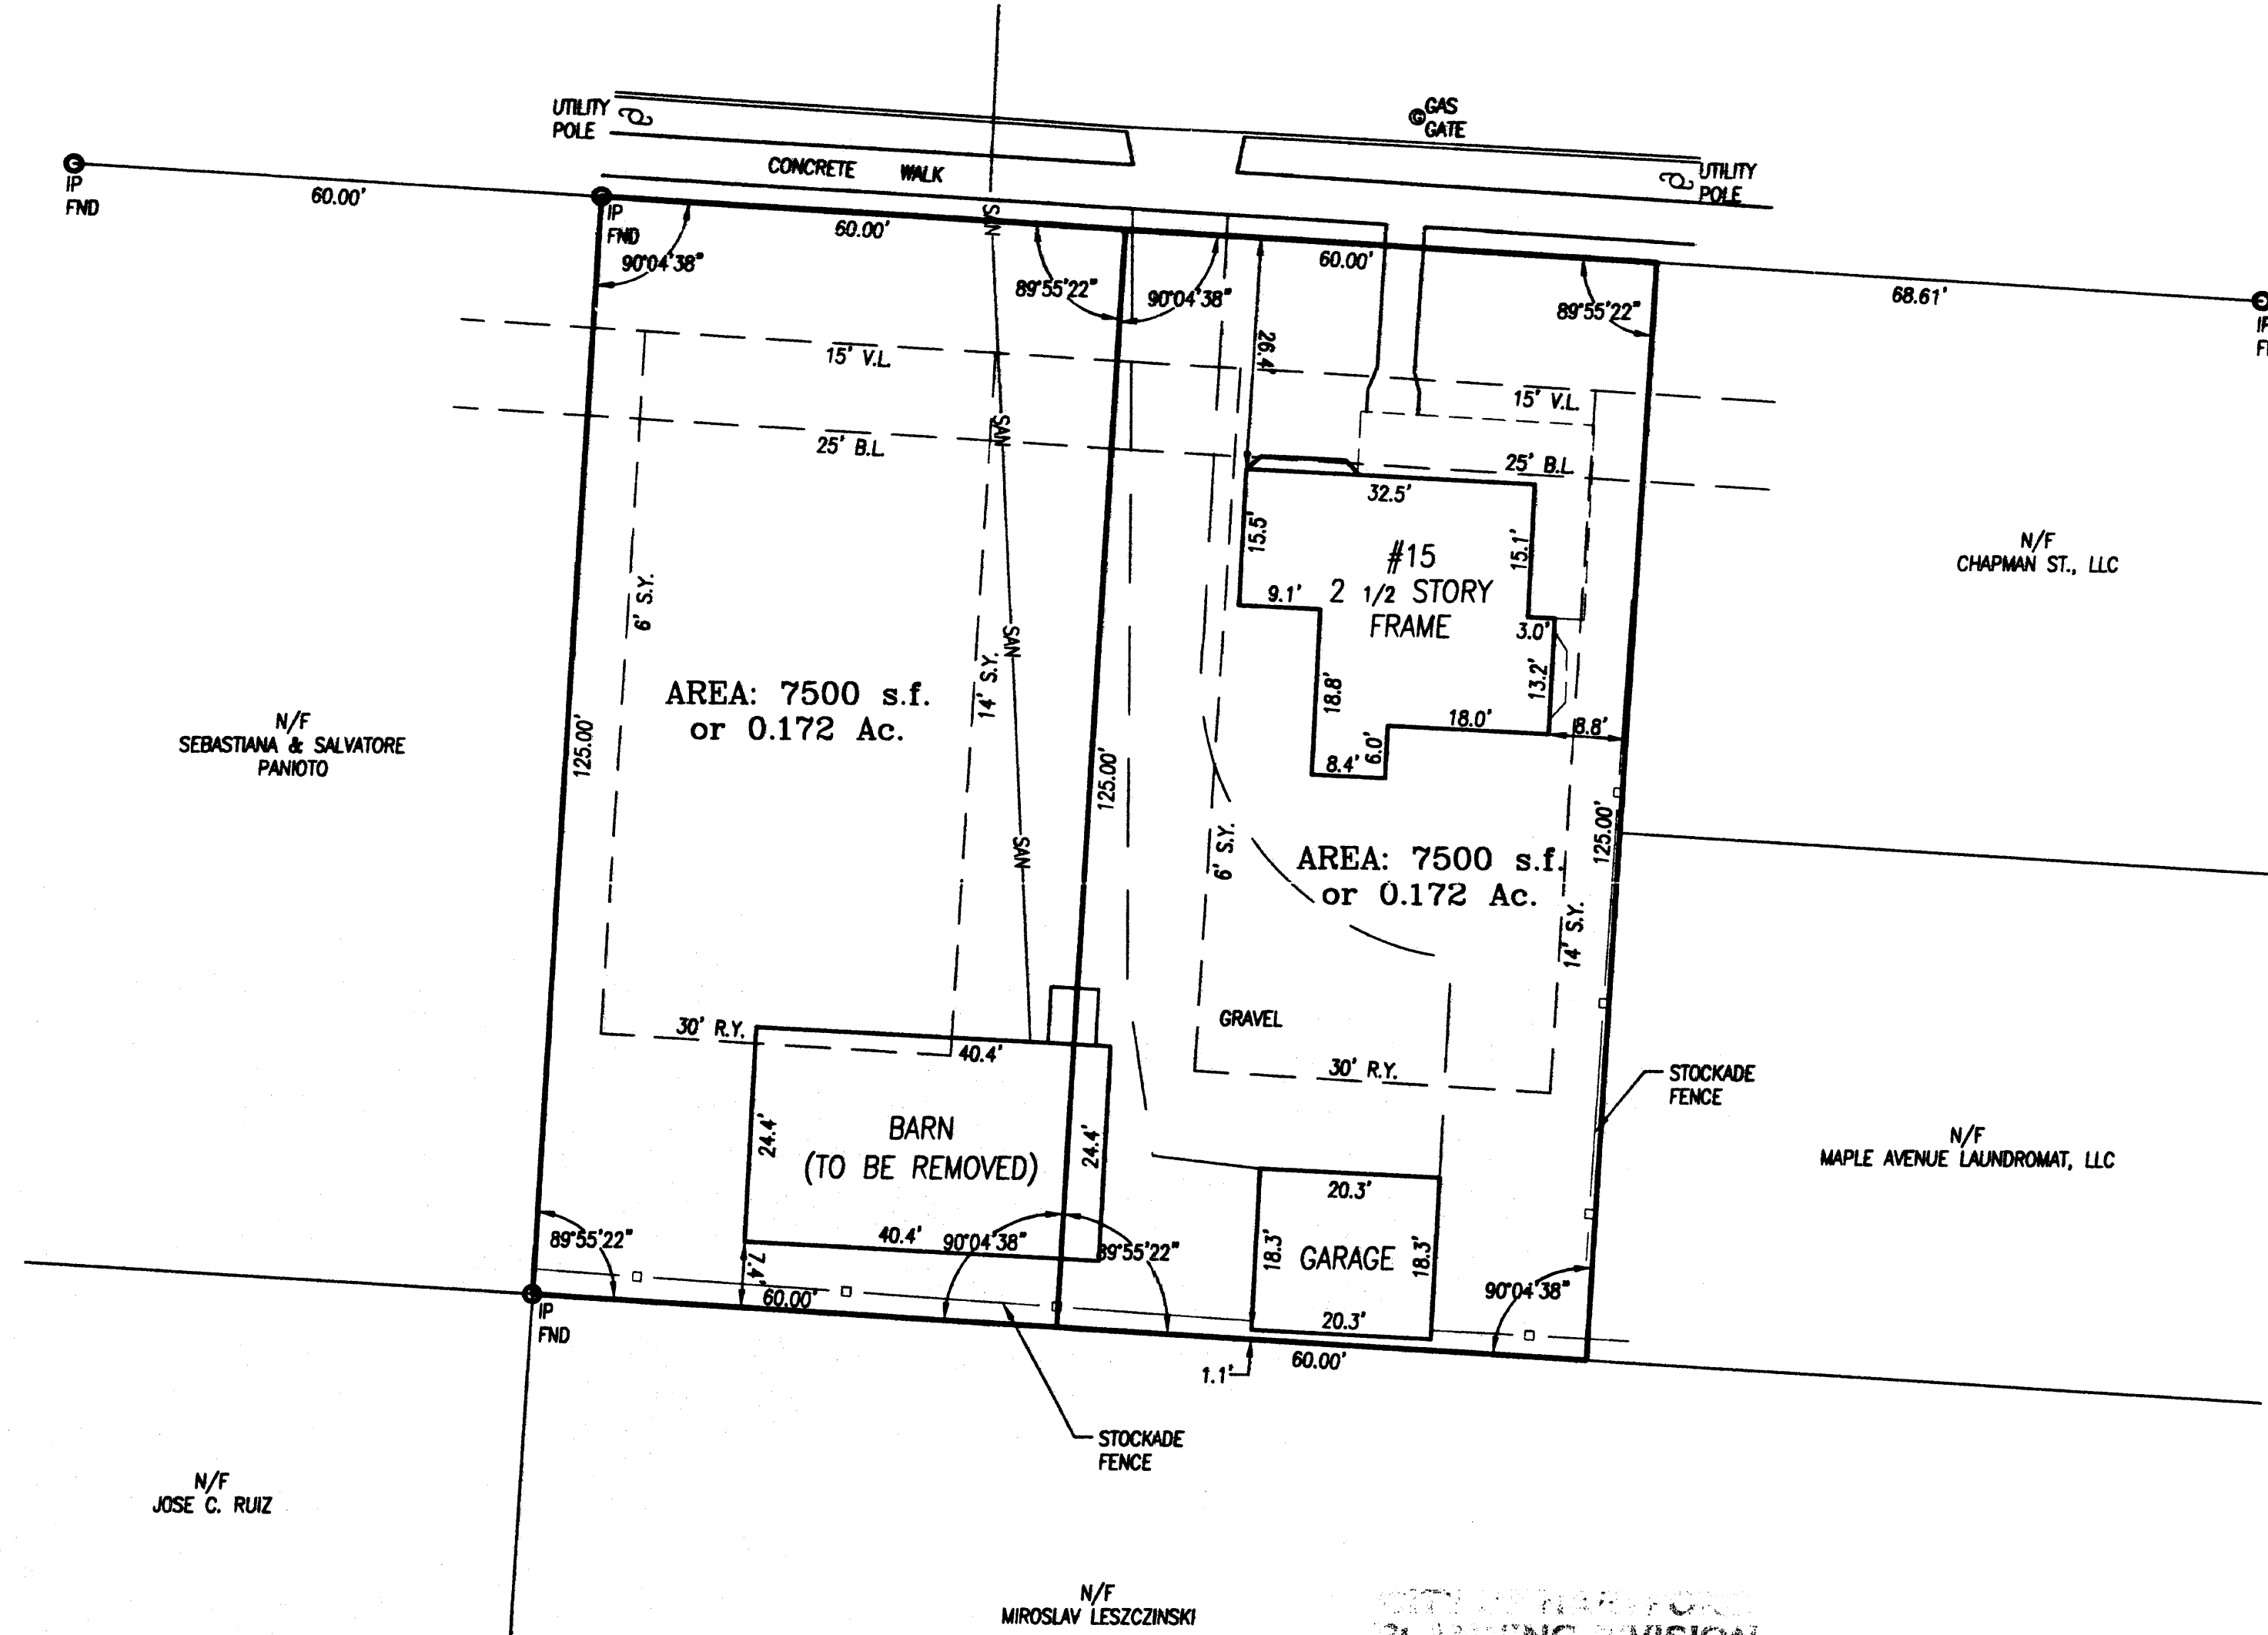

MAP REFERENCES:

1. "MAP SHOWING ALLOTMENT OF PARKWAY HEIGHTS, FARFIELD AVENUE, HARTFORD, CONNECTICUT, BY THE NEW ENGLAND DEVELOPMENT & IMPROVEMENT Co., SCALE 1"=100', SEPTEMBER 1900", BY C.B. VONCE
2. "MORTGAGE SURVEY FOR THE SOCIETY FOR SAVINGS, PROPERTY OF GEORGE J. & JOHN T. EMMANUEL, 15 CHAPMAN STREET, HARTFORD, CONNECTICUT, SCALE 1"=30', JUNE 1962", BY CLOSE, JENSEN & MILLER

NOTES:

1. THIS SURVEY AND MAP HAS BEEN PREPARED IN ACCORDANCE WITH SECTIONS 20-300B-1 THRU 20-300B-20 OF THE REGULATIONS OF CONNECTICUT STATE AGENCIES - "STANDARDS FOR SURVEYS AND MAPS IN THE STATE OF CONNECTICUT" AS ADOPTED BY THE CONNECTICUT ASSOCIATION OF LAND SURVEYORS, INC. ON SEPT. 26,

CITY OF HARTFORD
PLANNING DIVISION
OFFICIAL APPROVED PLANS

ADOPTED BY:

5-31-07

GRAPHIC SCALE

