


YB 0000000
SE 09 1-1000 0000

#2898

REGION NO.	STATE	TOWN	F.A.P. NO.	STATE PROJ. NO.	EAR	SHEET NO.	SHEET'S
	CONN.	HARTFORD, CT	TEA-PEDS(086)	63-632	0007	EASE-1	13

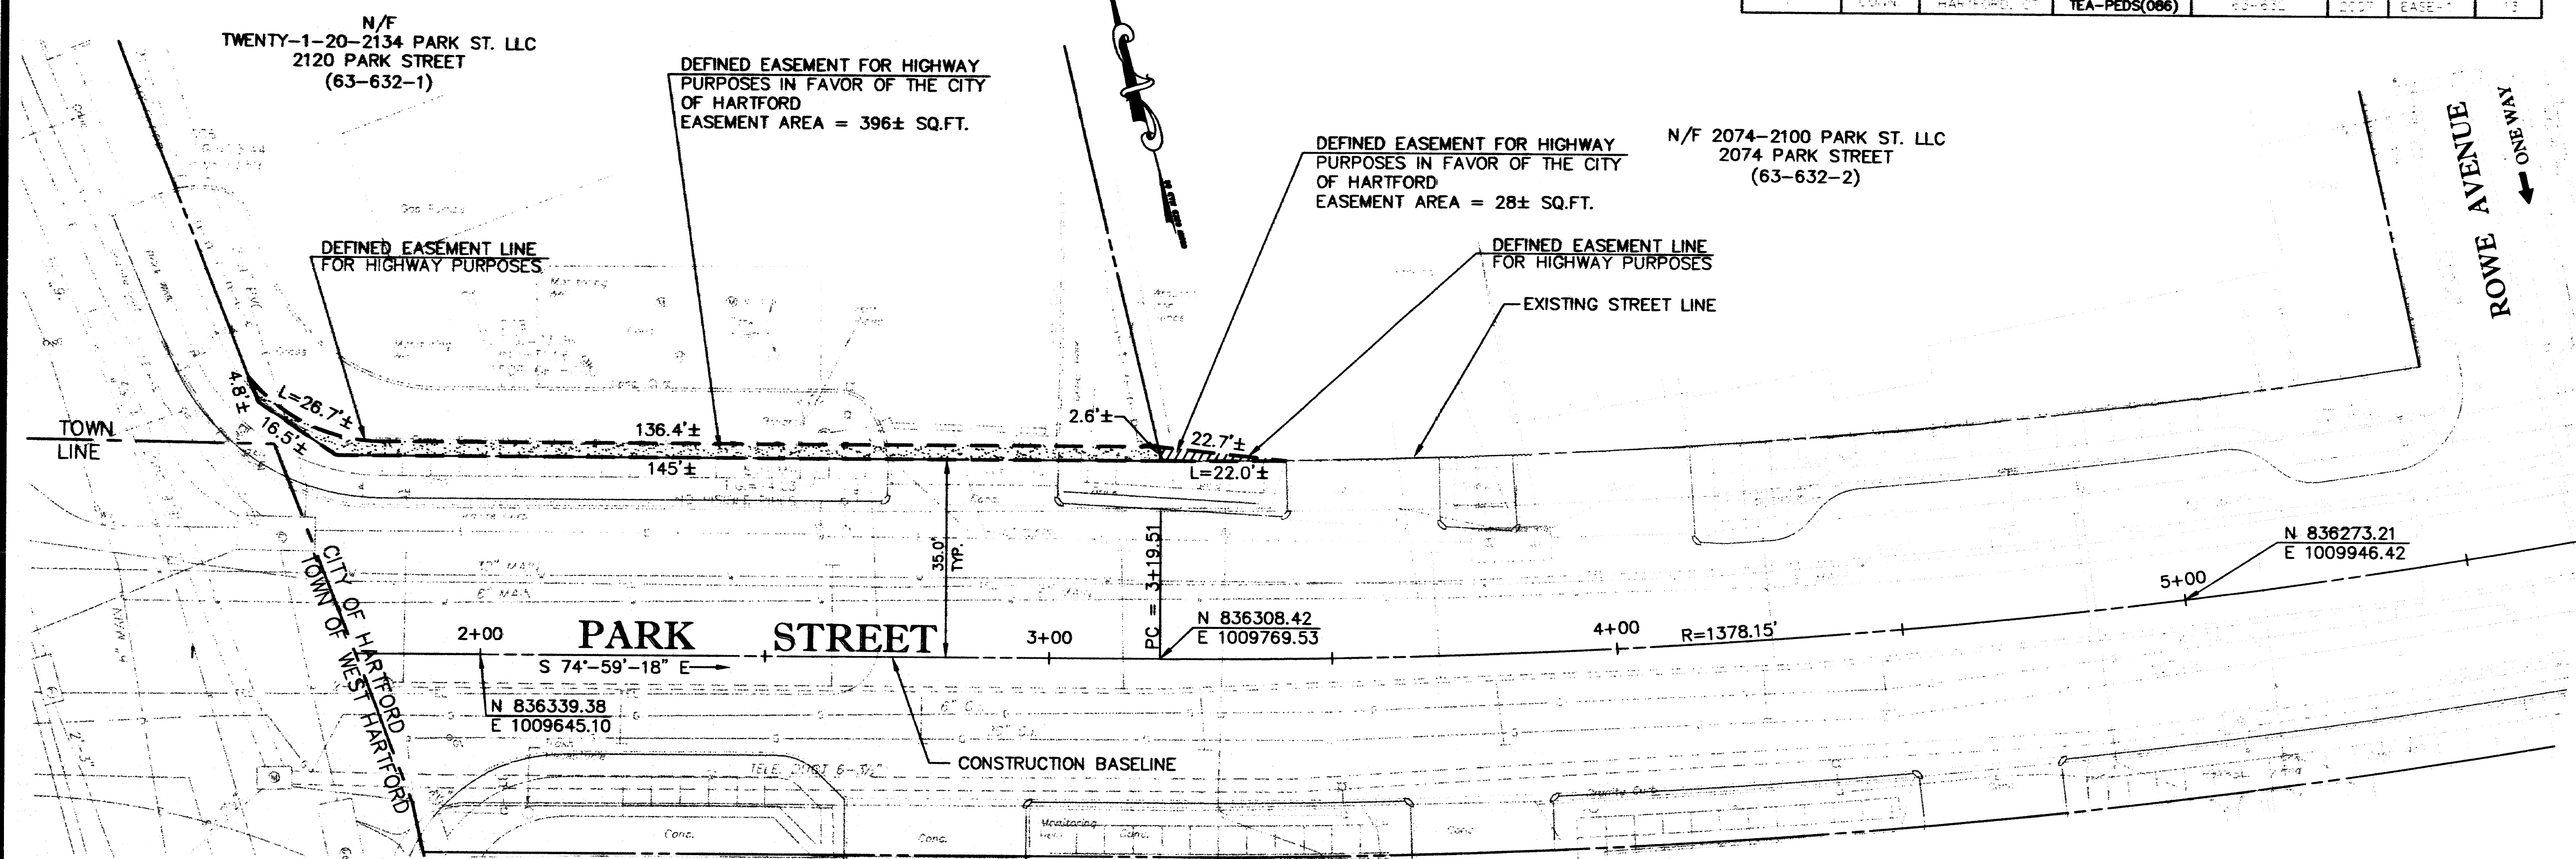

NOTES


1) THIS SURVEY AND MAP HAS BEEN PREPARED IN ACCORDANCE WITH THE "MINIMUM STANDARDS FOR SURVEYS AND MAPS IN THE STATE OF CONNECTICUT" APPROVED FOR USE BY THE CONNECTICUT ASSOCIATION OF LAND SURVEYORS, INC AND EFFECTIVE JULY 8, 1996. THE TYPE OF SURVEY PERFORMED IS A "RIGHT OF WAY SURVEY" AND IS INTENDED TO CONFORM TO SECTION 20-300b-5 OF THE REGULATIONS OF CONNECTICUT STATE AGENCIES. BOUNDARY DETERMINATION IS BASED UPON "DEPENDENT RESURVEY" HEREIN AND APPLIES TO THE RIGHT OF WAY ONLY. THE SURVEY BASED LINE FROM REFERENCED MAPPING CONFORMS TO CLASS A-2 ACCURACY.

2) BASELINE MAPPING TAKEN FROM ORIGINAL STREET LAYOUT AS RECORDED SEPTEMBER 24, 1923 AND REESTABLISHED FROM LIMITED EXISTING MONUMENTATION. BASELINE GEOMETRY IS AS DEPICTED ON PARKVILLE STREETSCAPE PLANS.

3) UTILITIES SHOWN HEREON ARE TAKEN FROM AVAILABLE SOURCES AND FIELD EVIDENCE. CONTRACTOR TO VERIFY ALL LOCATIONS OF UNDERGROUND UTILITIES PRIOR TO THE START OF ANY CONSTRUCTION. CALL BEFORE U DIG 1-800-922-4555.


TO MY KNOWLEDGE AND BELIEF, THIS MAP IS SUBSTANTIALLY CORRECT AS NOTED HEREON.

[Signature]
JAMES PAGGIOLI, L.L.S. NO. 17948

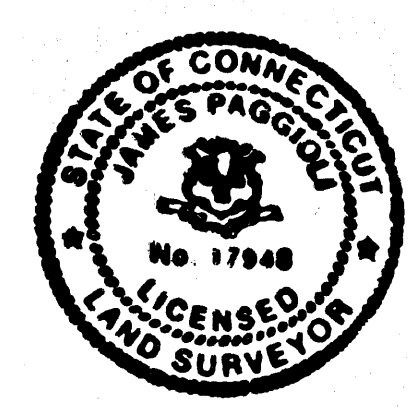

THIS MAP PRODUCED AS AN ORIGINAL INK ON POLY-FILM BY THE CITY OF HARTFORD DEPARTMENT OF PUBLIC WORKS

TOWN NO. 63
PROJECT NO. 632
SERIAL NO. 1 & 2

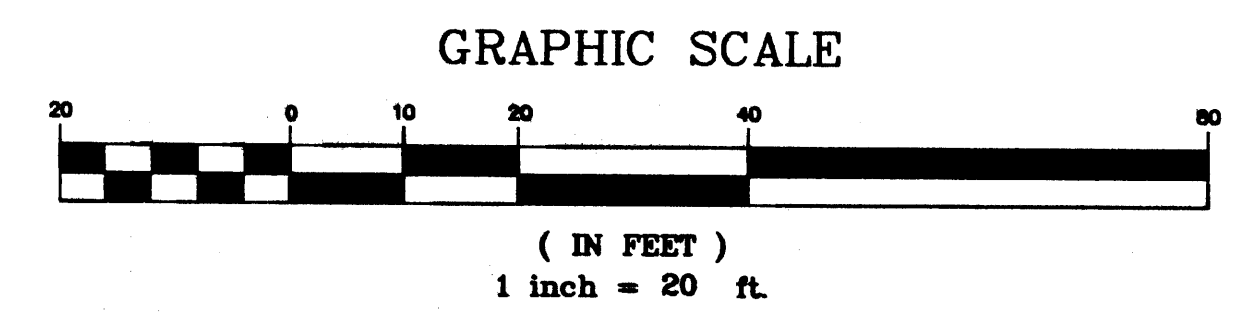

			CITY OF HARTFORD, CONNECTICUT DEPARTMENT OF PUBLIC WORKS			PROJECT TITLE: PARKVILLE STREETSCAPE PARK STREET FROM PROSPECT AVENUE TO SISSON AVENUE HARTFORD, CONNECTICUT		TOWN: HARTFORD		PROJECT NO.: E 01-07E		
			TRANSPORTATION SERVICES BUREAU					DRAWING TITLE: EASEMENT TO BE ACQUIRED FROM TWENTY-1-20-2134 PARK ST. L.L.C. 2120 PARK ST. (63-632-1) & 2074-2100 PARK ST. L.L.C. 2074 PARK ST. (63-632-2)		DRAWING NO.: 1 of 1		
										SHEET NO.: EASE-1		
V. DATE DESCRIPTION SHEET NO.			CHECKED BY: DATE		DATE		DATE		DATE		DATE	

#2898

