



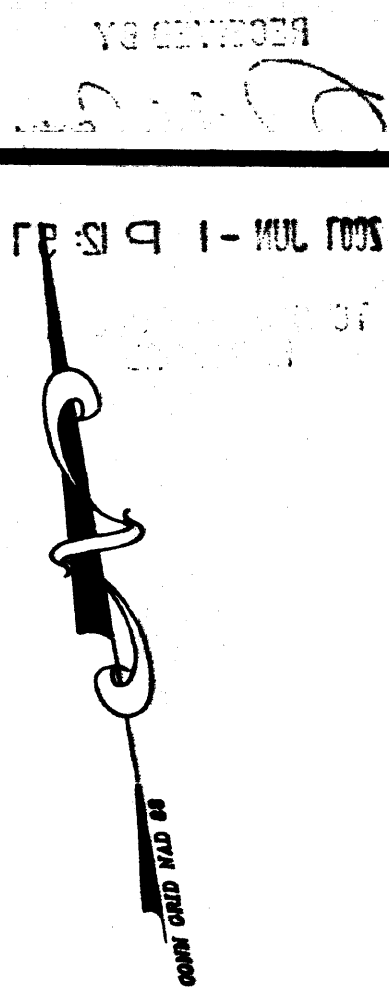

REGION NO.	STATE	TOWN	F.A.P. NO.	STATE PROJ. NO.	YEAR	SHEET NO.	SHEETS
	CONN.	HARTFORD, CT.	TEA-PEDS(086)	63-632	2007	EASE-6	13

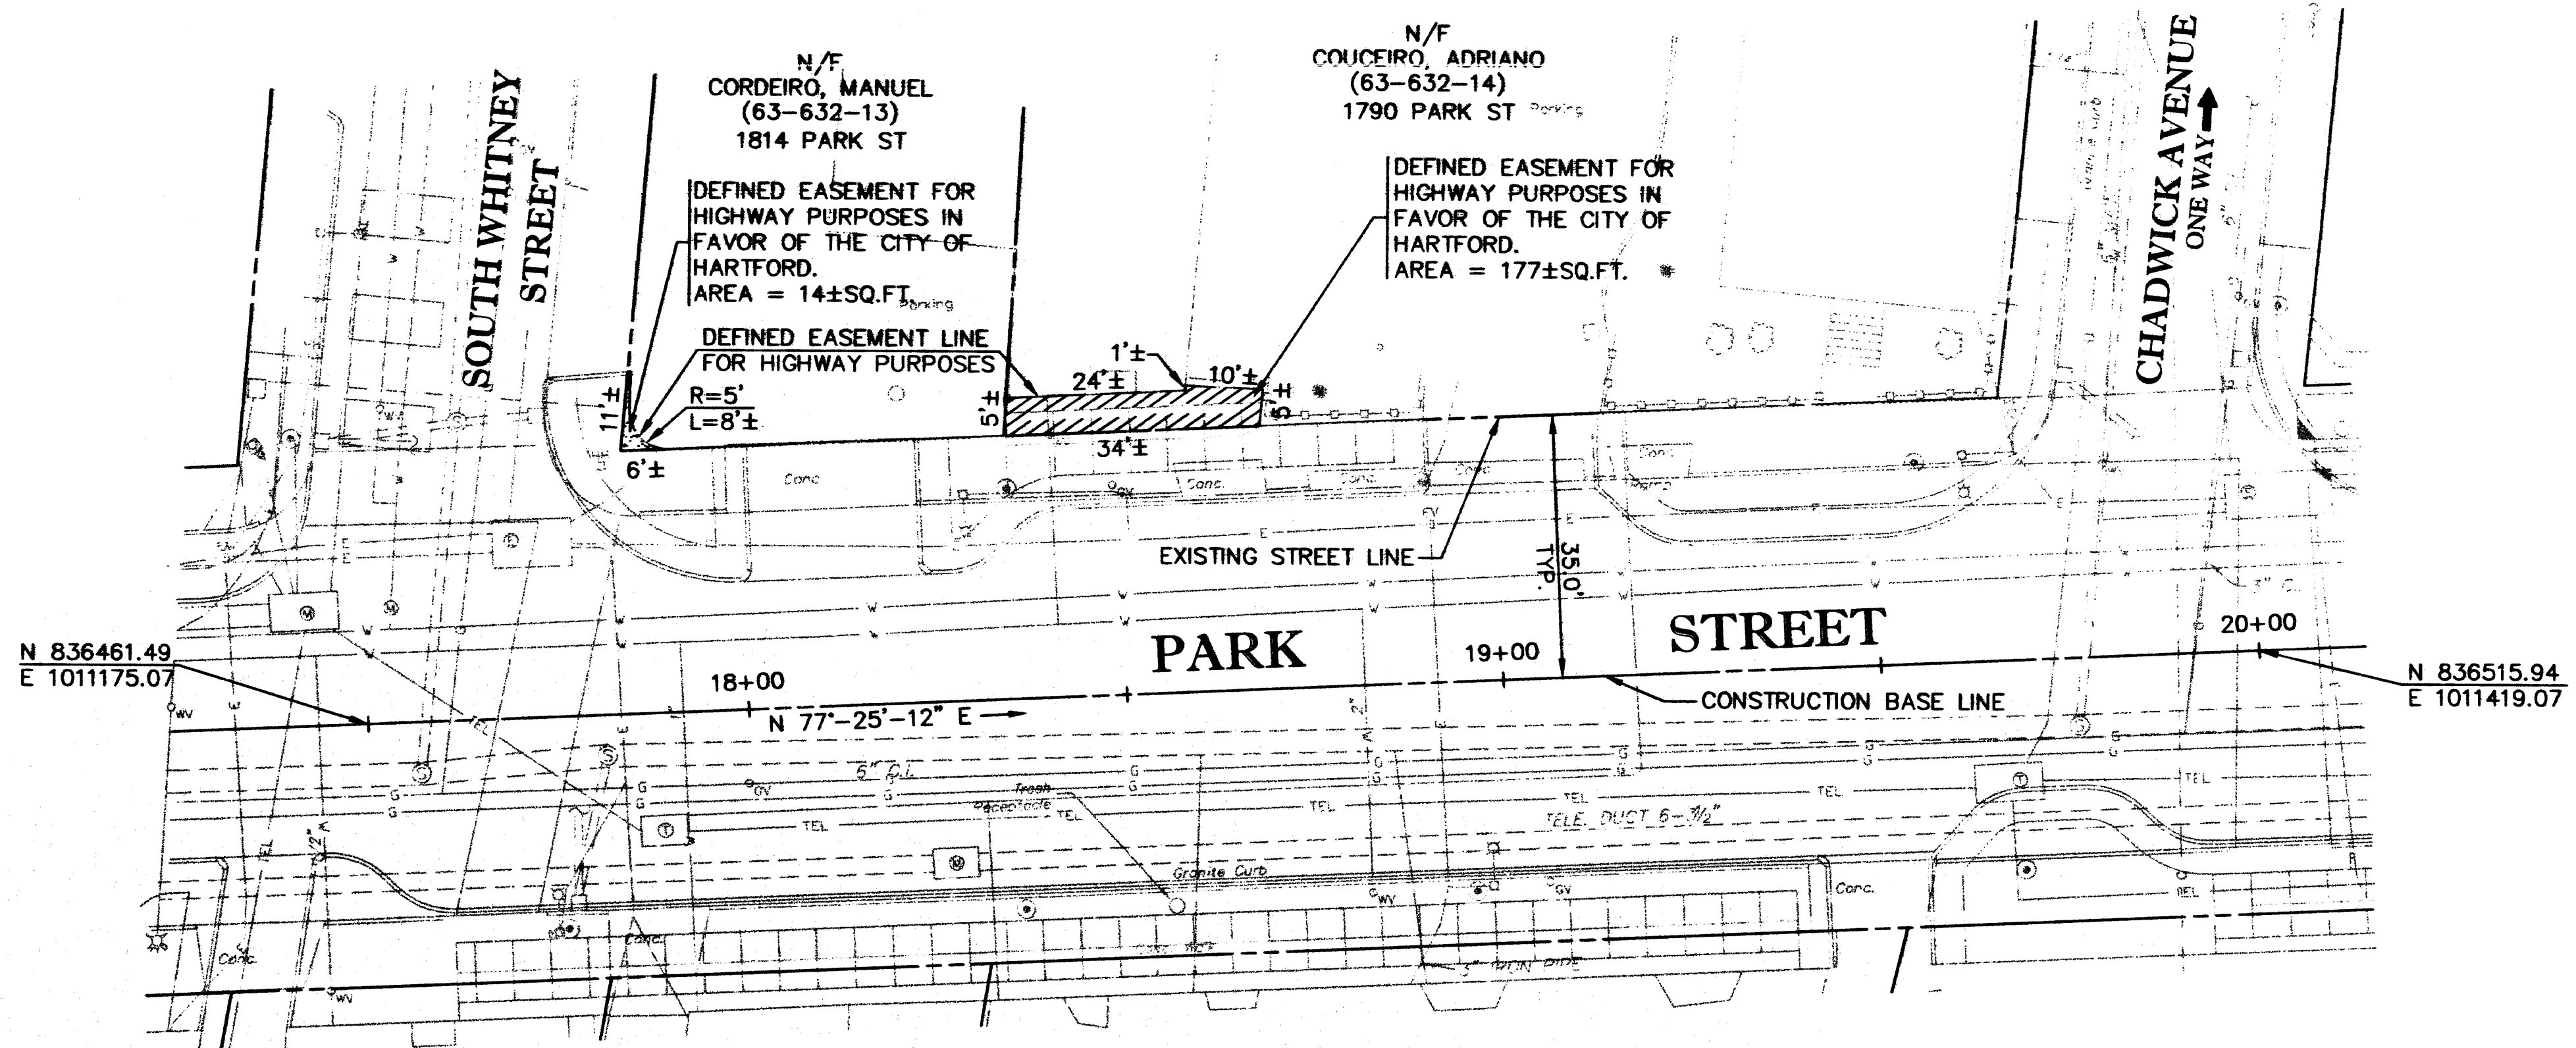


NOTES

- 1) THIS SURVEY AND MAP HAS BEEN PREPARED IN ACCORDANCE WITH THE "MINIMUM STANDARDS FOR SURVEYS AND MAPS IN THE STATE OF CONNECTICUT" APPROVED FOR USE BY THE CONNECTICUT ASSOCIATION OF LAND SURVEYORS, INC AND EFFECTIVE JULY 8, 1996. THE TYPE OF SURVEY PERFORMED IS A "RIGHT OF WAY SURVEY" AND IS INTENDED TO CONFORM TO SECTION 20-300b-5 OF THE REGULATIONS OF CONNECTICUT STATE AGENCIES. BOUNDARY DETERMINATION IS BASED UPON "DEPENDENT RESURVEY" HEREIN AND APPLIES TO THE RIGHT OF WAY ONLY. THE SURVEY BASED LINE FROM REFERENCED MAPPING CONFORMS TO CLASS A-2 ACCURACY.
- 2) BASELINE MAPPING TAKEN FROM ORIGINAL STREET LAYOUT AS RECORDED SEPTEMBER 24, 1923 AND REESTABLISHED FROM LIMITED EXISTING MONUMENTATION. BASELINE GEOMETRY IS AS DEPICTED ON PARKVILLE STREETSCAPE PLANS.
- 3) UTILITIES SHOWN HEREON ARE TAKEN FROM AVAILABLE SOURCES AND FIELD EVIDENCE. CONTRACTOR TO VERIFY ALL LOCATIONS OF UNDERGROUND UTILITIES PRIOR TO THE START OF ANY CONSTRUCTION. CALL BEFORE U DIG 1-800-922-4555.

TO MY KNOWLEDGE AND BELIEF, THIS MAP IS SUBSTANTIALLY CORRECT AS NOTED HEREON.

James Paggioli


JAMES PAGGIOLI, L.L.S. NO. 17948

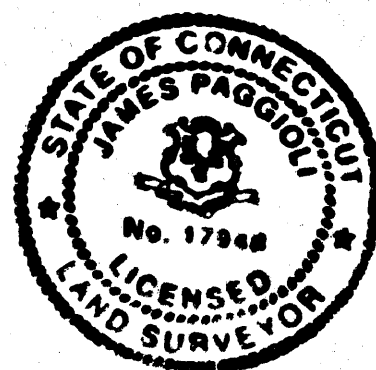

THIS MAP PRODUCED AS AN ORIGINAL INK ON POLY-FILM BY THE CITY OF HARTFORD DEPARTMENT OF PUBLIC WORKS

TOWN NO. 63
PROJECT NO. 632
SERIAL NO. 13 & 14

GRAPHIC SCALE

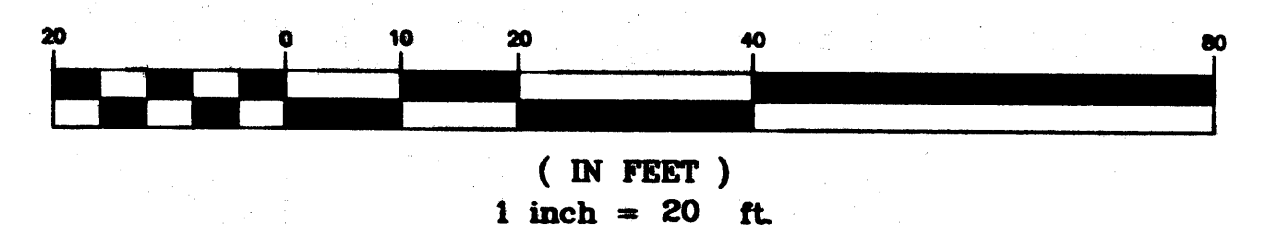

				DESIGNER:	CITY OF HARTFORD, CONNECTICUT DEPARTMENT OF PUBLIC WORKS		PROJECT TITLE:	TOWN:	PROJECT NO.:
				DRAFTER:			PARKVILLE STREETSCAPE PARK STREET	HARTFORD	E 01-07E
				CHECKED BY:			FROM PROSPECT AVENUE TO SISSON AVENUE	DRAWING TITLE: EASEMENT TO BE ACQUIRED FROM MANUEL CORDEIRO 1814 PARK ST. (63-632-13) & ADRIANO COUCEIRO 1790 PARK ST. (63-632-14)	DRAWING NO.:
					TRANSPORTATION SERVICES BUREAU		HARTFORD, CONNECTICUT		1 of 1
					DATE: JANUARY 1, 2007				
EV DATE DESCRIPTION SHEET NO.									

