


PERSON NO.	STATE	TOWN	P.A.P. NO.	STATE PROJ. NO.	YEAR	SHEET NO.	SHEETS
1	CONN.	HARTFORD, CT.	TEA-REC(S)0461	63-632	2007	EASE-5	13

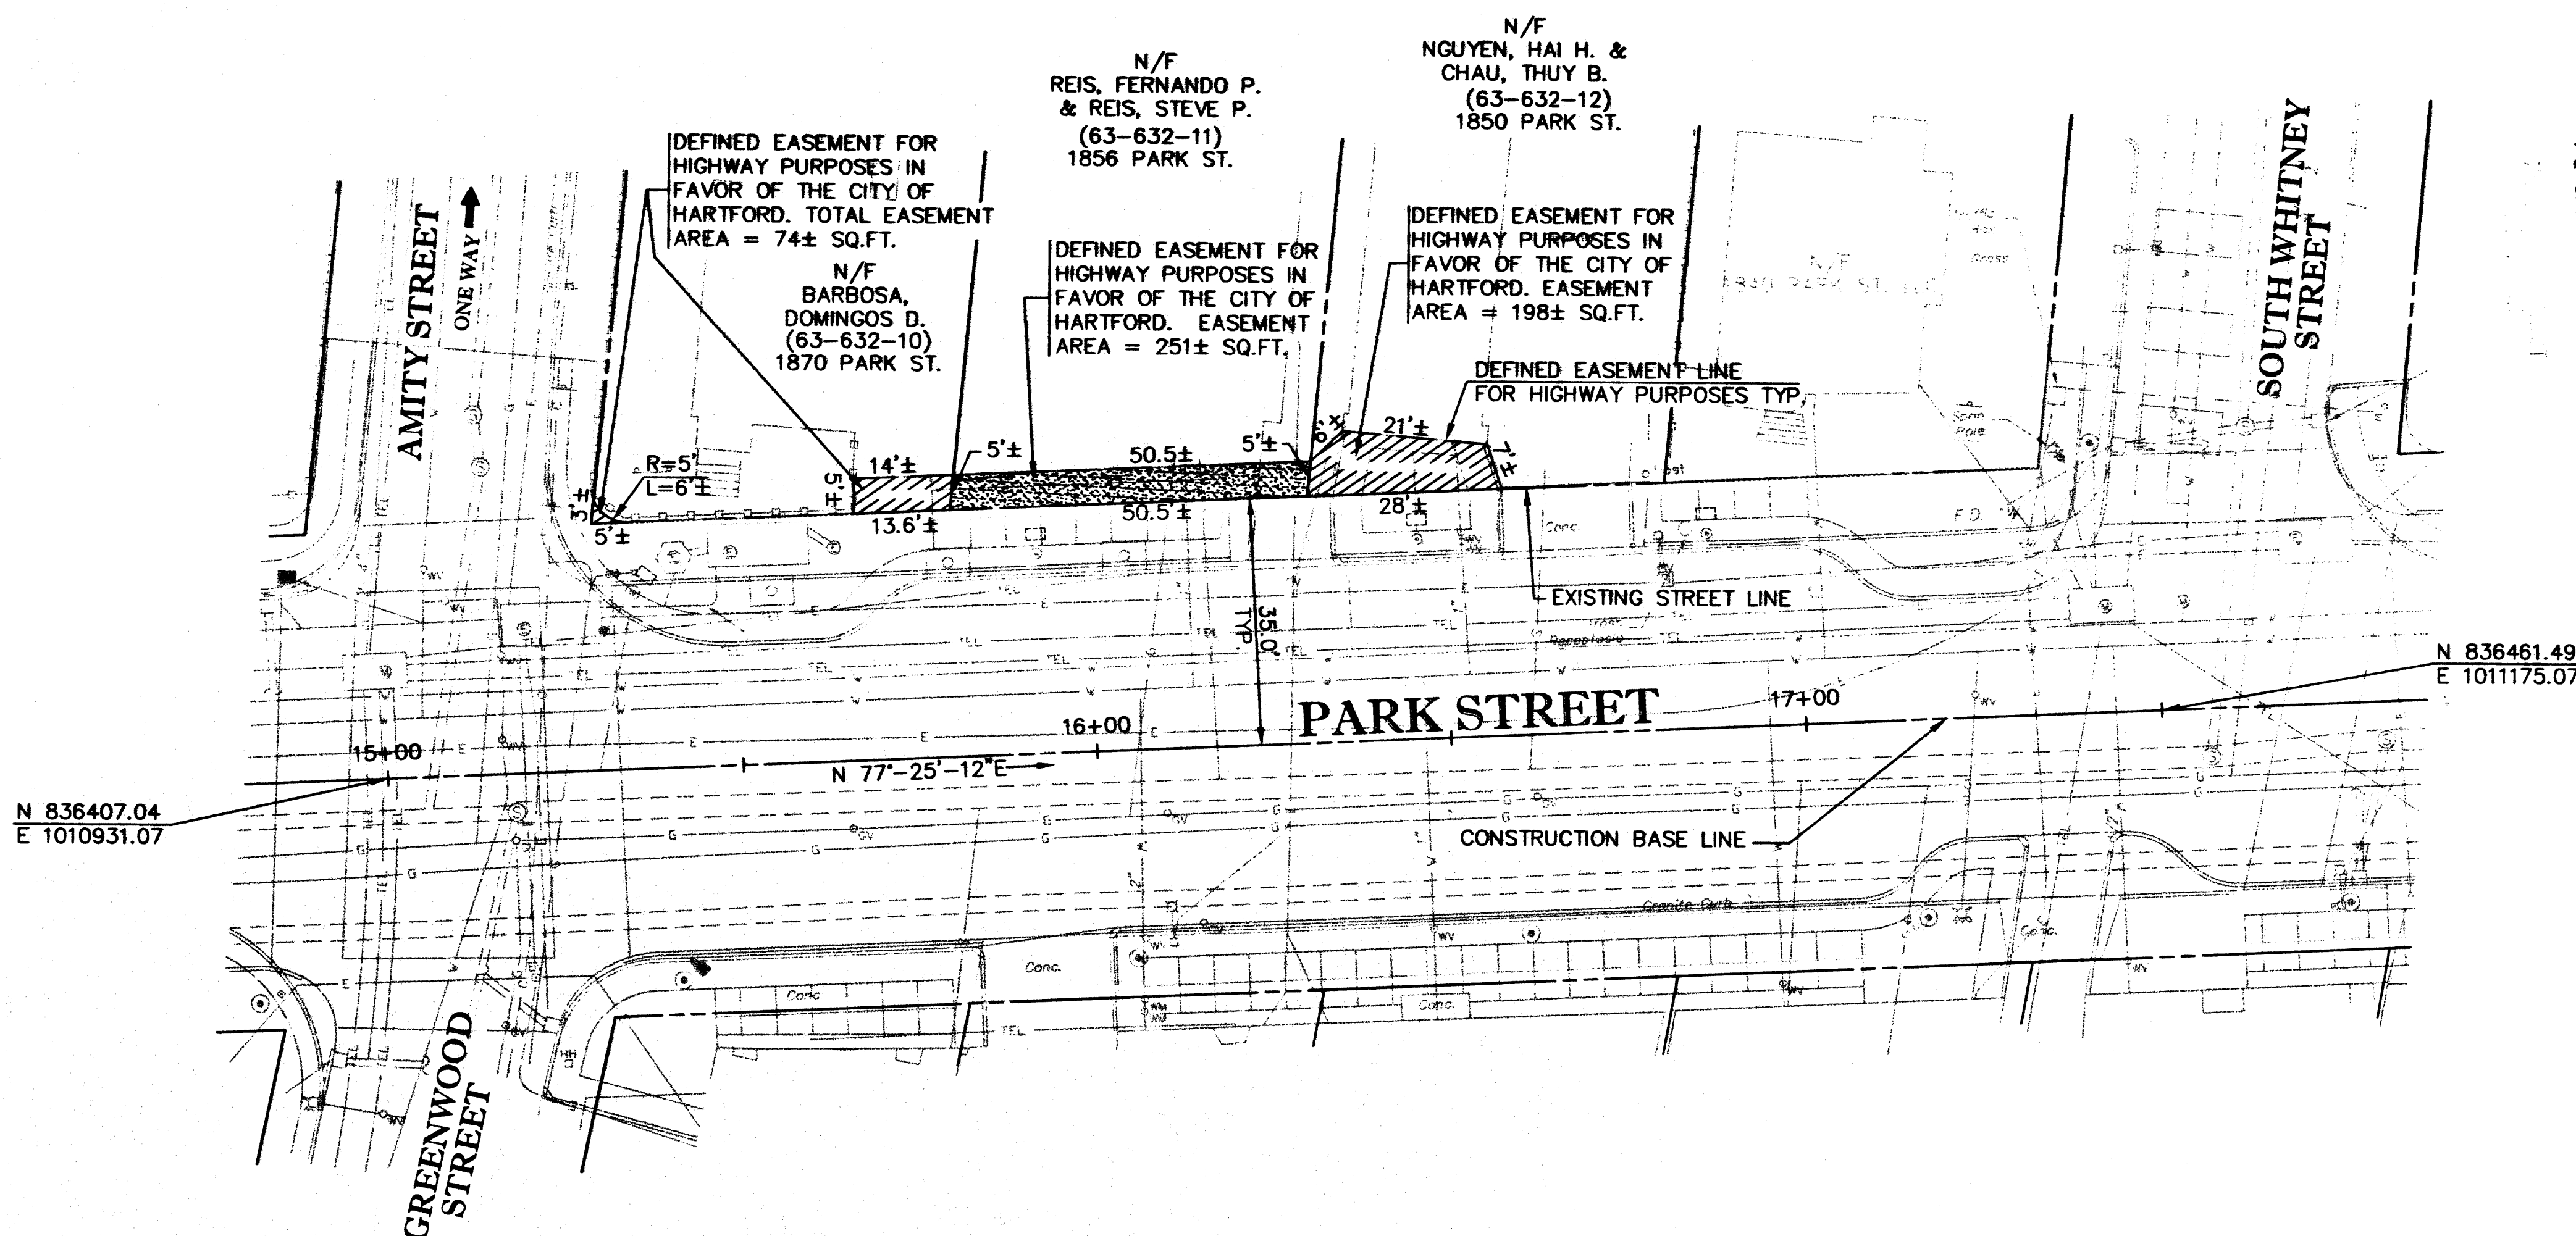


NOTES

- 1) THIS SURVEY AND MAP HAS BEEN PREPARED IN ACCORDANCE WITH THE "MINIMUM STANDARDS FOR SURVEYS AND MAPS IN THE STATE OF CONNECTICUT" APPROVED FOR USE BY THE CONNECTICUT ASSOCIATION OF LAND SURVEYORS, INC AND EFFECTIVE JULY 8, 1996. THE TYPE OF SURVEY PERFORMED IS A "RIGHT OF WAY SURVEY" AND IS INTENDED TO CONFORM TO SECTION 20-300b-5 OF THE REGULATIONS OF CONNECTICUT STATE AGENCIES. BOUNDARY DETERMINATION IS BASED UPON "DEPENDENT RESURVEY" HEREIN AND APPLIES TO THE RIGHT OF WAY ONLY. THE SURVEY BASED LINE FROM REFERENCED MAPPING CONFORMS TO CLASS A-2 ACCURACY.
- 2) BASELINE MAPPING TAKEN FROM ORIGINAL STREET LAYOUT AS RECORDED SEPTEMBER 24, 1923 AND REESTABLISHED FROM LIMITED EXISTING MONUMENTATION. BASELINE GEOMETRY IS AS DEPICTED ON PARKVILLE STREETSCAPE PLANS.
- 3) UTILITIES SHOWN HEREON ARE TAKEN FROM AVAILABLE SOURCES AND FIELD EVIDENCE. CONTRACTOR TO VERIFY ALL LOCATIONS OF UNDERGROUND UTILITIES PRIOR TO THE START OF ANY CONSTRUCTION. CALL BEFORE U DIG 1-800-922-4555.

TO MY KNOWLEDGE AND BELIEF, THIS MAP IS SUBSTANTIALLY CORRECT AS NOTED HEREON.

James Paggioli


JAMES PAGGIOLI, L.L.S. NO. 17948

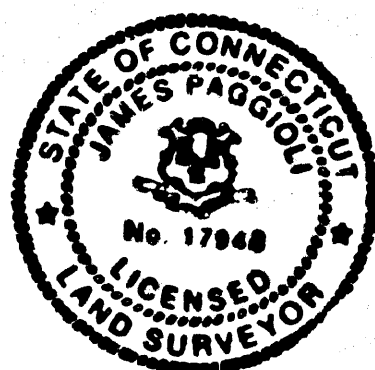

THIS MAP PRODUCED AS AN ORIGINAL INK ON POLY-FILM BY THE CITY OF HARTFORD DEPARTMENT OF PUBLIC WORKS

TOWN NO. 63
PROJECT NO. 632
SERIAL NO. 10, 11 & 12

GRAPHIC SCALE

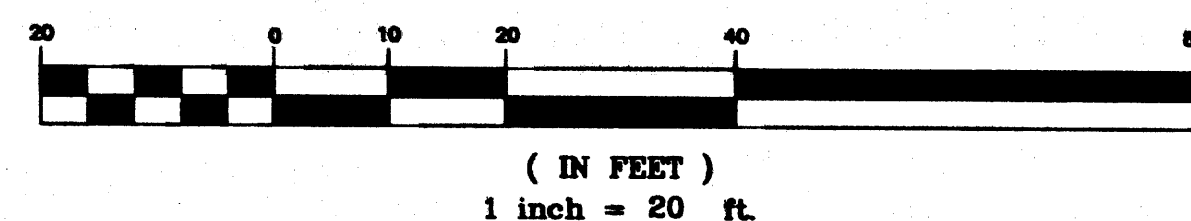

EV. DATE	DESCRIPTION	SHEET NO.

DESIGNER:	
RAFTER:	
CHECKED BY:	

CITY OF HARTFORD, CONNECTICUT
DEPARTMENT OF PUBLIC WORKS

TRANSPORTATION SERVICES BUREAU



PROJECT TITLE:
PARKVILLE STREETSCAPE
PARK STREET
FROM PROSPECT AVENUE TO SISSON AVENUE
HARTFORD, CONNECTICUT

DRAWING TITLE: EASEMENT TO BE ACQUIRED FROM
DOMINGOS D. BARBOSA
1870 PARK ST. (63-632-10)
&
FERNANDO P. REIS AND STEVE P. REIS
1856 PARK ST. (63-632-11)
&
HAI H. NGUYEN AND THUY B. CHAU
1850 PARK ST. (63-632-12)

PROJECT NO. E 01-07E
DRAWING NO. 1 of 1
SHEET NO. EASE-5

