

RECEIVED BY

2008 MAR 18 P 4:22



TOP FOUNDATION - 105.00
FIRST FLOOR - 106.1±
BASEMENT FLOOR - 97.33
BUILDING HEIGHT - 28.9'

LEGEND

EXISTING CONTOUR	---	104
EXISTING ELEVATION	---	104x8
PROPOSED CONTOUR	---	104.1
PROPOSED ELEVATION	---	104.3
PROPOSED WATER SERVICE	---	W
PROPOSED SANITARY LATERAL	---	S
PROPOSED GAS SERVICE	---	G
PROPOSED OVERHEAD ELEC.	---	OHE
USABLE OPEN SPACE	---	UOS

N/F
45-47 SCHOOL STREET, LLC

N/F
LIMITED PARTNERSHIP
URBAN PRESERVATION
ASSOCIATES

ZONING TABLE

AREA		DENSITY		WIDTH		MAX. LOT COVERAGE		F.Y.		S.Y.		MAX. HEIGHT		S.F. USABLE OPEN SPACE	
REQ.	PROV.	REQ.	PROV.	REQ.	PROV.	REQ.	PROV.	REQ.	PROV.	REQ.	PROV.	REQ.	PROV.	REQ.	PROV.
6,000 S.F.	9,341 S.F.	100 PPA	47 PPA*	50'	54'	25%	17.3%	21'	21.4'	15' 6"	3.4'	40'	28.9'	90	4,200

*ASSUMED 10 RESIDENTS

REFERENCE MADE TO MAP TITLED:

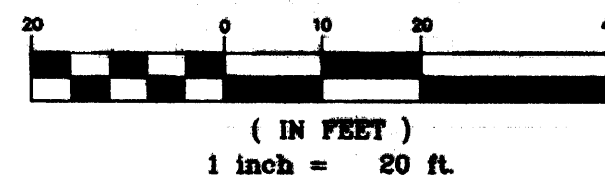
"BOUNDARY & TOPOGRAPHIC MAP 41/43, 49/51, 54/56 SCHOOL STREET
59/61 COLONIAL STREET PREPARED FOR STATE OF CONNECTICUT
DEPARTMENT OF ECONOMIC & COMMUNITY DEVELOPMENT
HARTFORD, CONN." DATE: 3-3-05, REV. 6-6-05, SCALE: 1"=20'
BY AESCHLIMAN LAND SURVEYING, PC EAST HARTFORD, CONN.

TYPE OF SURVEY: ZONING LOCATION
BOUNDARY DETERMINATION CATEGORY: DEPENDENT RESURVEY
CLASS OF ACCURACY: A-2

TO MY KNOWLEDGE AND BELIEF, THIS MAP IS SUBSTANTIALLY CORRECT
AS NOTED HEREON. THIS SURVEY WAS PREPARED PURSUANT TO THE
REGULATIONS OF CONNECTICUT STATE AGENCIES SECTION 20-300b-1
THROUGH 20-300b-20 AND THE "STANDARDS FOR SURVEYS AND MAPS IN
THE STATE OF CONNECTICUT" AS ADOPTED BY THE CONNECTICUT
ASSOCIATION OF LAND SURVEYORS, INC., ON SEPTEMBER 26, 1996.

Sands E. Aeschliman
SANDS E. AESCHLIMAN L.S. # 14201

ORIGINAL INK ON MYLAR
AESCHLIMAN LAND SURVEYING, PC

GRAPHIC SCALE

PLOT PLAN
#41/43 SCHOOL STREET
PREPARED FOR
POPE PARK ZION, LLC
HARTFORD, CONN.

#41/43 SCHOOL ST.
AREA=9,341 S.F.
ZONE: R2

REV. 12-14-07
REV. 10-4-07 STAFF COMMENTS
REV. 8-29-07 STAFF COMMENTS

AESCHLIMAN LAND SURVEYING
1379 MAIN STREET
EAST HARTFORD, CONNECTICUT 06108
PHONE (860) 528-4881

DATE: 4-17-07 SCALE: 1" = 20' MAP NO. 207037-2