




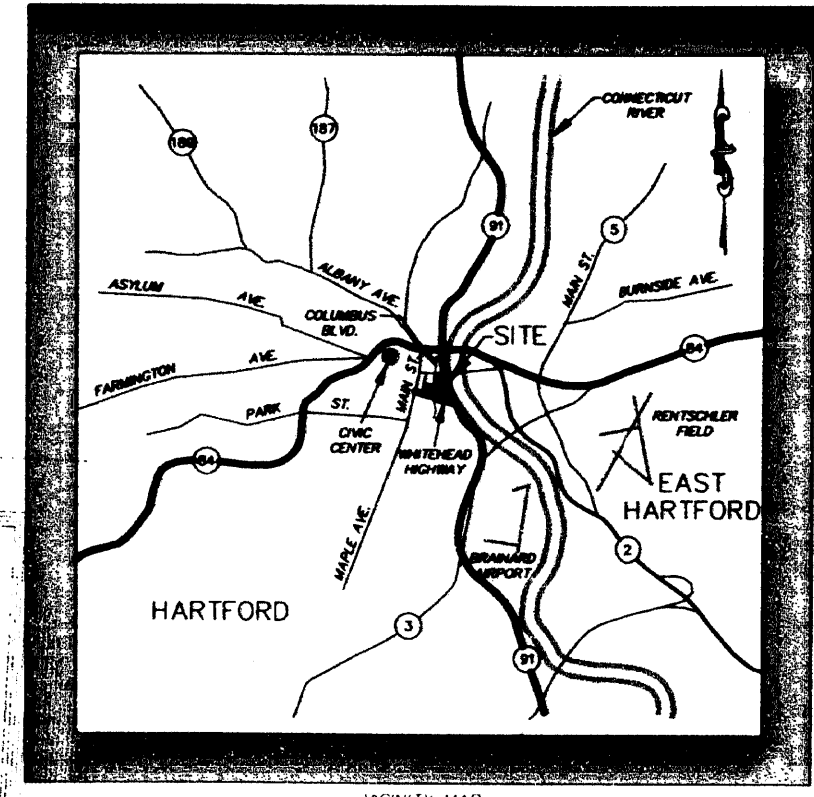

- LEGEND
(SYMBOLS NOT TO SCALE)
- CATCH BASIN
 - SANITARY MANHOLE
 - DRAINAGE MANHOLE
 - WATER MANHOLE
 - TELEPHONE MANHOLE
 - ELECTRIC MANHOLE
 - UNKNOWN MANHOLE
 - YARD DRAIN
 - CABLE MANHOLE
 - FLARED END SECTION
 - FIRE HYDRANT
 - WATER GATE VALVE
 - GAS GATE VALVE
 - MISC. GATE VALVE
 - VENT PIPE
 - FILLCAP
 - WELL
 - MAIL BOX
 - HAND HOLE
 - CONTROLLER CABINET
 - ELECTRIC TRANSFORMER
 - UTILITY POLE
 - GUY WIRE
 - CROSSWALK POLE
 - LIGHT POLE
 - POST
 - TRAFFIC LIGHT SUPPORT POLE
 - STREET SIGN
 - TREE (TYP.)
 - MONITOR WELL
 - BORING
 - ELECTRIC METER
 - GAS METER
 - WATER METER
 - TELEPHONE
 - AC UNIT
 - TREE LINE
 - STONE WALL
 - GUIDE RAIL
 - DIRECTION OF FLOW
 - I.P. PROPERTY CORNER
 - MONUMENT
 - DRILL HOLE
 - SURVEY CONTROL POINT
 - FENCE LINE
 - WATER LINE
 - GAS LINE
 - ELECTRIC LINE
 - CABLE TELEVISION LINE
 - OVERHEAD WIRES
 - POINT OF BEGINNING
 - NORTHING
 - EASTING
 - NOW OR FORMERLY
 - HARTFORD LAND RECORDS
 - DELTA ANGLE
 - RADIUS
 - TANGENT
 - LENGTH
 - CHORD
 - CHORD BEARING
 - FRONT YARD
 - SIDE YARD
 - REAR YARD
 - CONTROL POINT
 - POINT OF BEGINNING
 - ACCESS TO PUBLIC WAY

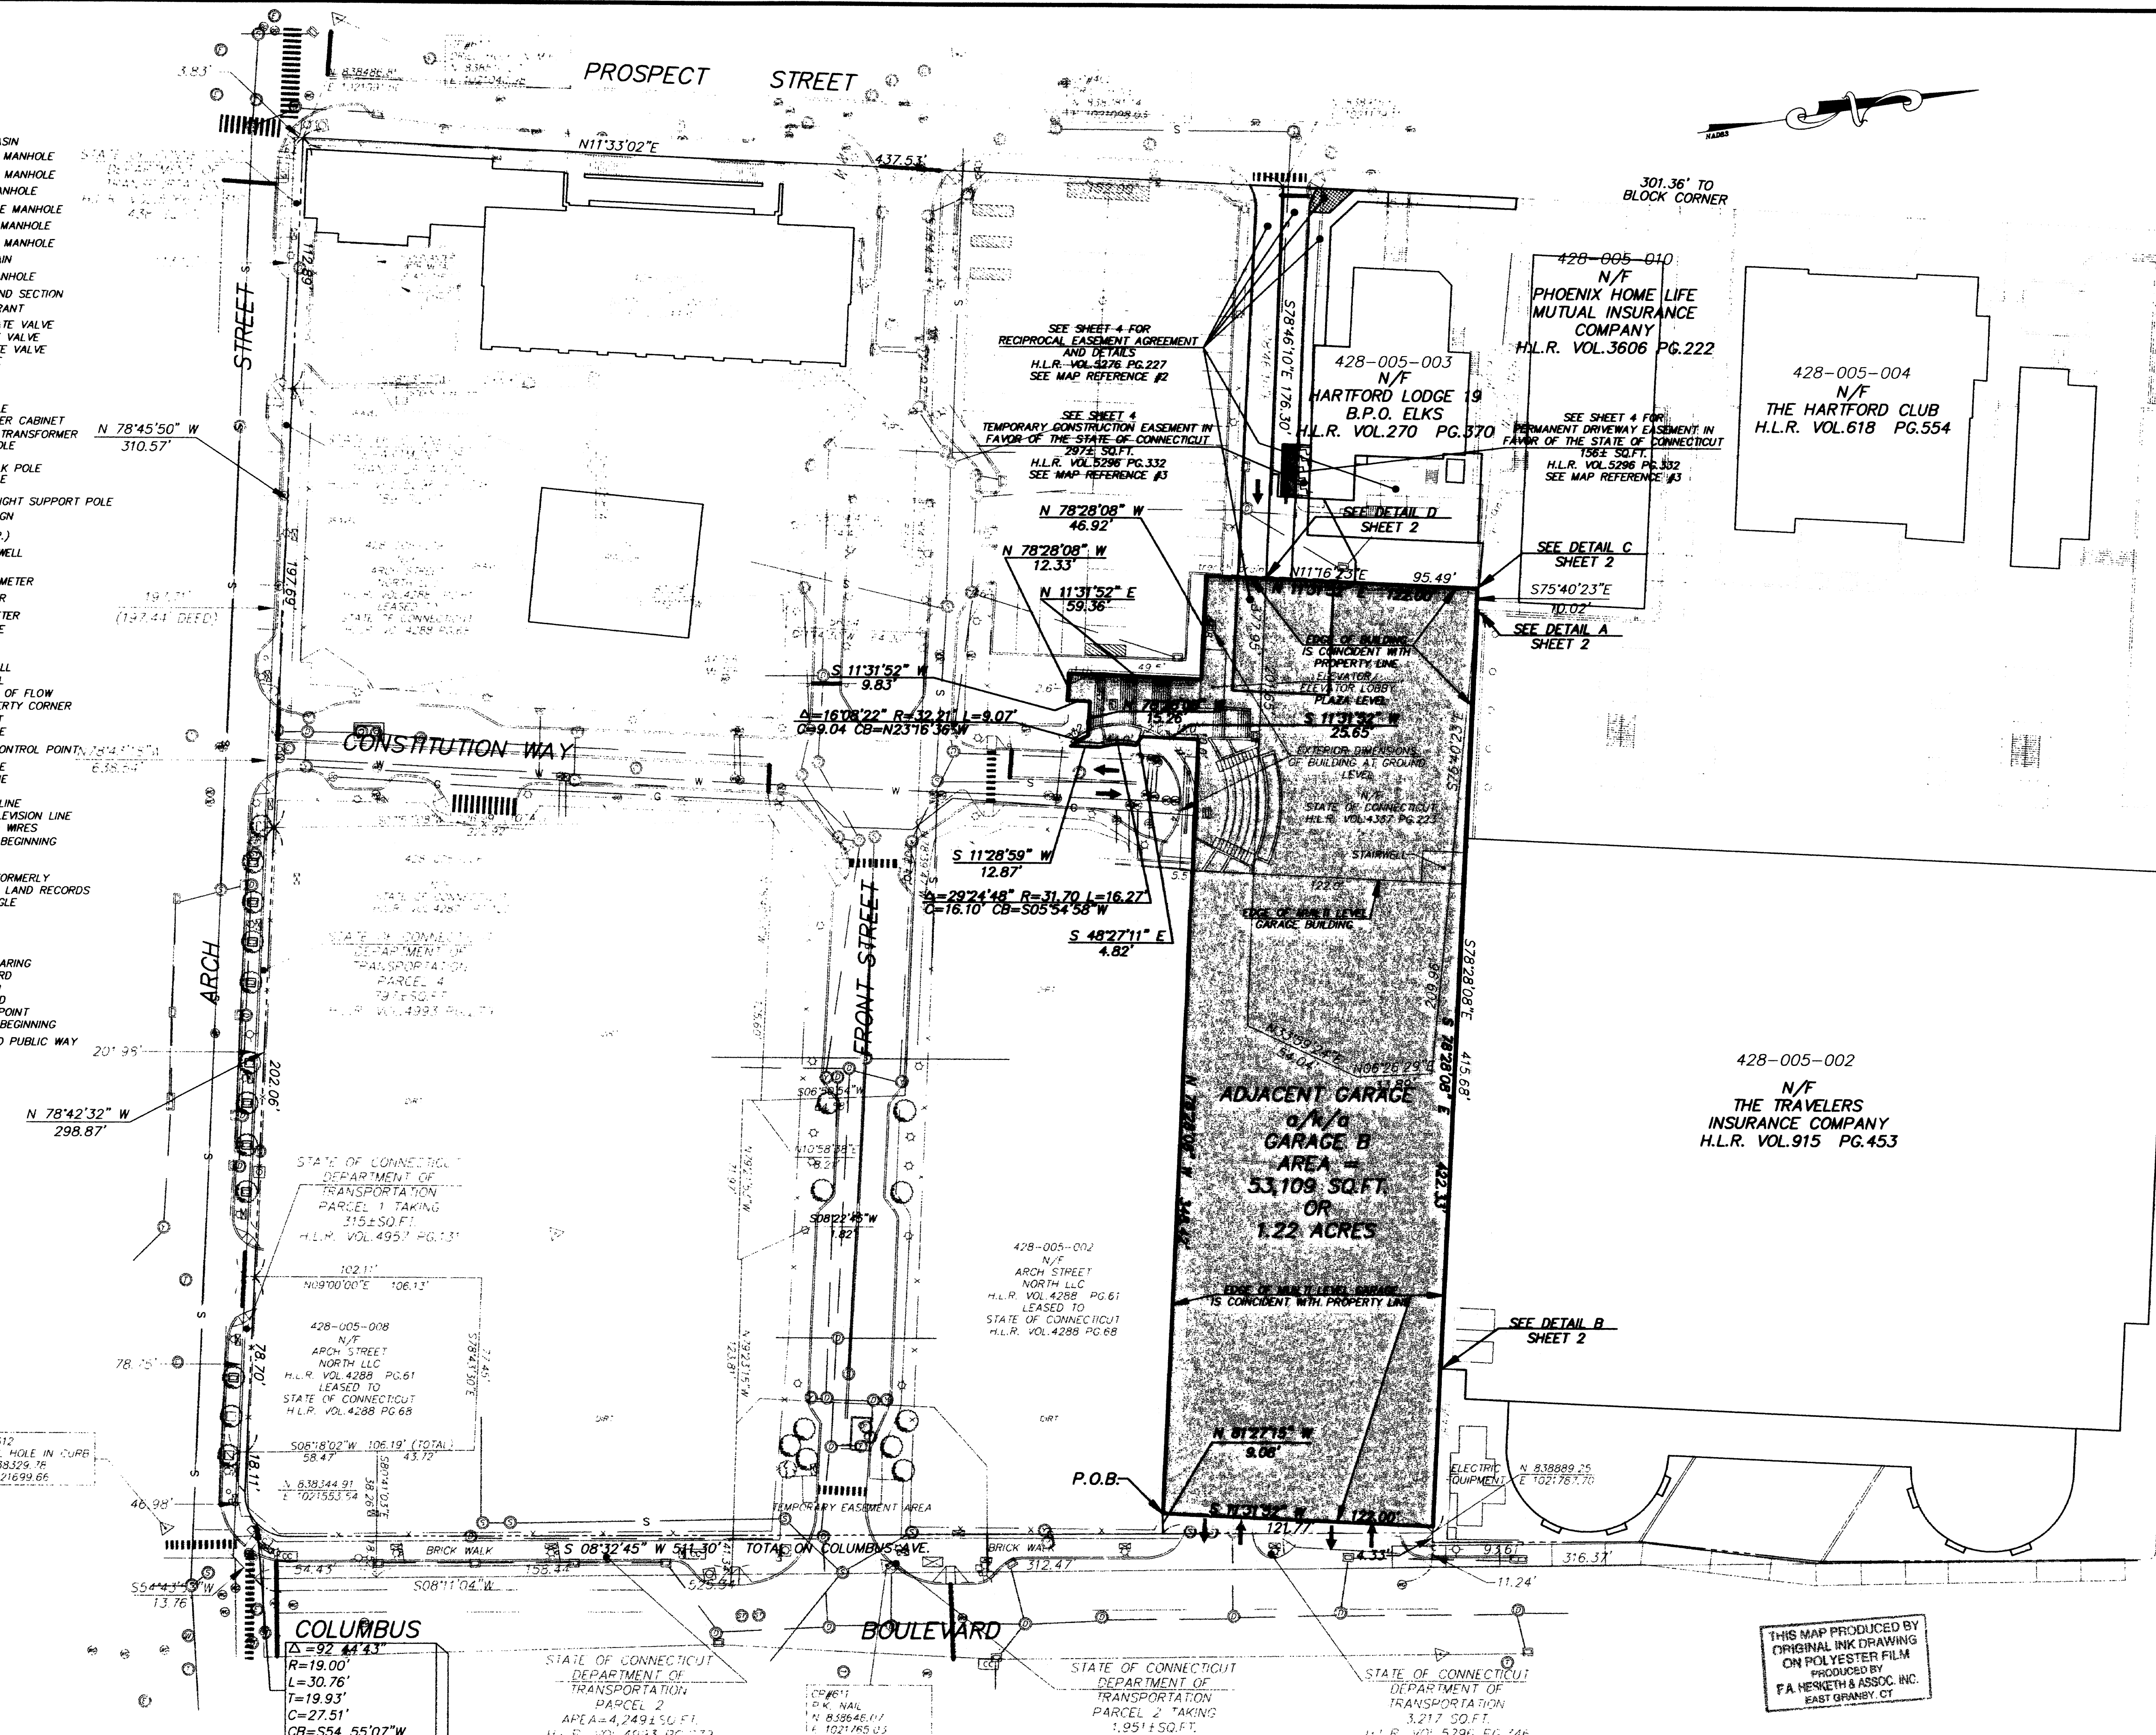

SEE SHEET 2 FOR DESCRIPTION, APPURTENANCES, ENCUMBRANCES AND PARKING COUNT TABLE
SEE SHEET 3 FOR PARKING SPACE LAYOUT BY LEVEL
SEE SHEET 4 FOR ADDITIONAL DETAILS

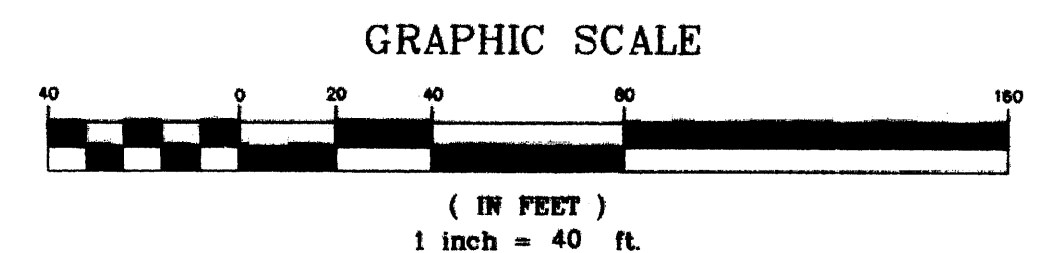

I HEREBY CERTIFY TO THE TRAVELERS INDEMNITY COMPANY, ITS SUCCESSORS AND/OR ASSIGNS, STATE OF CONNECTICUT, CAPITAL CITY ECONOMIC DEVELOPMENT AUTHORITY AND FIRST AMERICAN TITLE INSURANCE COMPANY:

THIS IS TO CERTIFY THAT THIS MAP AND THE SURVEY ON WHICH IT IS BASED WERE MADE IN ACCORDANCE WITH "MINIMUM STANDARD DETAIL REQUIREMENTS FOR ALTA/ACSM LAND TITLE SURVEYS", JOINTLY ESTABLISHED AND ADOPTED BY ALTA AND NSPS IN 2005, AND INCLUDES ITEMS 2.3.4, 6.7, 6.8, 8.10, 11.13 OF TABLE "A" THEREOF, PURSUANT TO THE ACCURACY STANDARDS AS ADOPTED BY ALTA AND NSPS AND IN EFFECT ON THE DATE OF THIS CERTIFICATION. UNDERSIGNED FURTHER CERTIFIES THAT IN MY PROFESSIONAL OPINION, AS A LAND SURVEYOR REGISTERED IN THE STATE OF CONNECTICUT, THE RELATIVE POSITIONAL ACCURACY OF THIS SURVEY DOES NOT EXCEED THAT WHICH IS SPECIFIED THEREIN.

THIS MAP IS NOT VALID WITHOUT THE LIVE SIGNATURE AND IMPRESSION TYPE SEAL OF THE LAND SURVEYOR WHOSE SIGNATURE APPEARS HEREON.

TODD S. HESKETH LS 17945 DATE: 1/30/08