




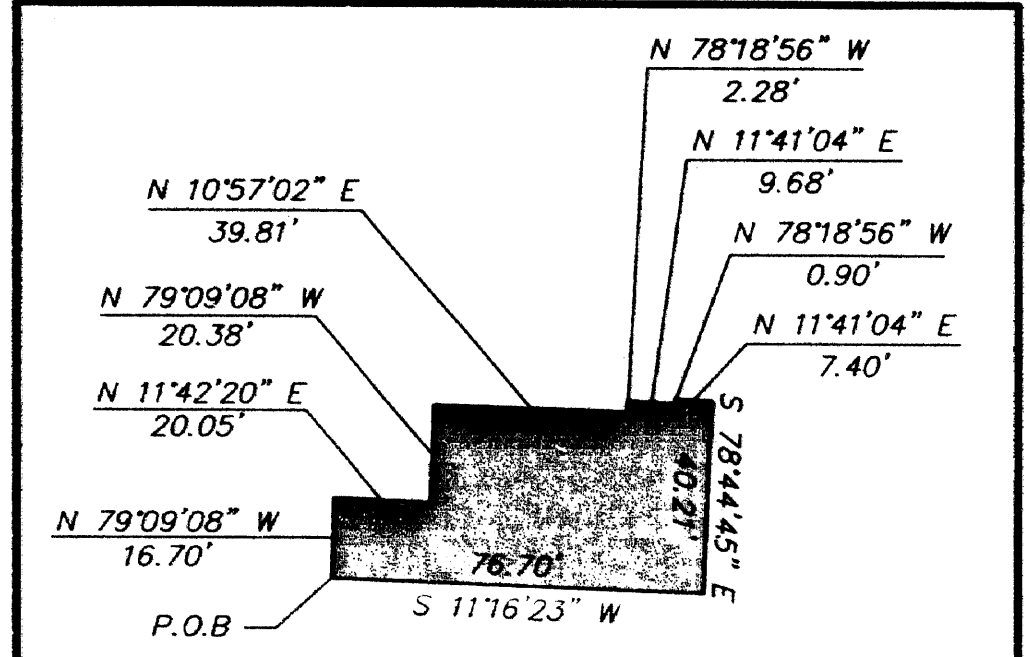


DETAIL A
TEMPORARY REPAIR/REPLACE EASEMENT -
RIGHTS TO REPAIR/REPLACE PAVEMENT; CONSTRUCT
TEMPORARY BUILDING ACCESS, CURB & SIDEWALK
IN FAVOR OF THE STATE OF CONNECTICUT
2,483± SQ.FT.
H.L.R. VOL.5276 PG.227

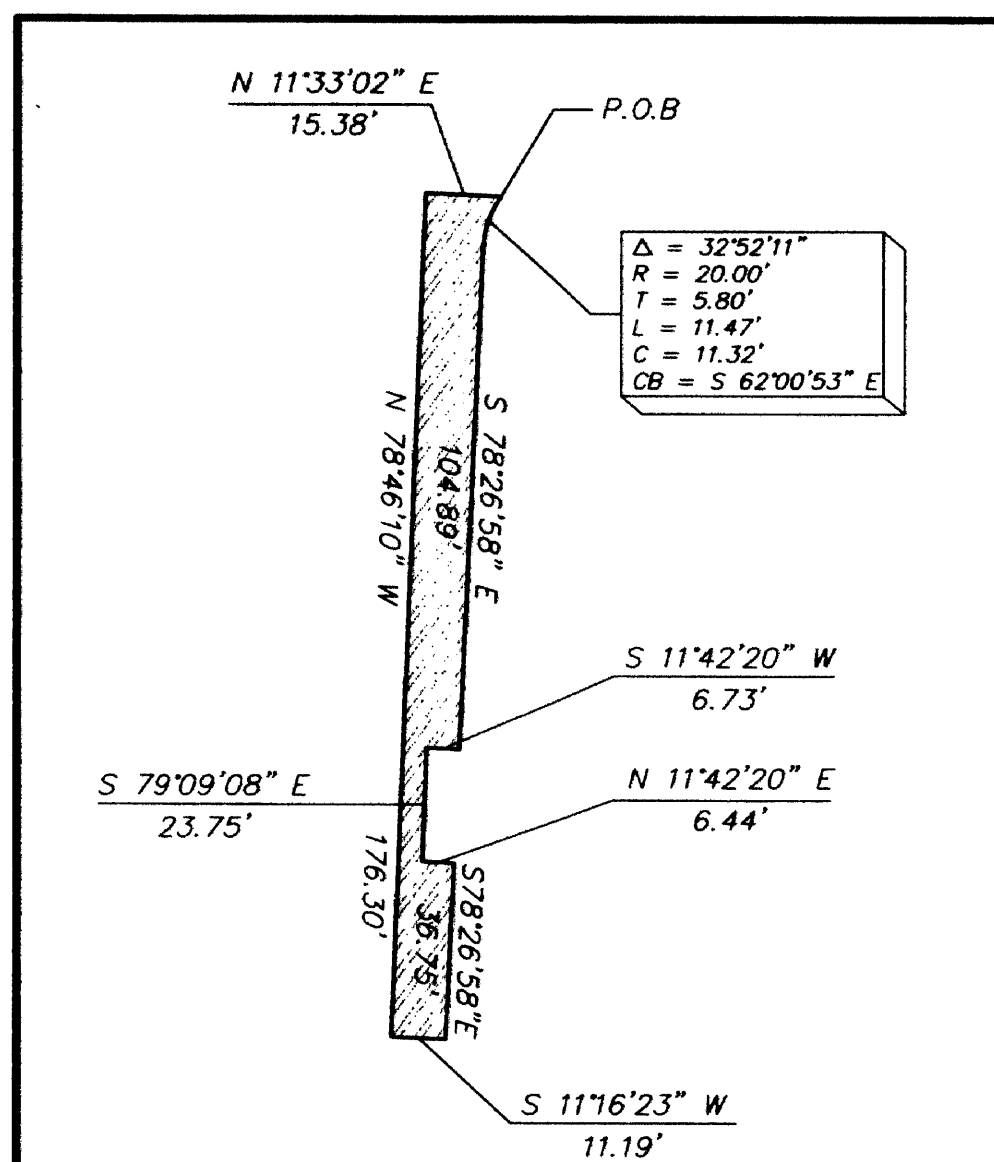


DETAIL D
PERMANENT DRIVEWAY EASEMENT
IN FAVOR OF THE STATE OF CONNECTICUT
1,915± SQ.FT.
H.L.R. VOL.5276 PG.227

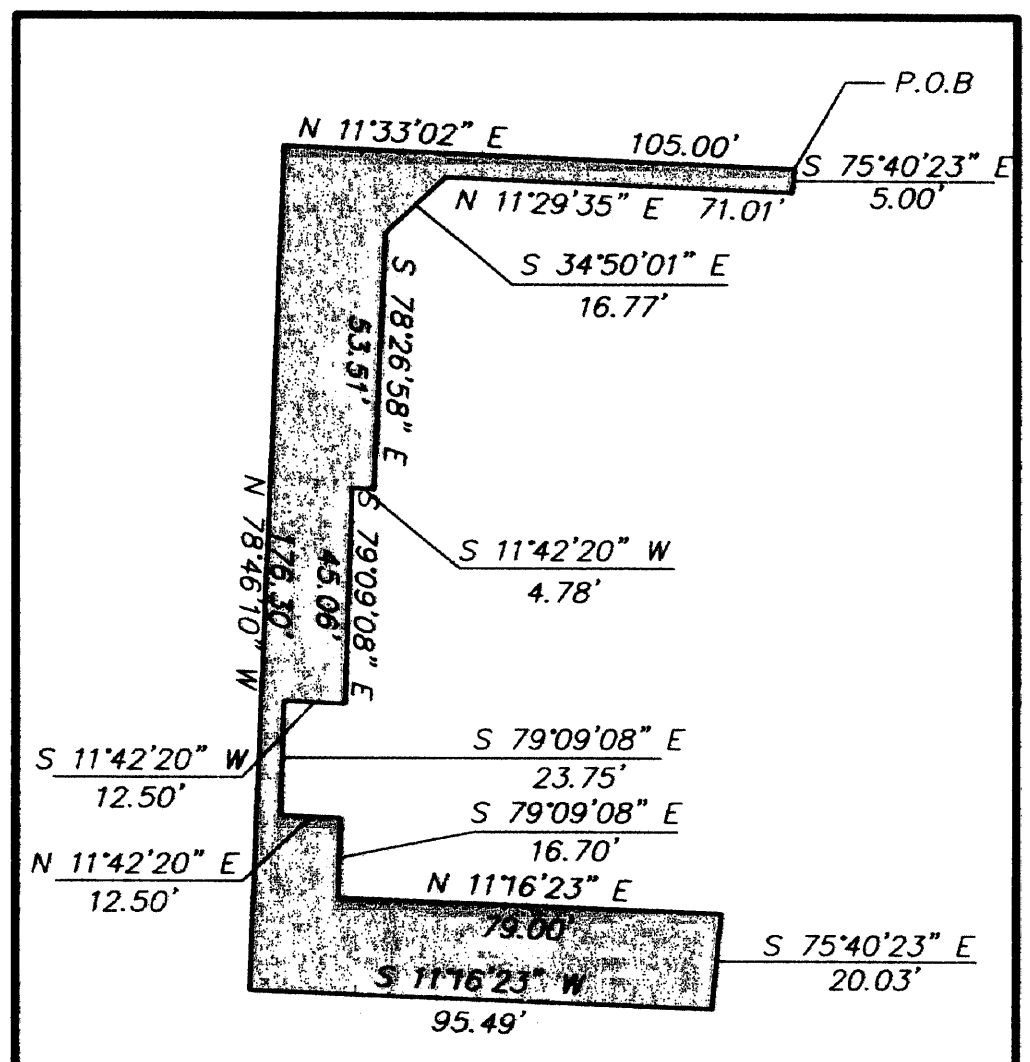


DETAIL B
TEMPORARY CONSTRUCTION EASEMENT IN FAVOR OF THE
STATE OF CONNECTICUT
5,144± SQ.FT.
H.L.R. VOL.5276 PG.227

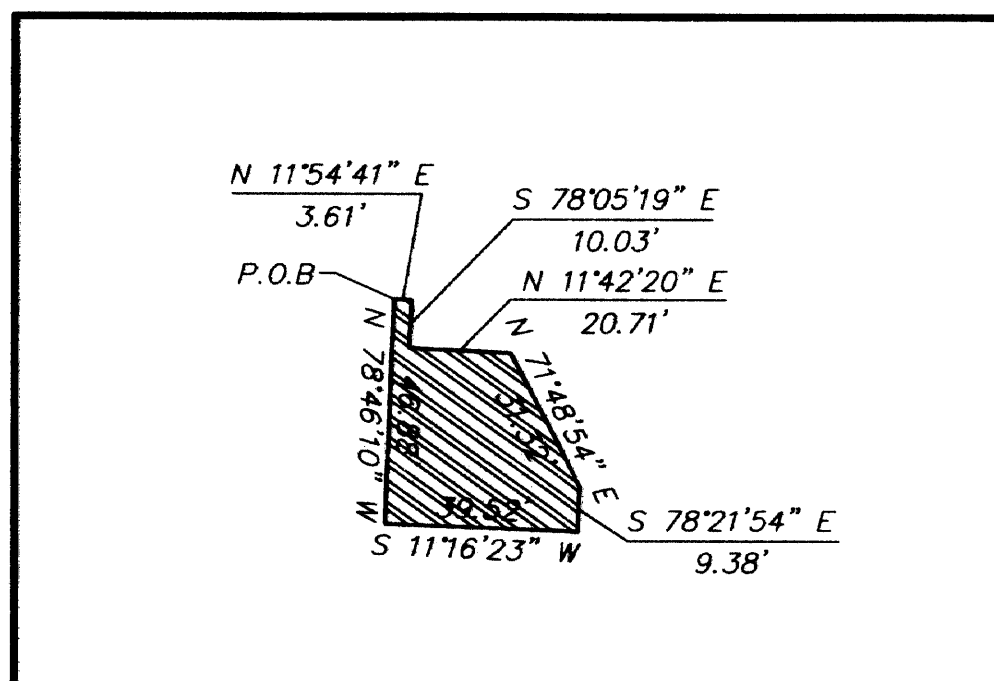



DETAIL E
PERMANENT SANITARY SEWER AND STORM DRAINAGE EASEMENT
IN FAVOR OF THE STATE OF CONNECTICUT
1,278± SQ.FT.
H.L.R. VOL.5276 PG.227

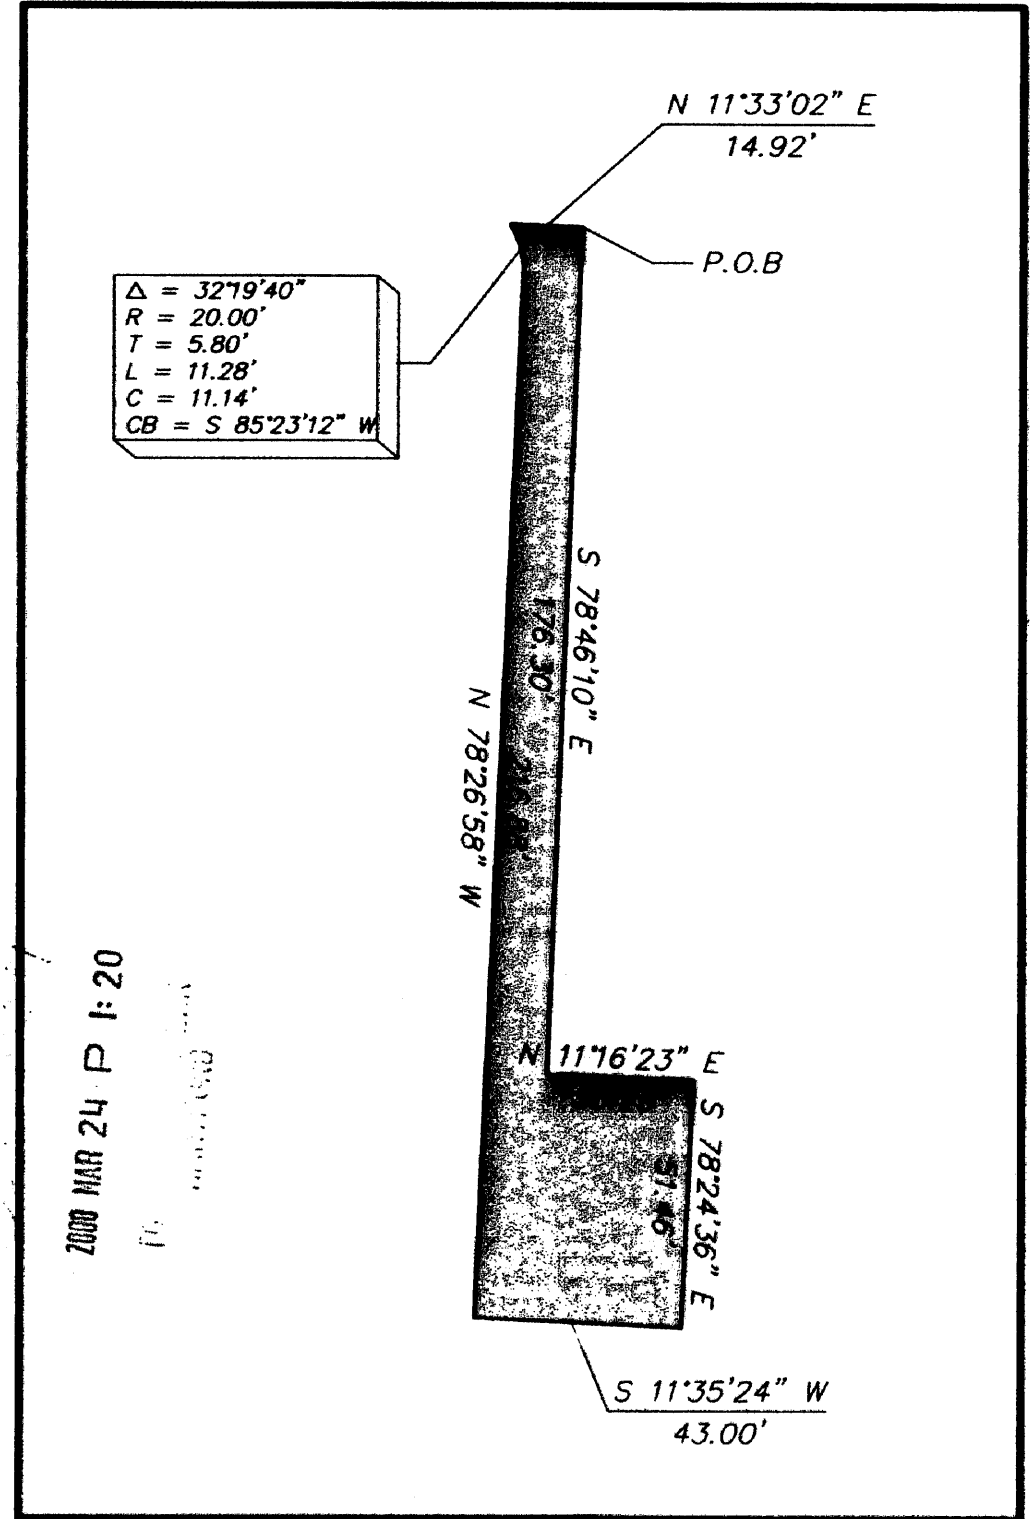


DETAIL C
PERMANENT EASEMENT
IN FAVOR OF THE ELKS CLUB
4,390± SQ.FT.
H.L.R. VOL.5276 PG.227

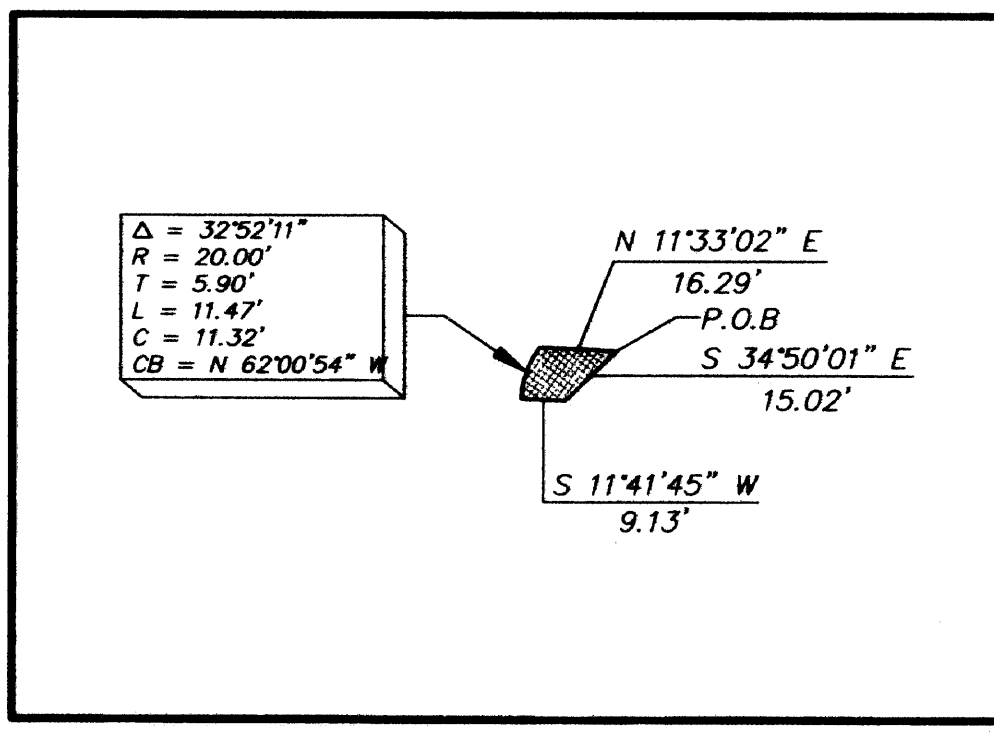

DETAIL F
PERMANENT SIDEWALK EASEMENT IN FAVOR OF THE STATE OF
CONNECTICUT
144± SQ.FT.
H.L.R. VOL.5276 PG.227

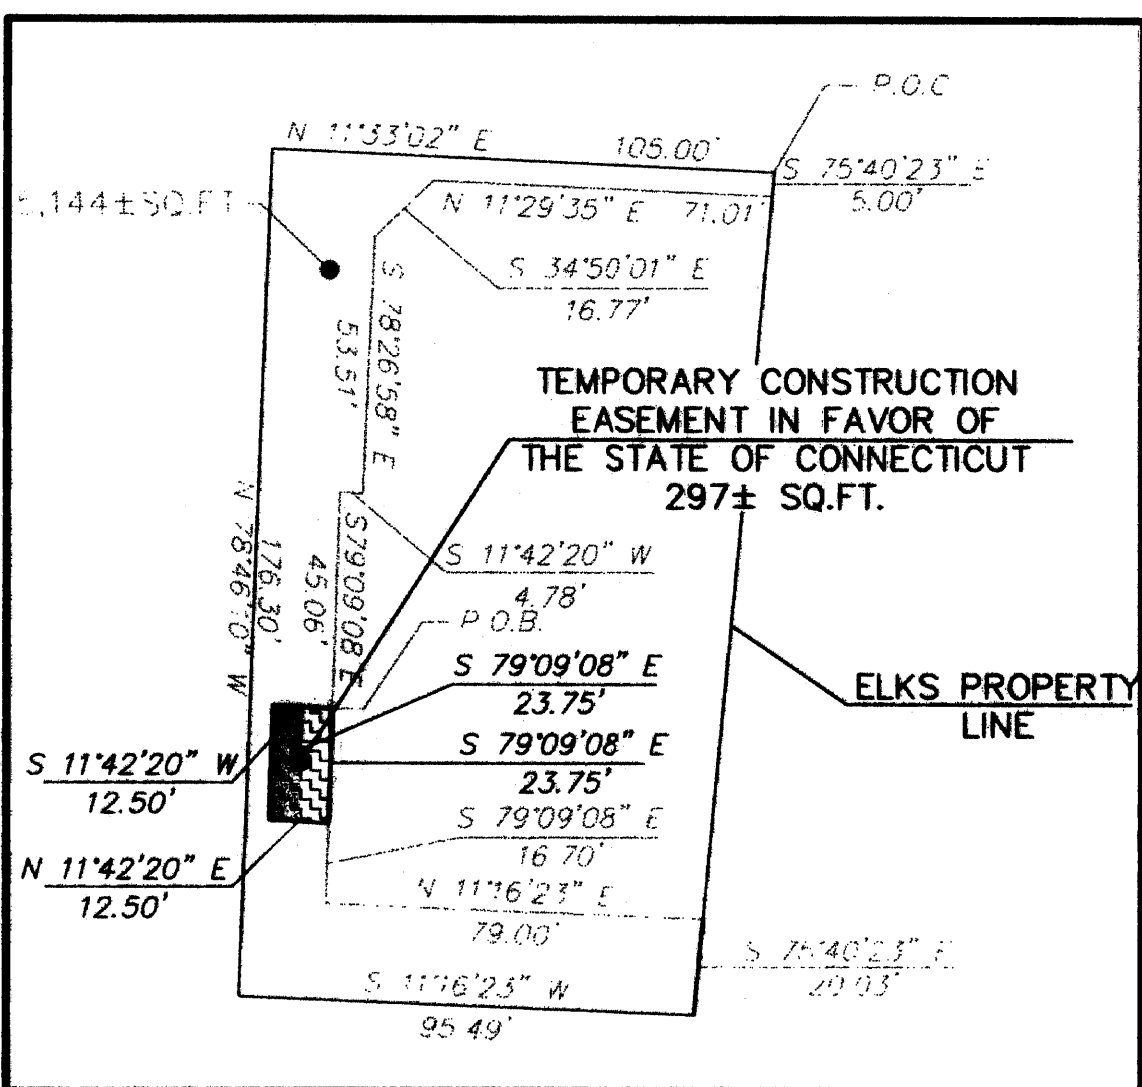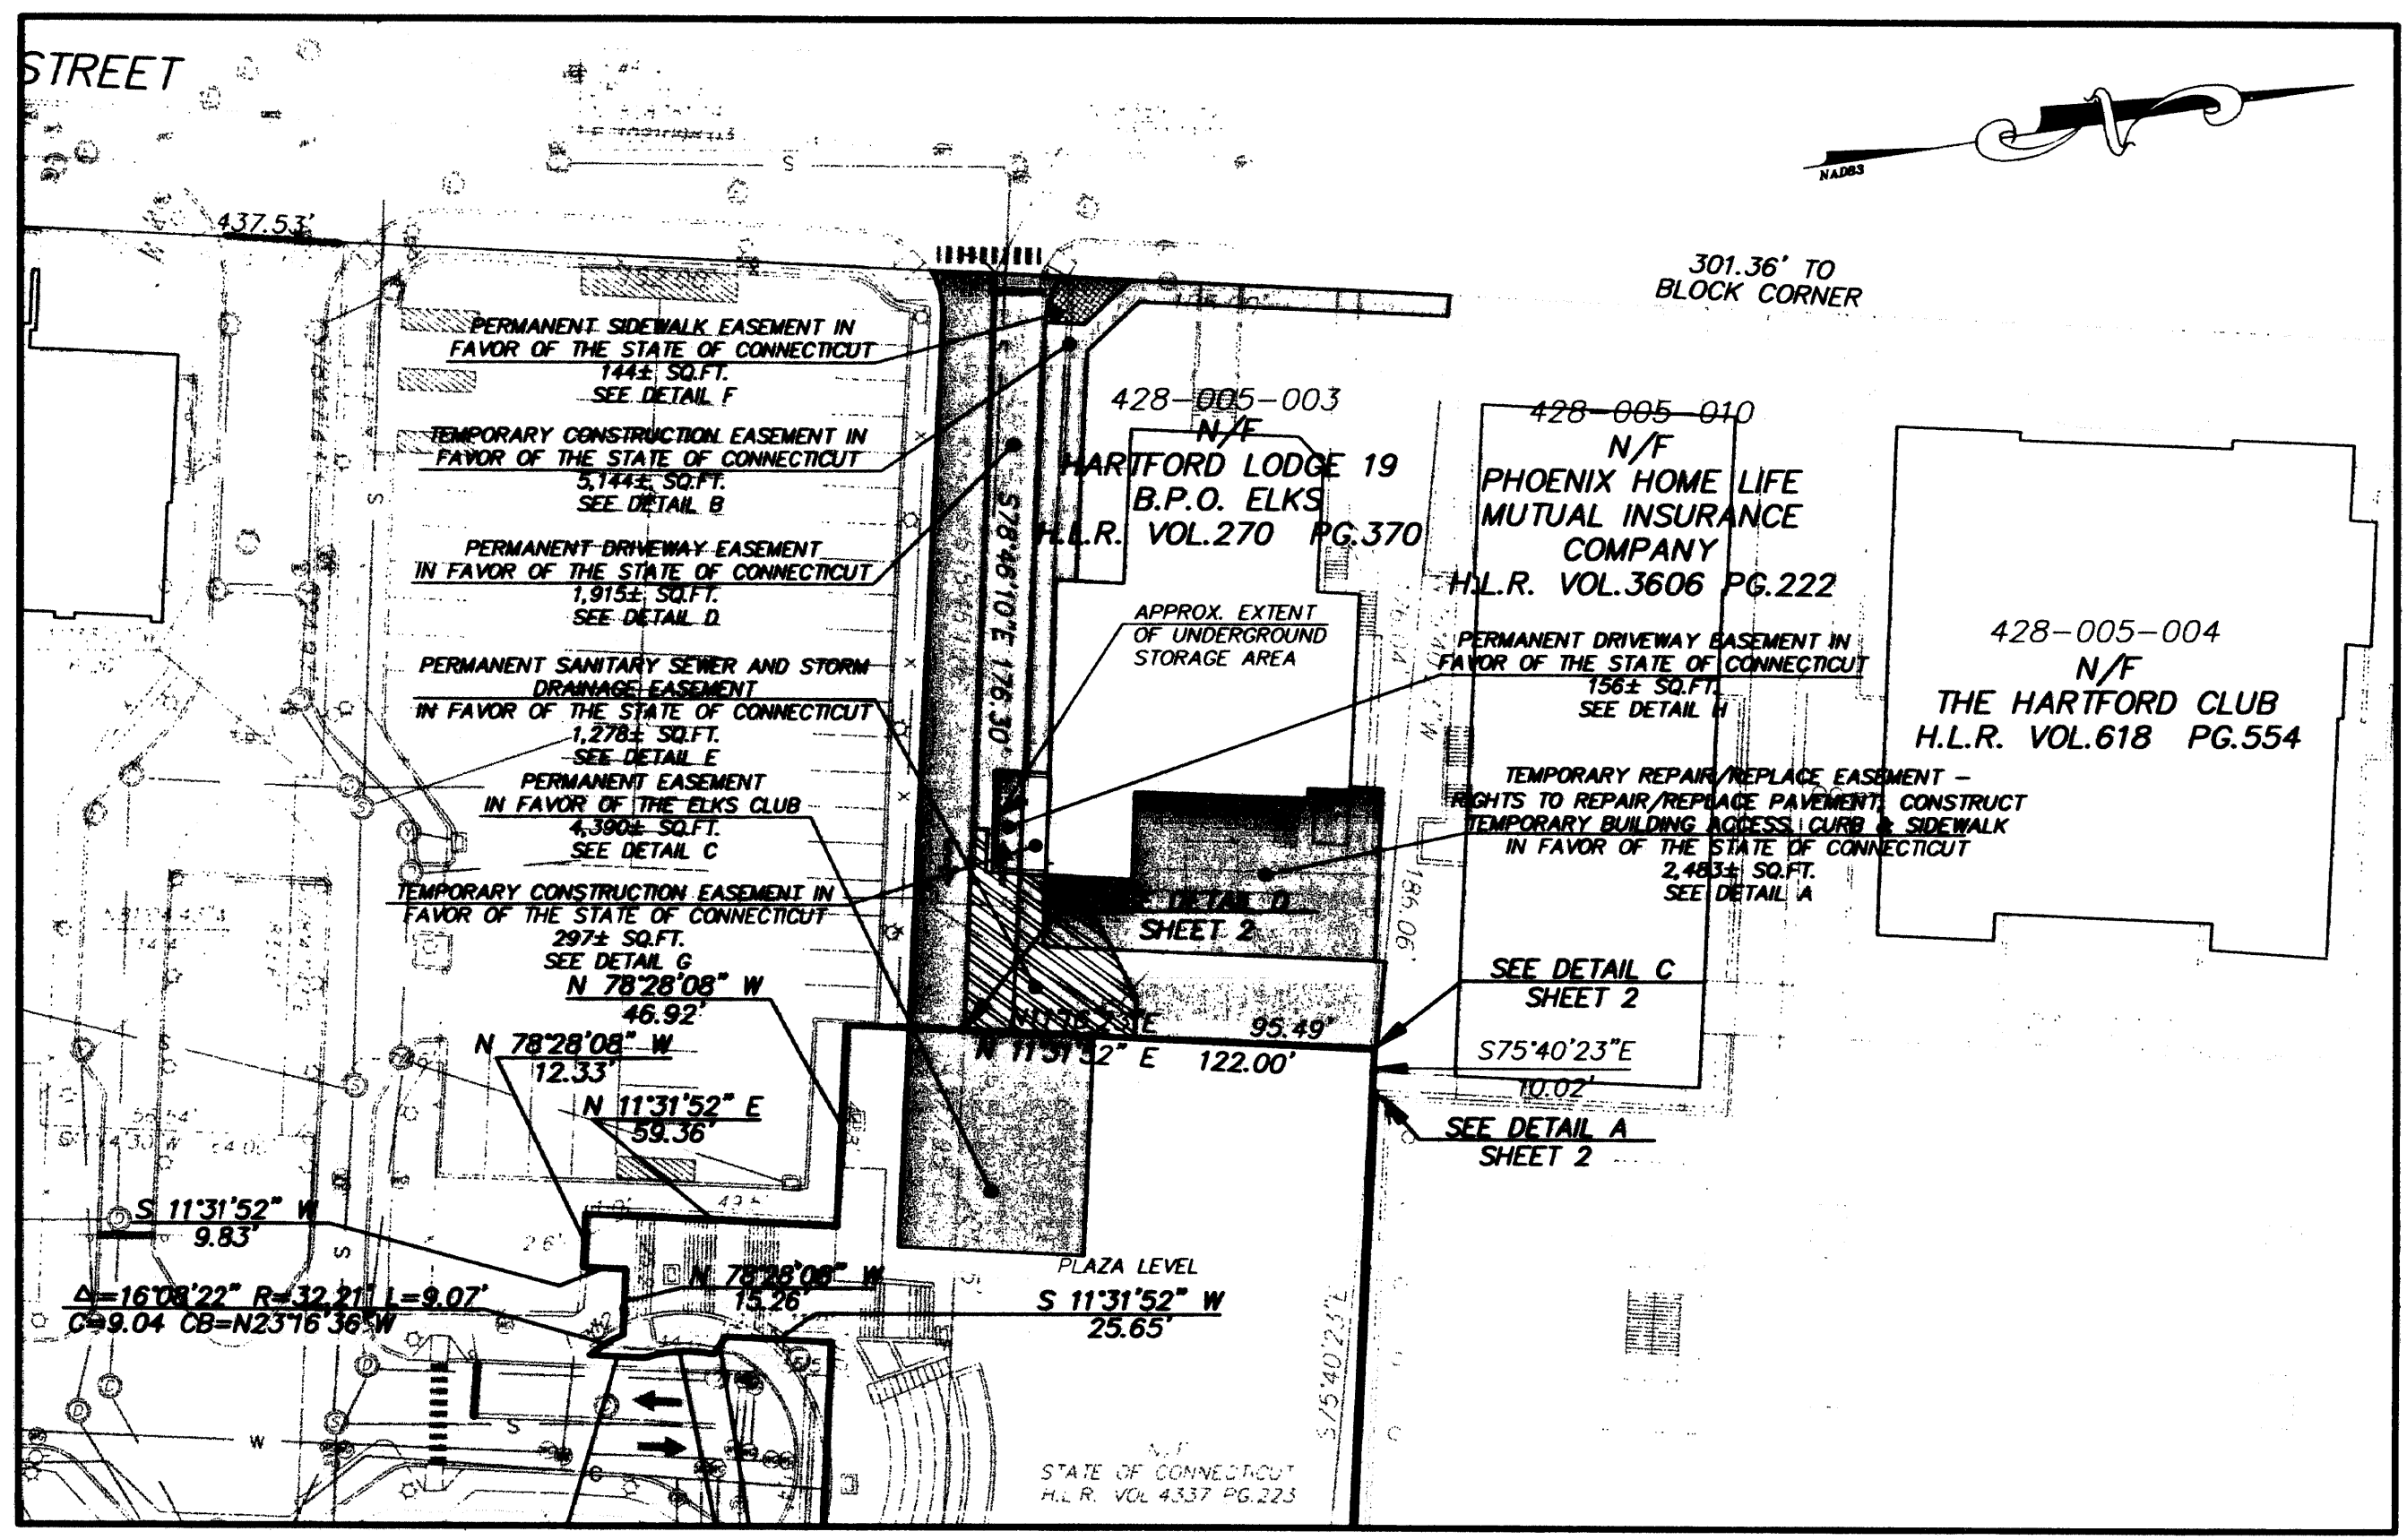

DETAIL G
TEMPORARY CONSTRUCTION EASEMENT IN
FAVOR OF THE STATE OF CONNECTICUT
297± SQ.FT.
H.L.R. VOL.5296 PG.332

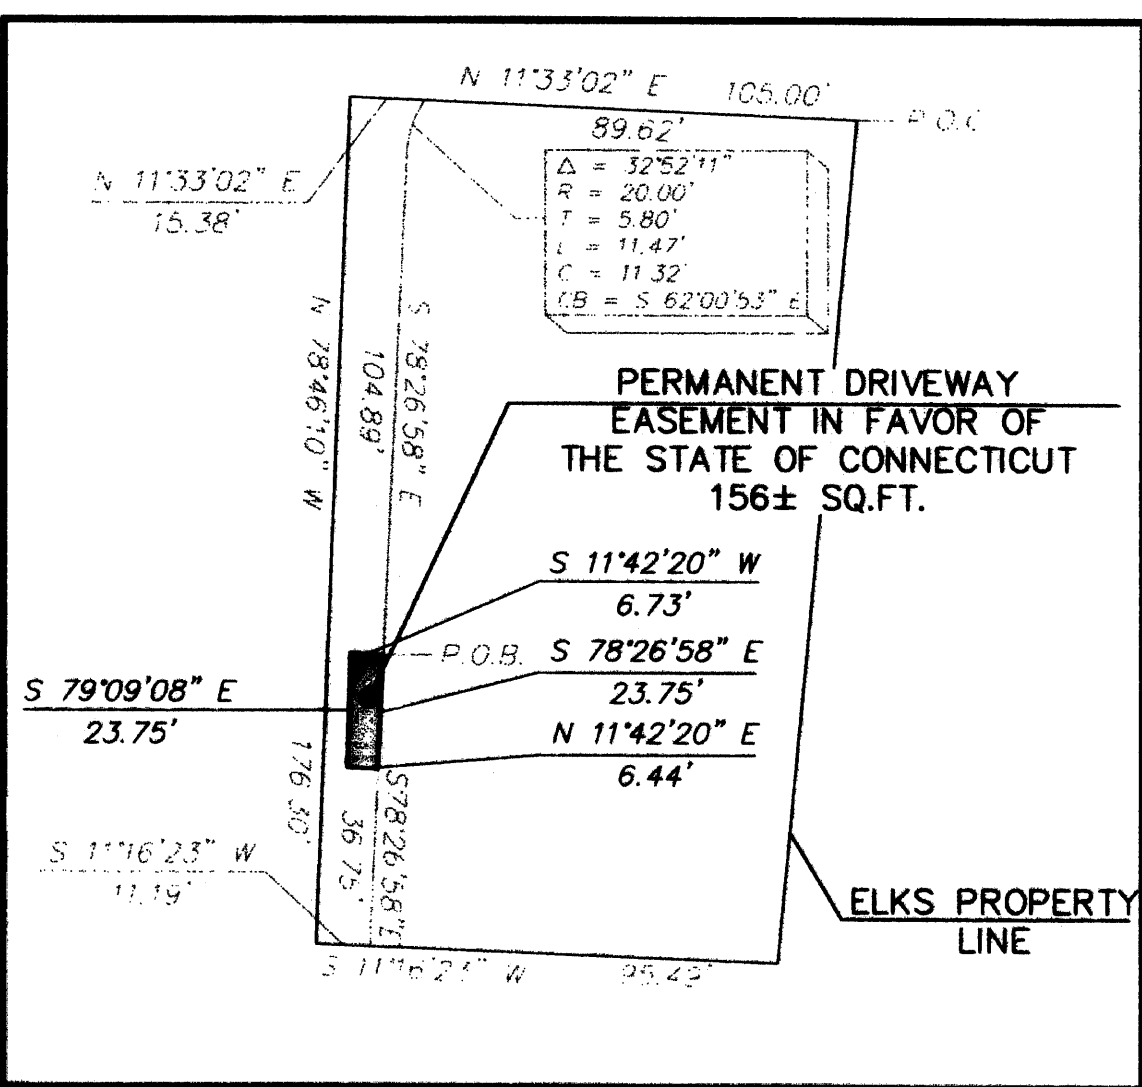

DETAIL H
PERMANENT DRIVEWAY EASEMENT IN FAVOR OF THE STATE OF
CONNECTICUT
156± SQ.FT.
H.L.R. VOL.5296 PG.332

Phone (860) 885-9000
Fax (860) 844-9800
e-mail mheheth@aol.com

F. A. Heheth & Associates, Inc.
6 Creamery Brook, East Granby, CT 06029
Civil & Traffic Engineers • Surveyors • Planners • Landscape Architects



Revisions:	
No.	Description

ADJACENT GARAGE 6 1/2 GARAGE B
ALTA/ACSM LAND TITLE SURVEY

PROPERTY SURVEY
PREPARED FOR
THE TRAVELERS INDEMNITY COMPANY
DOWNTOWN HARTFORD
HARTFORD, CONNECTICUT

Date: 11-29-2007 Drawn by: CAD Job no.: 96007
Scale: N.T.S. Checked by: JSH Sheet no.: 4 OF 4
W. VORHIES SURVEYING, INC. ALTA-4, Jun. 30, 2008 - 12:01:26 PM

ALTA-4