



The Allyn Estates
Planned Community, n/f
V. 2448 Pg. 266

The Greater Hartford
Flood Commission, n/f
Vol. 986 Pg. 53

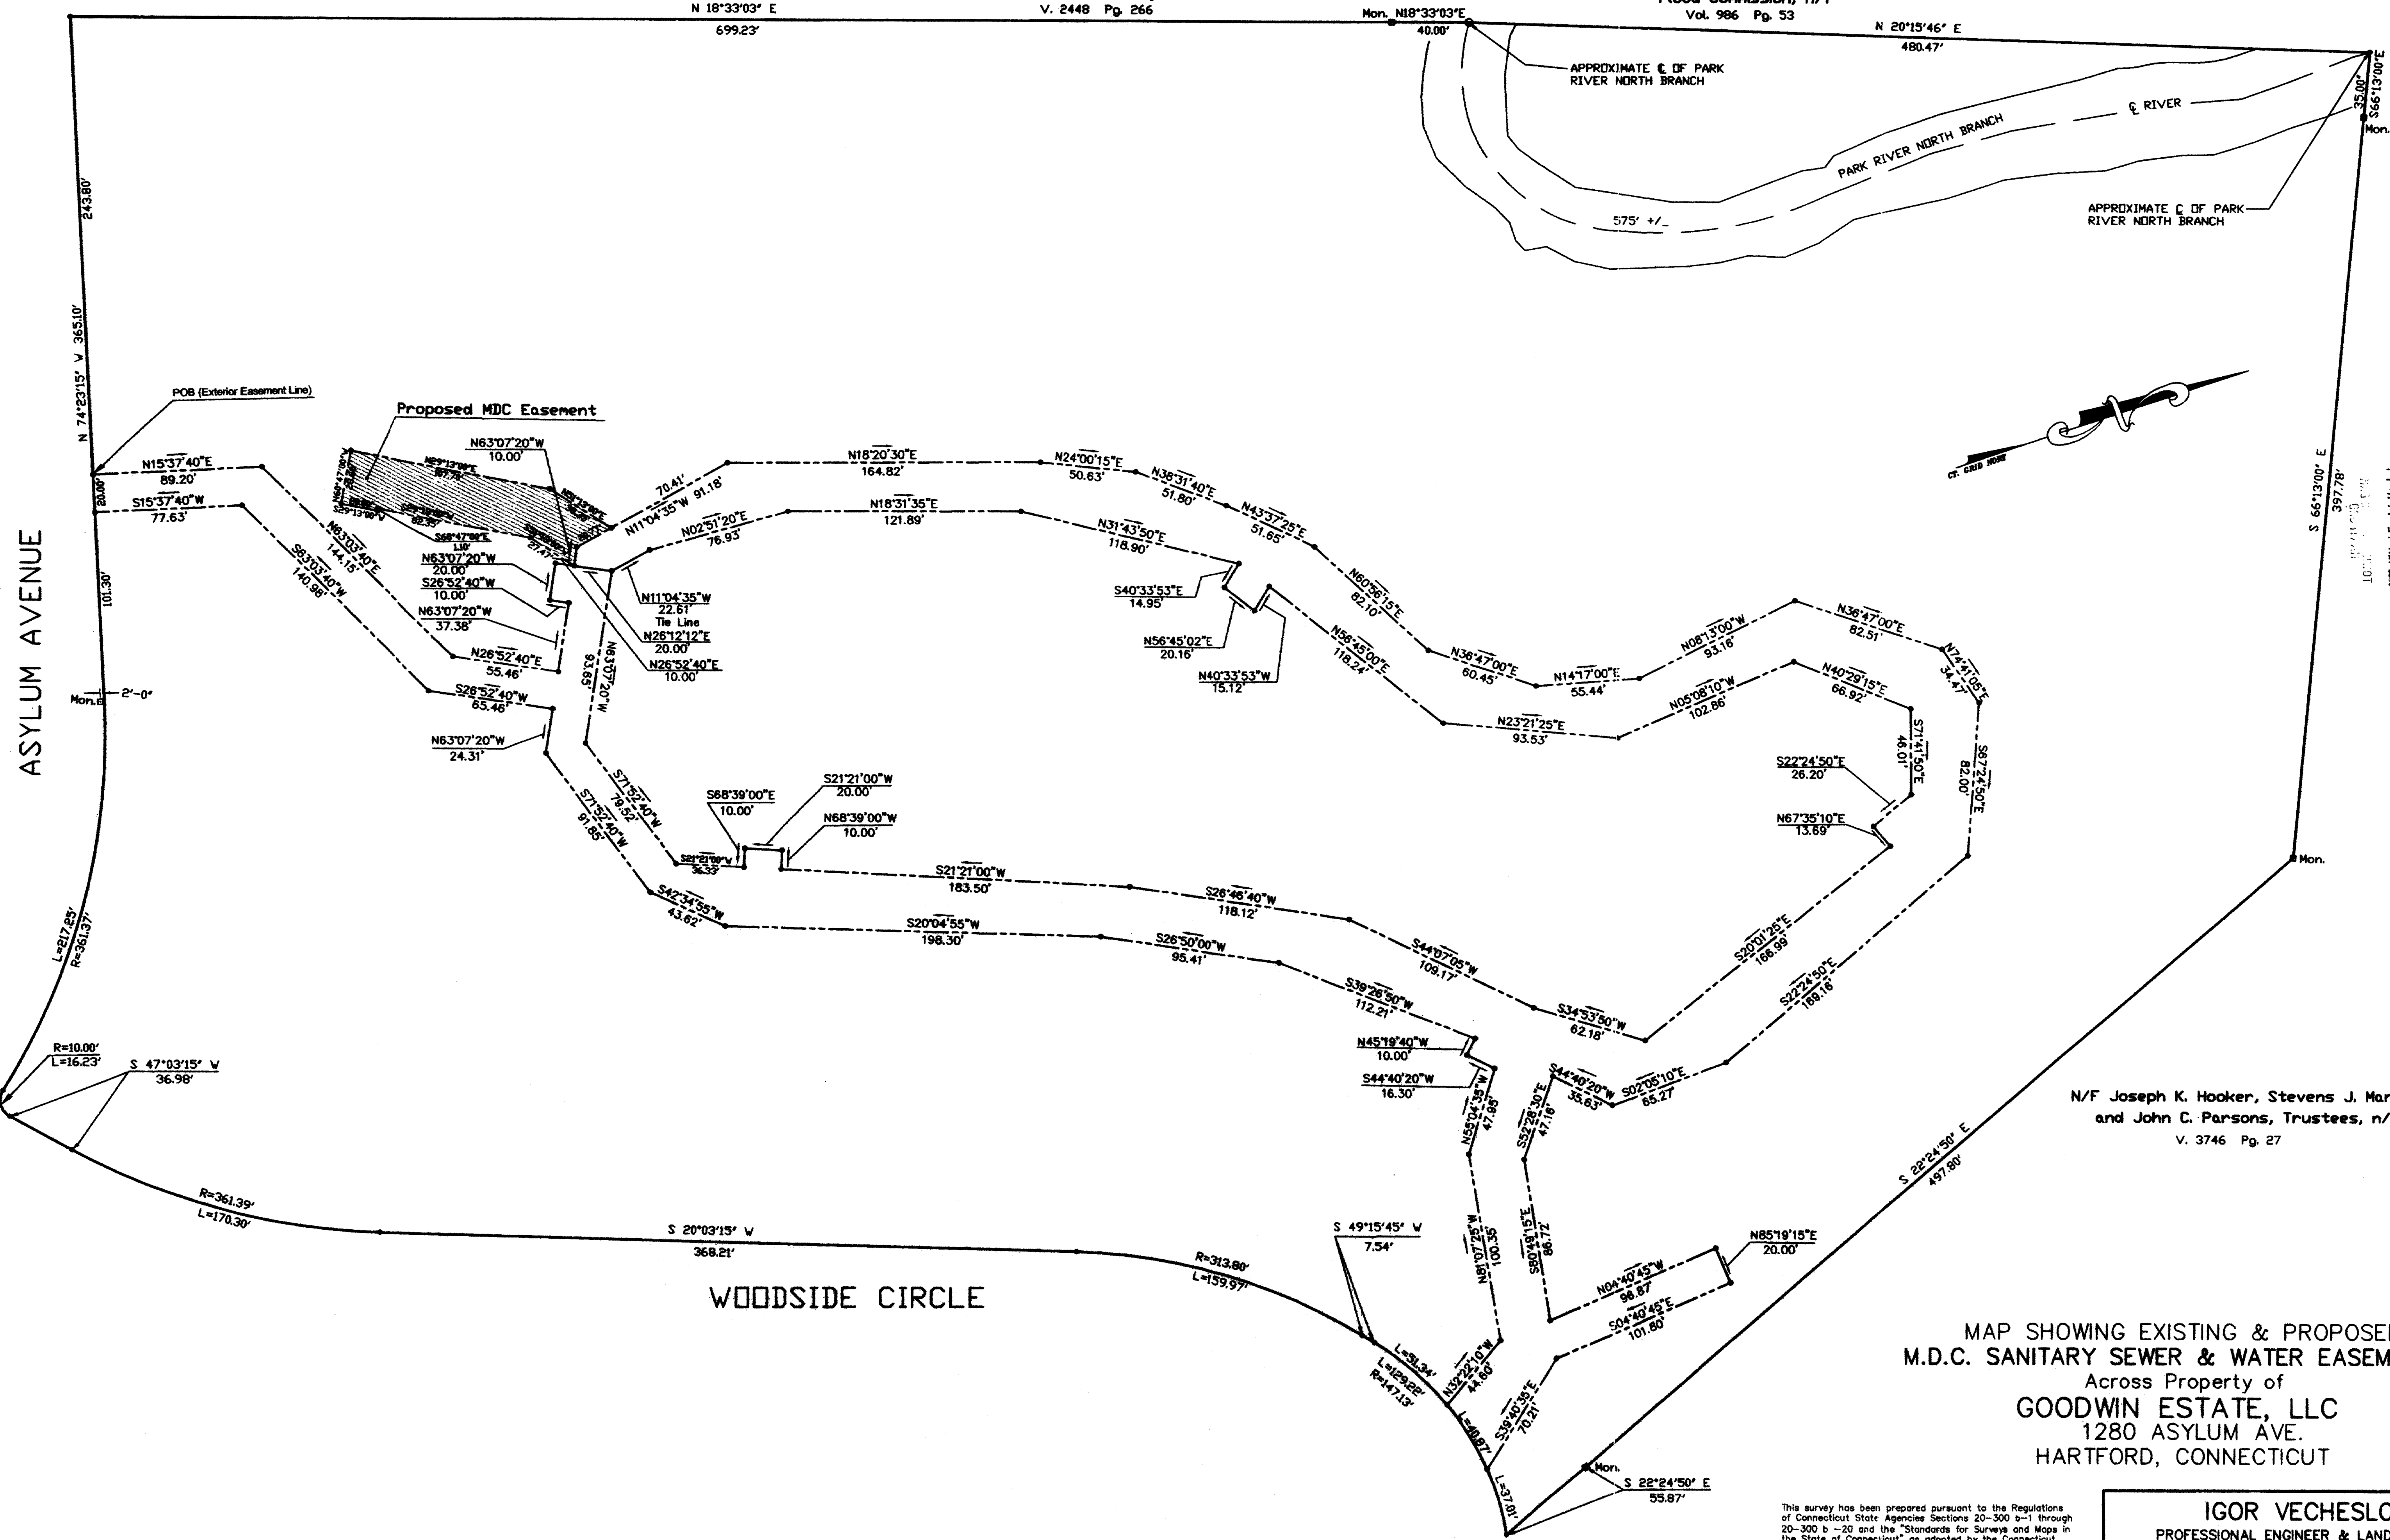

N/F Joseph K. Hooker, Stevens J. Martin
and John C. Parsons, Trustees, n/f
V. 3746 Pg. 27


MAP SHOWING EXISTING & PROPOSED
M.D.C. SANITARY SEWER & WATER EASEMENTS
Across Property of
GOODWIN ESTATE, LLC
1280 ASYLUM AVE.
HARTFORD, CONNECTICUT

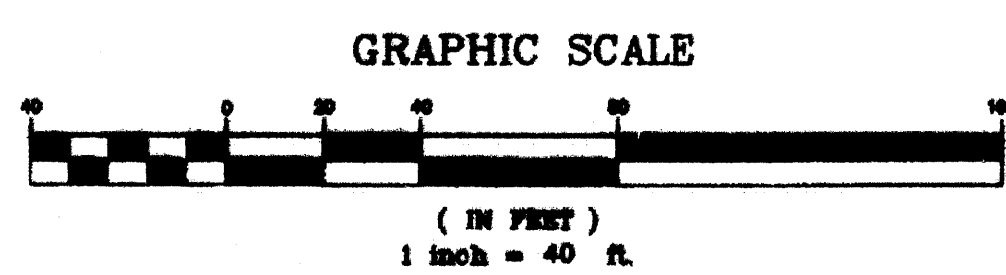

MAP REFERENCE:
PERIMETER SURVEY PROPERTY OF GOODWIN ESTATE, LLC,
1280 ASYLUM AVENUE, HARTFORD, CONNECTICUT
DATE: 07-01-2003 SCALE: 1"=80'
BY IGOR VECHESLOFF, LS

CPEST GRAPHICS
ORIGINAL INK ON
POLYESTER FILM

This survey has been prepared pursuant to the Regulations of Connecticut State Agencies Sections 20-300 b-1 through 20-300 b-20 and the "Standards for Surveys and Maps in the State of Connecticut" as adopted by the Connecticut Association of Land Surveyors, Inc. on September 26, 1996.
Date of Survey: 07-01-03
Type of Survey: Right-of-Way Survey
Boundary Determination Category: 1
Class of Accuracy: 1
Igor Vechesloff

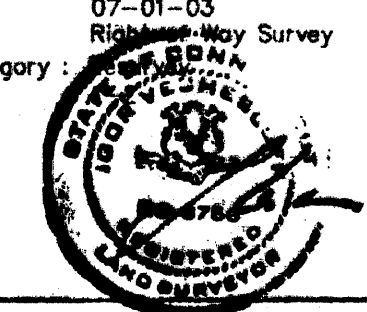

IGOR VECHESLOFF PROFESSIONAL ENGINEER & LAND SURVEYOR 51 LORRAINE STREET HARTFORD, CONNECTICUT	
SCALE: 1" = 40'	DATE: 07-01-2003
Rev. 11-17-2003 Prop. Easements, 09-06-05 Prop. Esmt. Rev. 02-07-06	DRAWING NO. 2538