


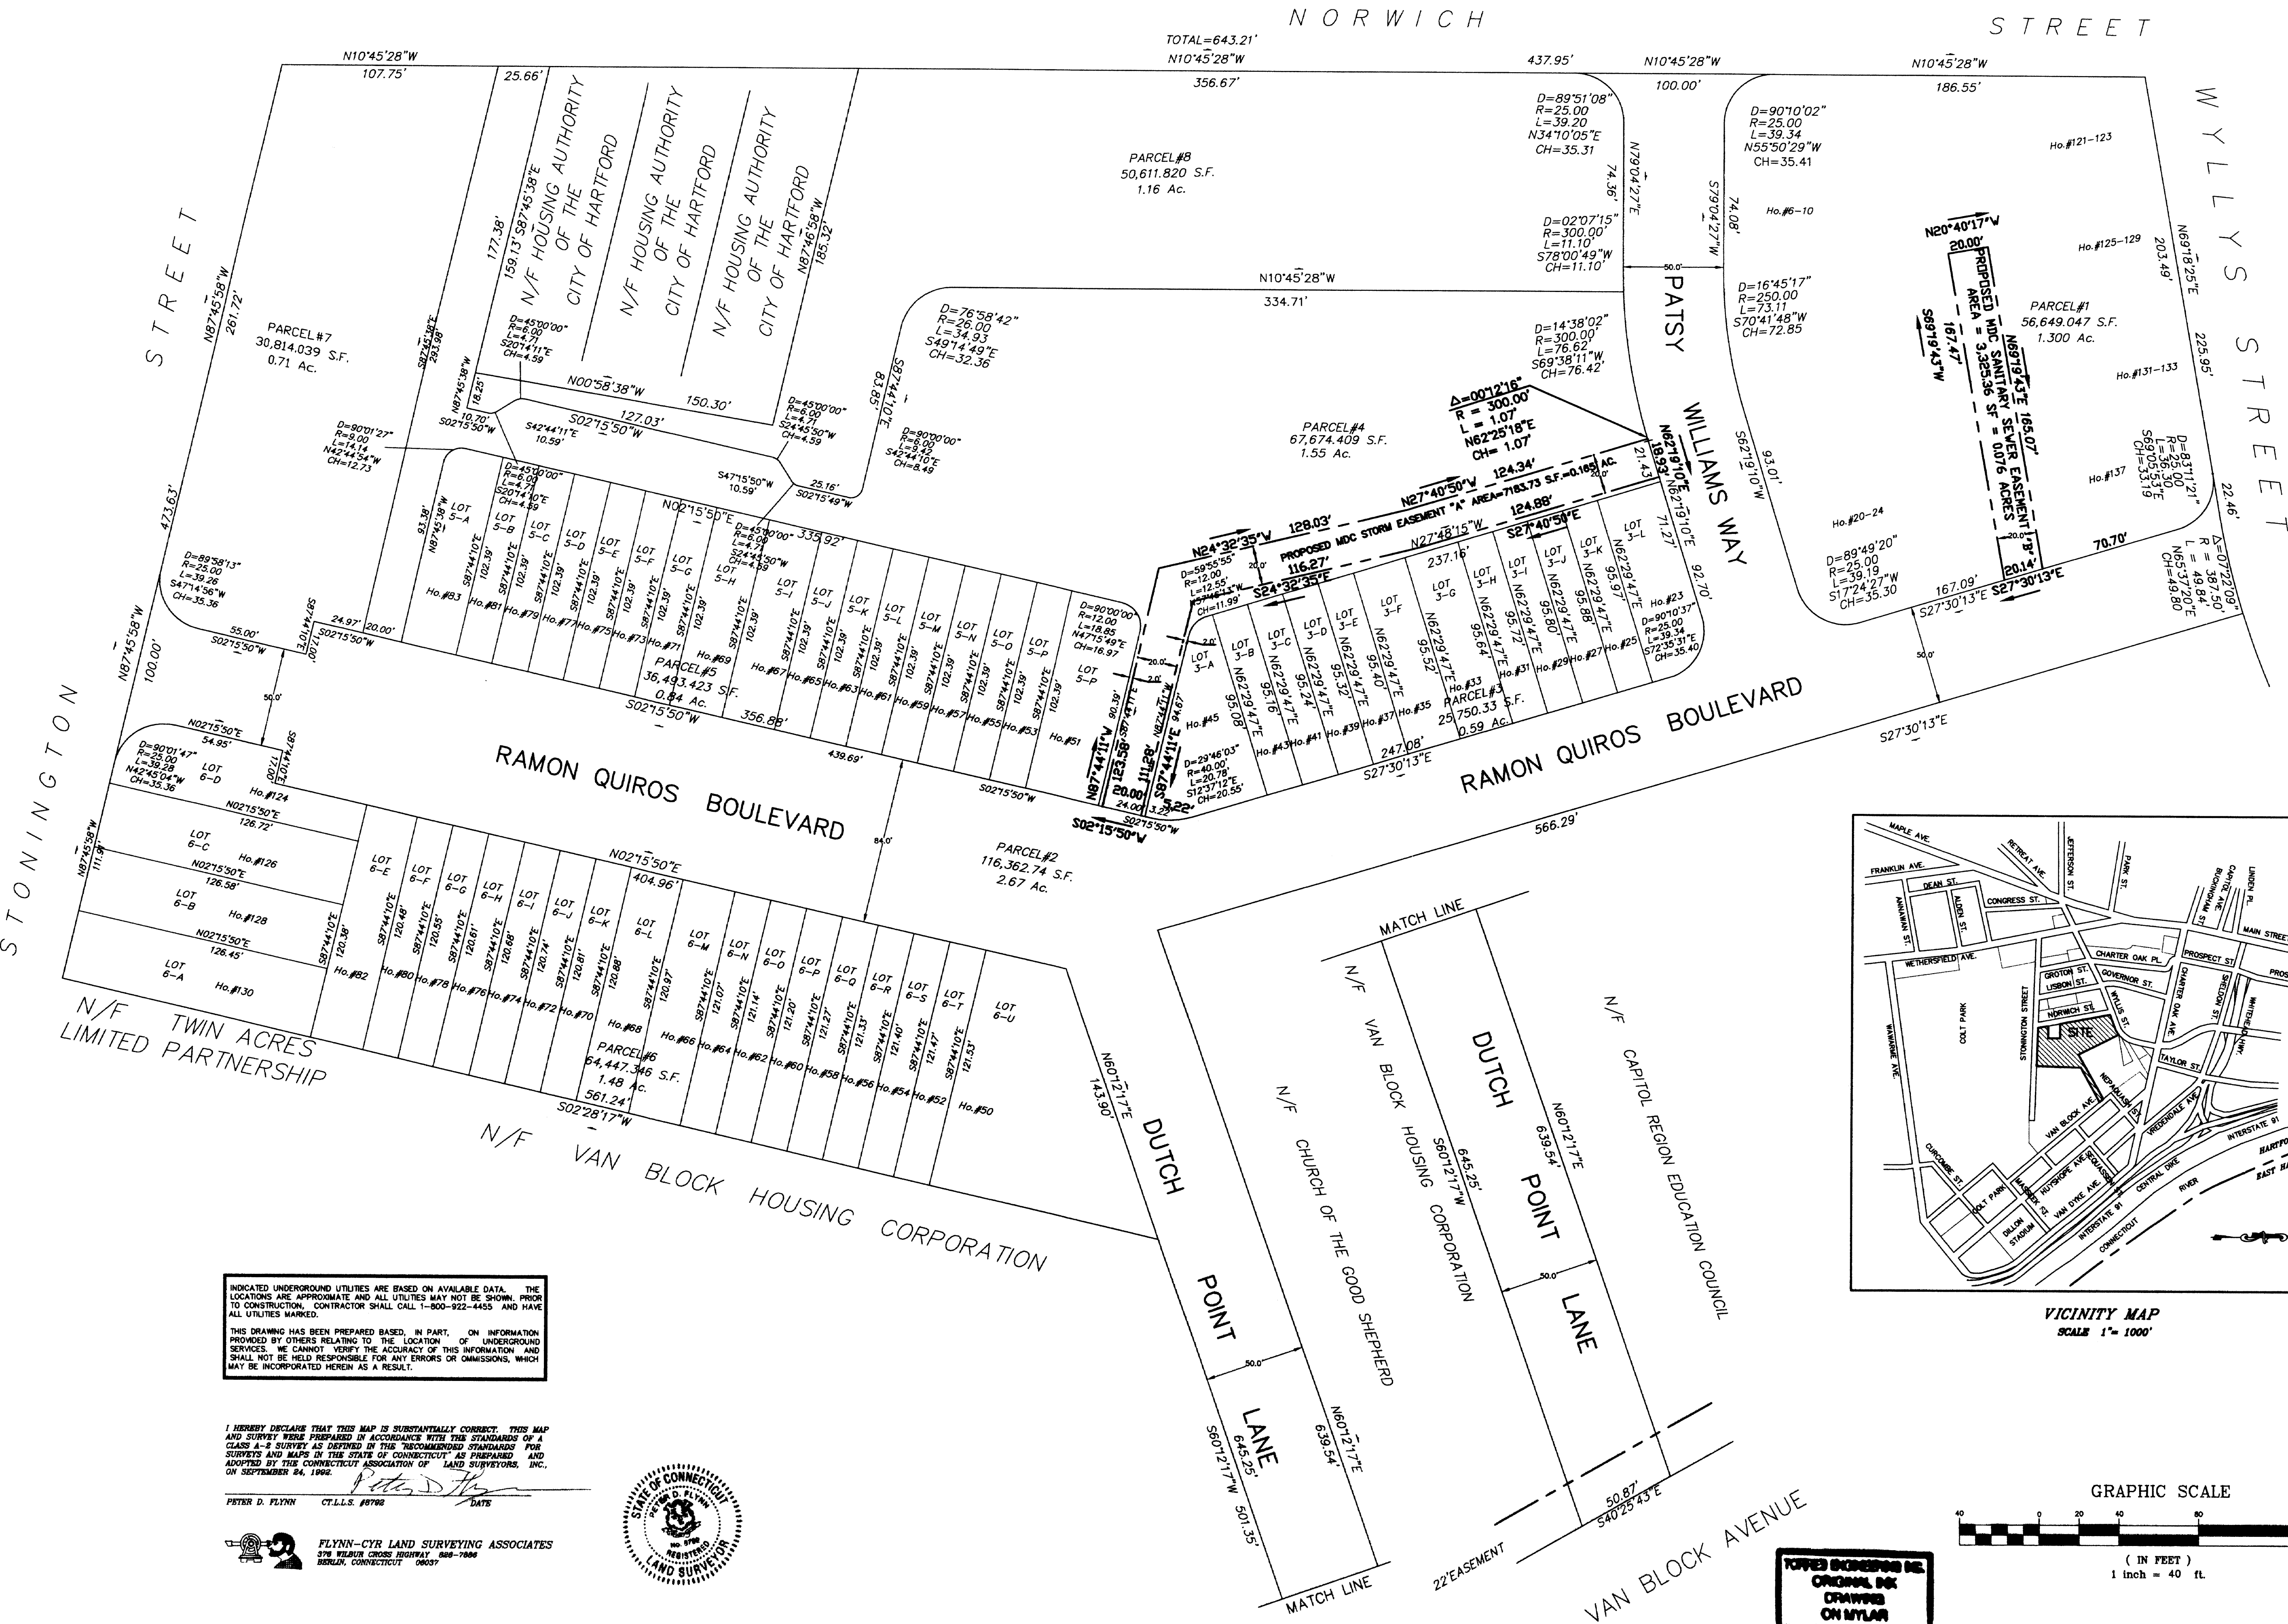



INDICATED UNDERGROUND UTILITIES ARE BASED ON AVAILABLE DATA. THE LOCATIONS ARE APPROXIMATE AND ALL UTILITIES MAY NOT BE SHOWN. PRIOR TO CONSTRUCTION, CONTRACTOR SHALL CALL 1-800-922-4455 AND HAVE ALL UTILITIES MARKED.

THIS DRAWING HAS BEEN PREPARED BASED, IN PART, ON INFORMATION PROVIDED BY OTHERS RELATING TO THE LOCATION OF UNDERGROUND UTILITIES. WE CANNOT VERIFY THE ACCURACY OF THIS INFORMATION AND SHALL NOT BE HELD RESPONSIBLE FOR ANY ERRORS OR OMISSIONS, WHICH MAY BE INCORPORATED HEREIN AS A RESULT.

I HEREBY DECLARE THAT THIS MAP IS SUBSTANTIALLY CORRECT. THIS MAP AND SURVEY WERE PREPARED IN ACCORDANCE WITH THE STANDARDS OF A CLASS A-S SURVEY AS DEFINED IN THE RECOMMENDED STANDARDS FOR SURVEYS AND MAPS IN THE STATE OF CONNECTICUT AS PREPARED AND ADOPTED BY THE CONNECTICUT ASSOCIATION OF LAND SURVEYORS, INC. ON SEPTEMBER 24, 1996.

PETER D. FLYNN C.T.L.S. #8792 DATE

FLYNN-CYR LAND SURVEYING ASSOCIATES
374 VILLAGER CROSS HIGHWAY, 060-7800
BURLINGTON, CONNECTICUT 06017

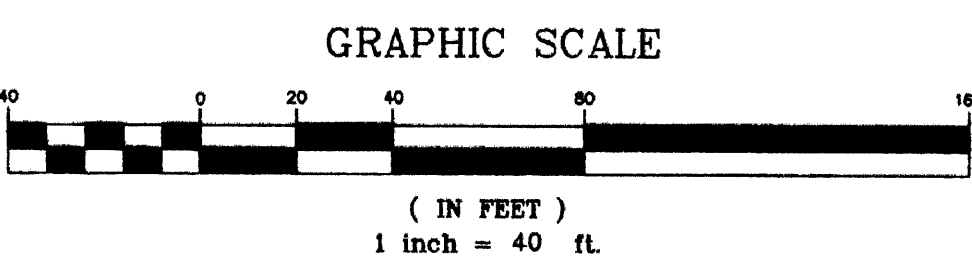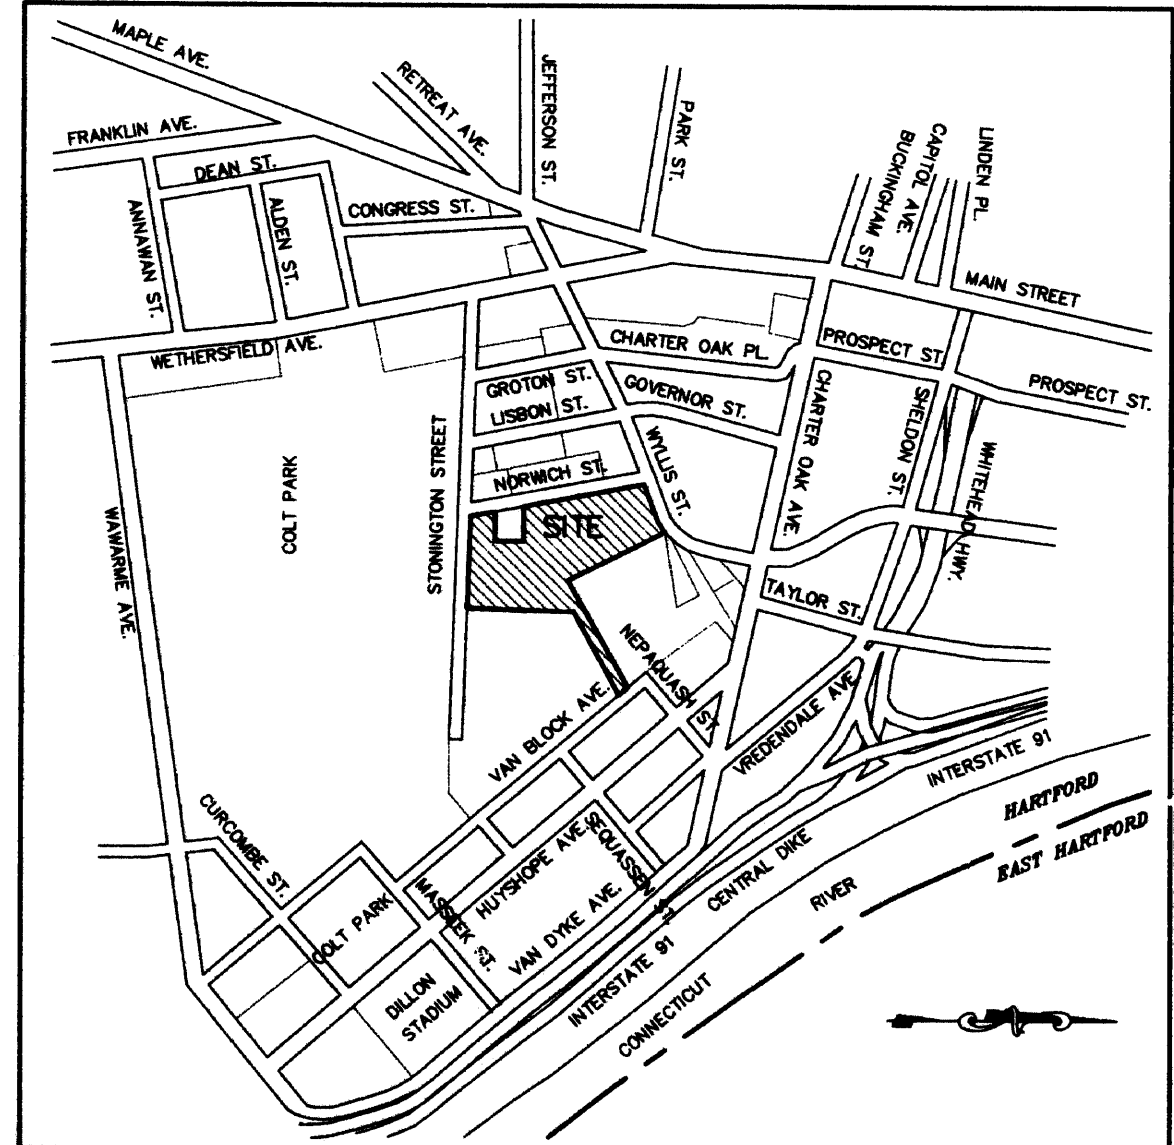

TORRES ENGINEERING, INC.
ORIGINAL SET
DRAWN BY
ON MYLAR

NO.	DATE	DESCRIPTION
1	06-20-05	MDC REVISIONS
2	06-20-05	MDC REVISIONS
3	06-20-05	MDC REVISIONS

MDC EASEMENT PLAN

SITE INFRASTRUCTURE AND REDEVELOPMENT
OF
DUTCH POINT COLONY HOUSING
FOR THE HOUSING AUTHORITY OF THE
CITY OF HARTFORD, CONNECTICUT

THE COMMUNITY BUILDERS, INC.
TWO RESIDENCY PLAZA, SUITE 10
PROVIDENCE, RI 02903



TORRES ENGINEERING, INC.
609 FARMINGTON AVENUE
HARTFORD, CT 06105
(860) 232-9833 FAX 232-9838

SCALE 1"=40'
DATE 06-20-05
CHECKED BY OT
FILE NO. 0320
DRAWING NO.

1 OF 1