


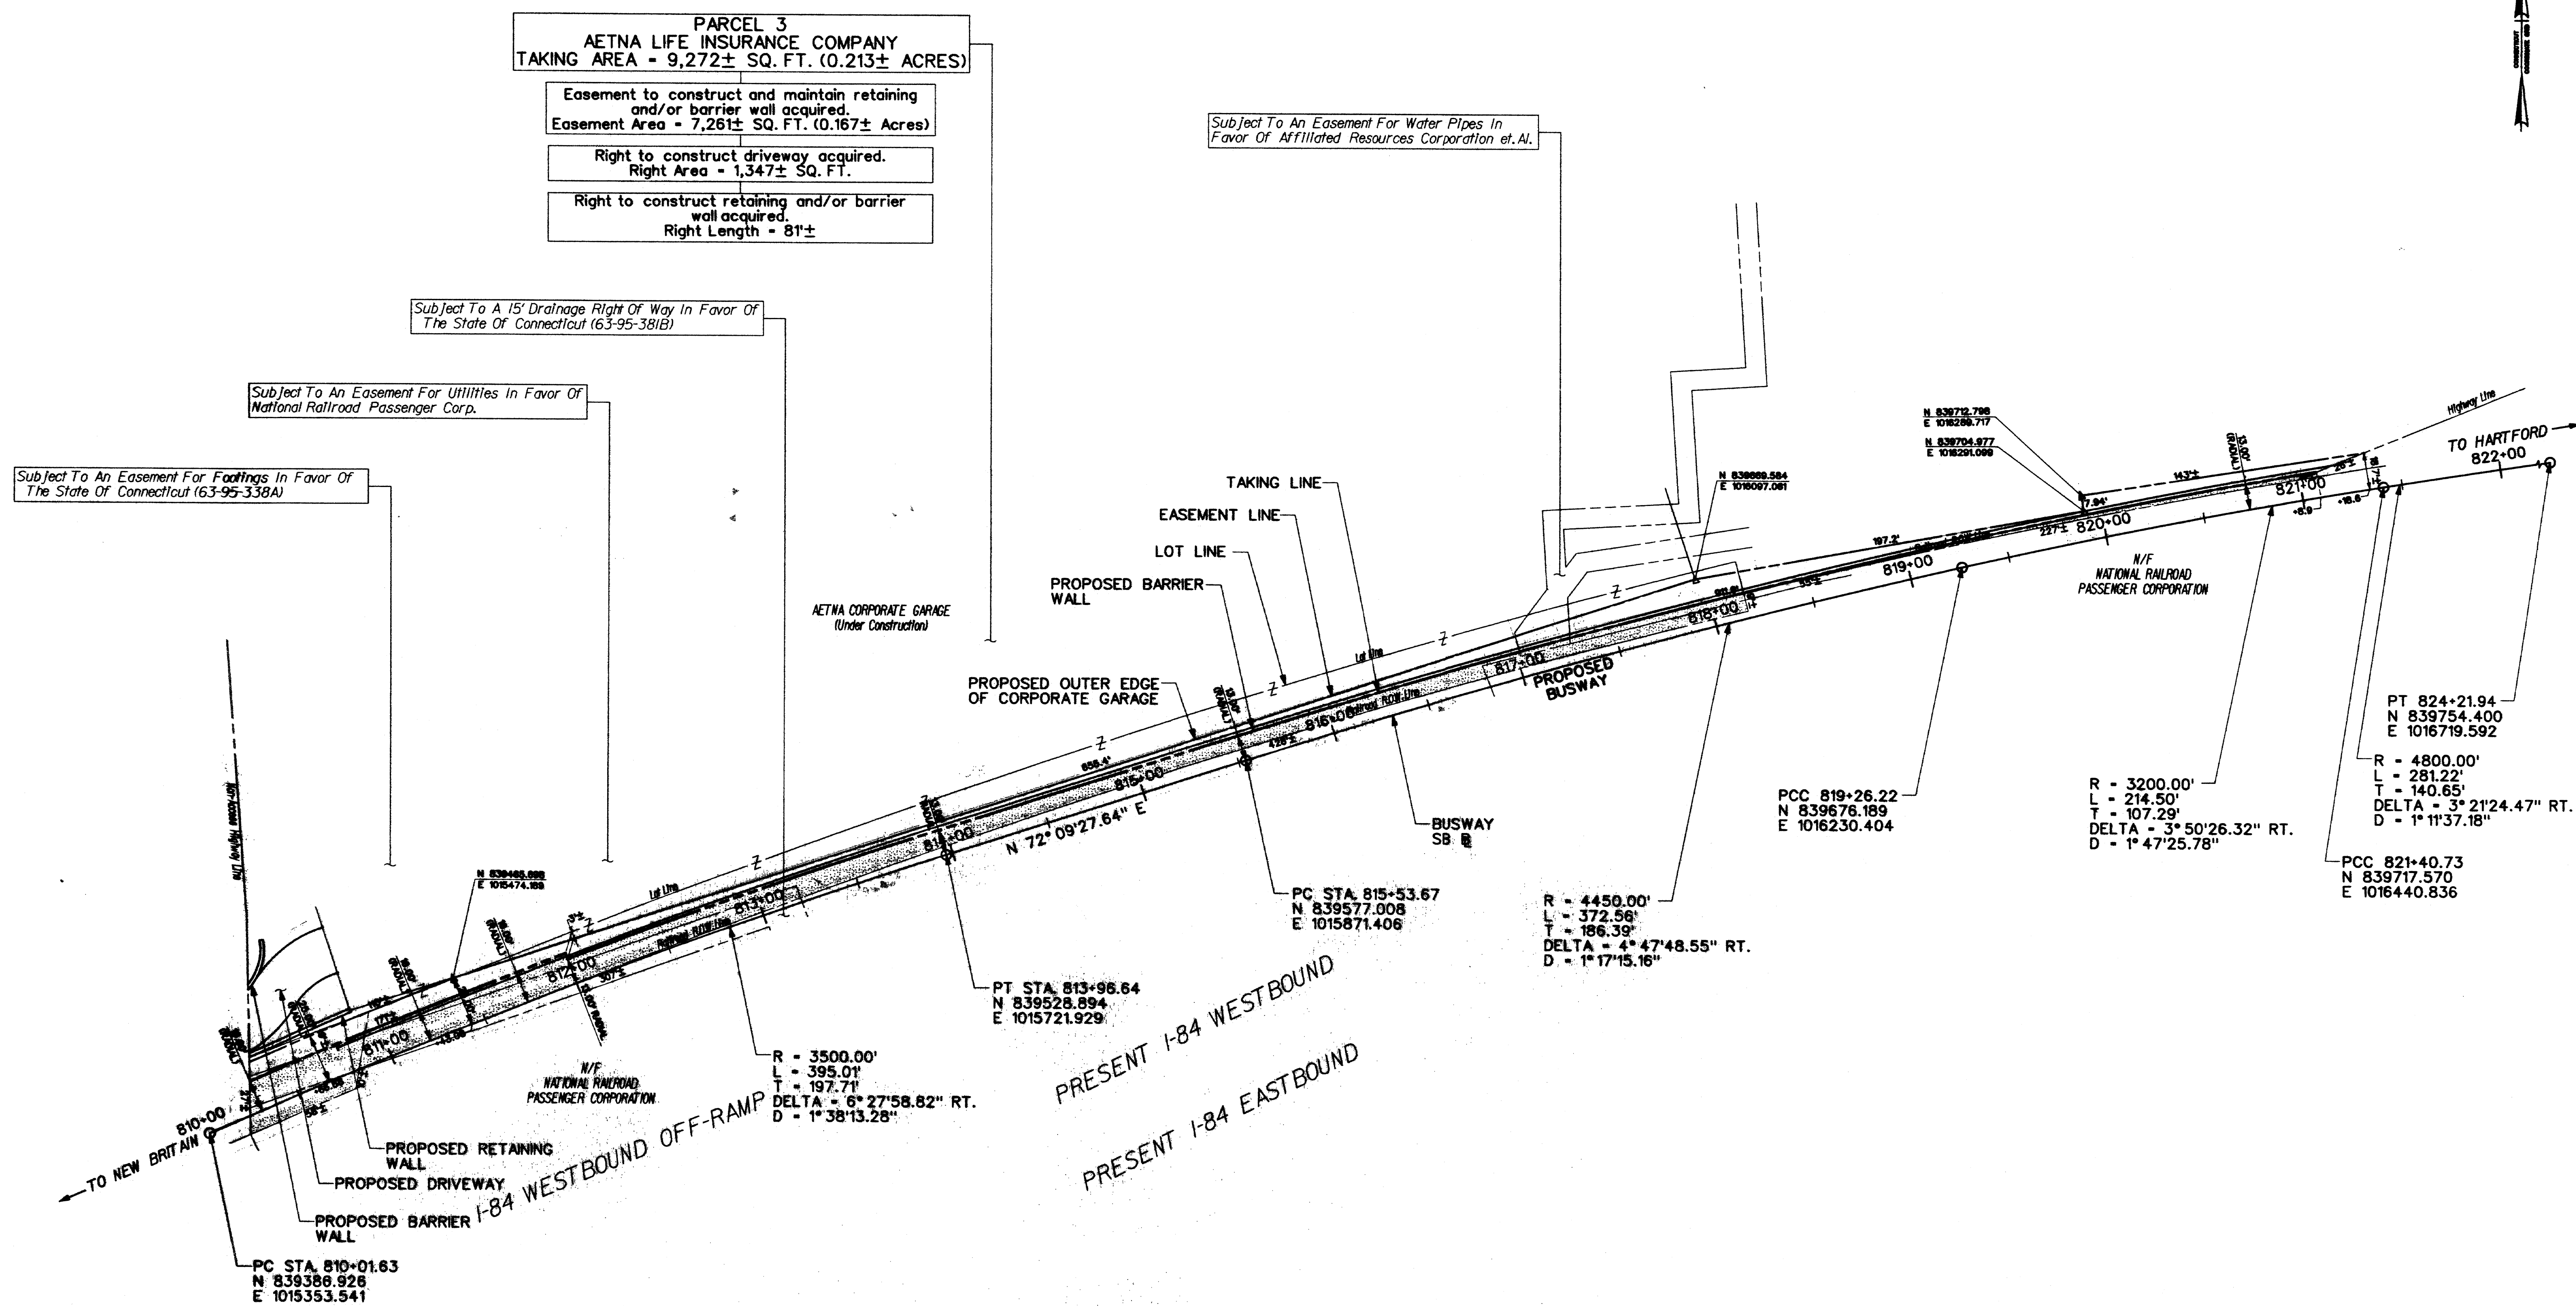

ORIGINAL INK ON MYLAR
PRODUCED BY
BAKER ENGINEERING NY, INC.
ROCKY HILL, CT 06067

- References:
1. General Location Survey and Title Search Update provided by CDOT Mapping edited by Gary Consulting Services, Inc. Project No. 171-305 Digital Filename: gorg-sheet16.dgn, gorg-sheet17.dgn on September 25, 2006.
 2. CDOT Construction Project entitled "New Britain - Hartford Busway".
 3. Project No. 171-305 Title Search Roll, sheet no. 24 of 27.

Notes:

1. This plan has been prepared by Baker Engineering NY, Inc. and in accordance with the Regulations of Connecticut State Agencies Sections 20-300a-1 through 20-300a-23, the Minimum Standards For Surveys and Maps In The State of Connecticut as adopted by The Connecticut Association of Land Surveyors, Inc. on September 25, 1996.
2. The property lines, street lines and topography depicted herein have been compiled from various sources as may be referenced herein and are not to be construed as necessarily being obtained as a result of a field survey, nor do they represent a property boundary opinion.

MANUAL REVISIONS TO THIS DOCUMENT ARE PROHIBITED. ALL REVISIONS MUST BE PERFORMED ON CAD FILE

DRAWN BY J.C. DATE 04-07
CHECKED BY A.M. DATE 7-3-08
FILE: 1710305116.PM2



DATE	REVISION	REQ. BY
2-07-07	VARIOUS NOTES AND AREAS	MLM
3-08-07	VARIOUS NOTES	MLM
4-19-07	VARIOUS NOTES AND AREAS	MLM
11-29-07	ADDITIONAL DIMENSIONS	MLM
7-01-08	REVISED TAKING/EASEMENTS PER NEW AETNA GARAGE LAYOUT	MLM
7-18-08	ADDITIONAL DIMENSIONS	MLM

TO MY KNOWLEDGE AND BELIEF, THIS MAP IS SUBSTANTIALLY CORRECT AS NOTED HEREON.

Peter Rowe
VLS WITHOUT LIVE SIGNATURE AND EMBOSSED SEAL LS #70194

TOWN NO. 63
PROJECT NO. 171-305
SERIAL NO. 116
SHEET 2 OF 2

PETER ROWE, L.S.
GARY CONSULTING SERVICES, INC.
TITLE LICENSED SURVEYOR
DATE 7-17-08

FTA PROJECT NO.
STATE PROJECT NO. 171-305
CONTRACT NO. 63-H137

COMPILATION PLAN

CITY OF HARTFORD
MAP SHOWING LAND ACQUIRED FROM
AETNA LIFE INSURANCE COMPANY

BY
THE STATE OF CONNECTICUT
DEPARTMENT OF TRANSPORTATION
NEW BRITAIN - HARTFORD BUSWAY

SCALE 1"=40' JANUARY 2007

MICHAEL W. LONERGAN, P.E. - ACTING TRANSPORTATION CHIEF ENGINEER
BUREAU OF ENGINEERING AND HIGHWAY OPERATIONS