


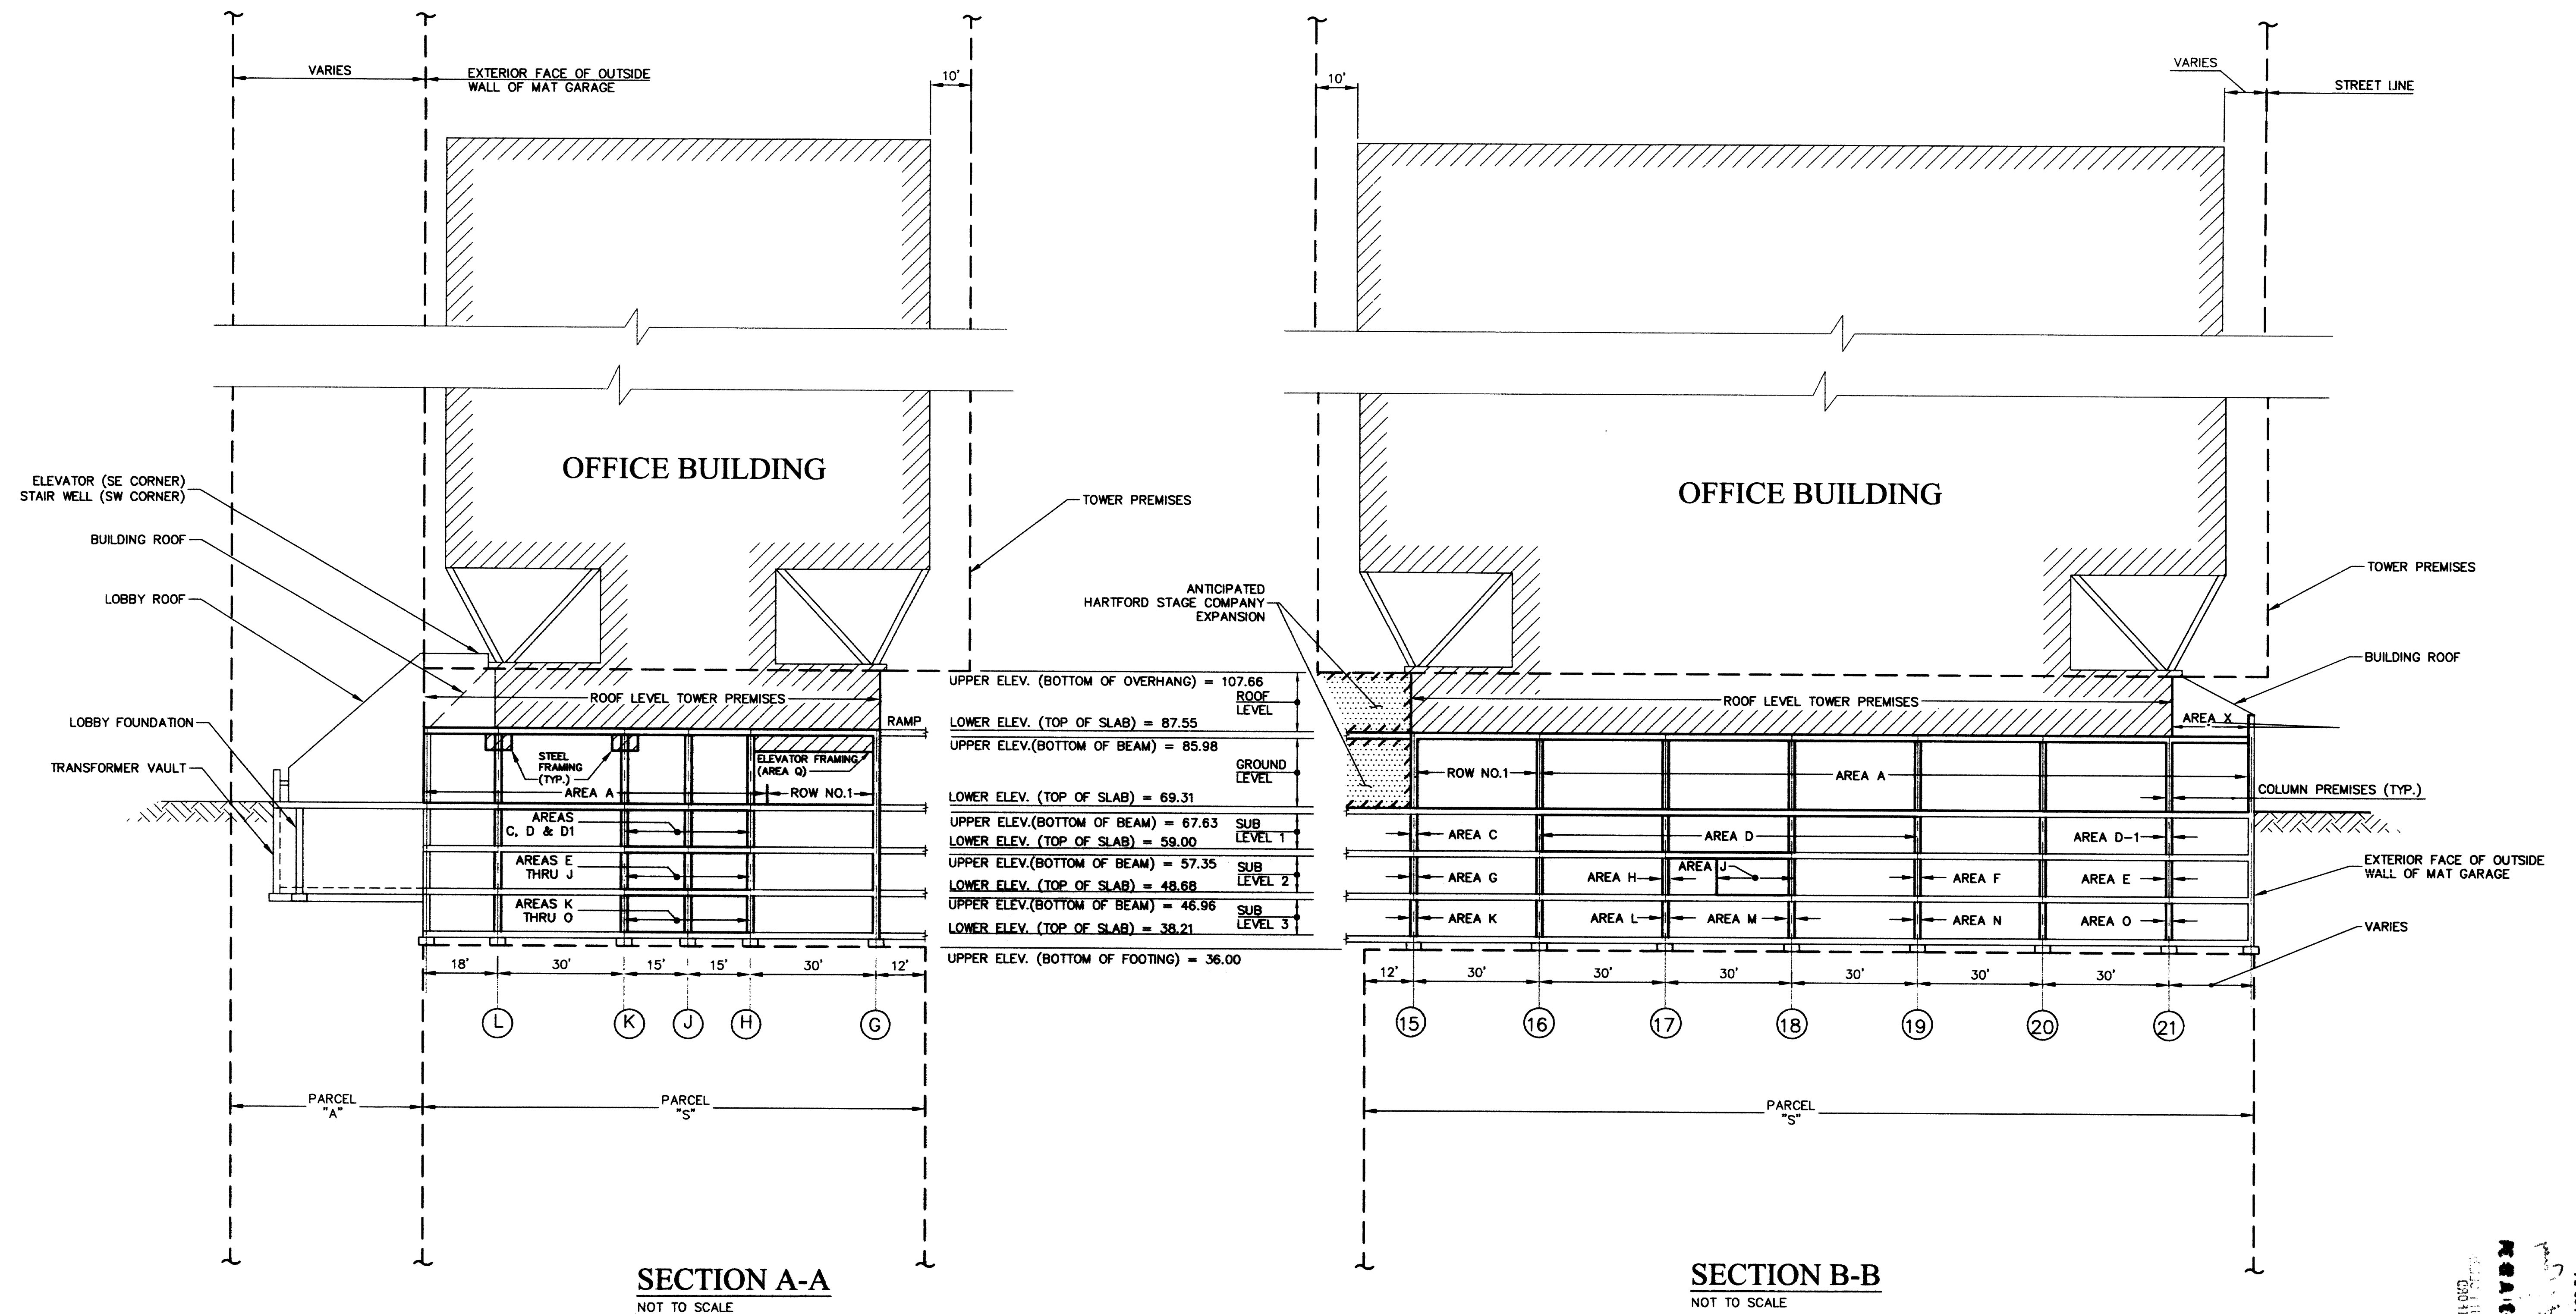

PROJ. MANAGER: CHIEF DESIGNER: REVIEWED BY: DATE		SEAL STATE OF CONNECTICUT LAND SURVEYOR No. 7008 David A. Caricchio		TO MY KNOWLEDGE AND BELIEF, THESE MAPS ARE SUBSTANTIALLY CORRECT AS NOTED HEREON. David A. Caricchio 7008 LICENSE No.		SCALE: HORZ.: 1" = 20' VERT.: DATUM: HORZ.: VERT.: GRAPHIC SCALE		WWW.FandO.COM FUSS & O'NEILL Discipline to Deliver 146 HARTFORD RD MANCHESTER, CT 06040 860.646.2469		20 CHURCH STREET CROSS SECTION PLAN PREPARED FOR THE CITY OF HARTFORD MAIN ST., CHURCH ST. & CHAPEL ST. SOUTH HARTFORD, CT		PROJ. No.: 1997279.C80 DATE: AUG. 29, 2008 V.0.8	
--	--	---	--	--	--	--	--	--	--	---	--	---	--

RECEIVED BY
 DATE
 TIME
 LOCATION