

REPRODUCTIONS OF THIS PLAN ARE
INVALID UNLESS THEY BEAR THE
EMBOSSED SEAL OF THE UNDERSIGNED
PROFESSIONAL.

TO MY KNOWLEDGE AND BELIEF, THIS
MAP IS SUBSTANTIALLY CORRECT AS
NOTED HEREON.

Dan J. D'Amelio
DAN J. D'AMELIO, L.S. No. 70151

FRONT STREET
DISTRICT

COMMON AREA
PLAN

FRONT STREET

HARTFORD
CONNECTICUT

OCTOBER 27, 2008

REVISIONS:


NO.	DATE	DESC.

PREPARED FOR:
THE H.B. NITKIN GROUP
ONE FAWCETT PLACE
SECOND FLOOR
GREENWICH, CT. 06830


BSC GROUP
180 Glastonbury Boulevard
Suite 103
Glastonbury, Connecticut 06033
860 652 8227

© 2005 BSC Group, Inc.

SCALE: 1" = 30'

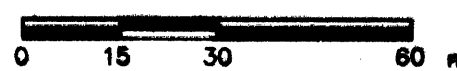

FILE: P:\prj\8337900\Survey\Drawings
DWG. NO: 83379-CA
JOB. NO: 83379.03 SHEET 1 OF 1

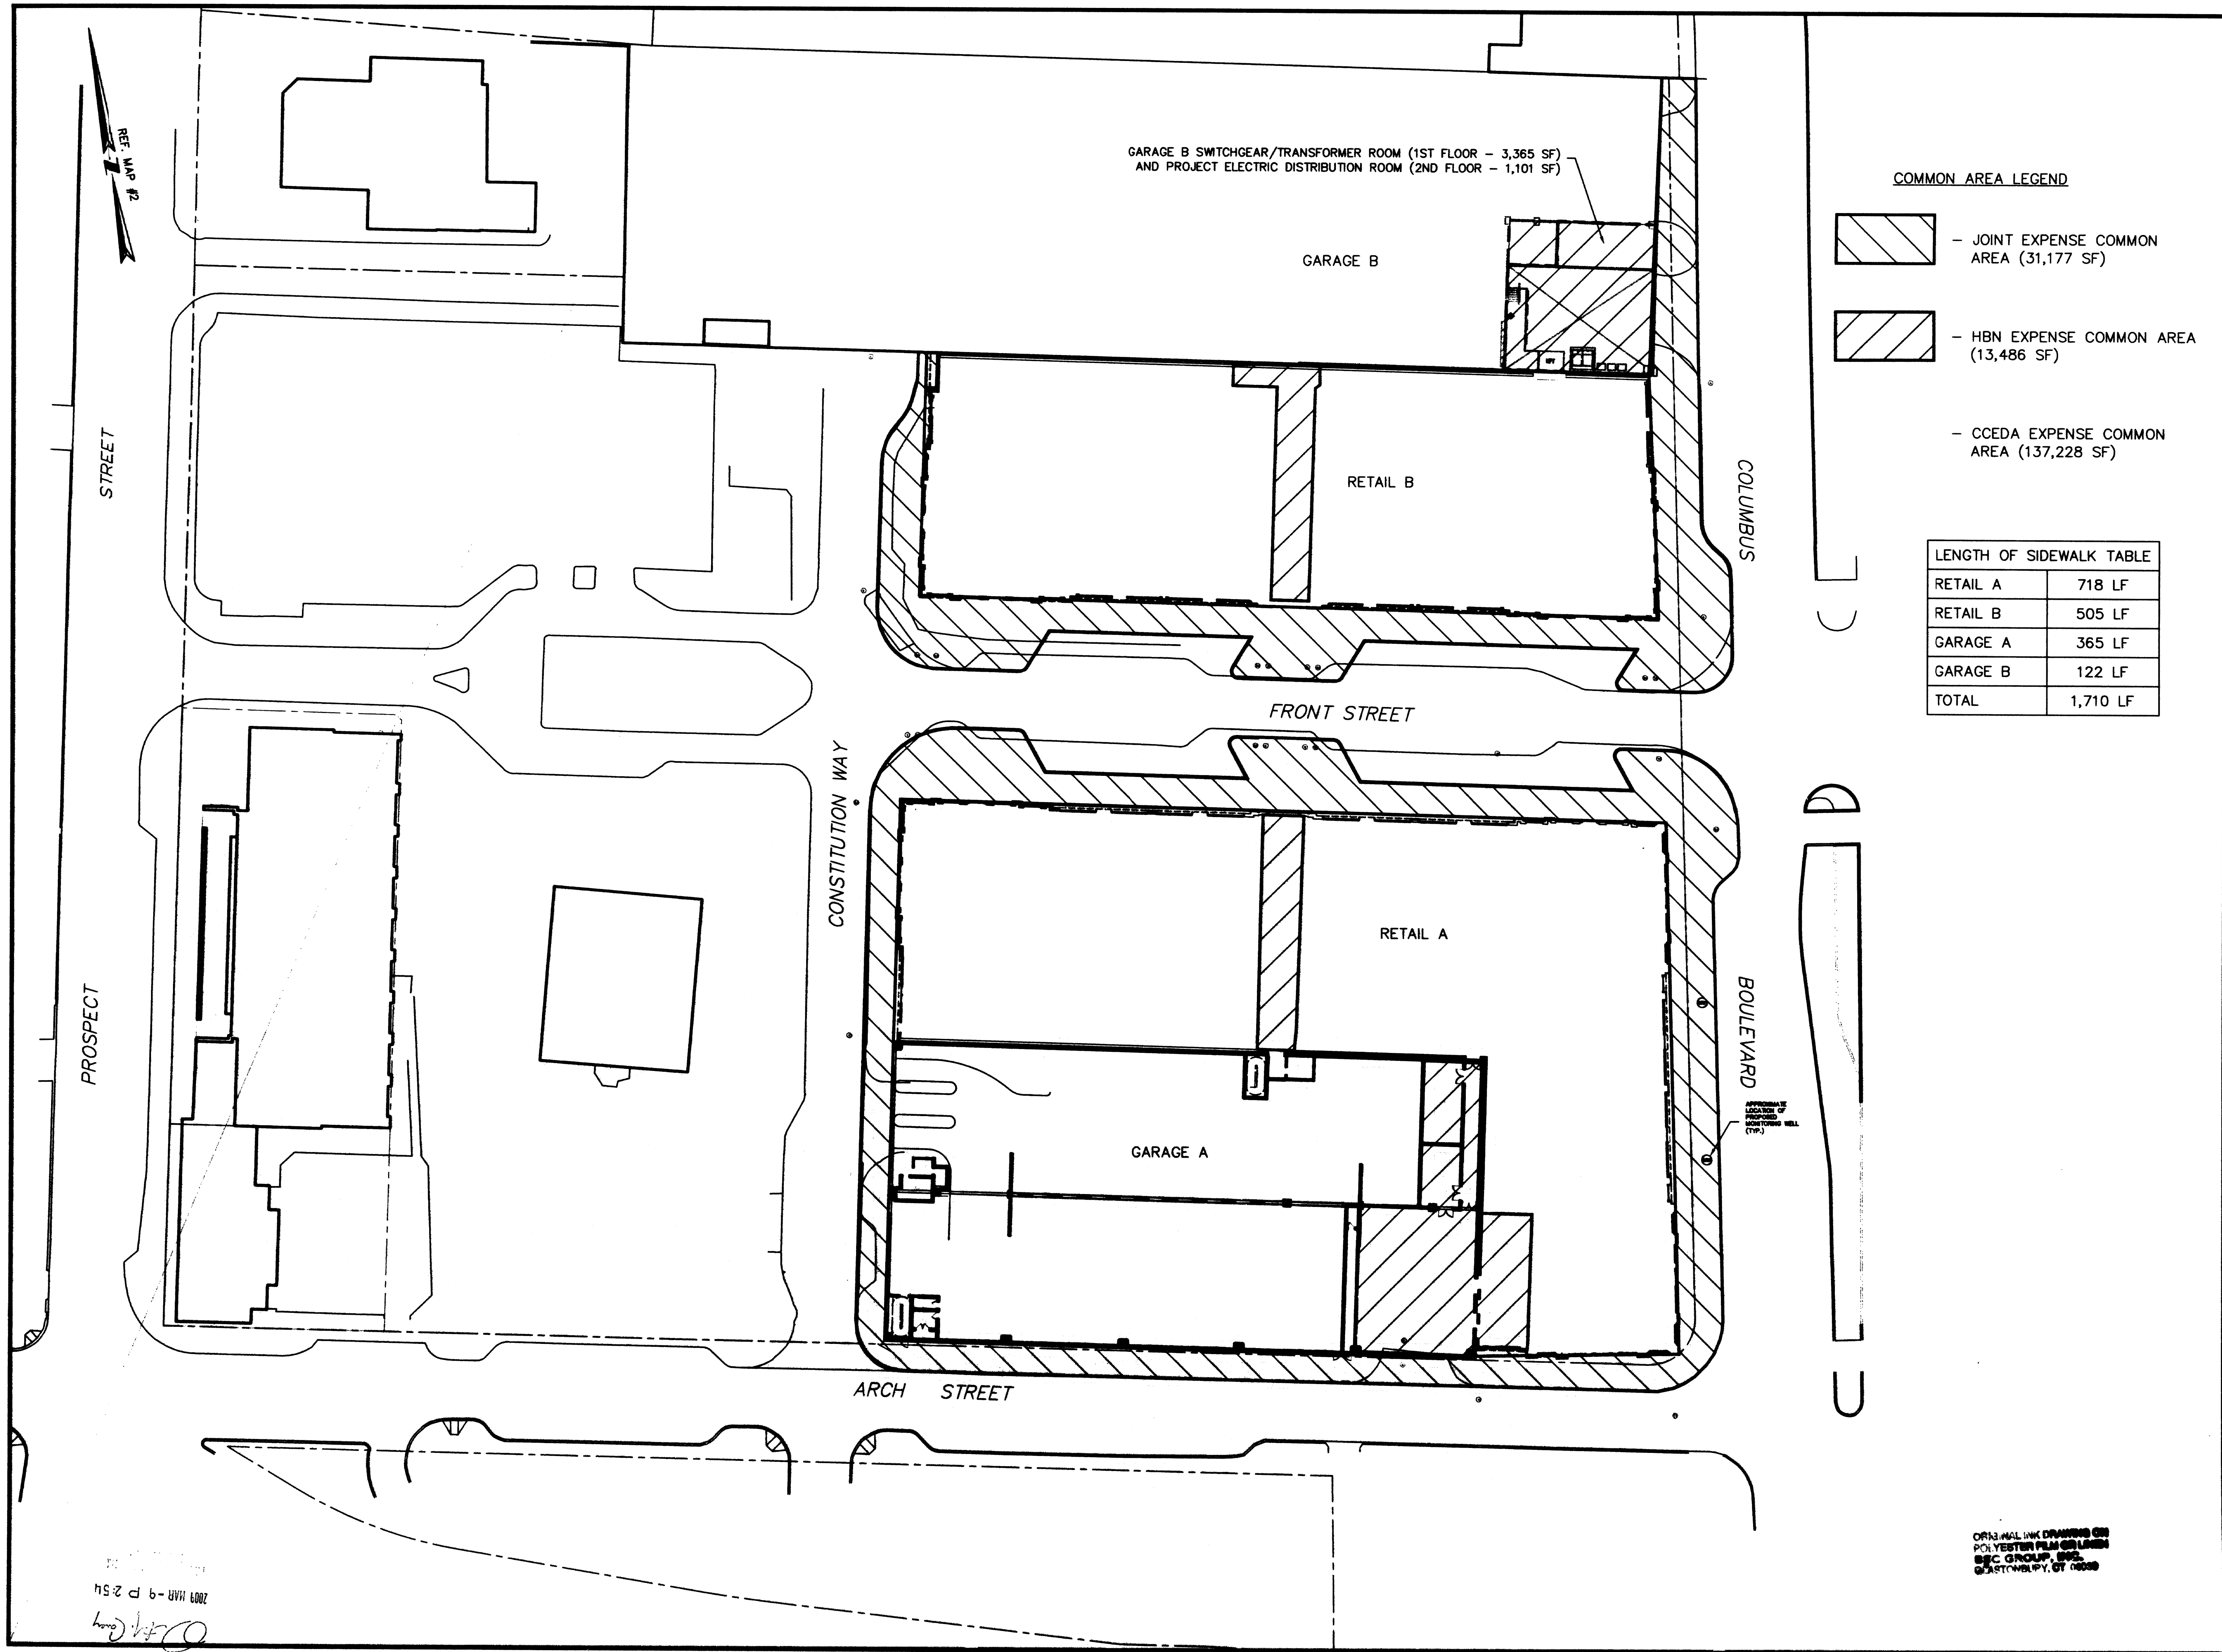

COMMON AREA LEGEND

- JOINT EXPENSE COMMON AREA (31,177 SF)
- HBN EXPENSE COMMON AREA (13,486 SF)
- CCEDA EXPENSE COMMON AREA (137,228 SF)

LENGTH OF SIDEWALK TABLE

RETAIL A	718 LF
RETAIL B	505 LF
GARAGE A	365 LF
GARAGE B	122 LF
TOTAL	1,710 LF

ORIGINAL INK DRAWING ON
POLYESTER FILM OR LAMINATE
BSC GROUP, INC.
Glastonbury, CT 06033

2009 MAR -9 P 2:54

REVIEWED BY
[Signature]