


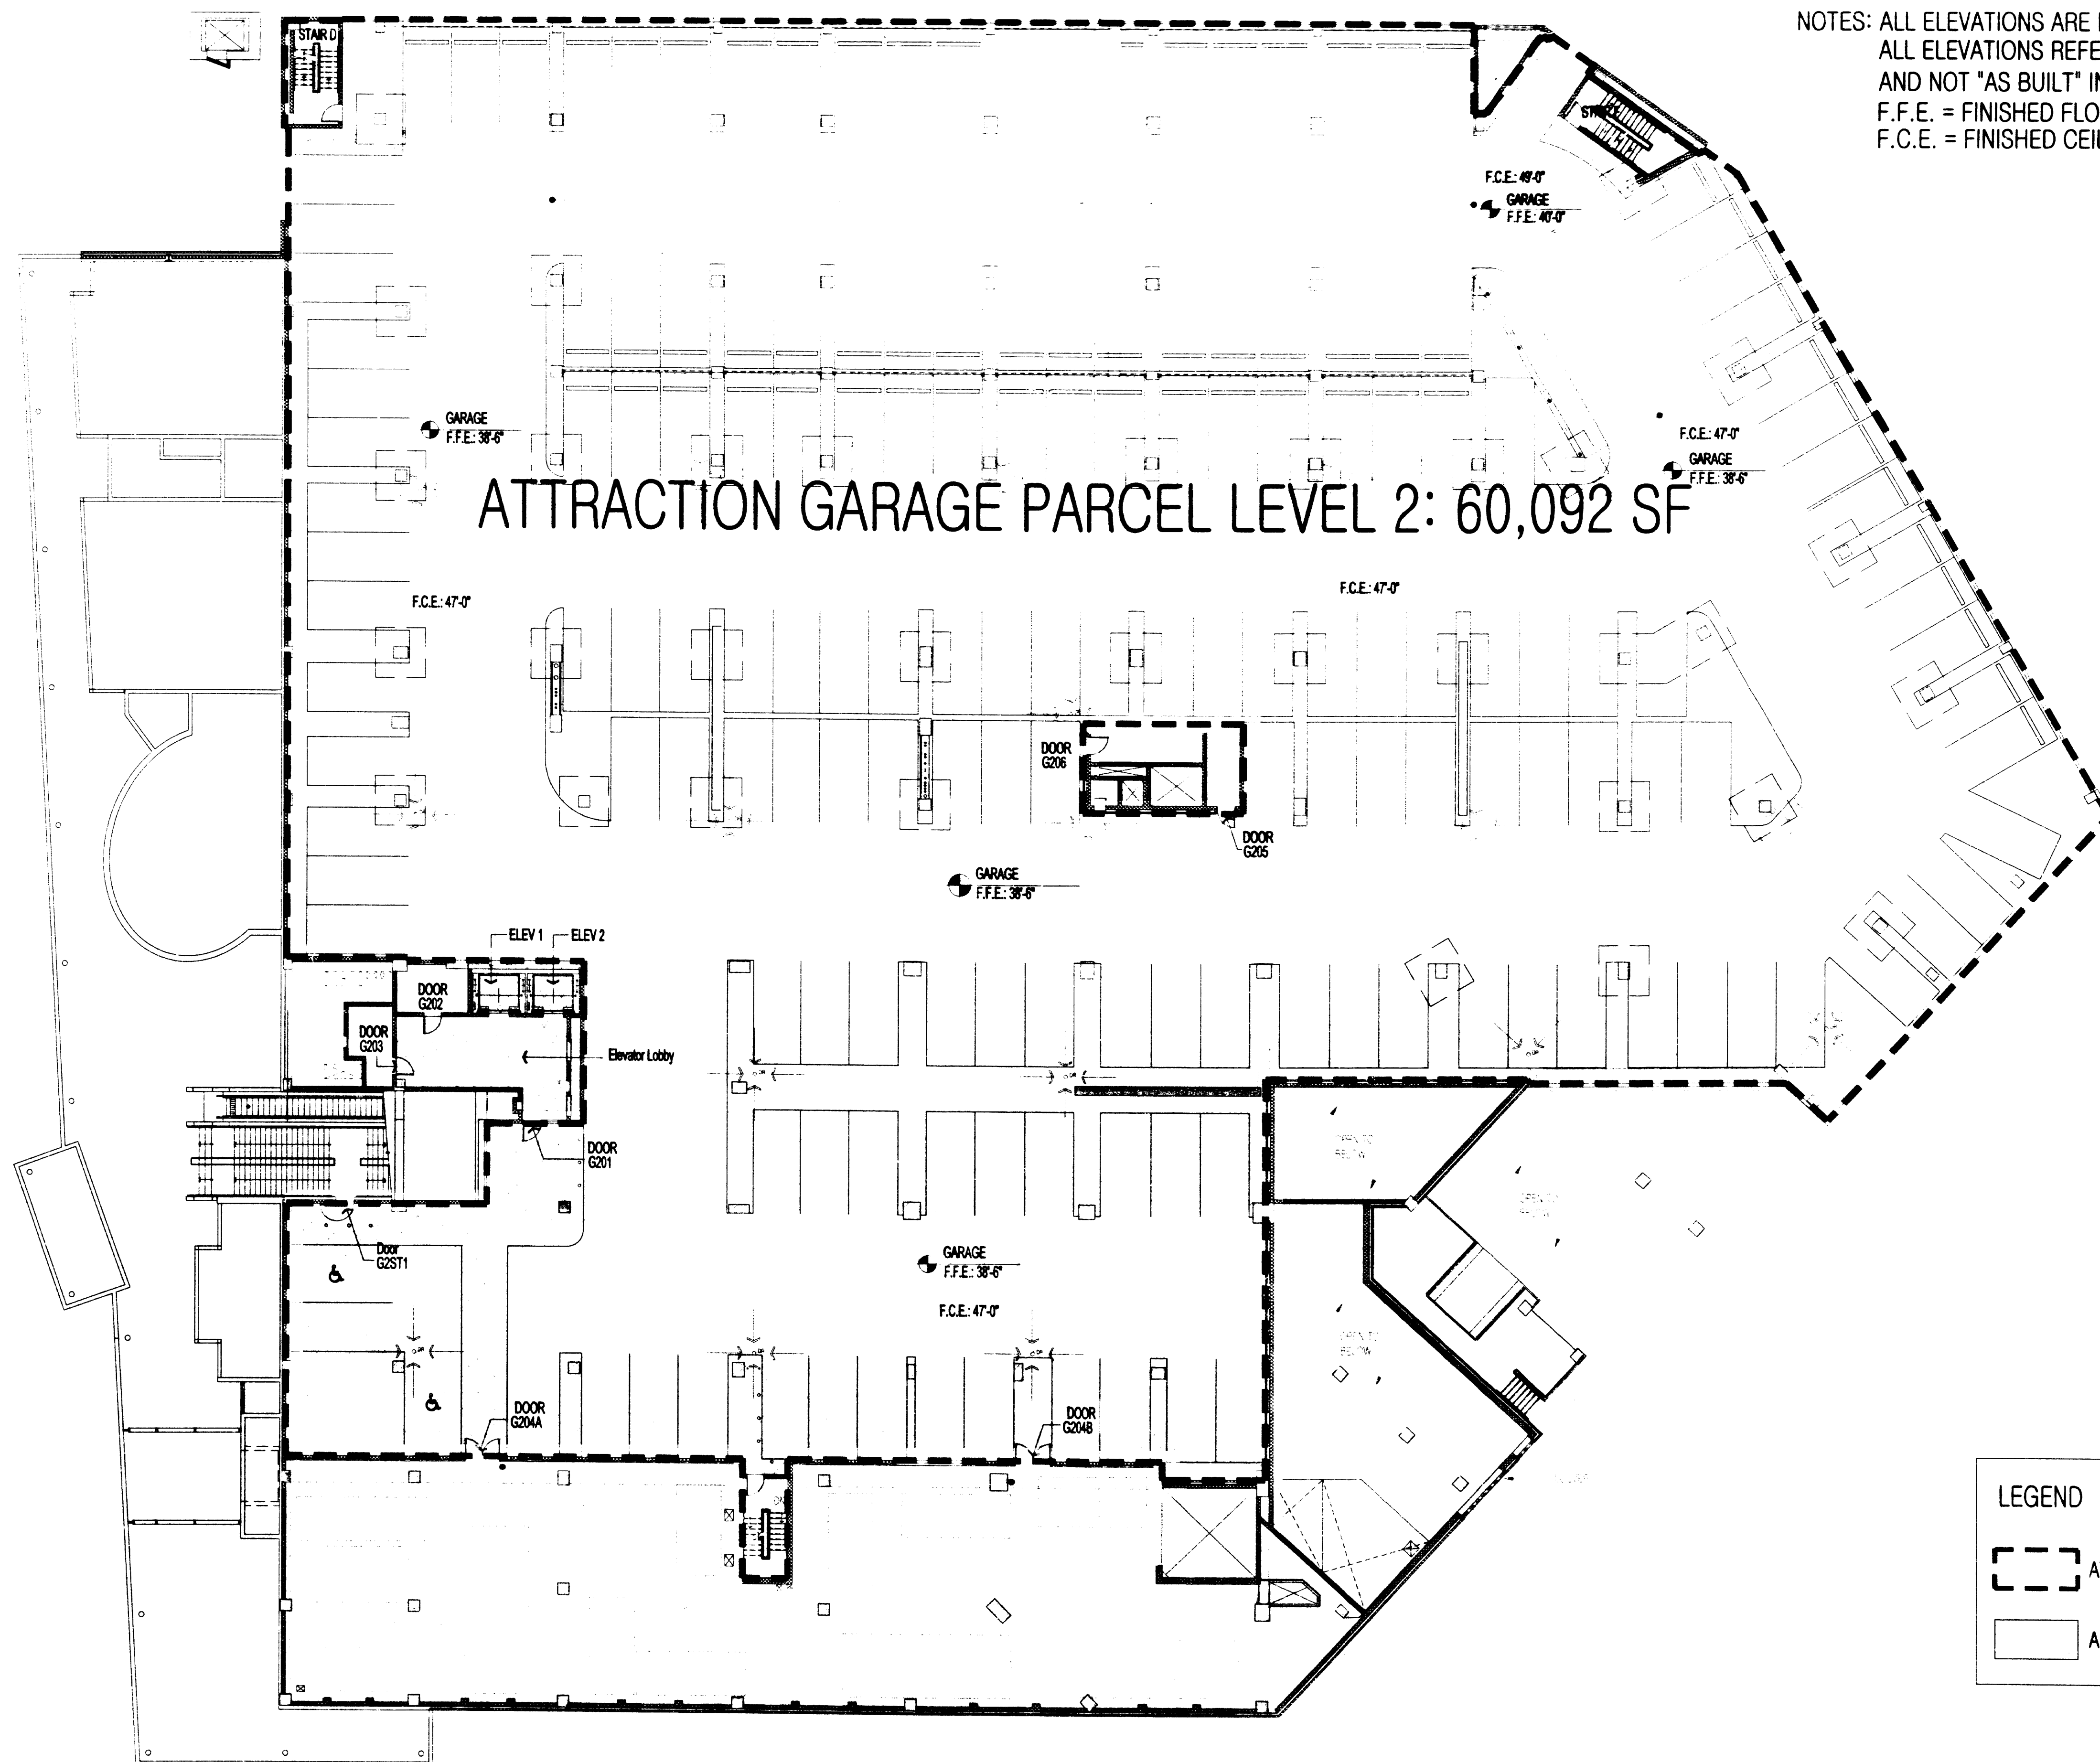

ATTRACTION GARAGE PARCEL LEVEL 2: 60,092 SF

NOTES: ALL ELEVATIONS ARE NAVD 88 DATUM
ALL ELEVATIONS REFERENCE DESIGN INFORMATION
AND NOT "AS BUILT" INFORMATION
F.F.E. = FINISHED FLOOR ELEVATION
F.C.E. = FINISHED CEILING ELEVATION

LEGEND

- ATTRACTION GARAGE PARCEL
- ACCESS AREAS

This drawing reproduced in accordance with state filing regulations. Process used: Ink on Mylar
Joseph Morris & Company


CERTIFICATION: TO MY KNOWLEDGE AND BELIEF, THESE PLANS ARE SUBSTANTIALLY CORRECT AS DESIGN PLANS ONLY, AND THE ELEVATIONS AND OTHER DATA SHOWN ON THESE PLANS ARE NOT BASED UPON "AS-BUILT" INFORMATION. THIS LIMITED STATEMENT DOES NOT IMPLY ANY GUARANTEE OR WARRANTY WITH REGARD TO THE INFORMATION ON THESE DESIGN PLANS. THE LINE SHOWN ON SHEET G01 OF THESE PLANS AS "SCIENCE CENTER LEASEHOLD LINE" IS BASED SOLELY UPON DATA PROVIDED BY F.A. HESKETH & ASSOCIATES, INC., AND THE UNDERSIGNED DOES NOT CERTIFY TO THE ACCURACY OF SUCH LINE.

Indiana

NAME: FRED W. CLARKE

TITLE: REGISTERED ARCHITECT

LICENSE NUMBER: 10000

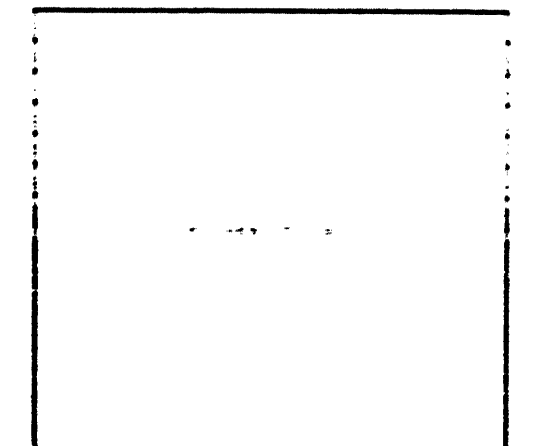

PELLI CLARKE PELL ARCHITECTS
1055 Chapel Street
New Haven, CT 06510

Consulting Architect
ALBIS TURLINGTON ARCHITECTS LLC
175 Orange Street
New Haven, CT 06510

Structural Engineering
SCHLACH BERGERMANN and PARTNER
54 West 21st Street
New York, NY 10011

Engineer of Record
THORNTON TOMASETTI GROUP
51 Madison Avenue
New York, NY 10017



MEP Engineering
ALTERI SEBOR WEBER
31 Knight Street
Norwalk, CT 06851

Civil Engineering
JUDITH NITSCH ENGINEERING, INC.
186 Lincoln Street, Suite 200
Boston, MA 02111-2403

Construction Manager
THE WHITING-TURNER CONTRACTING COMPANY
195 Church Street, 16th Floor
New Haven, CT 06510

Landscape
HARGREAVES ASSOCIATES
180 Varick Street
Suite 1304
New York, NY 10014

Security
KROLL SCHIFF & ASSOCIATES
44 Whippany Road
P.O. Box 1966
Morristown, NJ 07962-1966

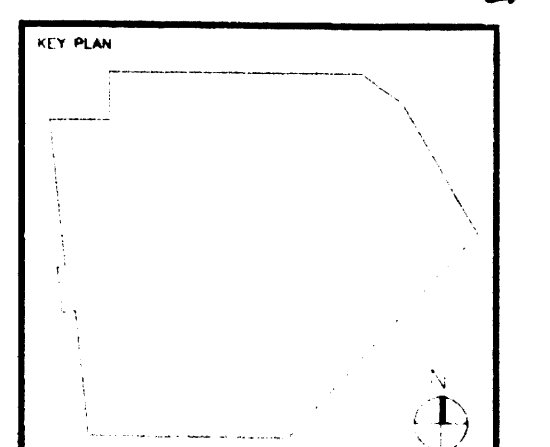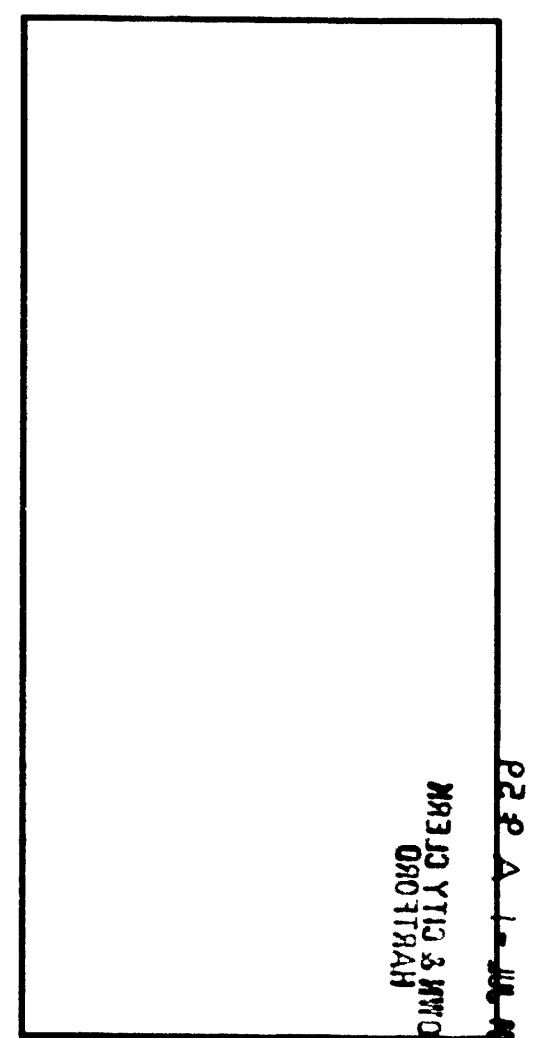

DRAWING TITLE		
ATTRACTION GARAGE PARCEL PLAN LEVEL G2		
SCALE	PROJECT NUMBER	DATE
1/16"=1'-0"		05.08.2009
DRAWING NUMBER		
G02		



3026