


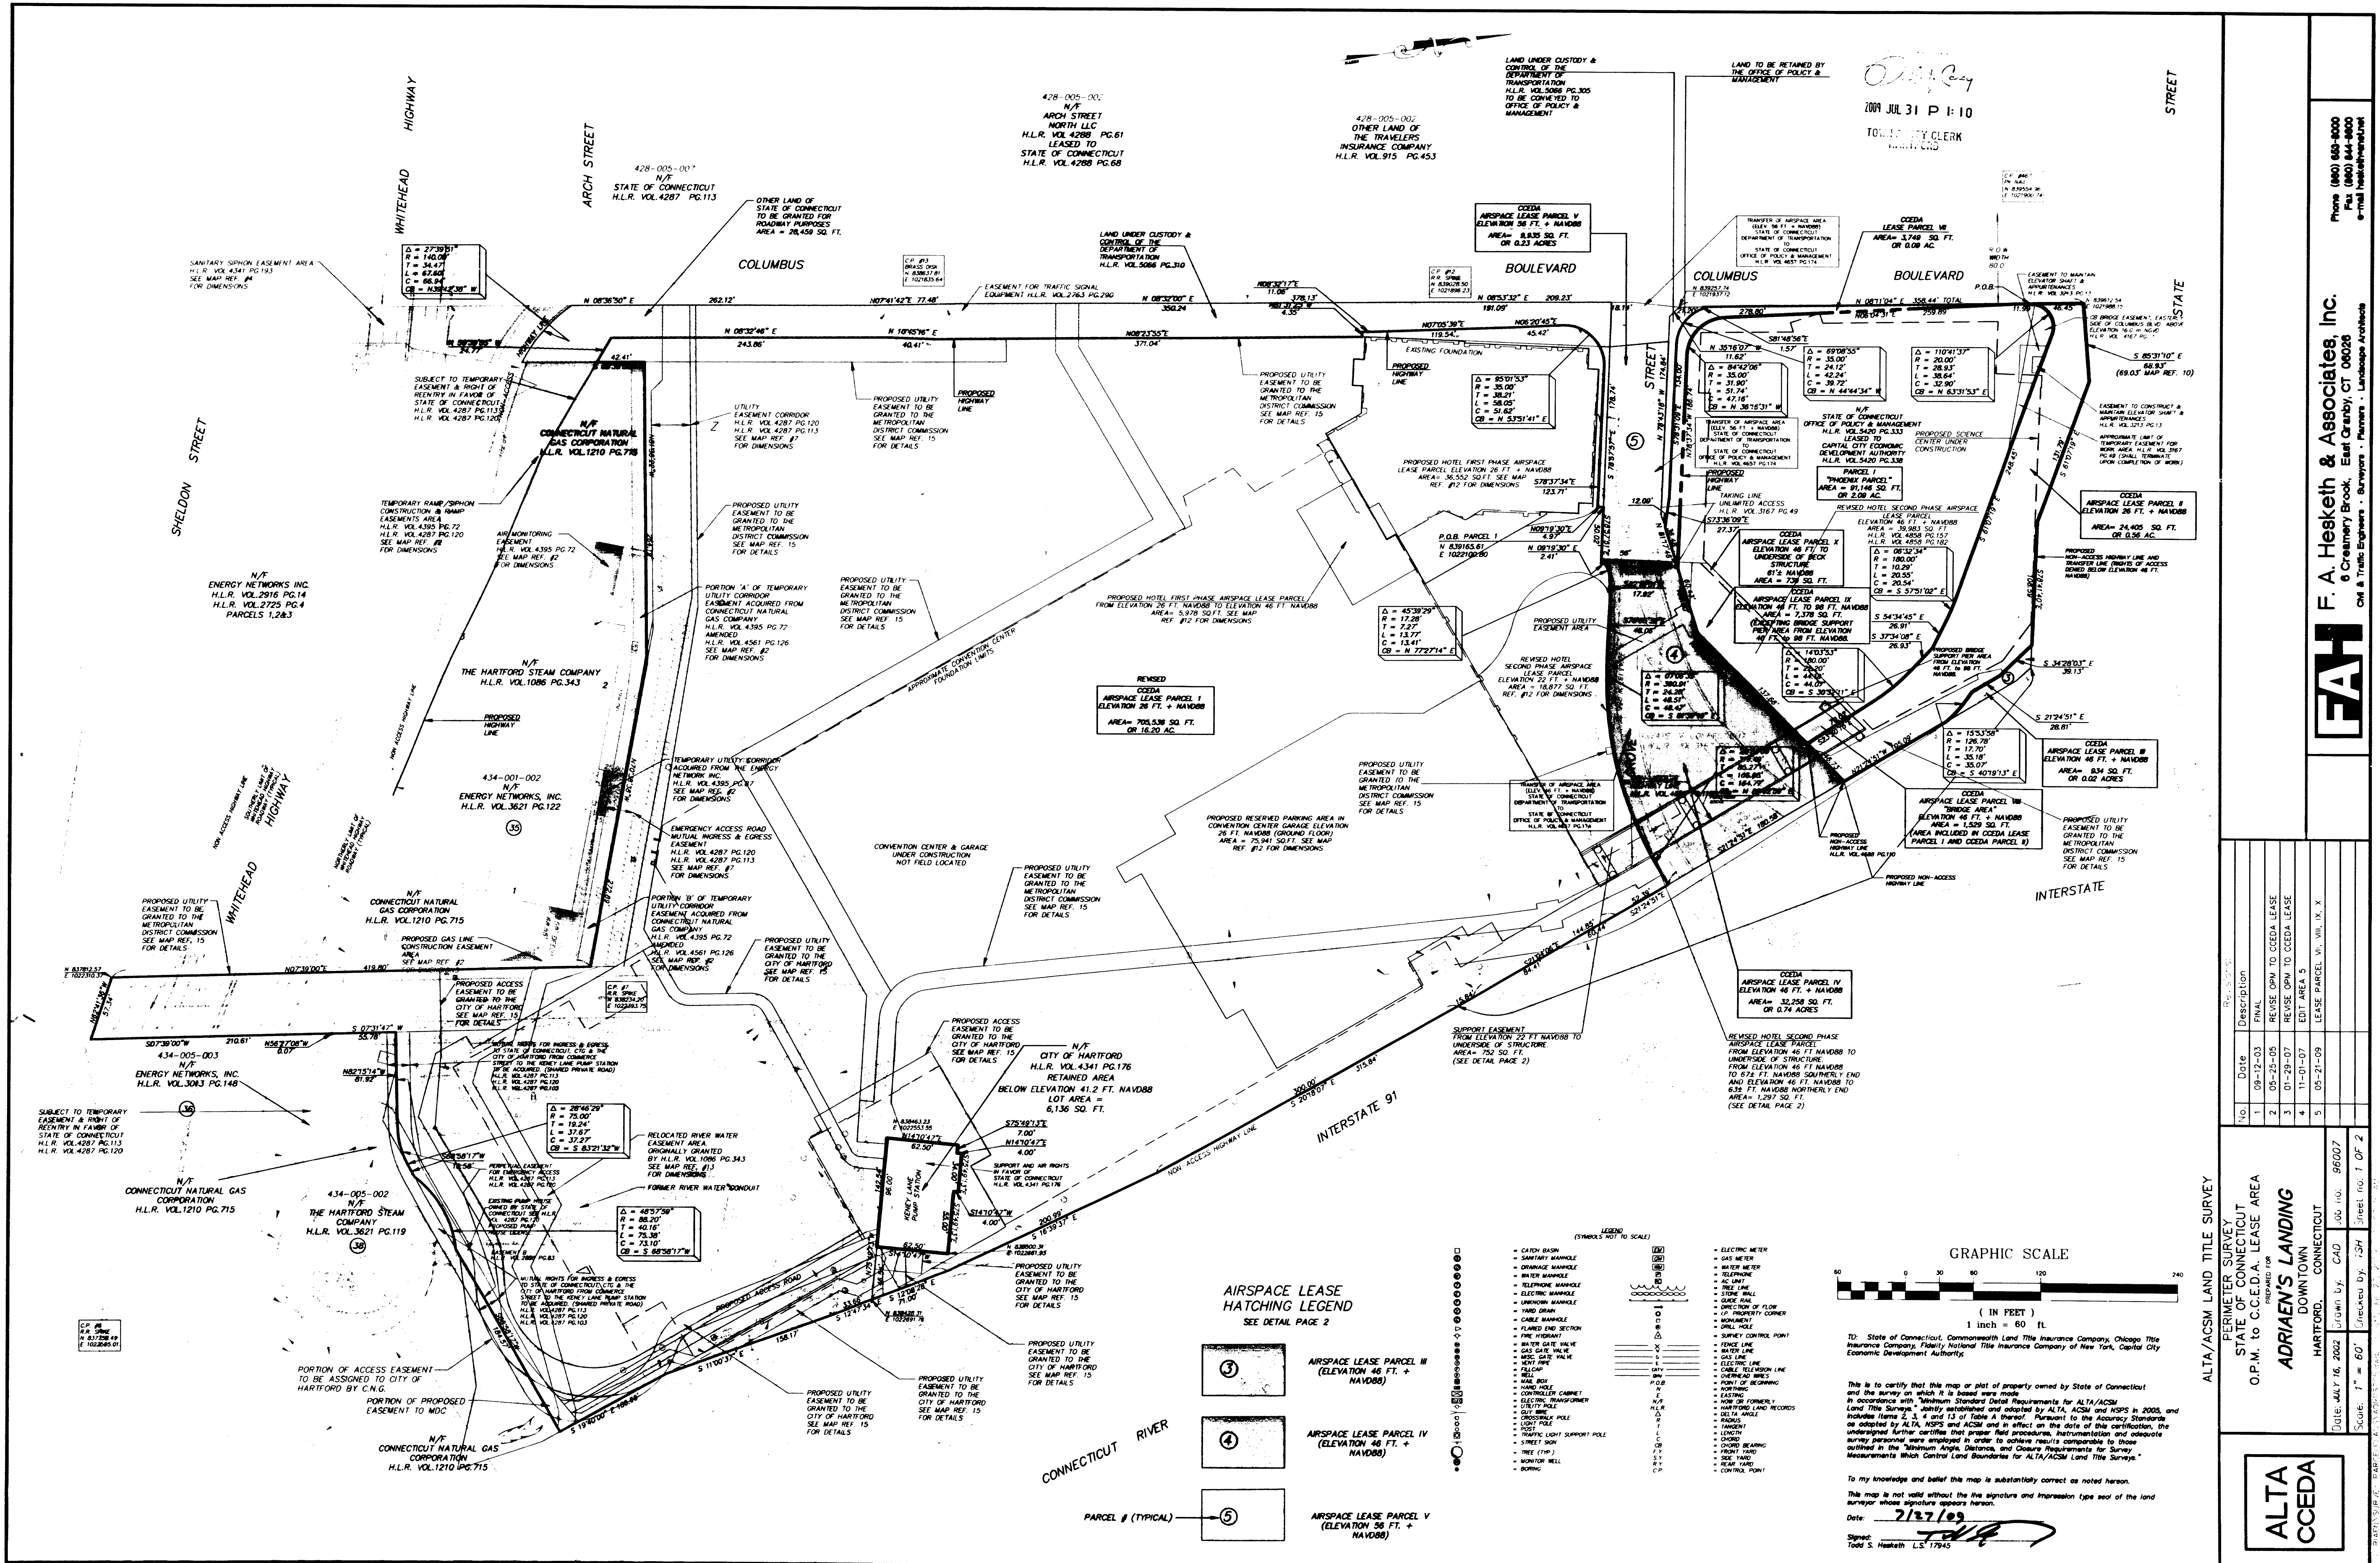

Phone (860) 683-8000
Fax (860) 683-8000
E-mail fah@fah.com

F.A.H. F. A. Hesketh & Associates, Inc.
6 Creamery Brook, East Granby, CT 06028
Civil & Traffic Engineers - Surveyors - Planners - Landscape Architects

No.	Date	Description
1	08-12-03	FINAL
2	05-25-05	REVISE OPN TO CEDA LEASE
3	01-29-07	REVISE OPN TO CEDA LEASE
4	11-01-07	EDIT AREA 5
5	05-21-09	LEASE PARCEL VII, VIII, X

ALTA/ACSM LAND TITLE SURVEY
PERMETER SURVEY
STATE OF CONNECTICUT
O.P.M. to C.C.D.A. LEASE AREA
PREPARED FOR
ADRIAEN'S LANDING
DOWNTOWN
HARTFORD, CONNECTICUT
Date: July 16, 2002
Drawn by: CAD
Checked by: JSH
Scale: 1" = 60'
Sheet No. 1 OF 2

ALTA
CCEDA