


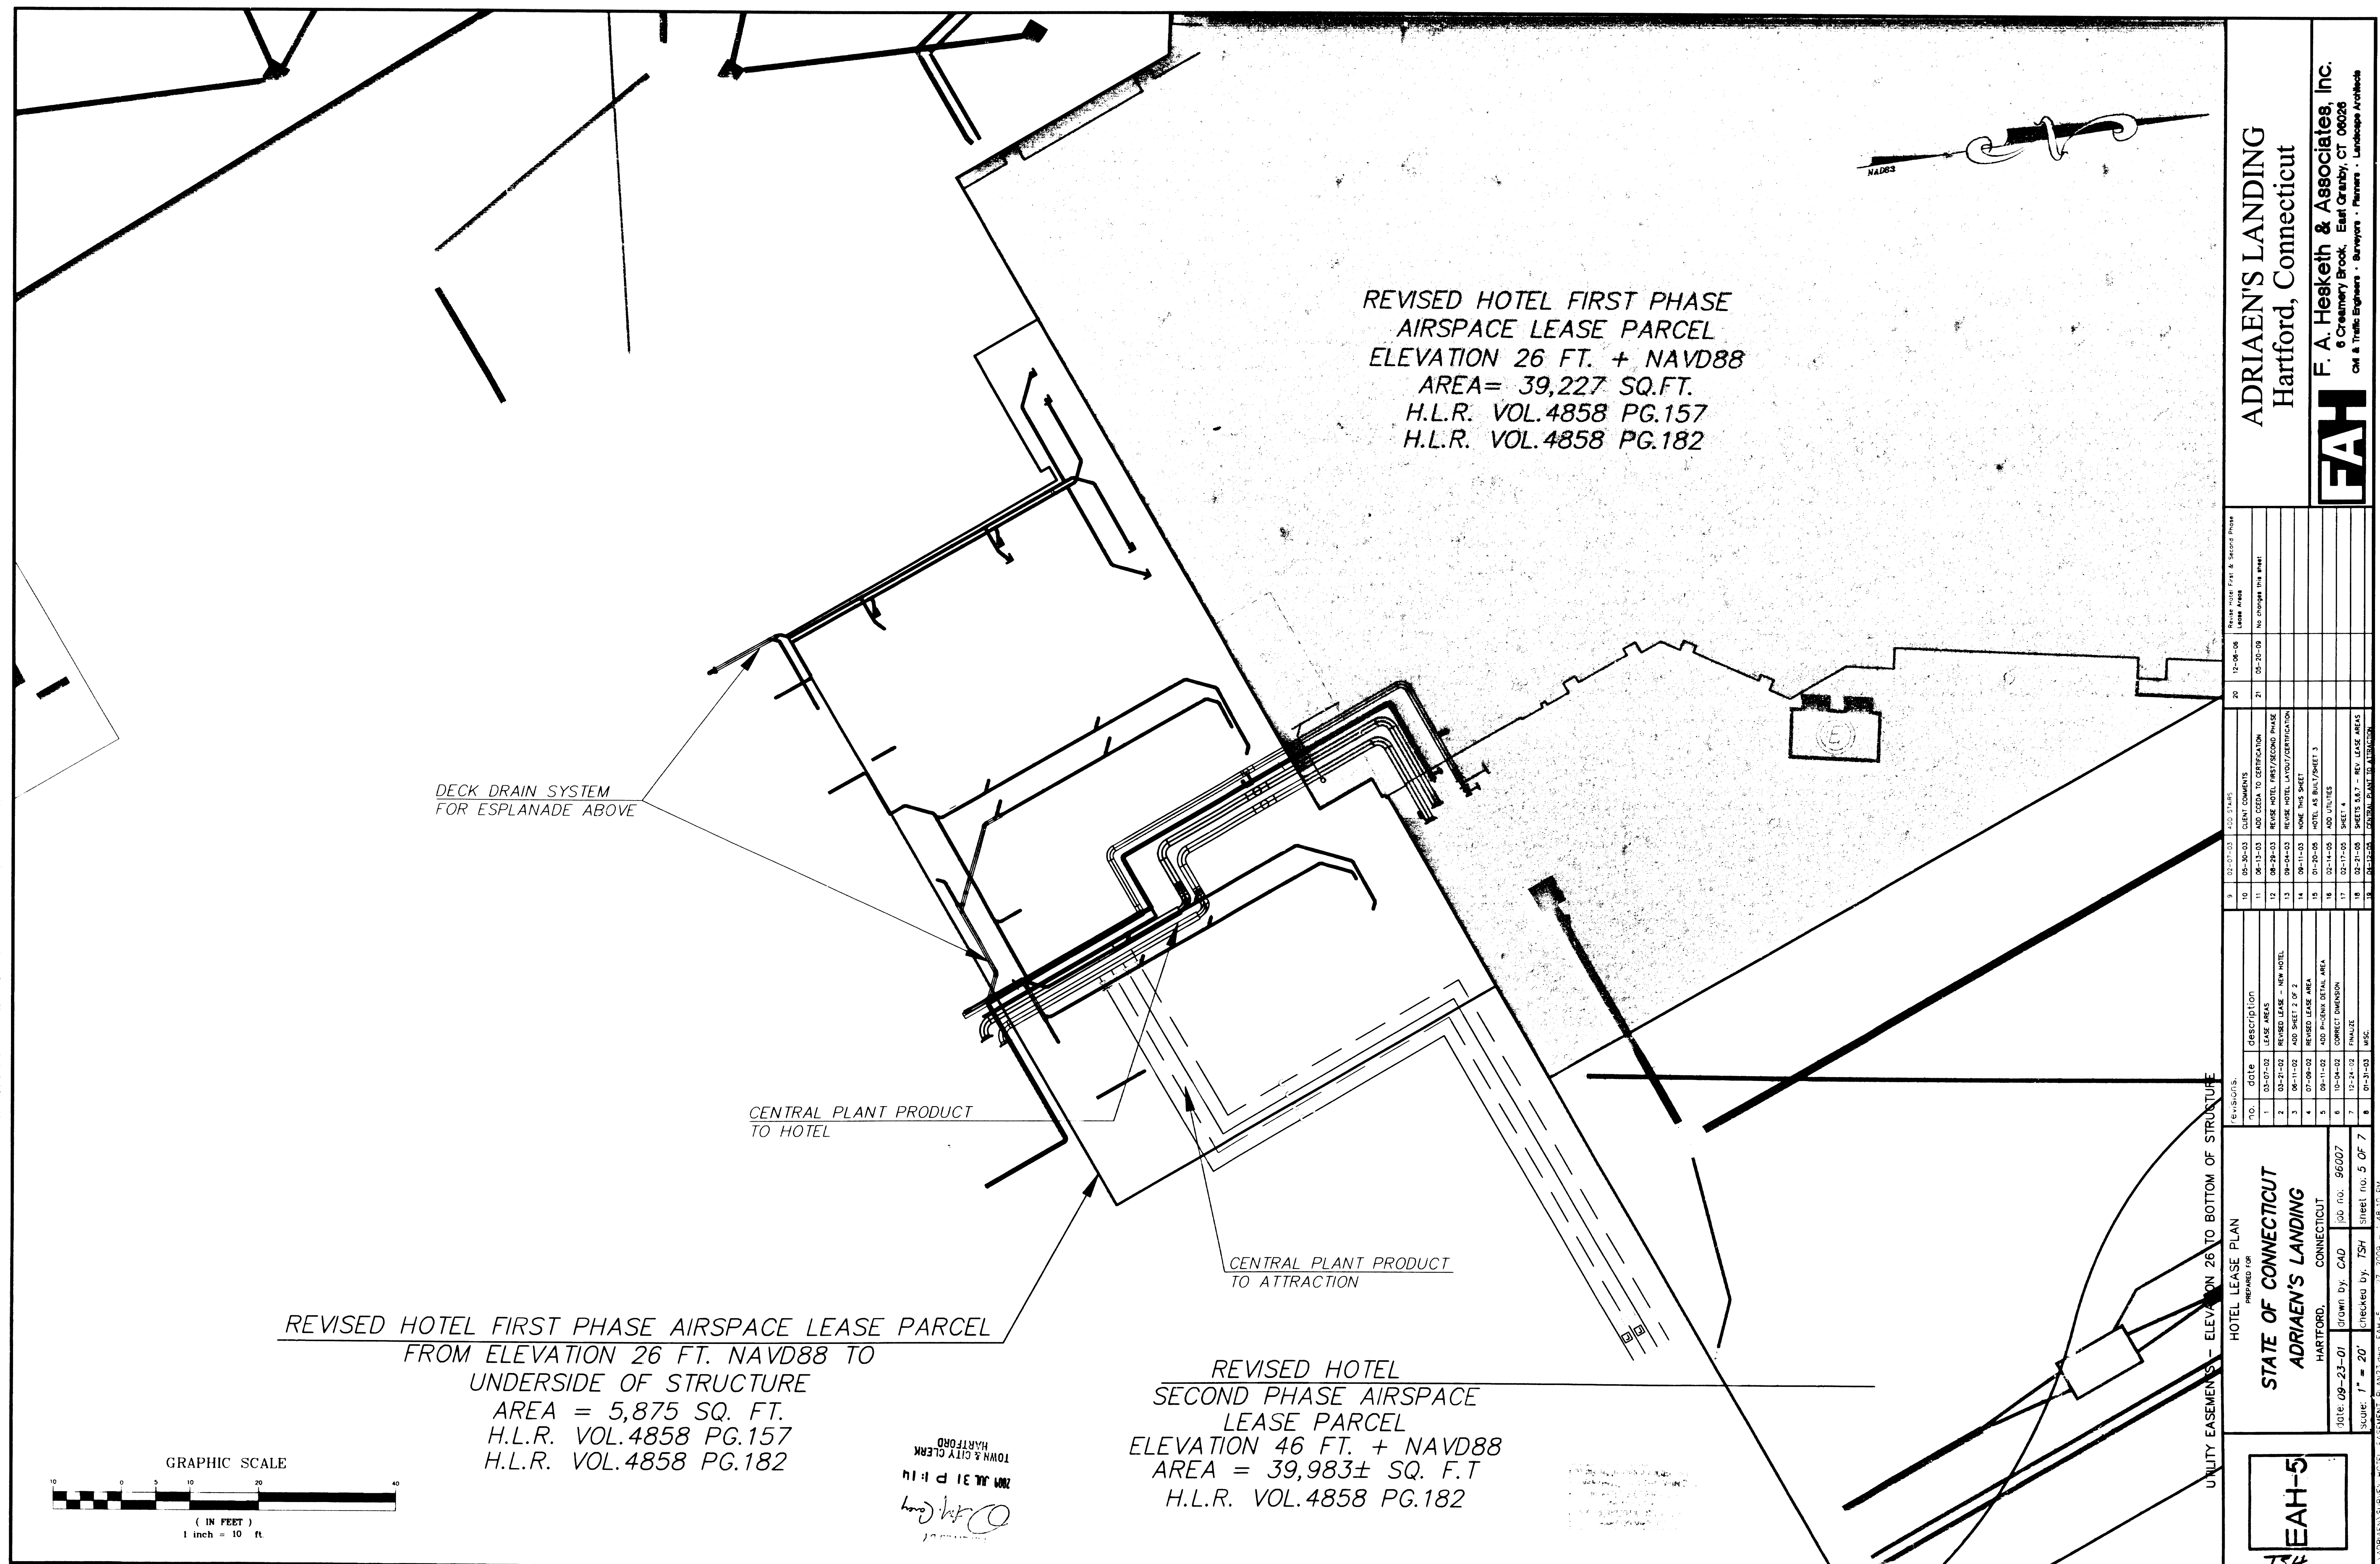

ADRIAEN'S LANDING
Hartford, Connecticut

F. A. Hesketh & Associates, Inc.
6 Creamery Brook, East Granby, CT 06026
CM & Traffic Engineers • Surveyors • Planners • Landscape Architects

F

ADRIAEN/SURVEY HOTEL CASSEMENT PLAN23 dwg. EAH-5 27. 2009 -- 14:48:10 PM