

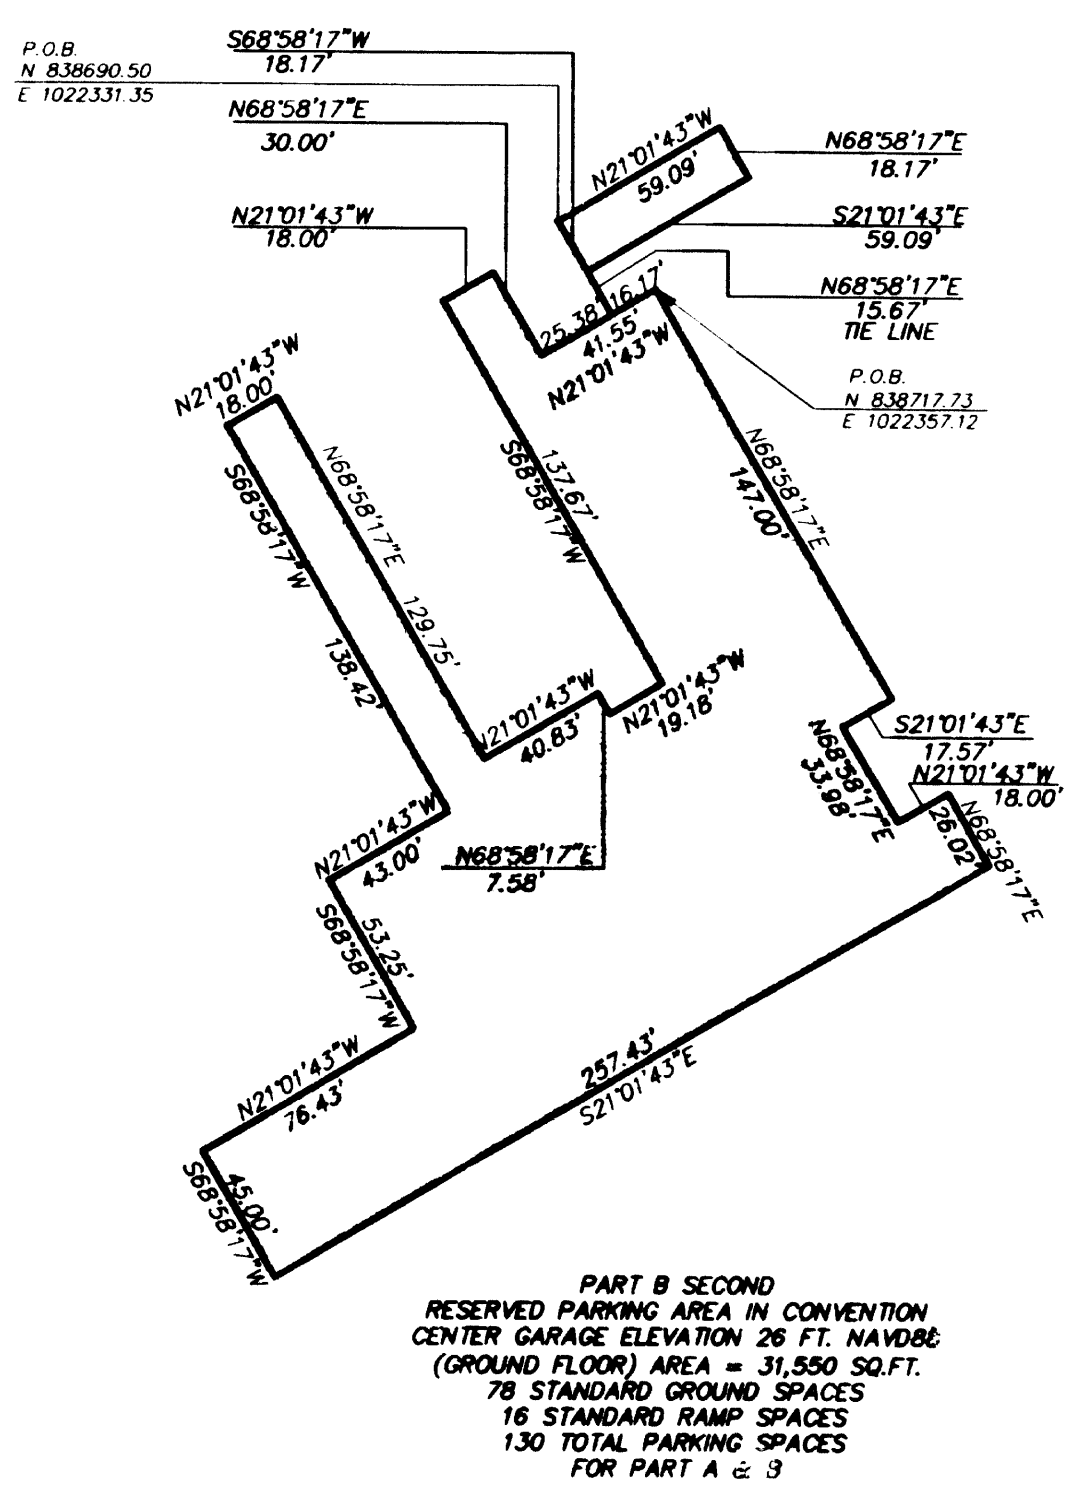
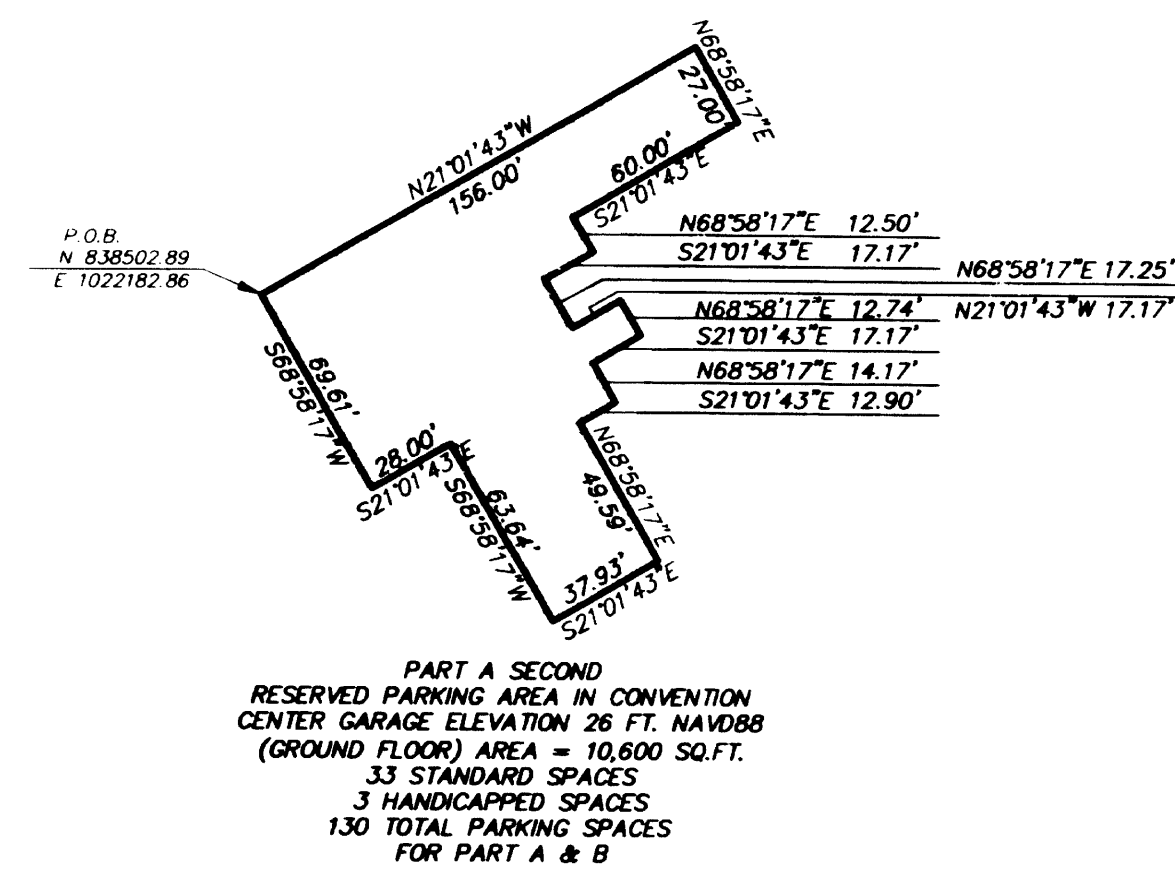
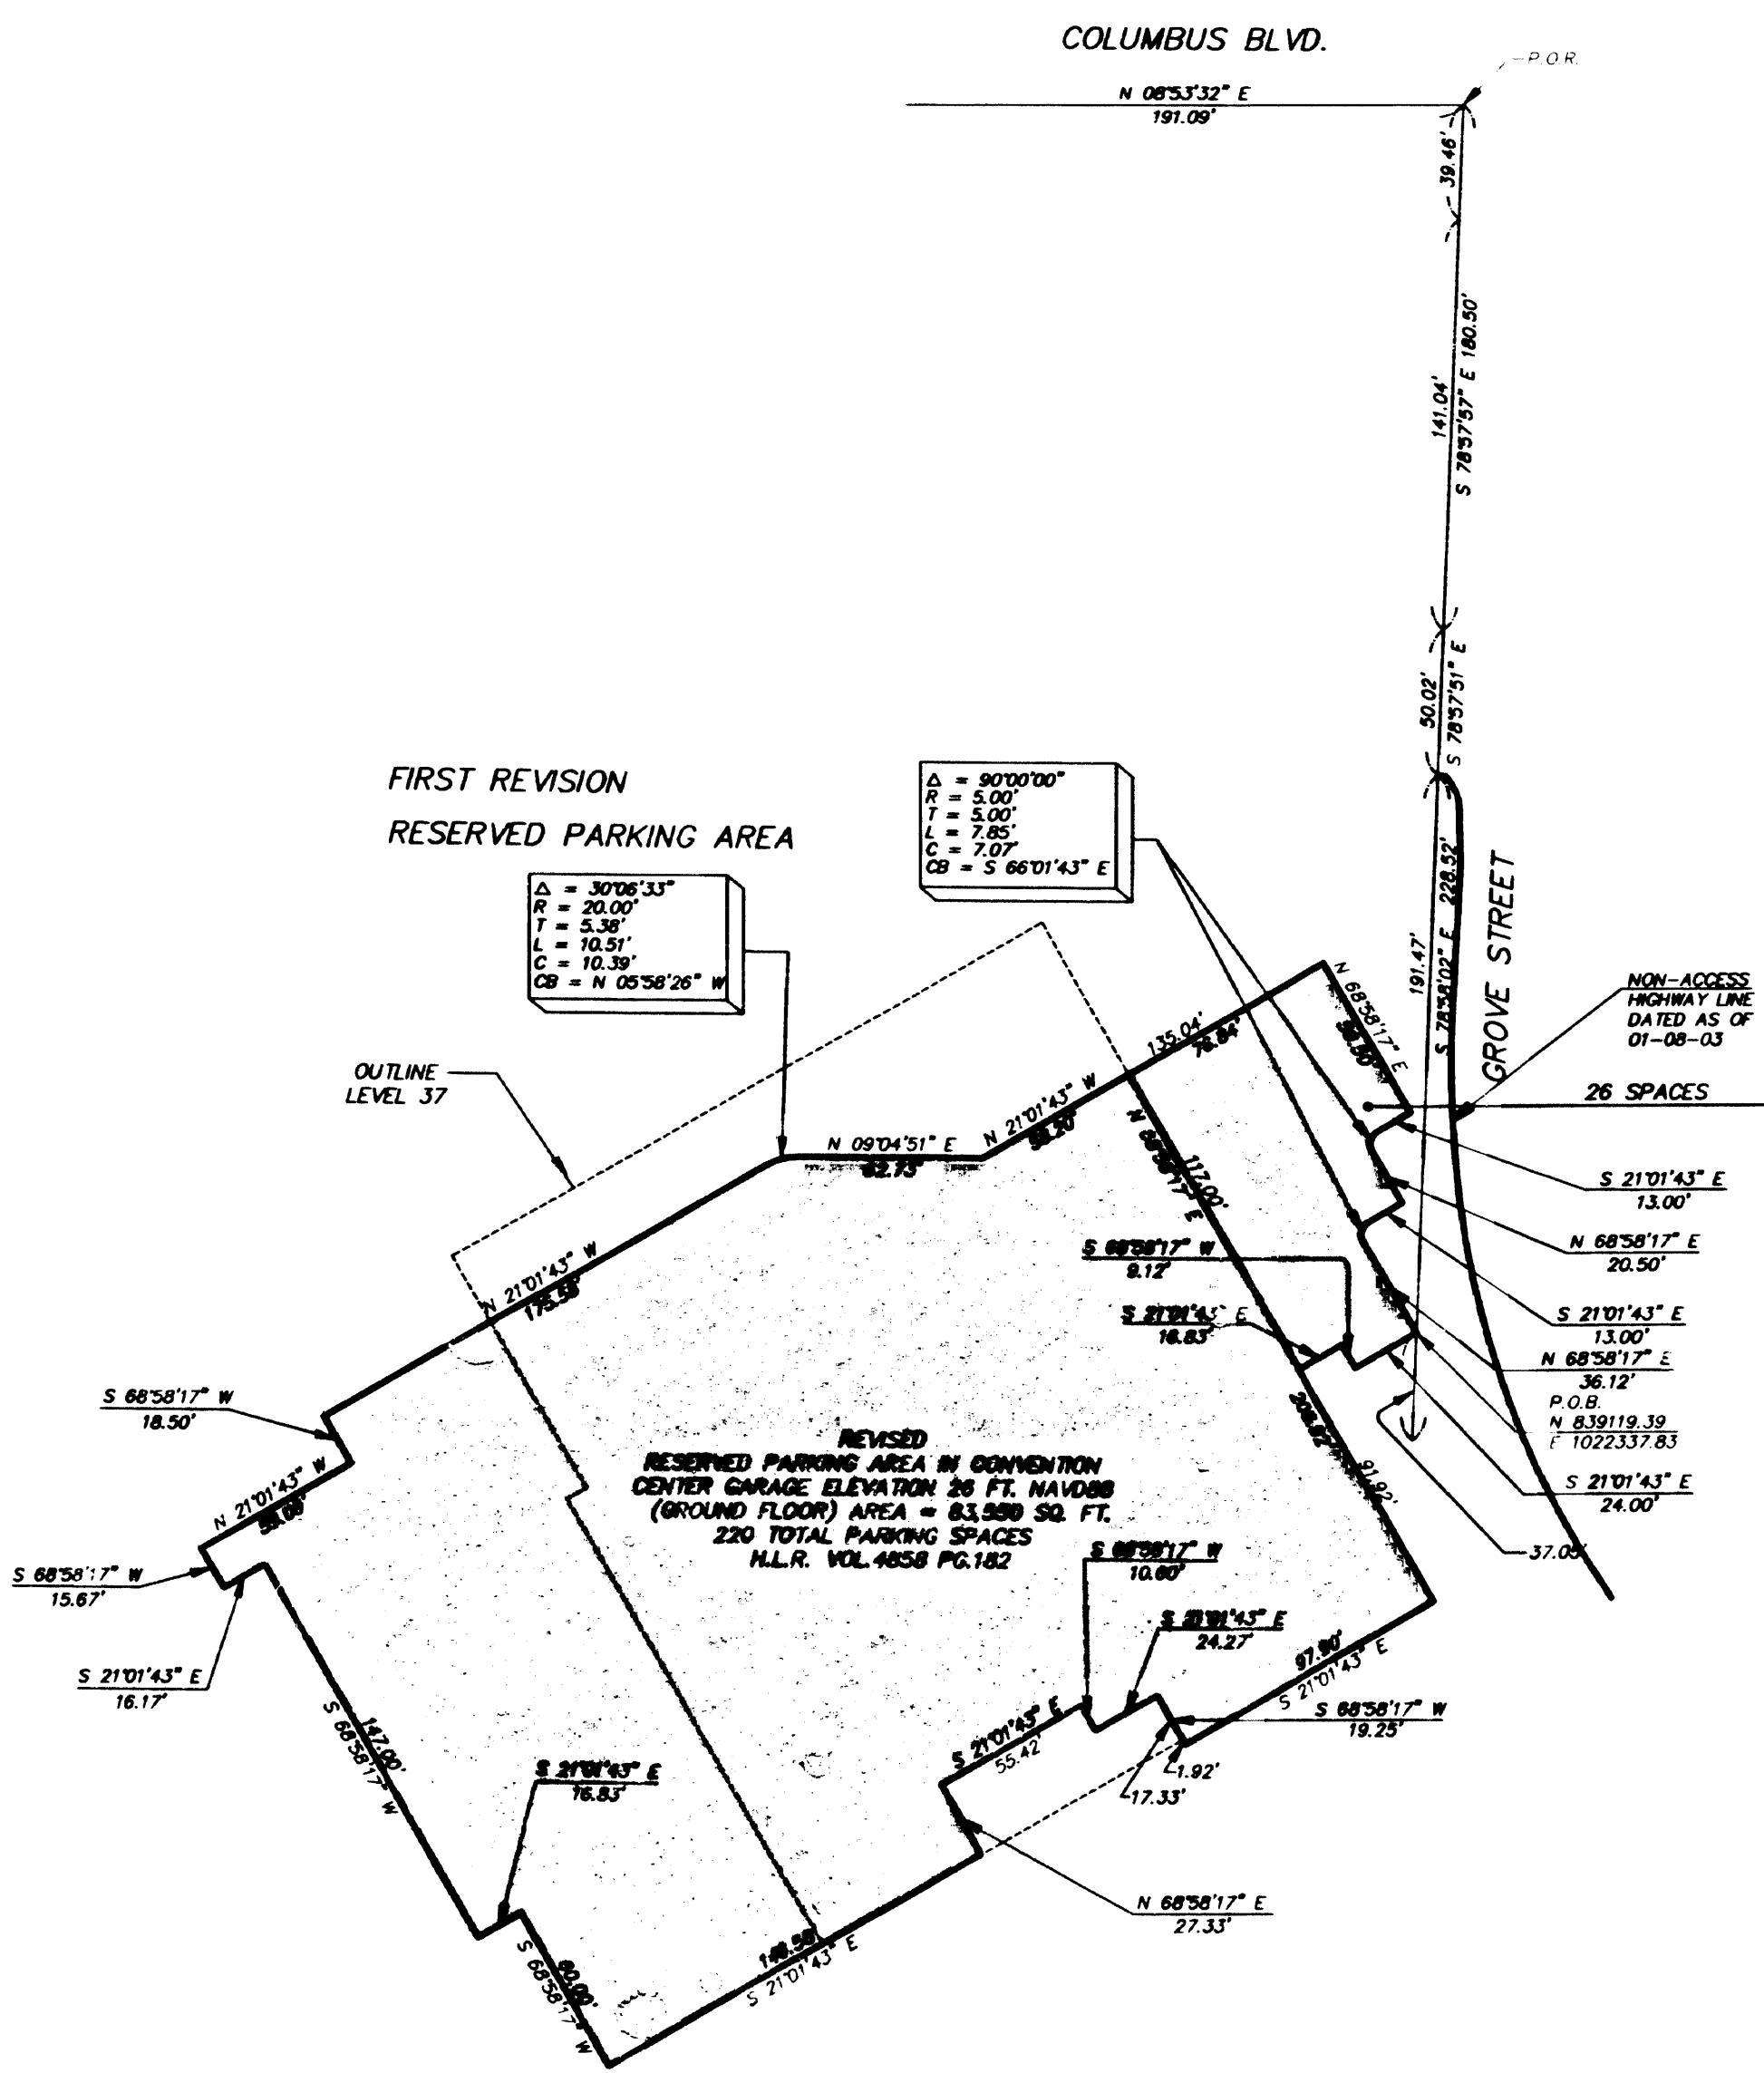
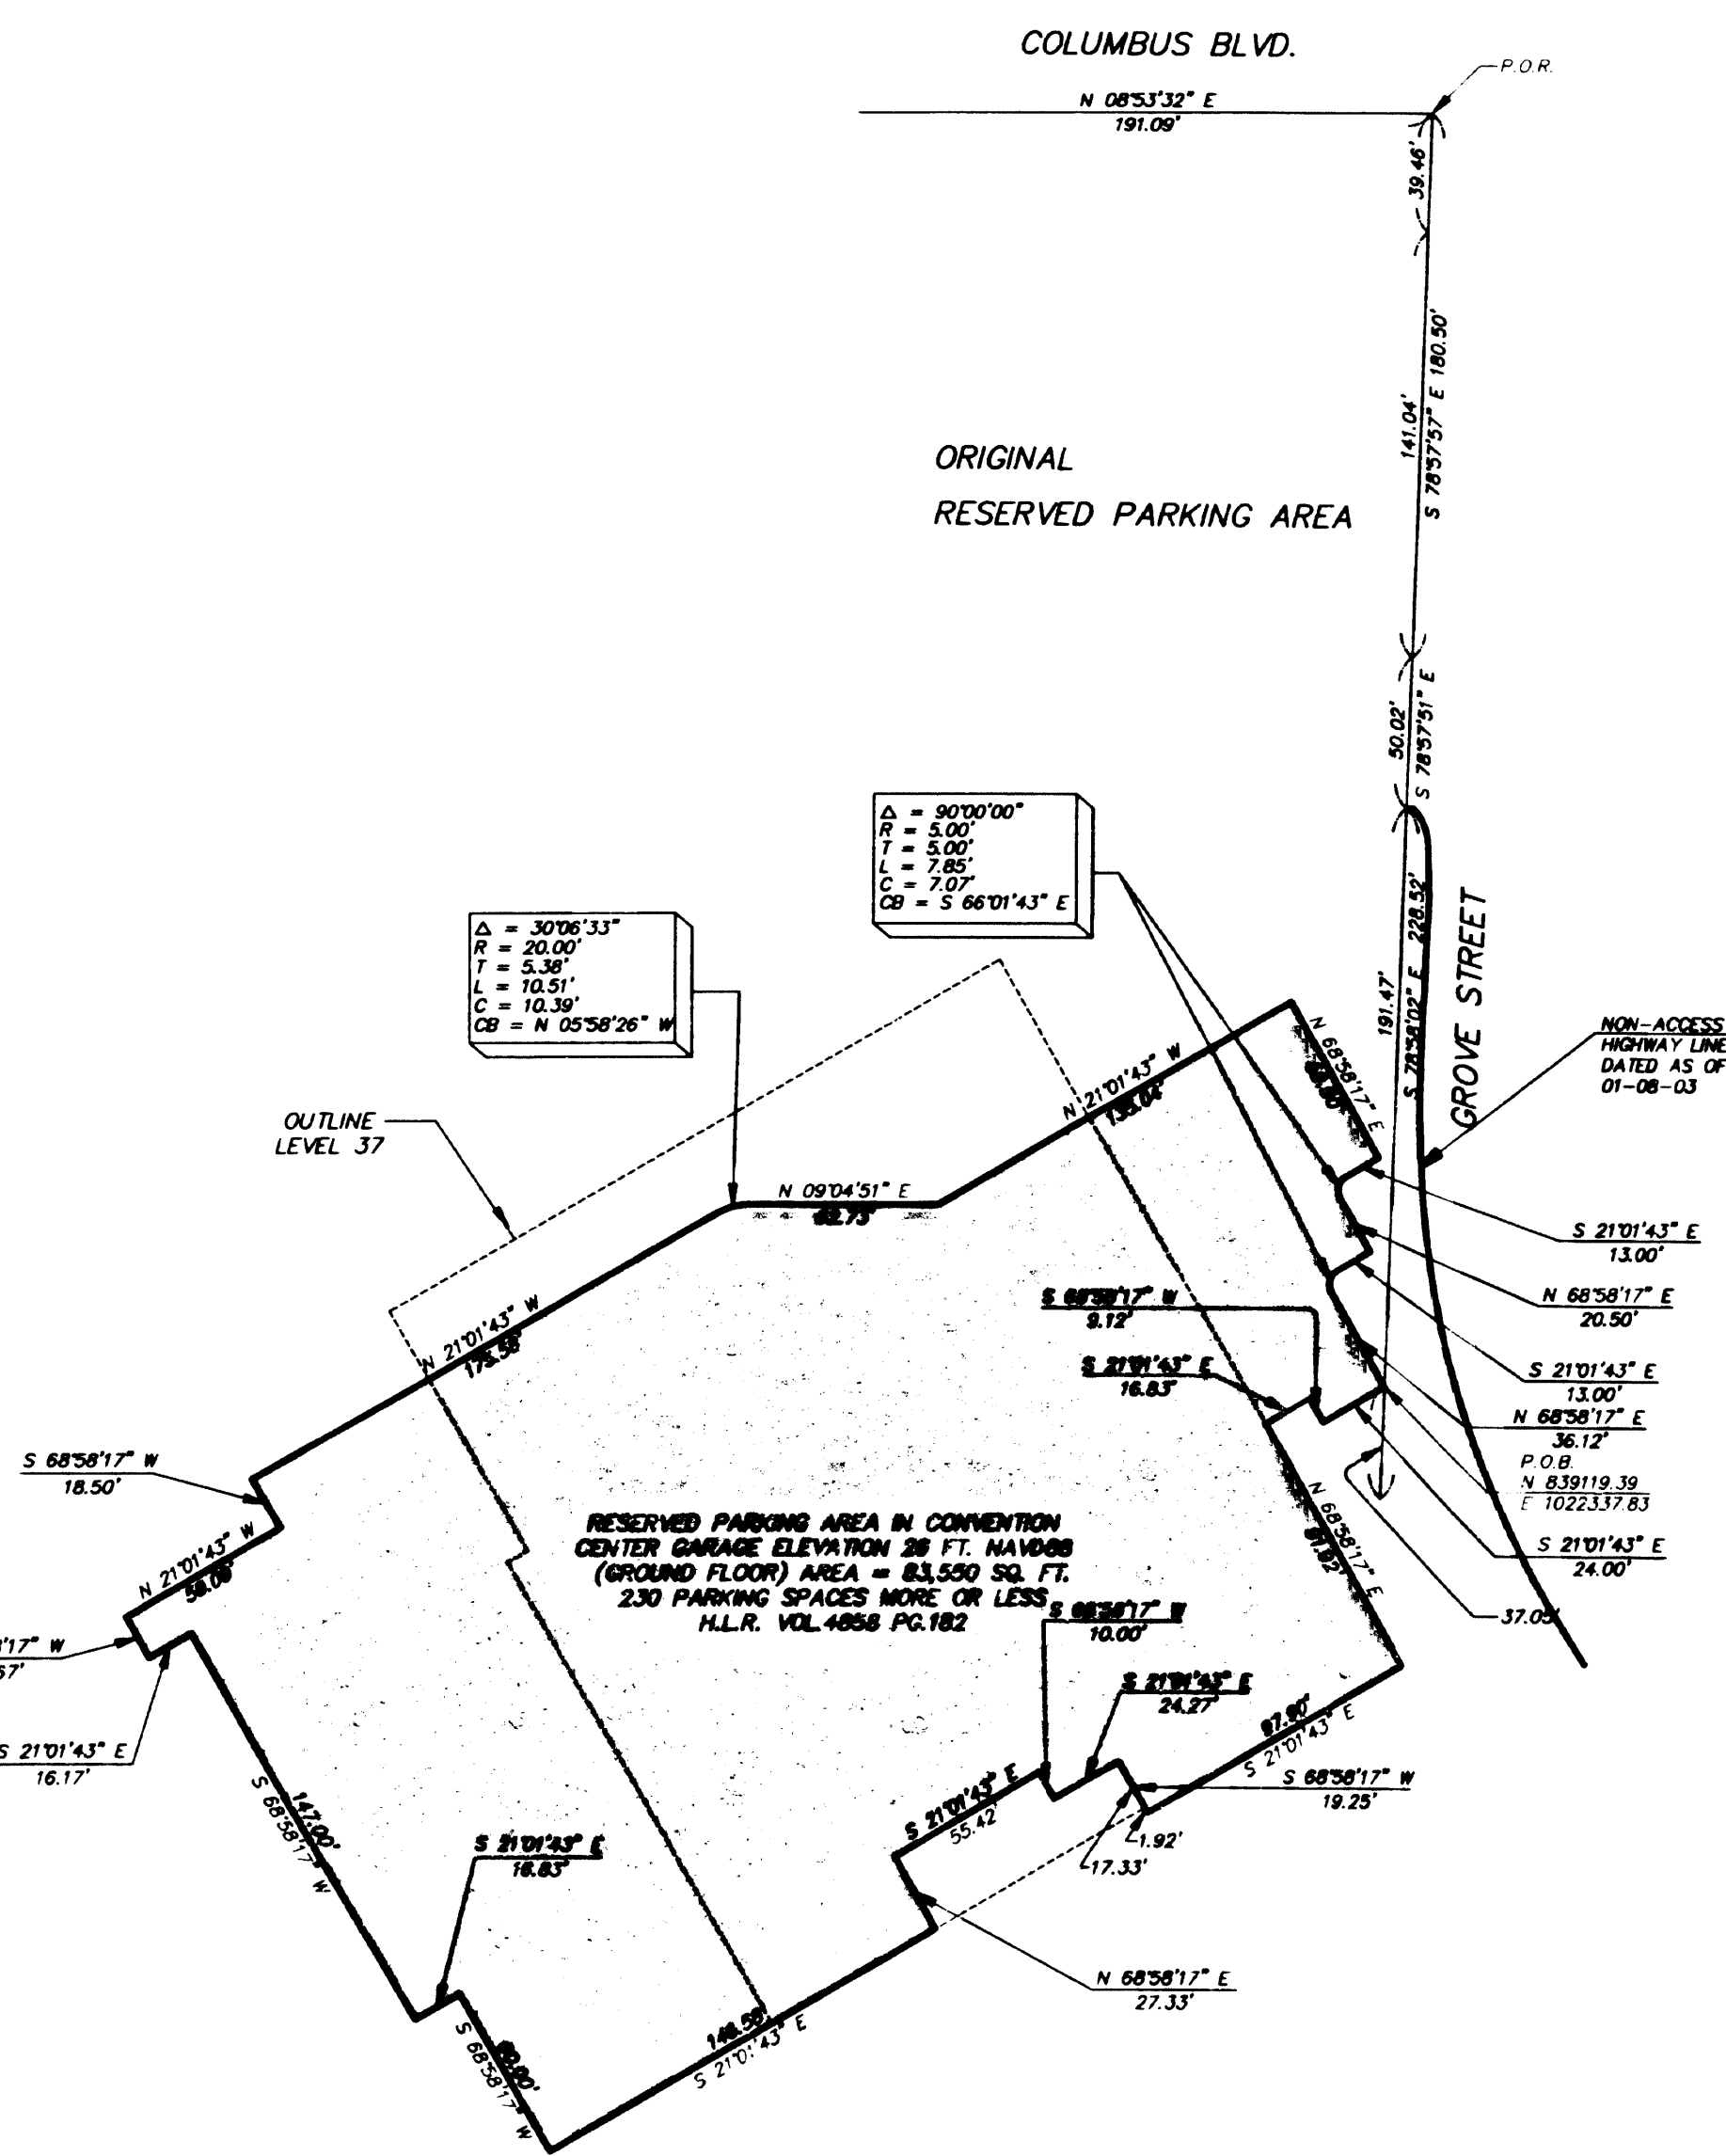
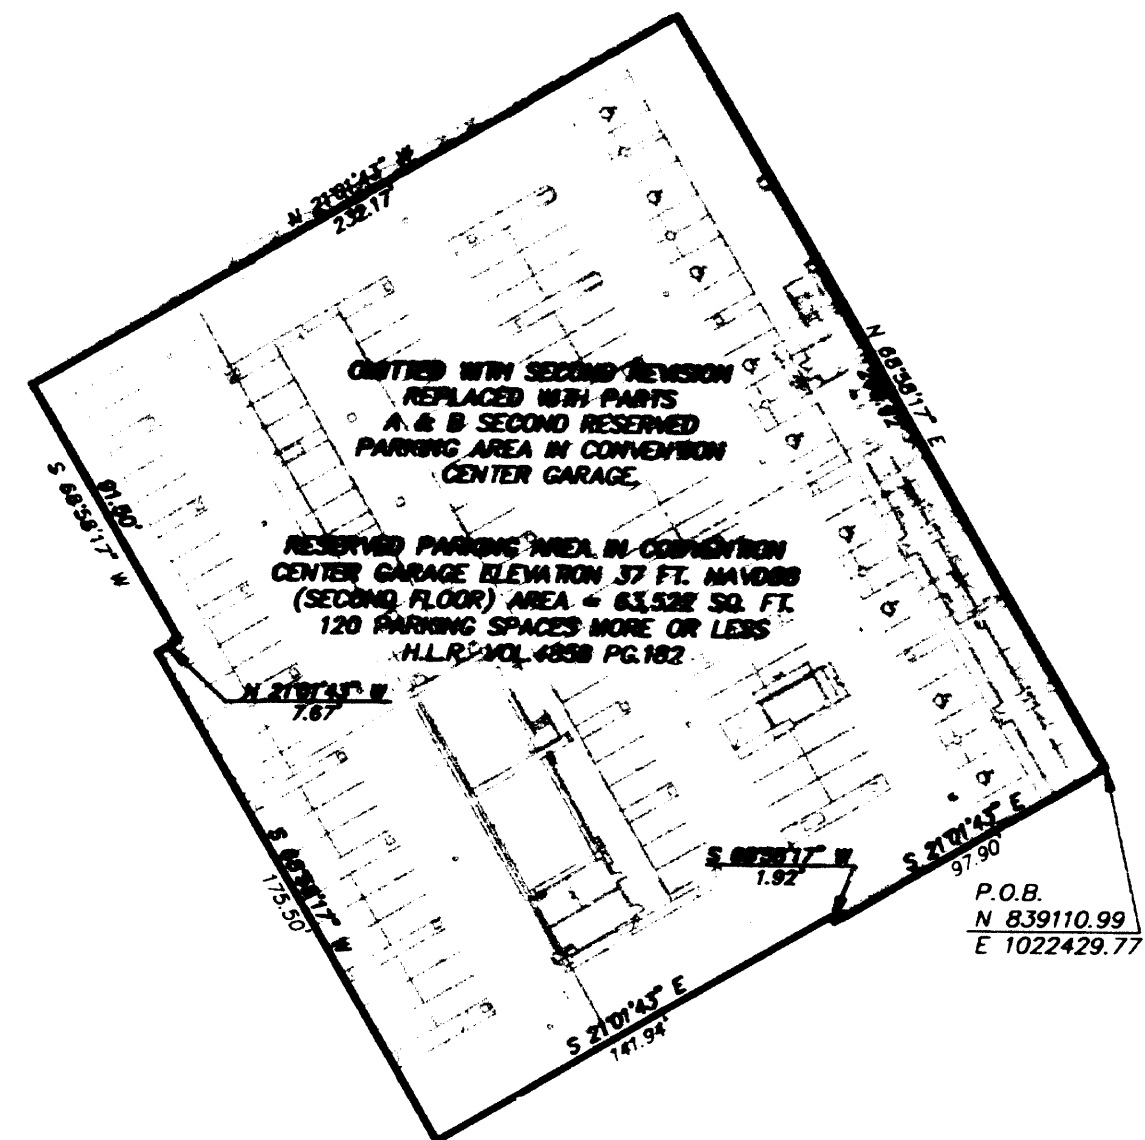
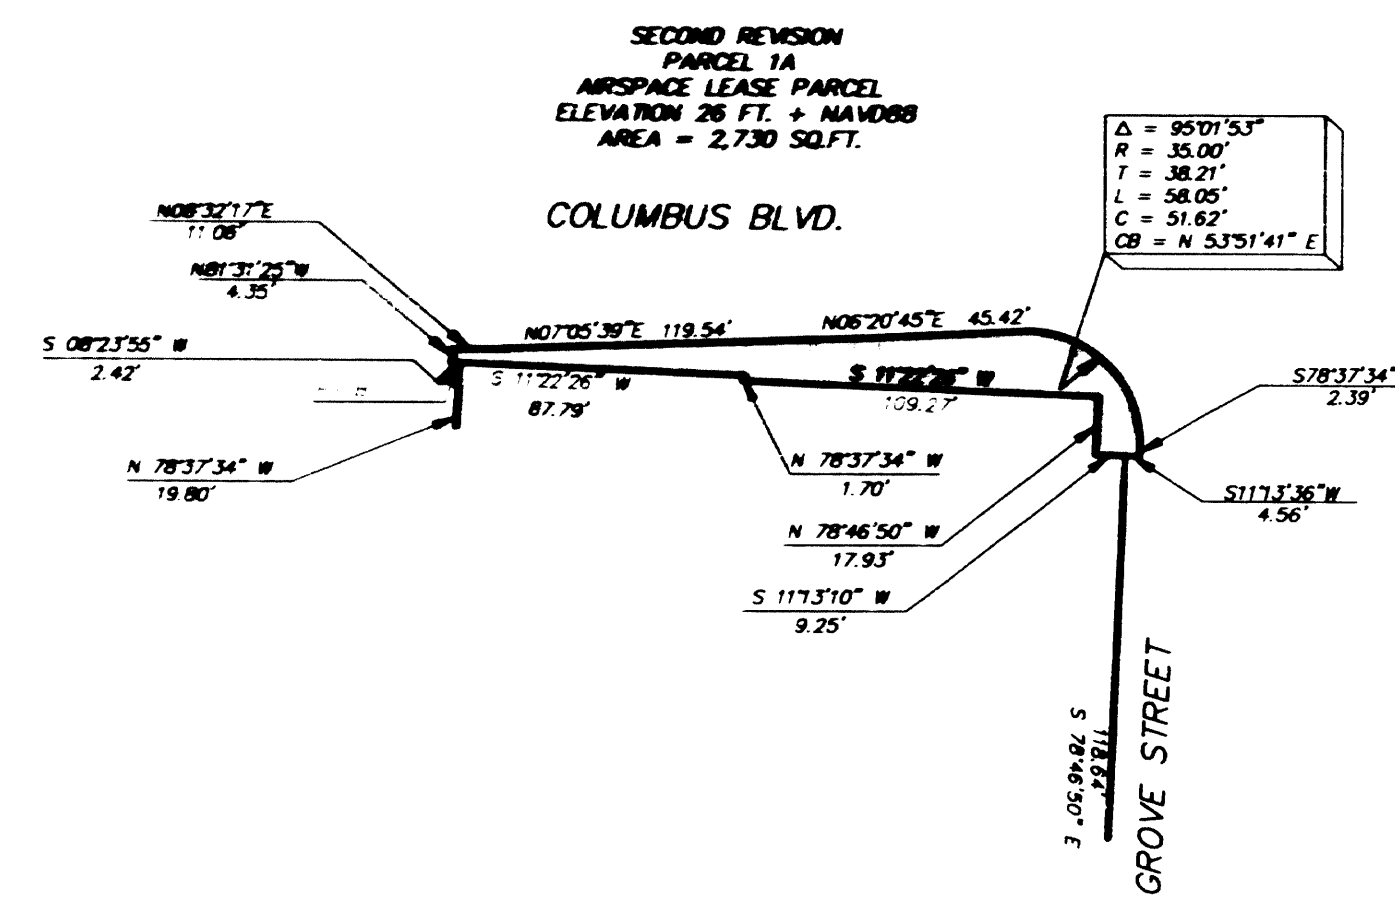


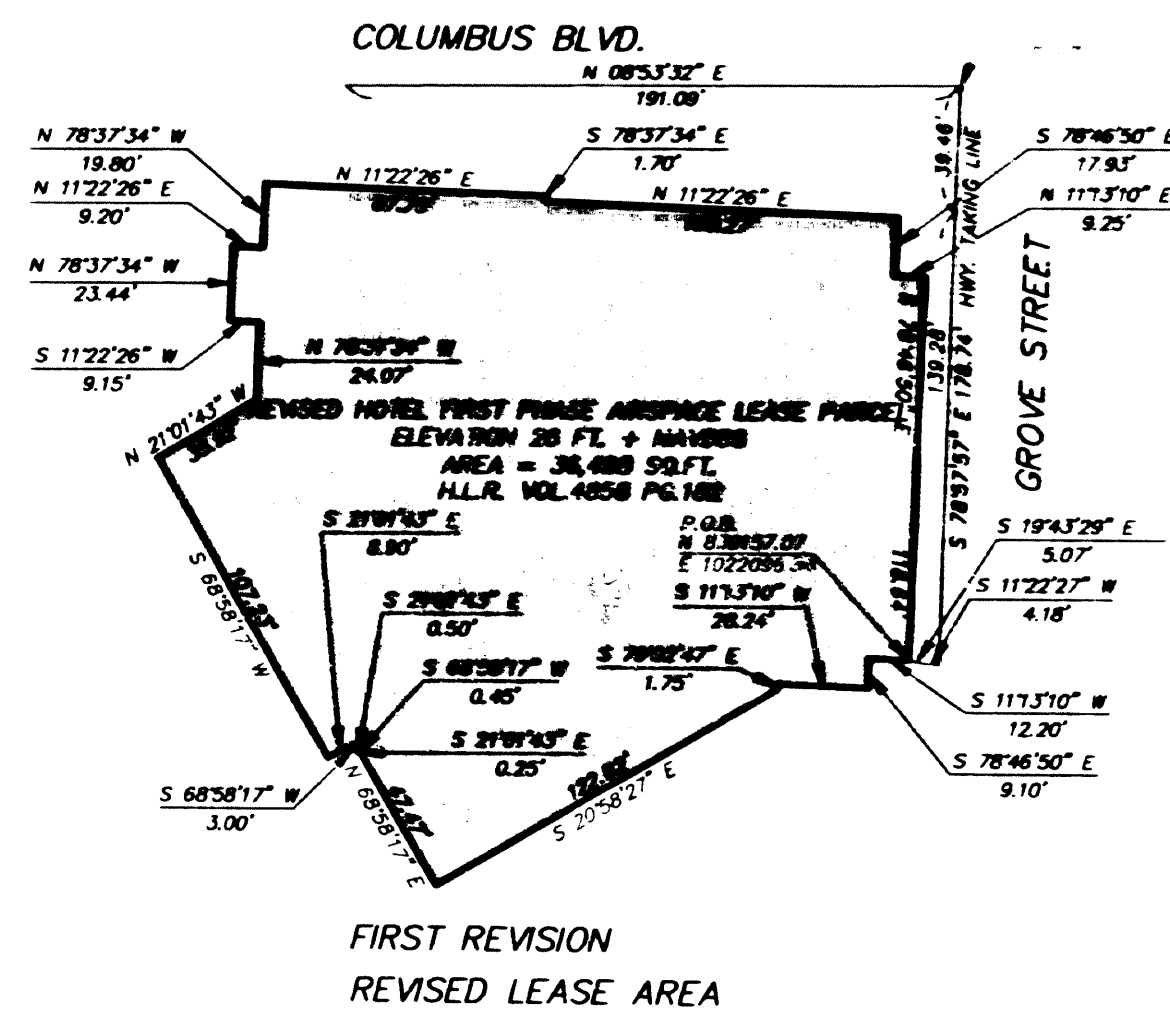

ADRIAEN'S LANDING Hartford, Connecticut

F. A. Heske & Associates, Inc.
6 Creamery Brook, East Granby, CT 06028
Civil & Traffic Engineers - Surveyors - Planners - Landscape Architects

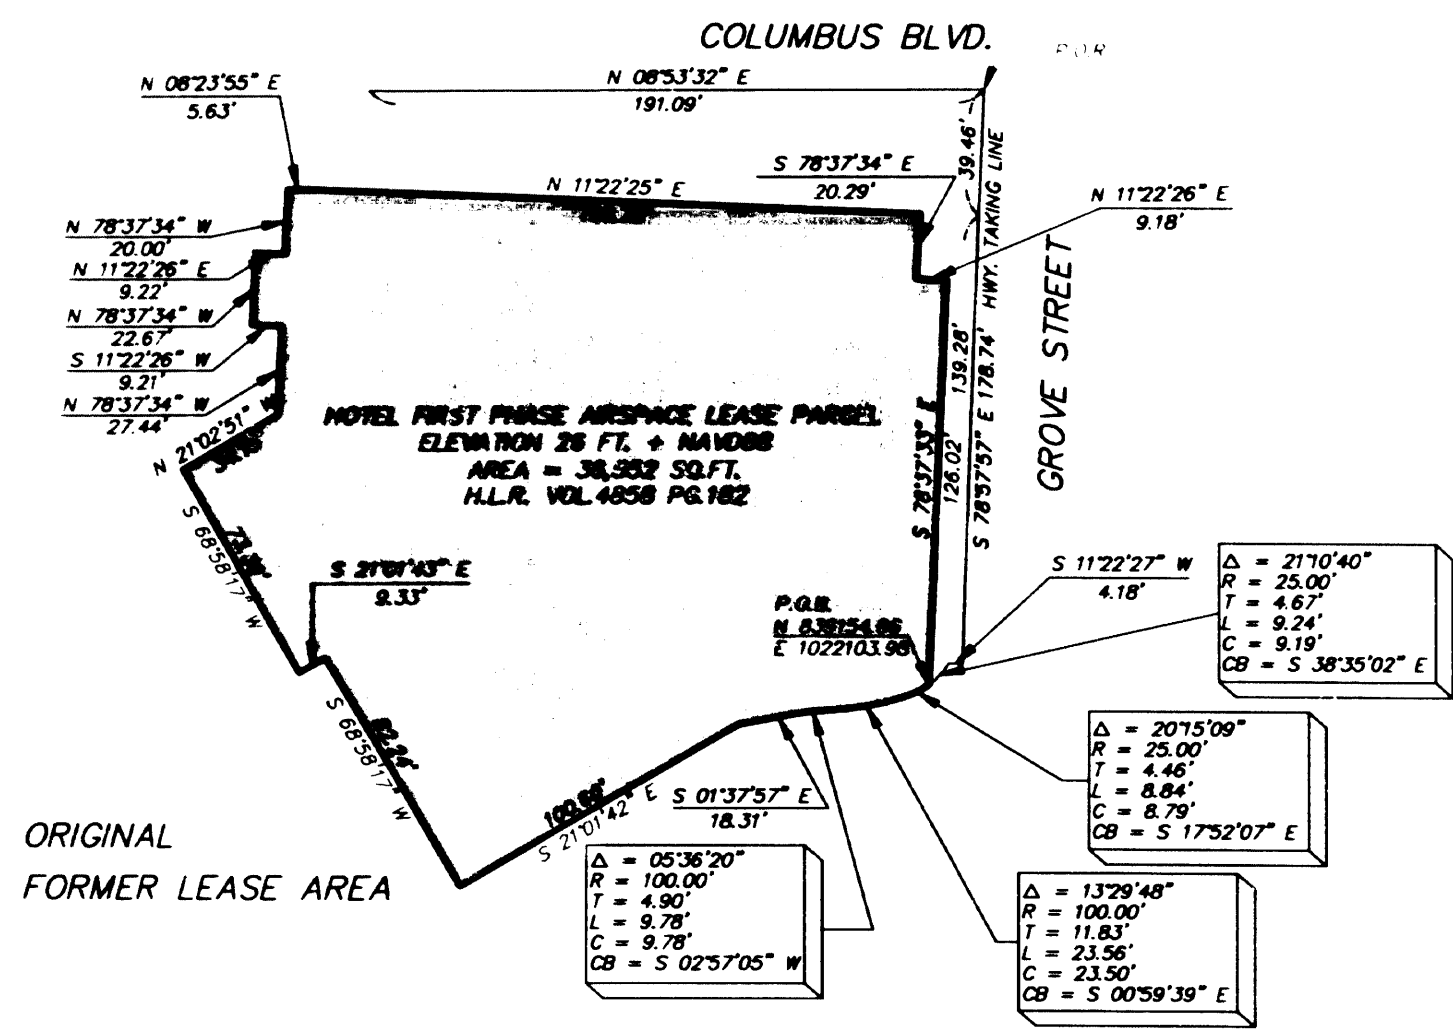

EASEMENT PLAN DETAIL SHEET/
ALTA/ACSM LAND TITLE SURVEY

STATE OF CONNECTICUT
ADRIAEN'S LANDING
HARTFORD, CONNECTICUT

EAH-
2A

TSN

3038-9



NO.	DATE	DESCRIPTION	BY	CHKD.
1	03-07-02	LEASE AREAS		
2	03-07-02	REVISED LEASE - NEW HOTEL		
3	08-11-02	ADD SHEET 2 OF 2		
4	07-09-02	REVISED LEASE AREA		
5	09-11-02	ADD PHOTON DETAIL AREA		
6	10-04-02	CORRECT DIMENSION		
7	12-24-02	FINALIZE		
8	01-01-03	MSC		

HOTEL LEASE PLAN
PREPARED FOR:
DATE: 09-23-01
DRAWN BY: CAD
CHECKED BY: TSN
Scale: 1" = 60'
Sheet No. 2A OF 1