


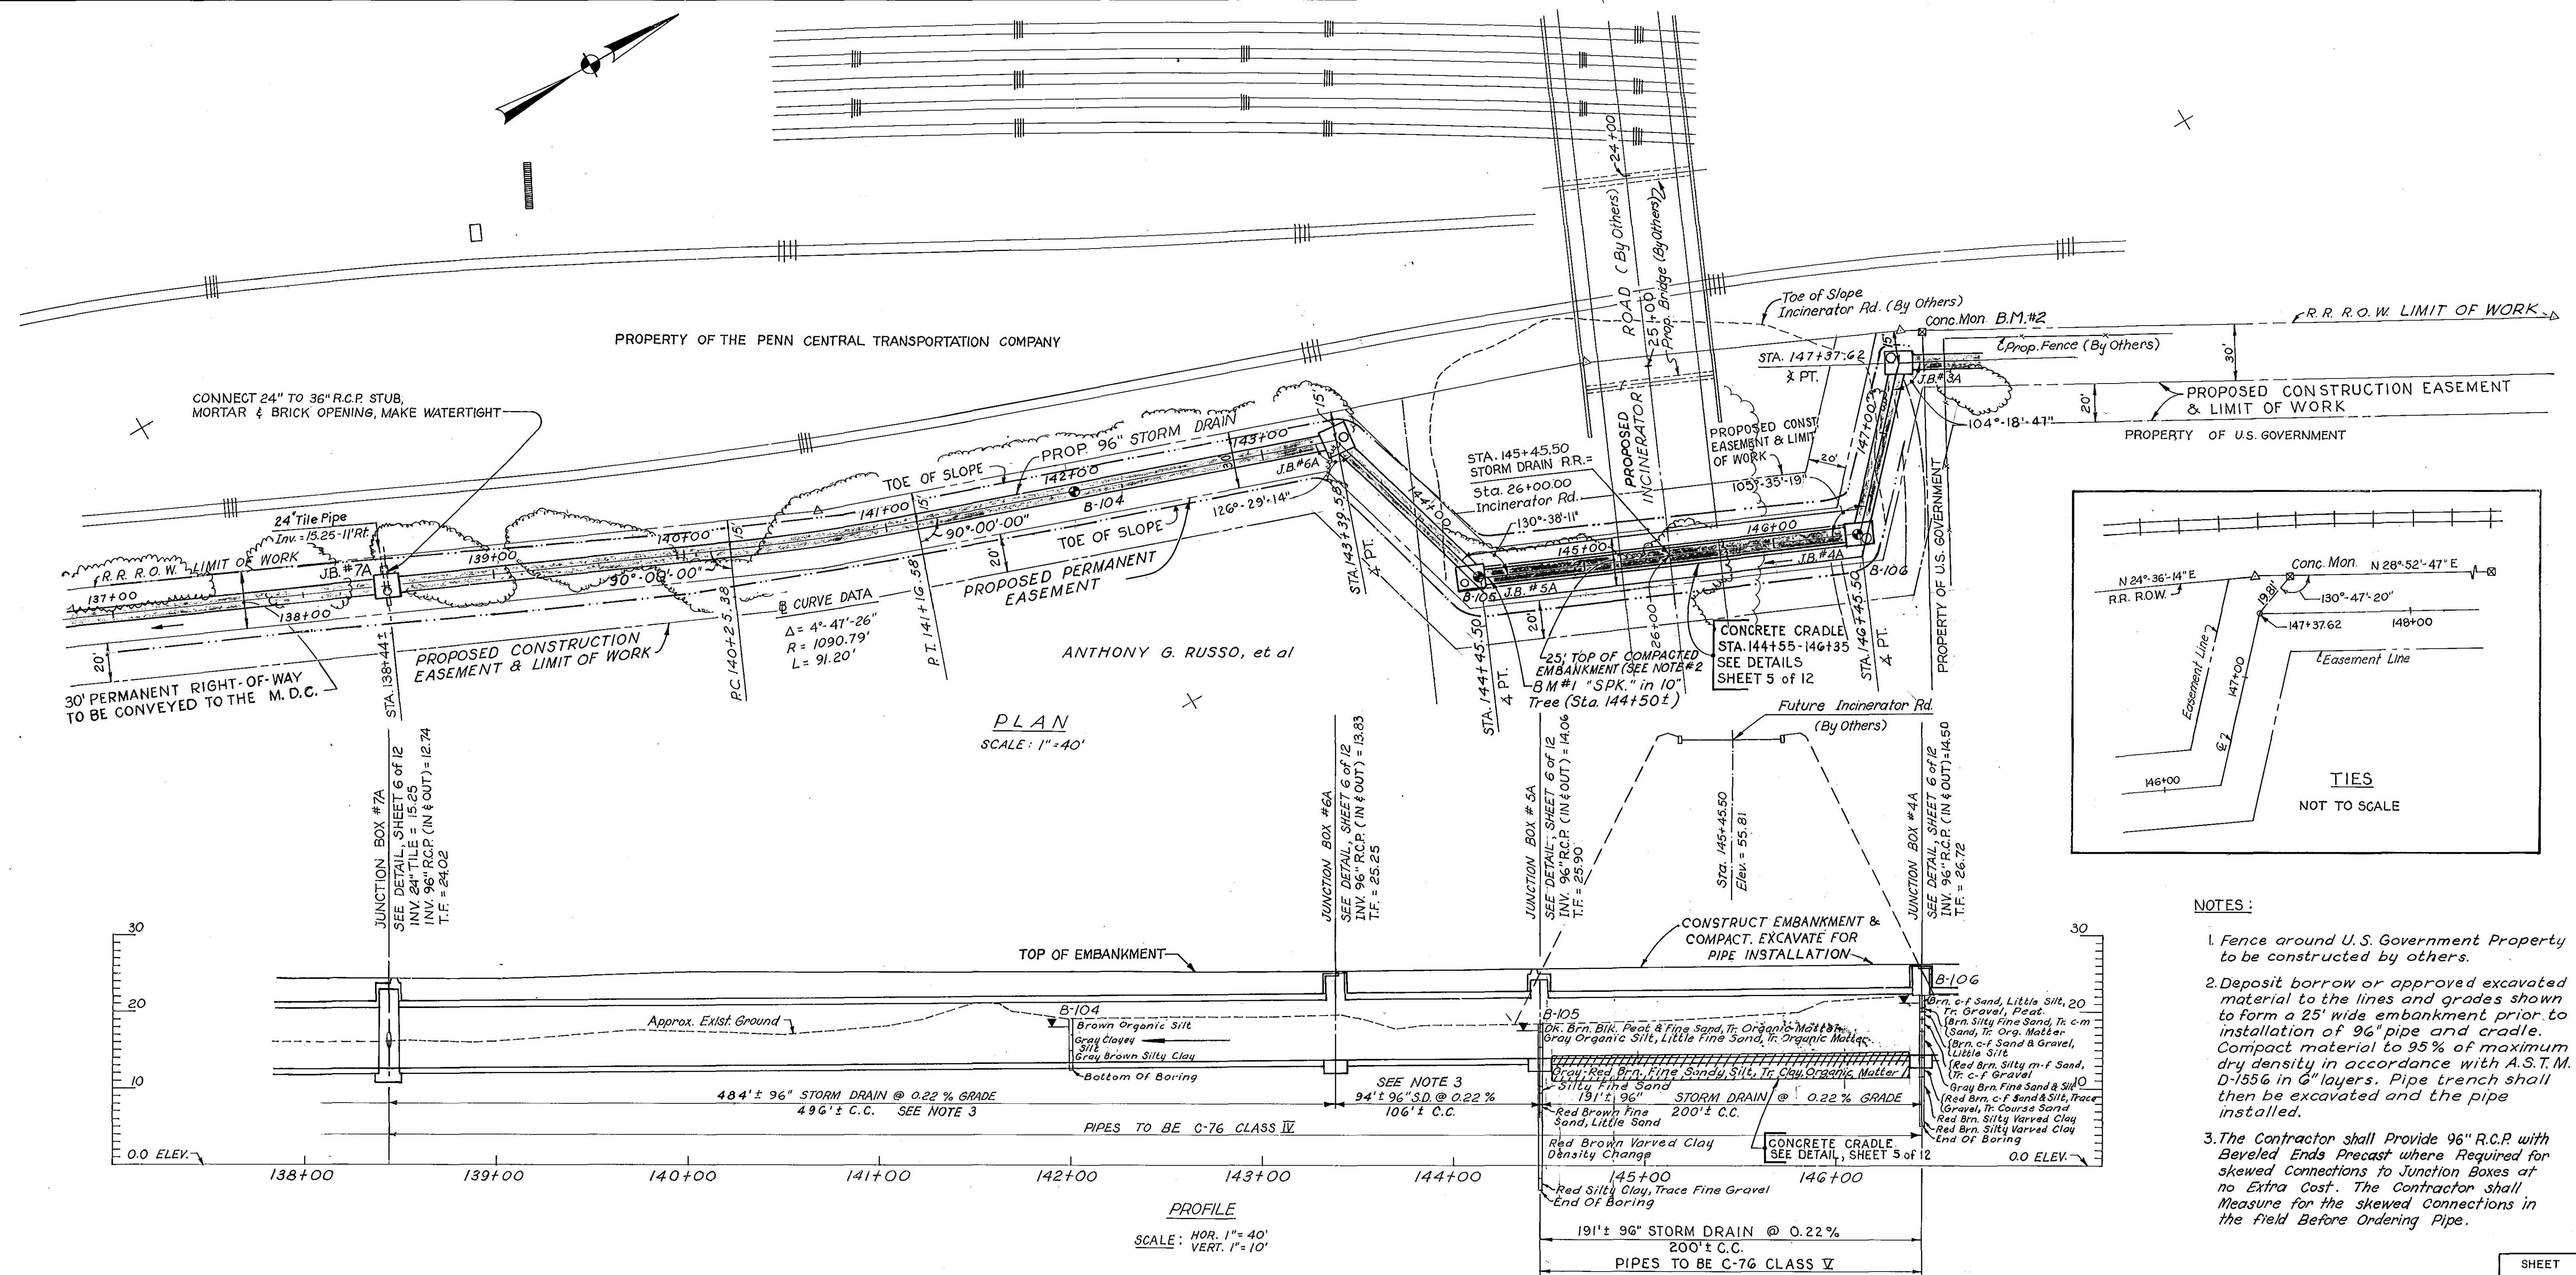

ANDERSON-NICHOLS & CO., INC.

VERNON BOSTON CONCORD

SHEET 2 OF 12 SHEETS		
M.D.C. CODE: "NORTH MEADOWS REDEVELOPMENT"		
CITY OF HARTFORD, CONNECTICUT DEPARTMENT OF PUBLIC WORKS BUREAU OF ENGINEERING SERVICES		
STORM DRAINAGE FACILITY ALONG RAILROAD NORTH MEADOWS PROJECT		
SUBMITTED	RECOMMENDED	APPROVED
DIVISION ENGINEER	CHIEF OF ENG. SERV. (IN & OUT)	ACTING DIR. CIVIL ENG.
DRAWN J.E.D./R.P.	SCALE	DAYBOOK NO. 10486C
CHECKED A.A.J.	AS SHOWN	DATE: FEB. 1974