


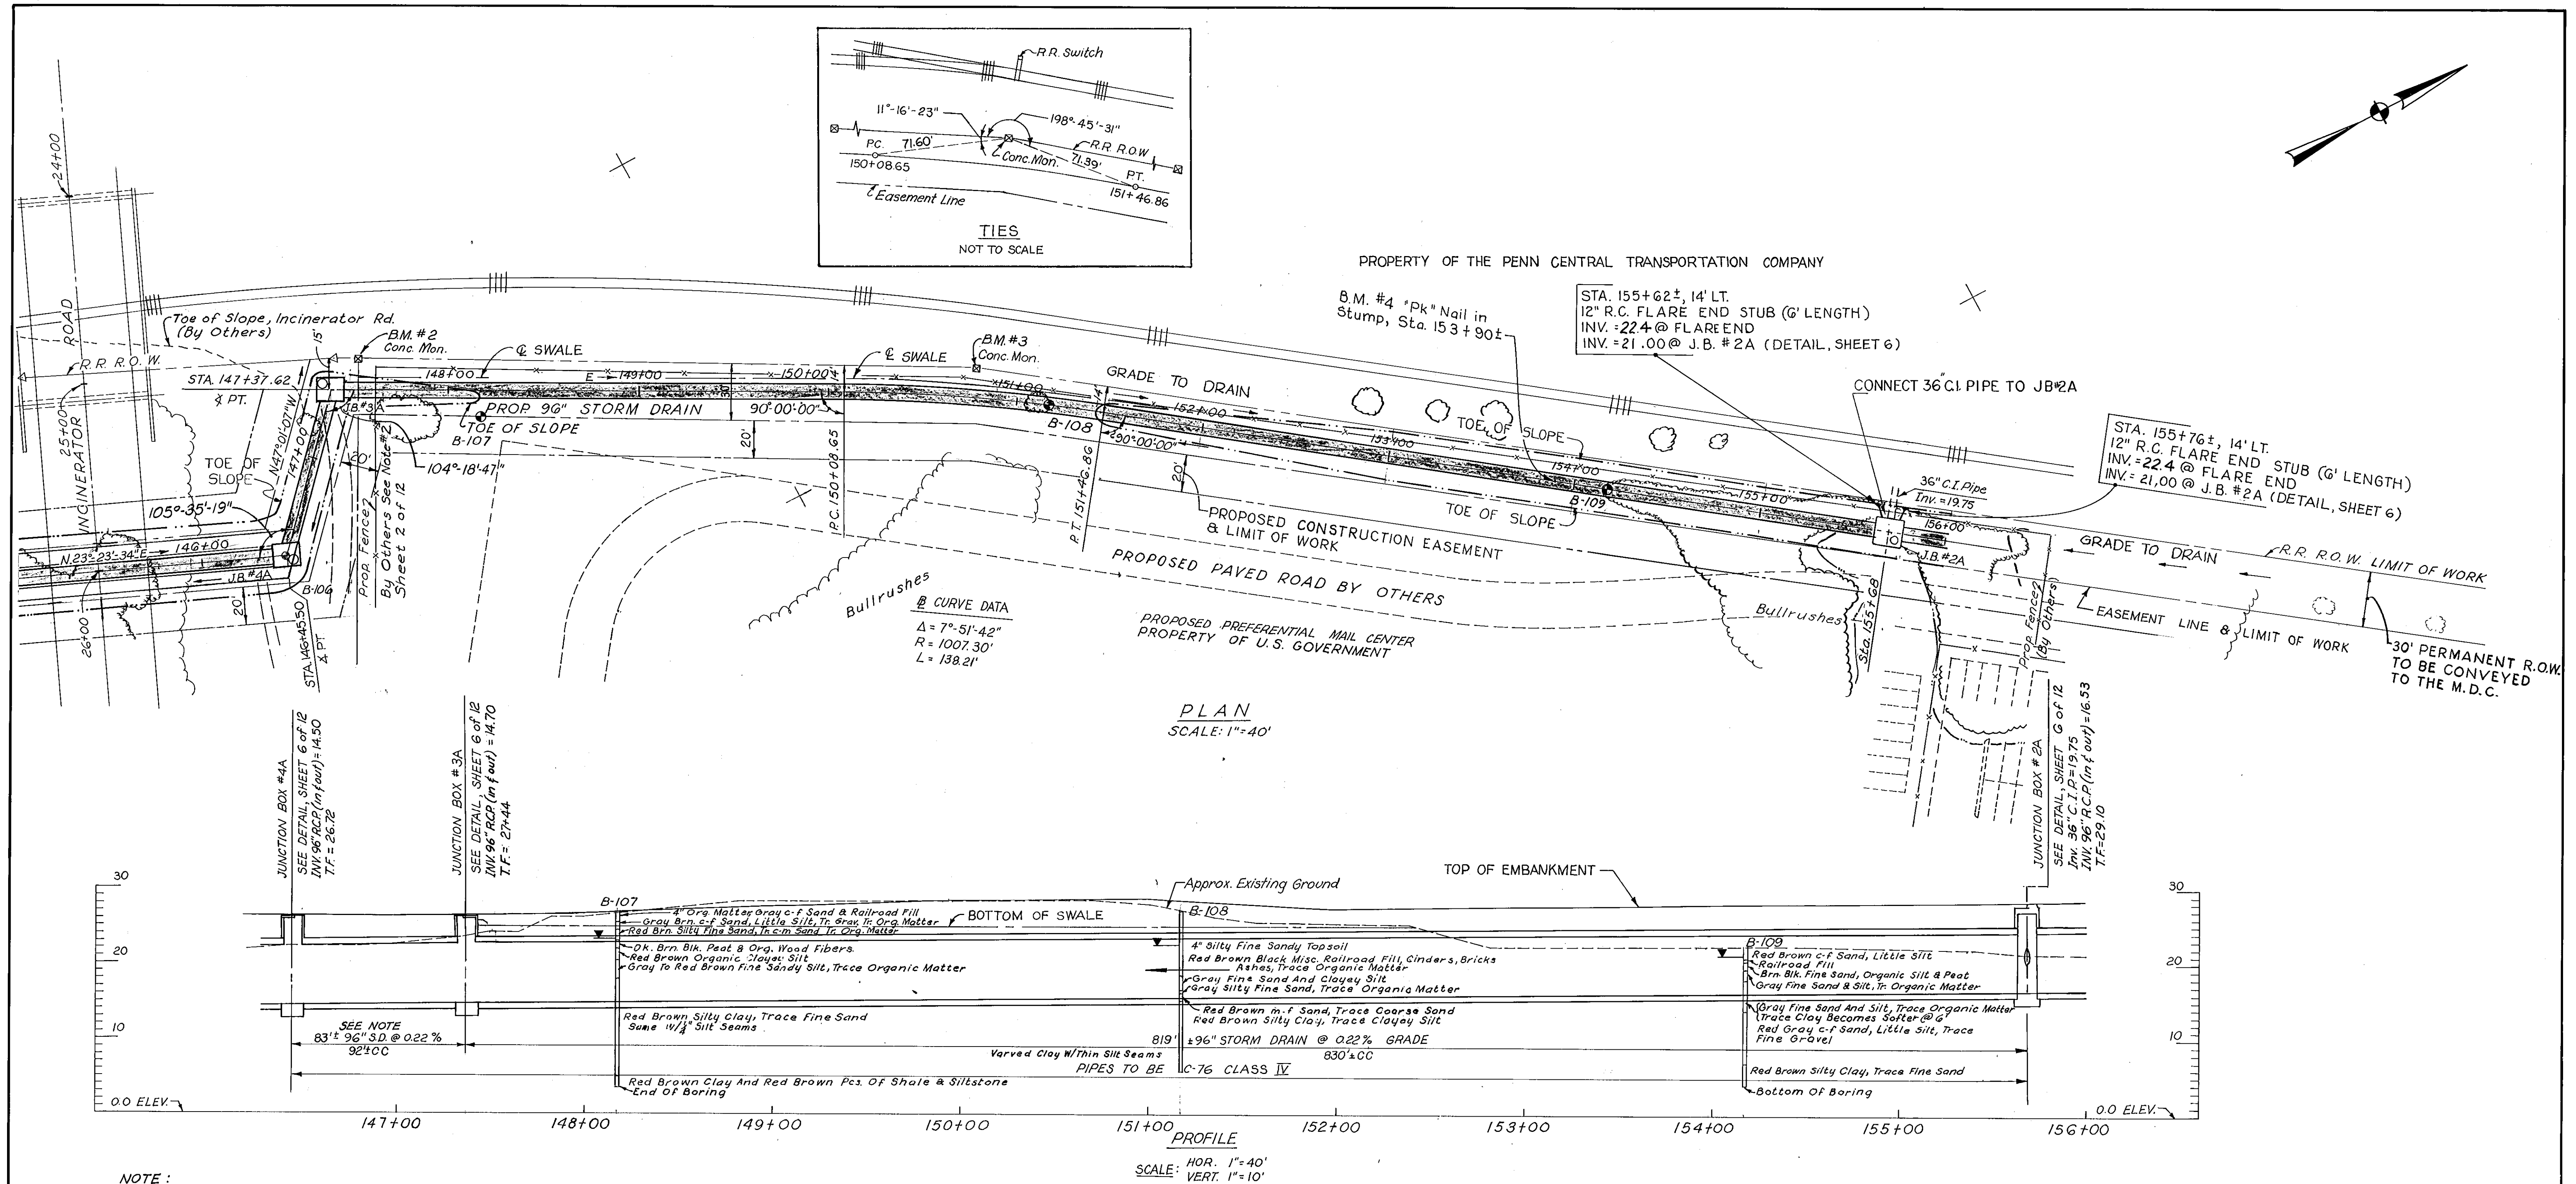

M.D.C. CODE:
"NORTH MEADOWS REDEVELOPMENT"

CITY OF HARTFORD, CONNECTICUT
DEPARTMENT OF PUBLIC WORKS
BUREAU OF ENGINEERING SERVICES

**STORM DRAINAGE FACILITY
ALONG RAILROAD
NORTH MEADOWS PROJECT**

SUBMITTED	RECOMMENDED	APPROVED
DIVISION ENGINEER	CHIEF OF ENG. SERV.	ACTING DIR. & CITY ENG.
DRAWN J.E.D./G.P.	SCALE AS SHOWN	DAYBOOK NO. 104861
CHECKED A.A.J.	DATE: FEB. 1974	

ANDERSON-NICHOLS & CO., INC.
VERNON BOSTON CONCORD