

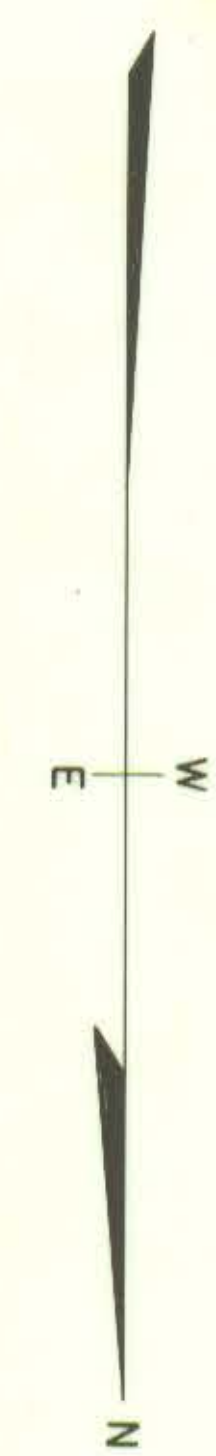


Property lines and building outlines by the City of Hartford Engineering Department
Block, lot and zone numbers by Avis Airmap
Area calculations by Avis Airmap

CONNECTICUT
RIVER

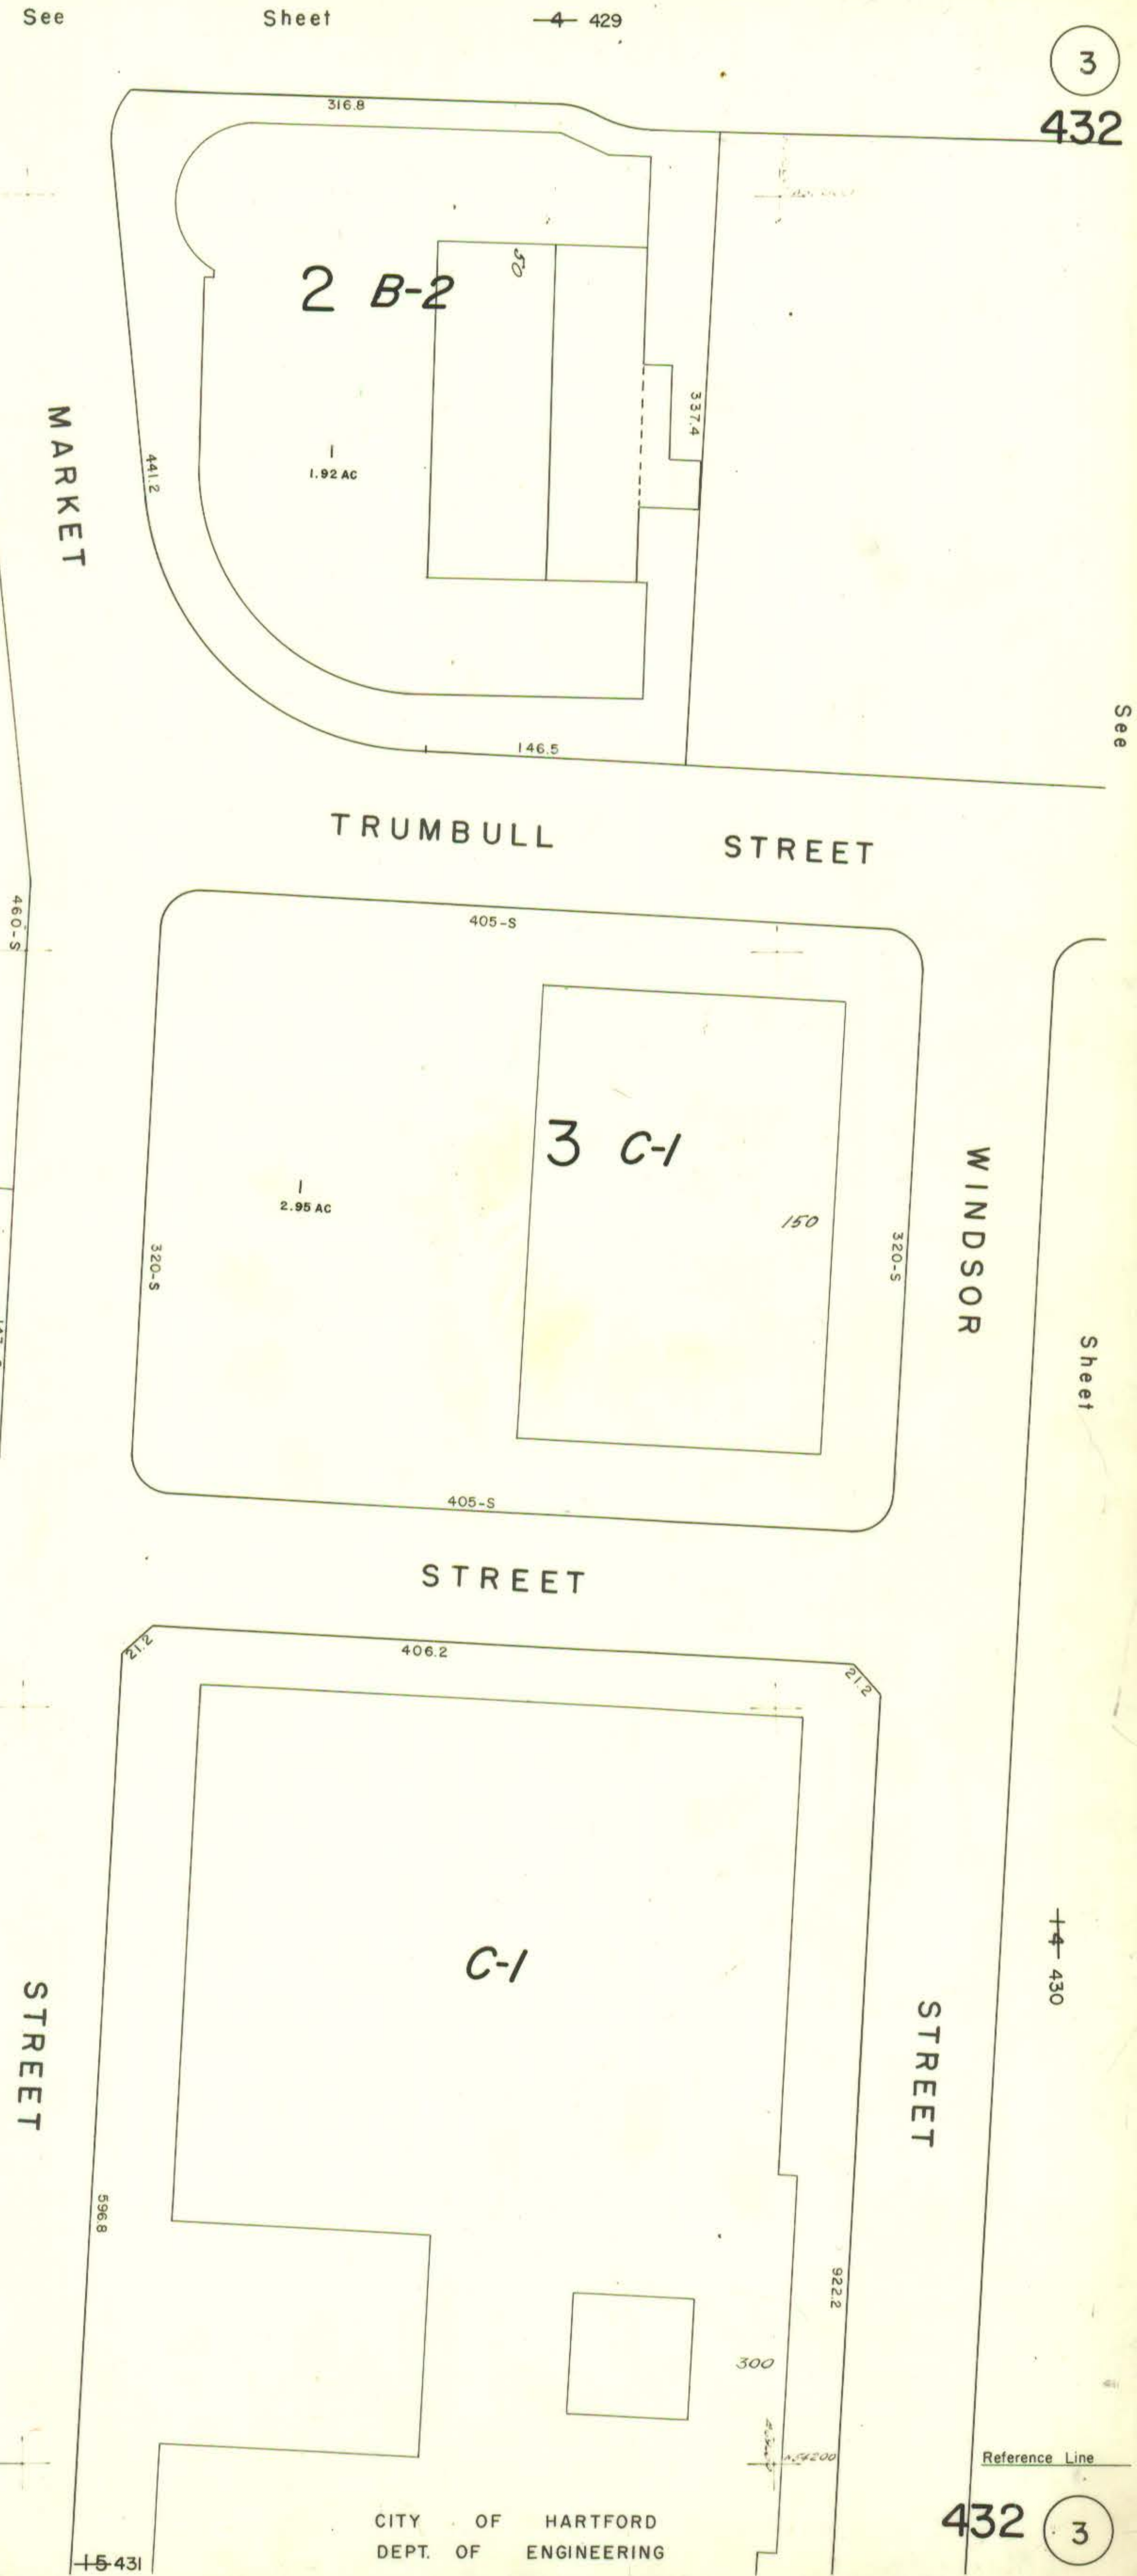

PREPARED UNDER THE DIRECTION OF THE
DEPARTMENT OF ASSESSMENT
CITY OF HARTFORD
BY
AVIS AIRMAP, INC.
BROOKLINE MASS
SCALE 1" = 50'
1971

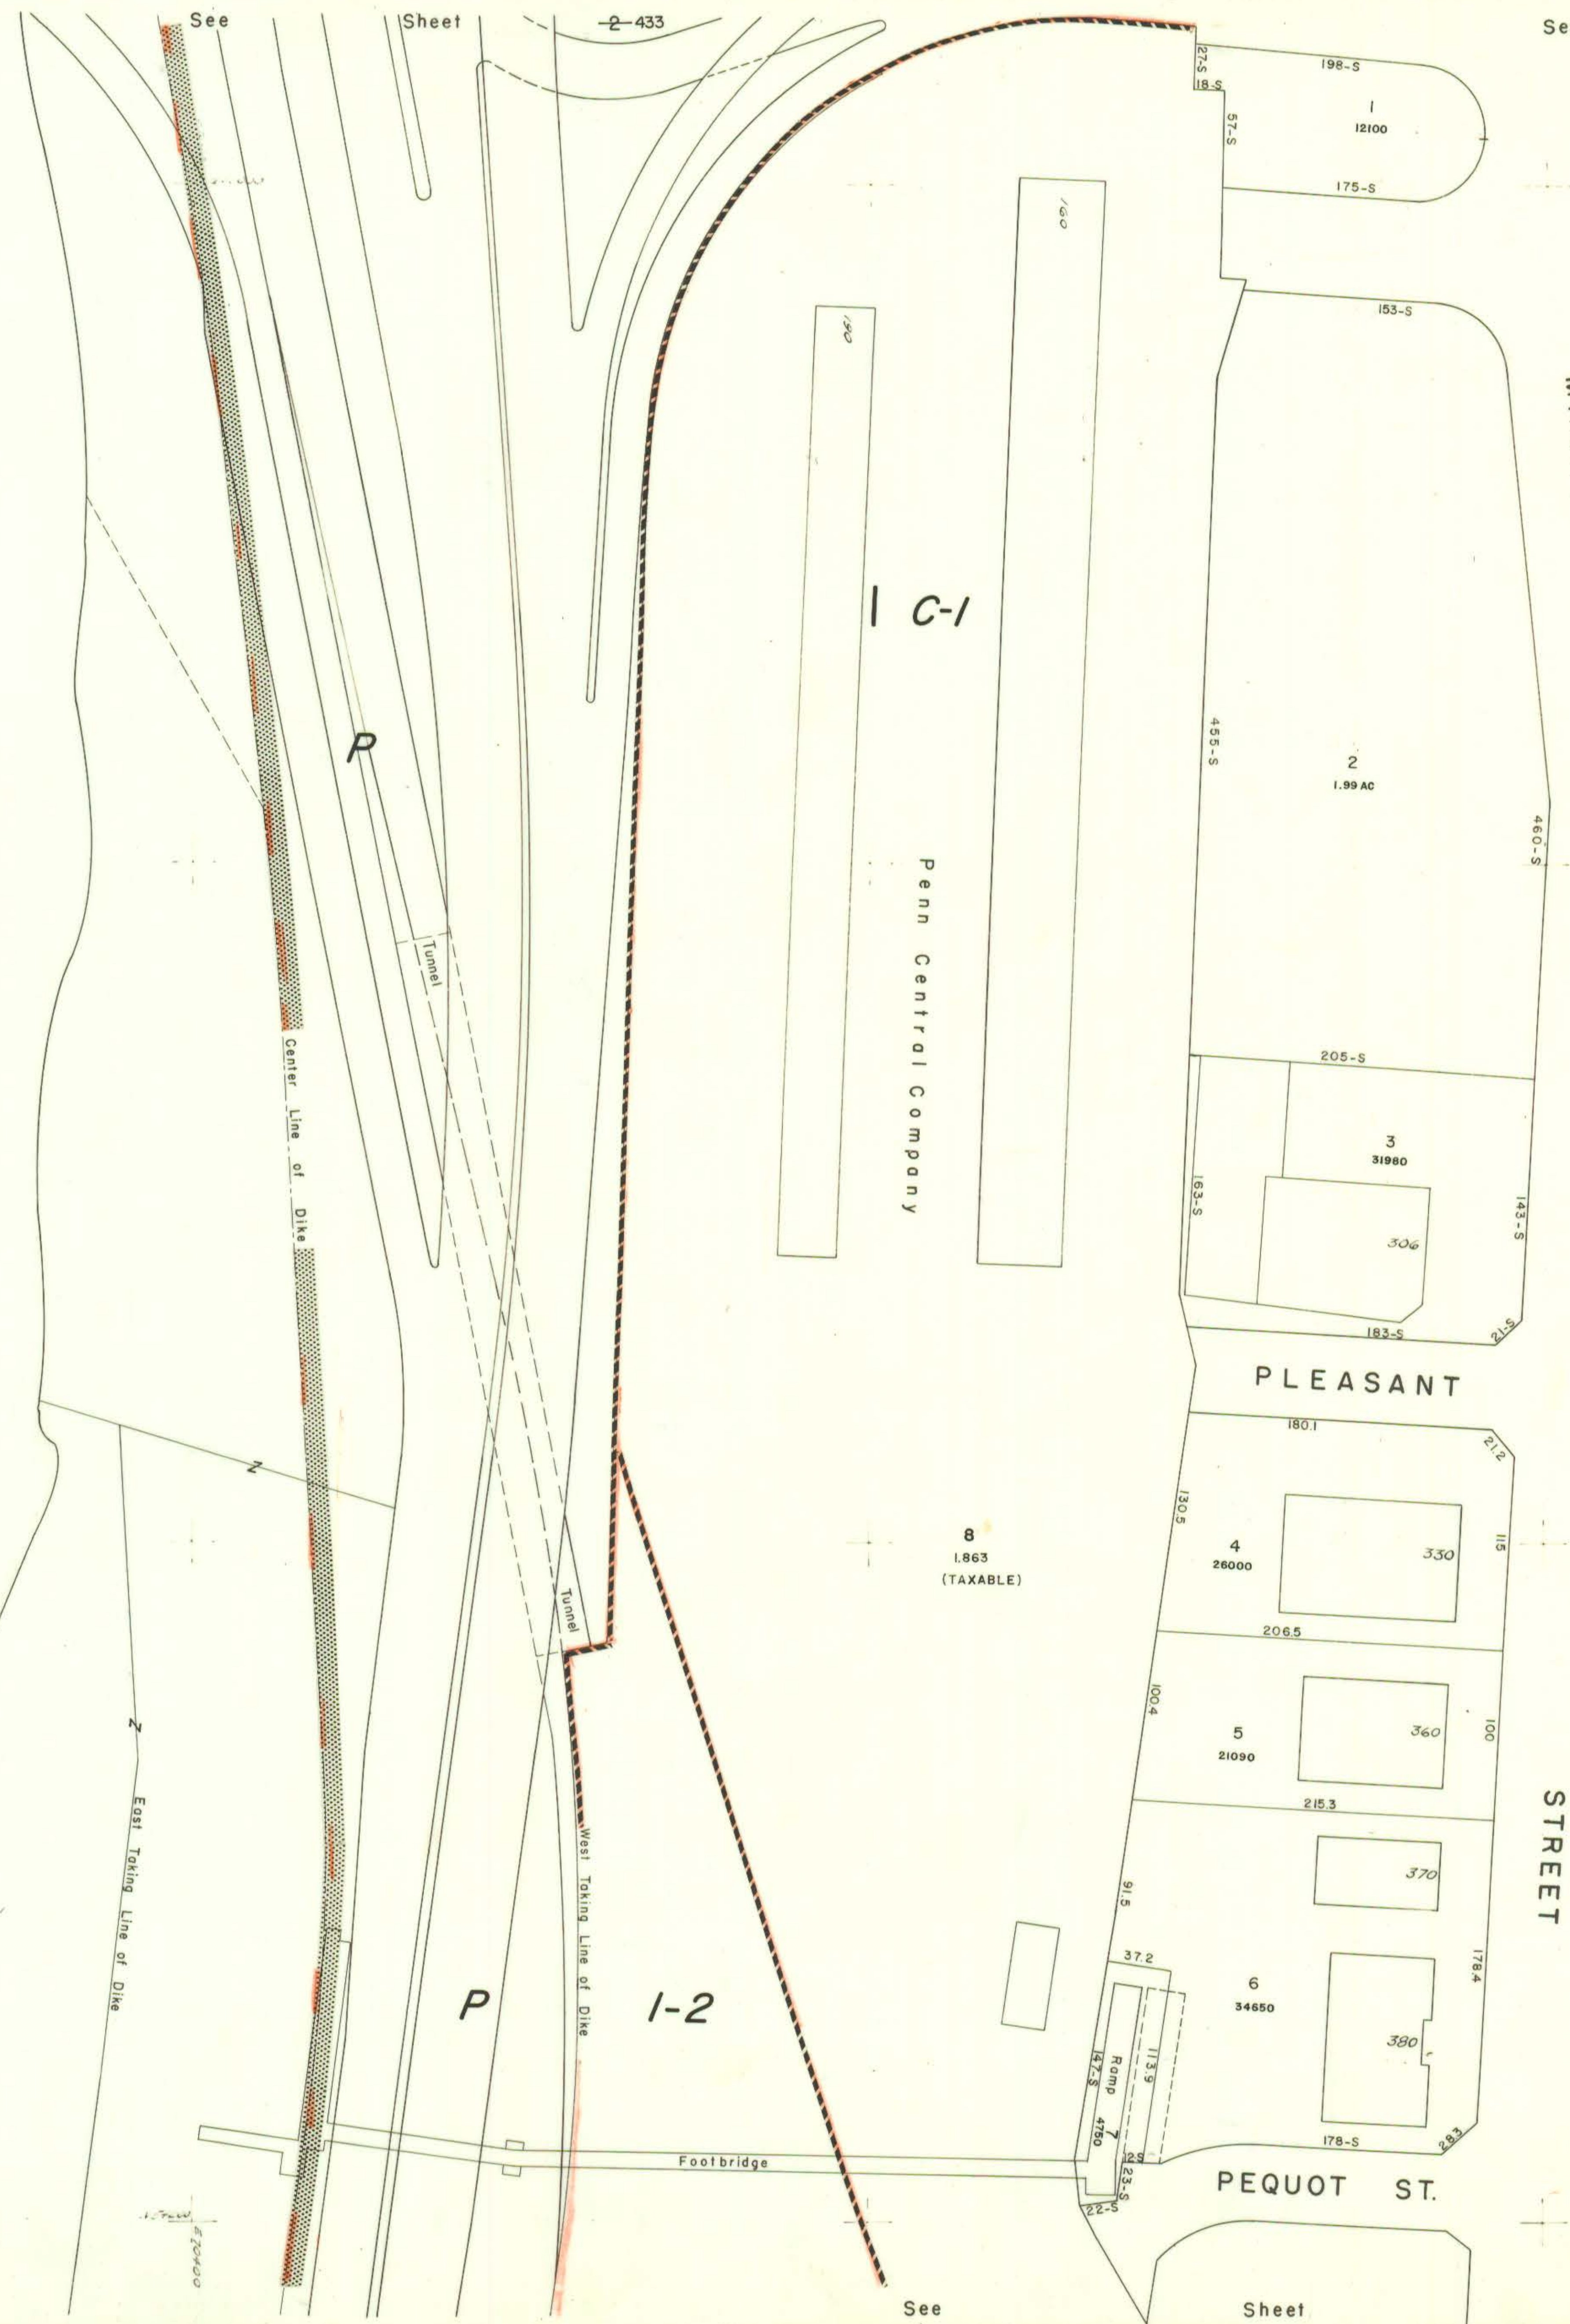

CITY OF HARTFORD
DEPT. OF ENGINEERING