
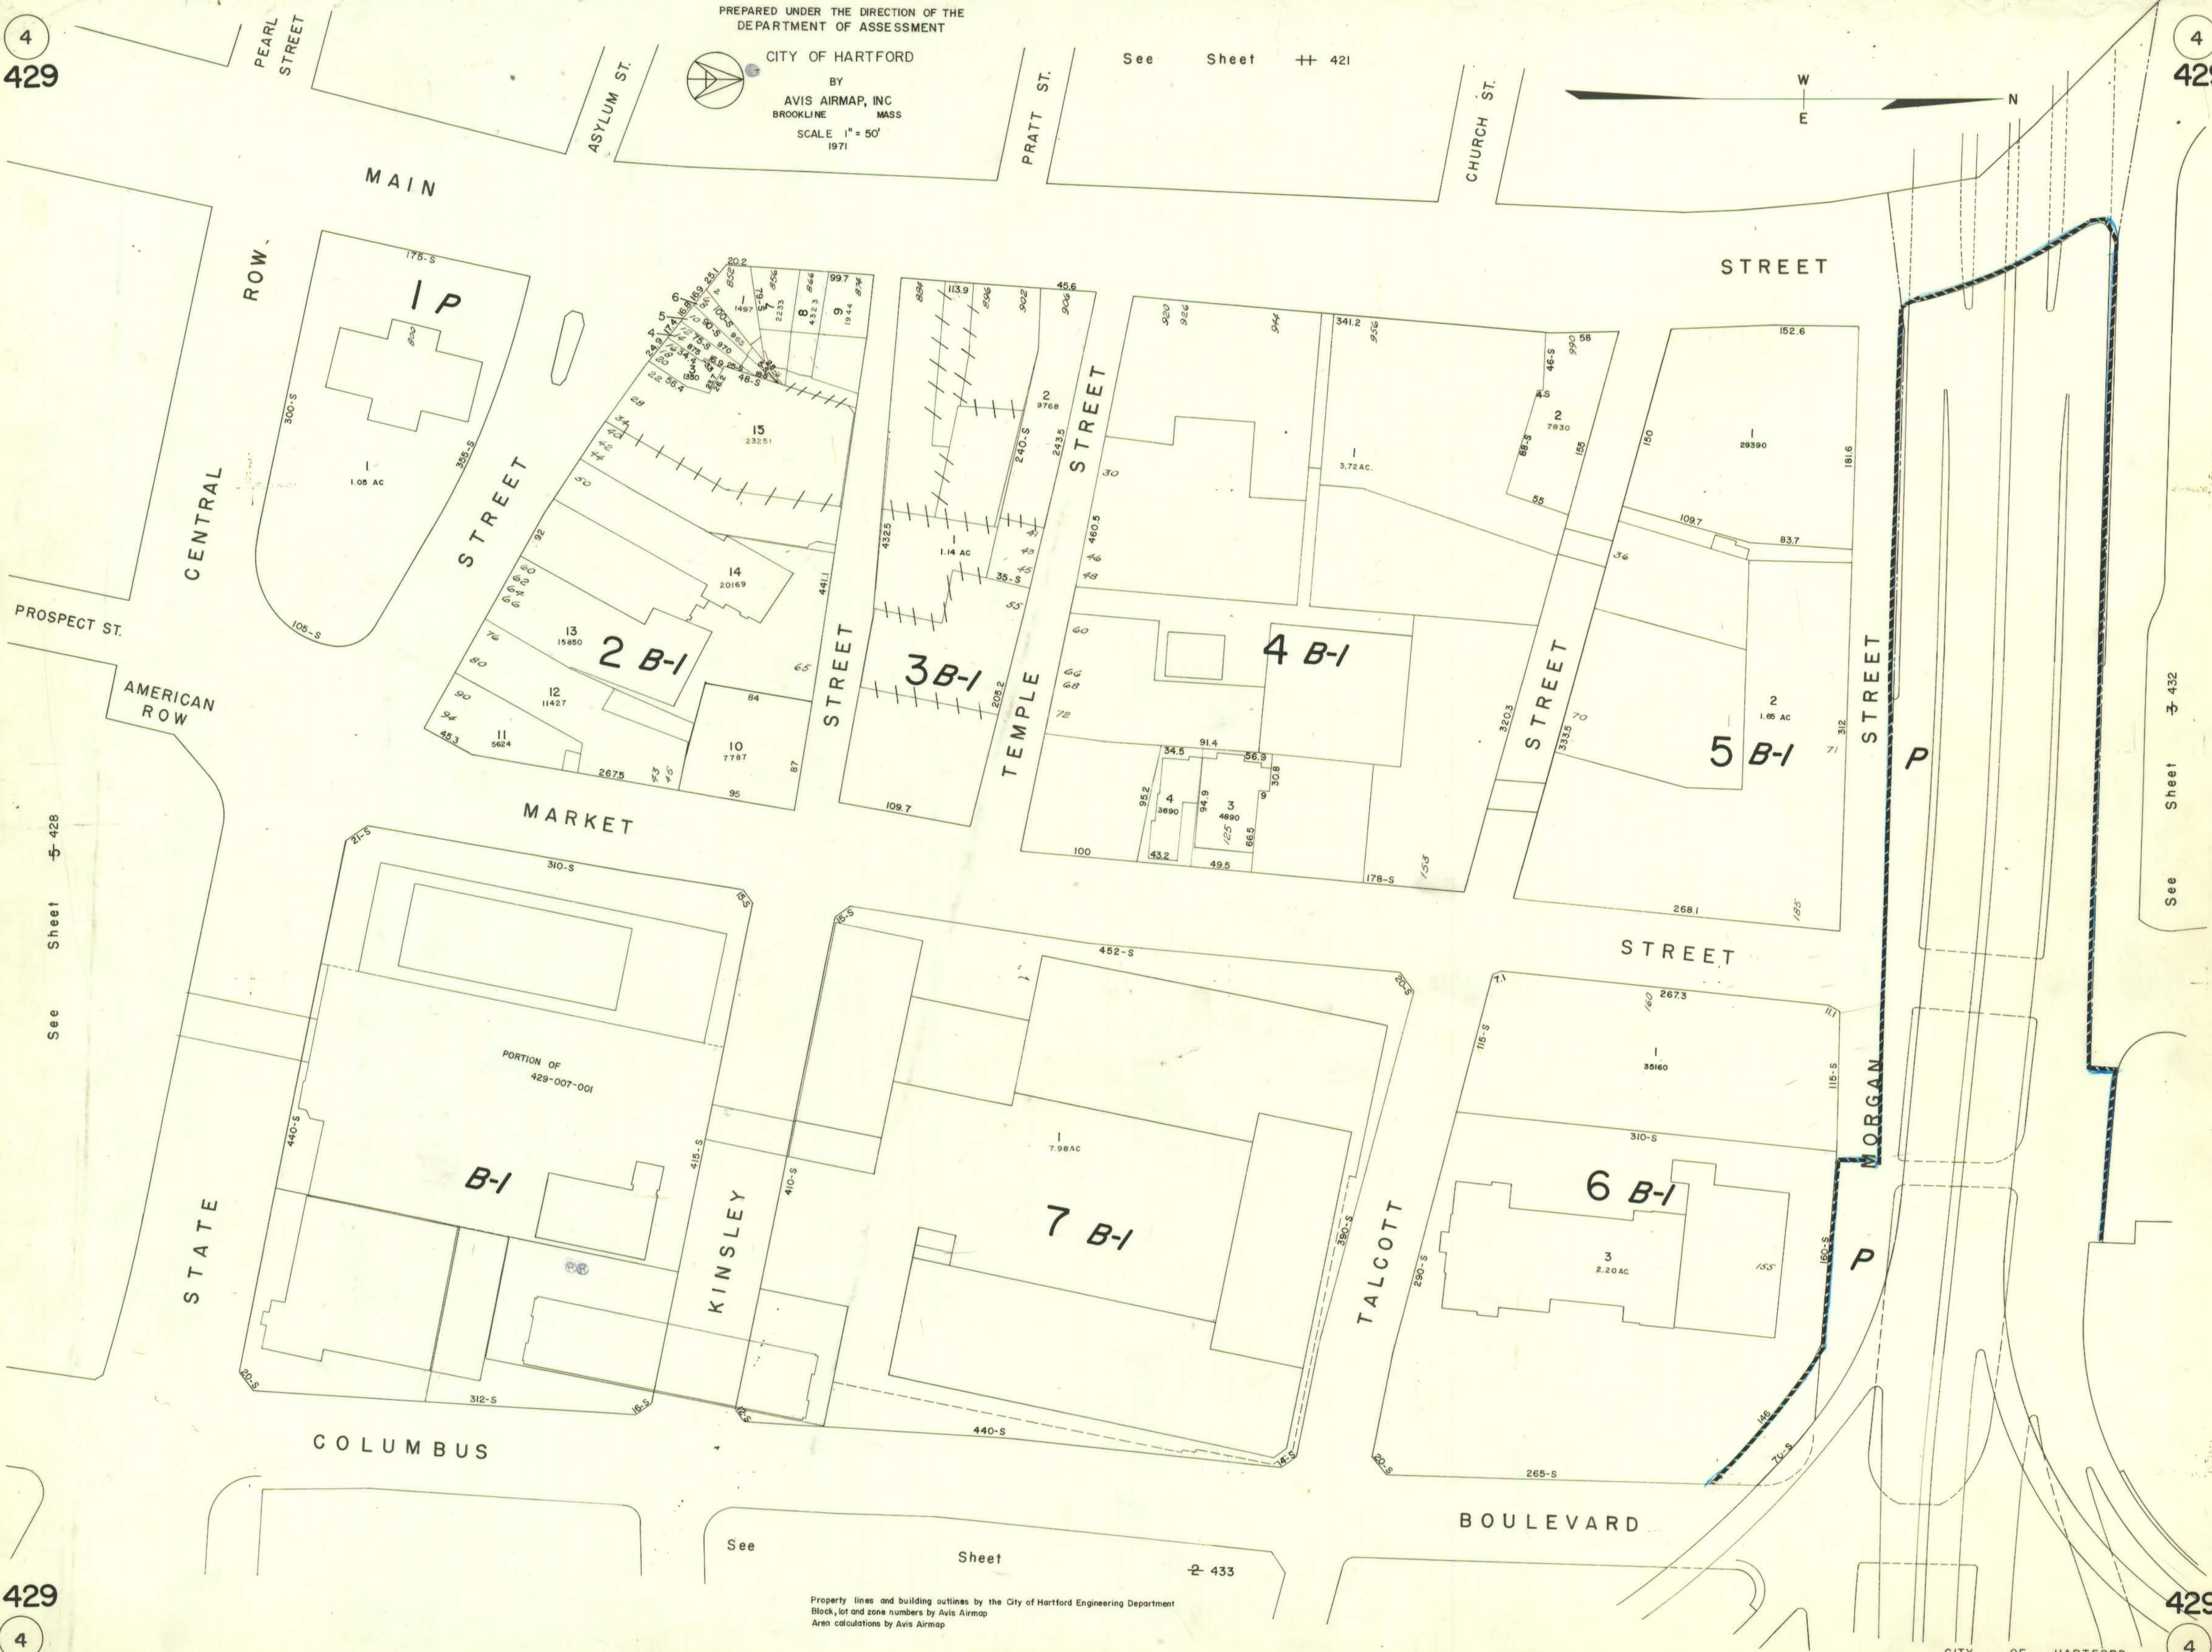


PREPARED UNDER THE DIRECTION OF THE  
DEPARTMENT OF ASSESSMENT  
CITY OF HARTFORD  
BY  
AVIS AIRMAP, INC  
BROOKLINE MASS  
SCALE 1" = 50'  
1971

See Sheet ++ 421

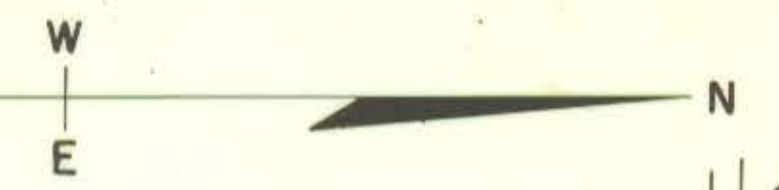

See Sheet 5-428

See Sheet 4-432

See Sheet 2-433

Property lines and building outlines by the City of Hartford Engineering Department  
Block, lot and zone numbers by Avis Airmap  
Area calculations by Avis Airmap