



PREPARED UNDER THE DIRECTION OF THE
DEPARTMENT OF ASSESSMENT

CITY OF HARTFORD

BY
AVIS AIRMAP, INC.
BROOKLINE MASS

SCALE 1" = 50'
1971










See Sheet -5- 428

STREET

BLVD.

ARCH

STREET

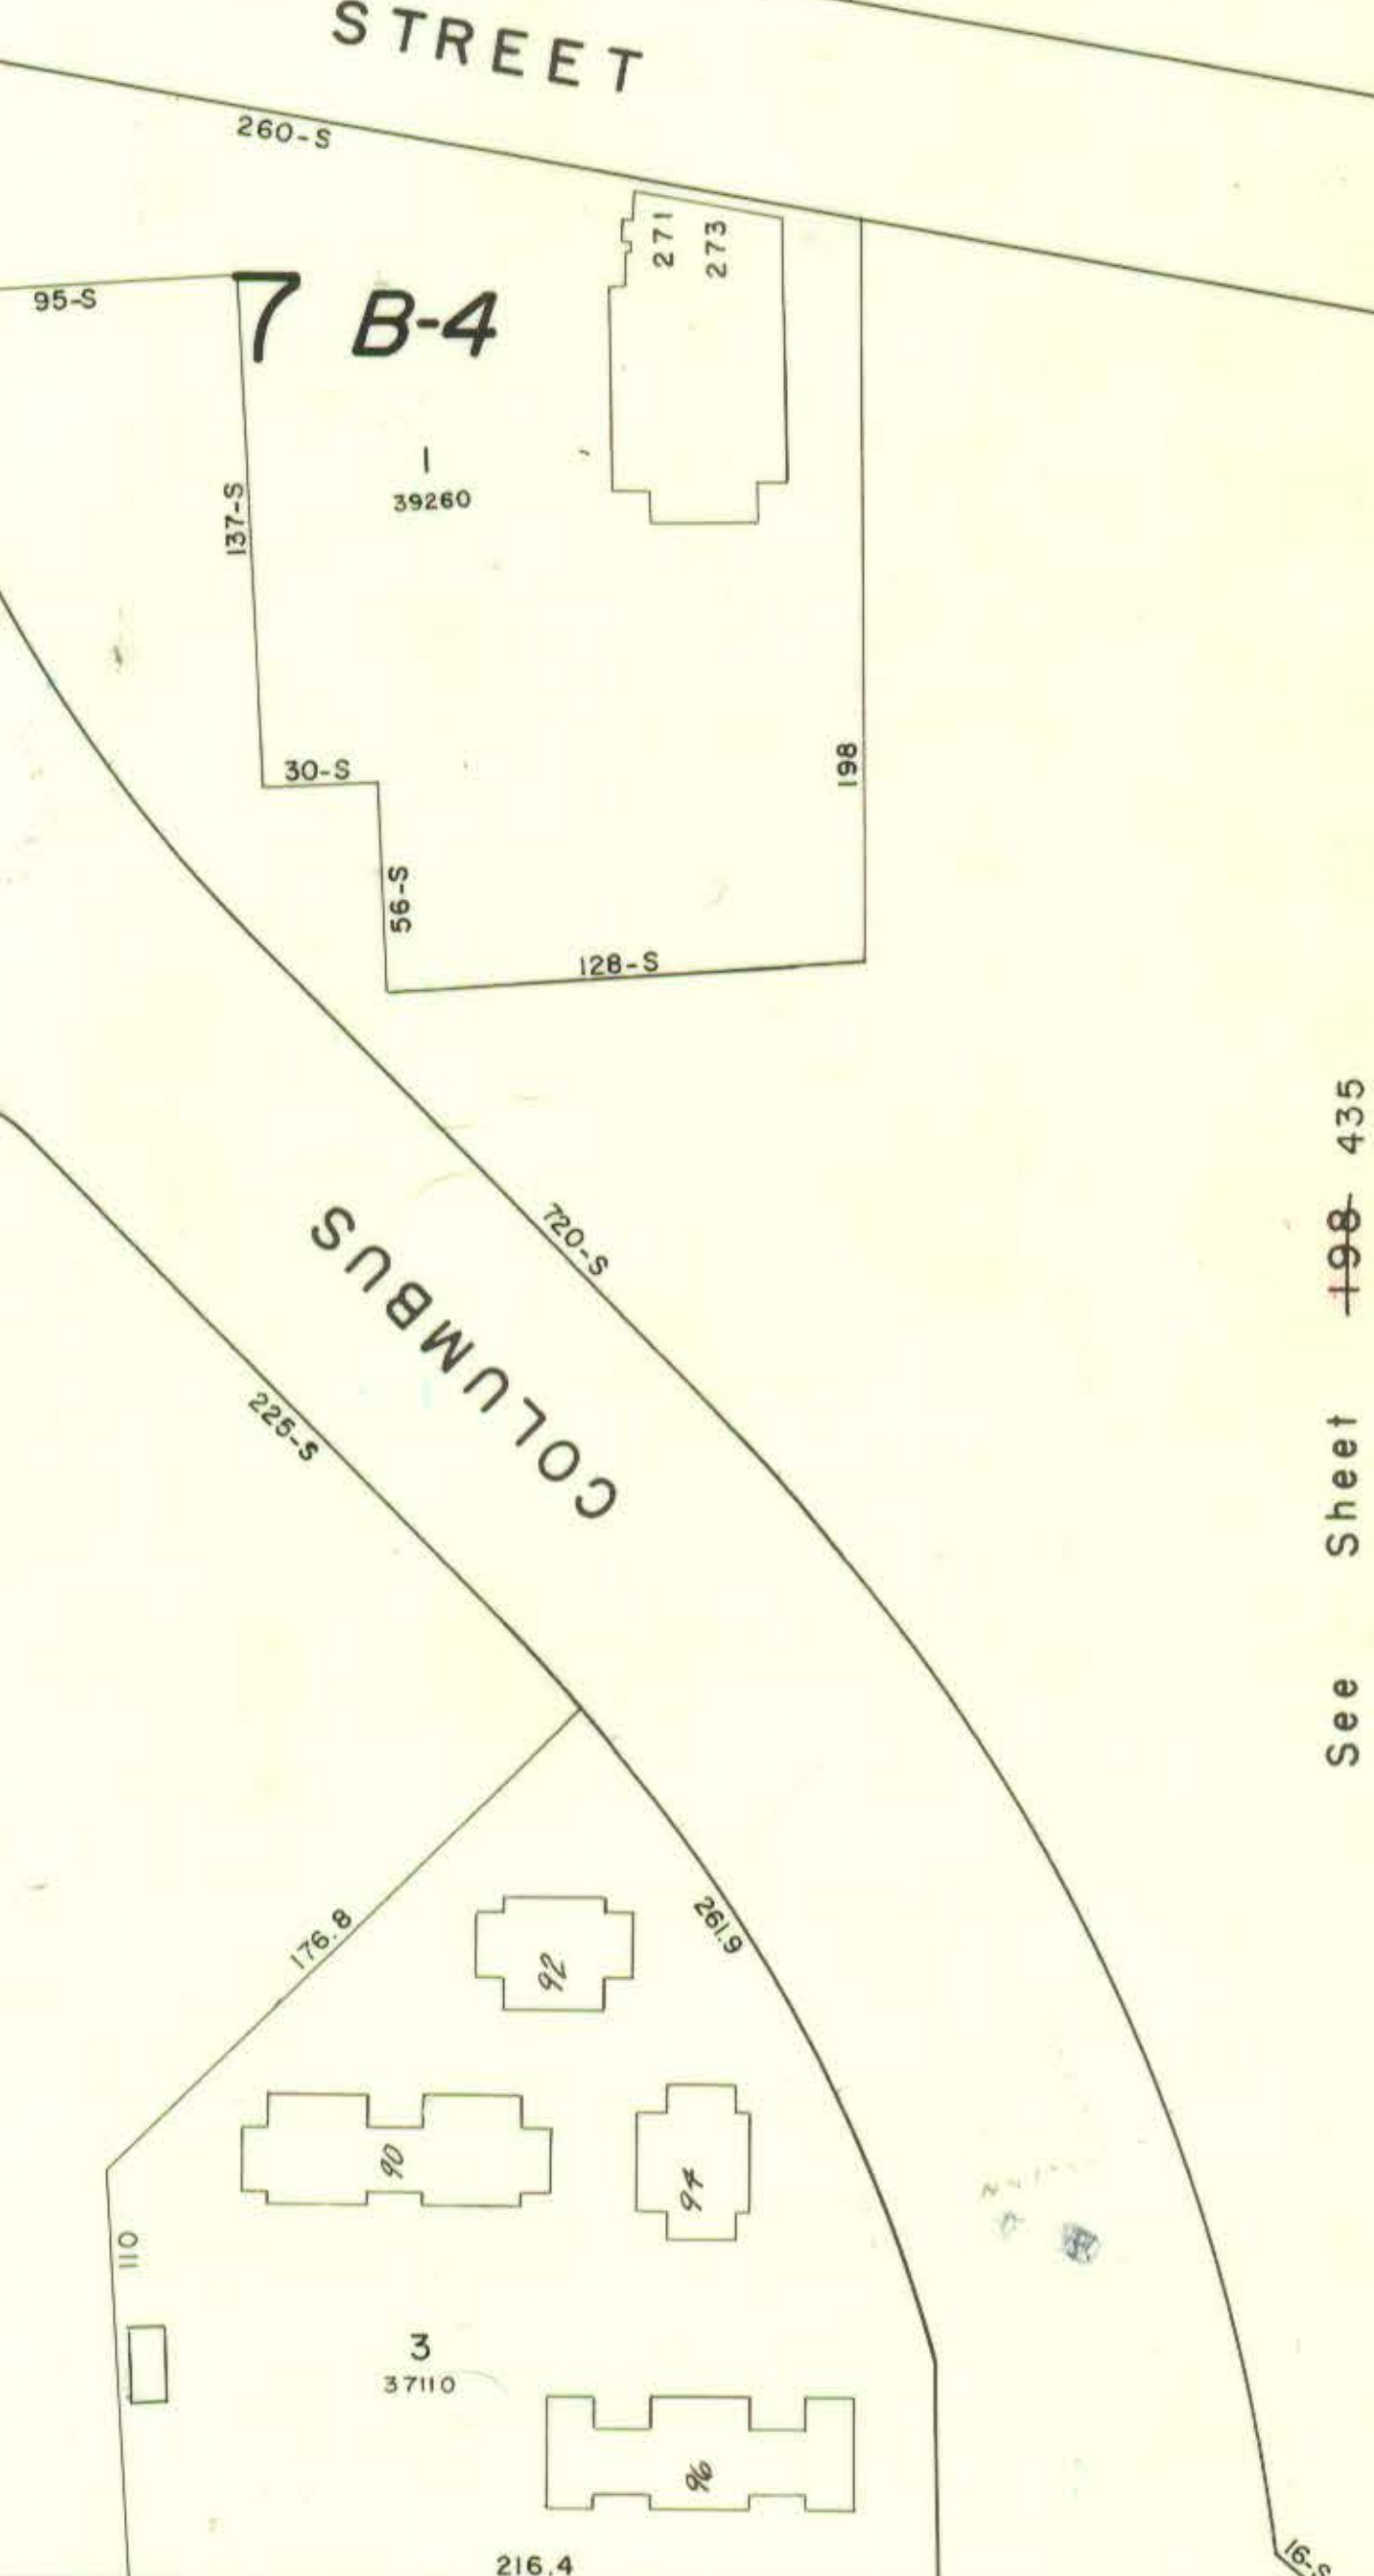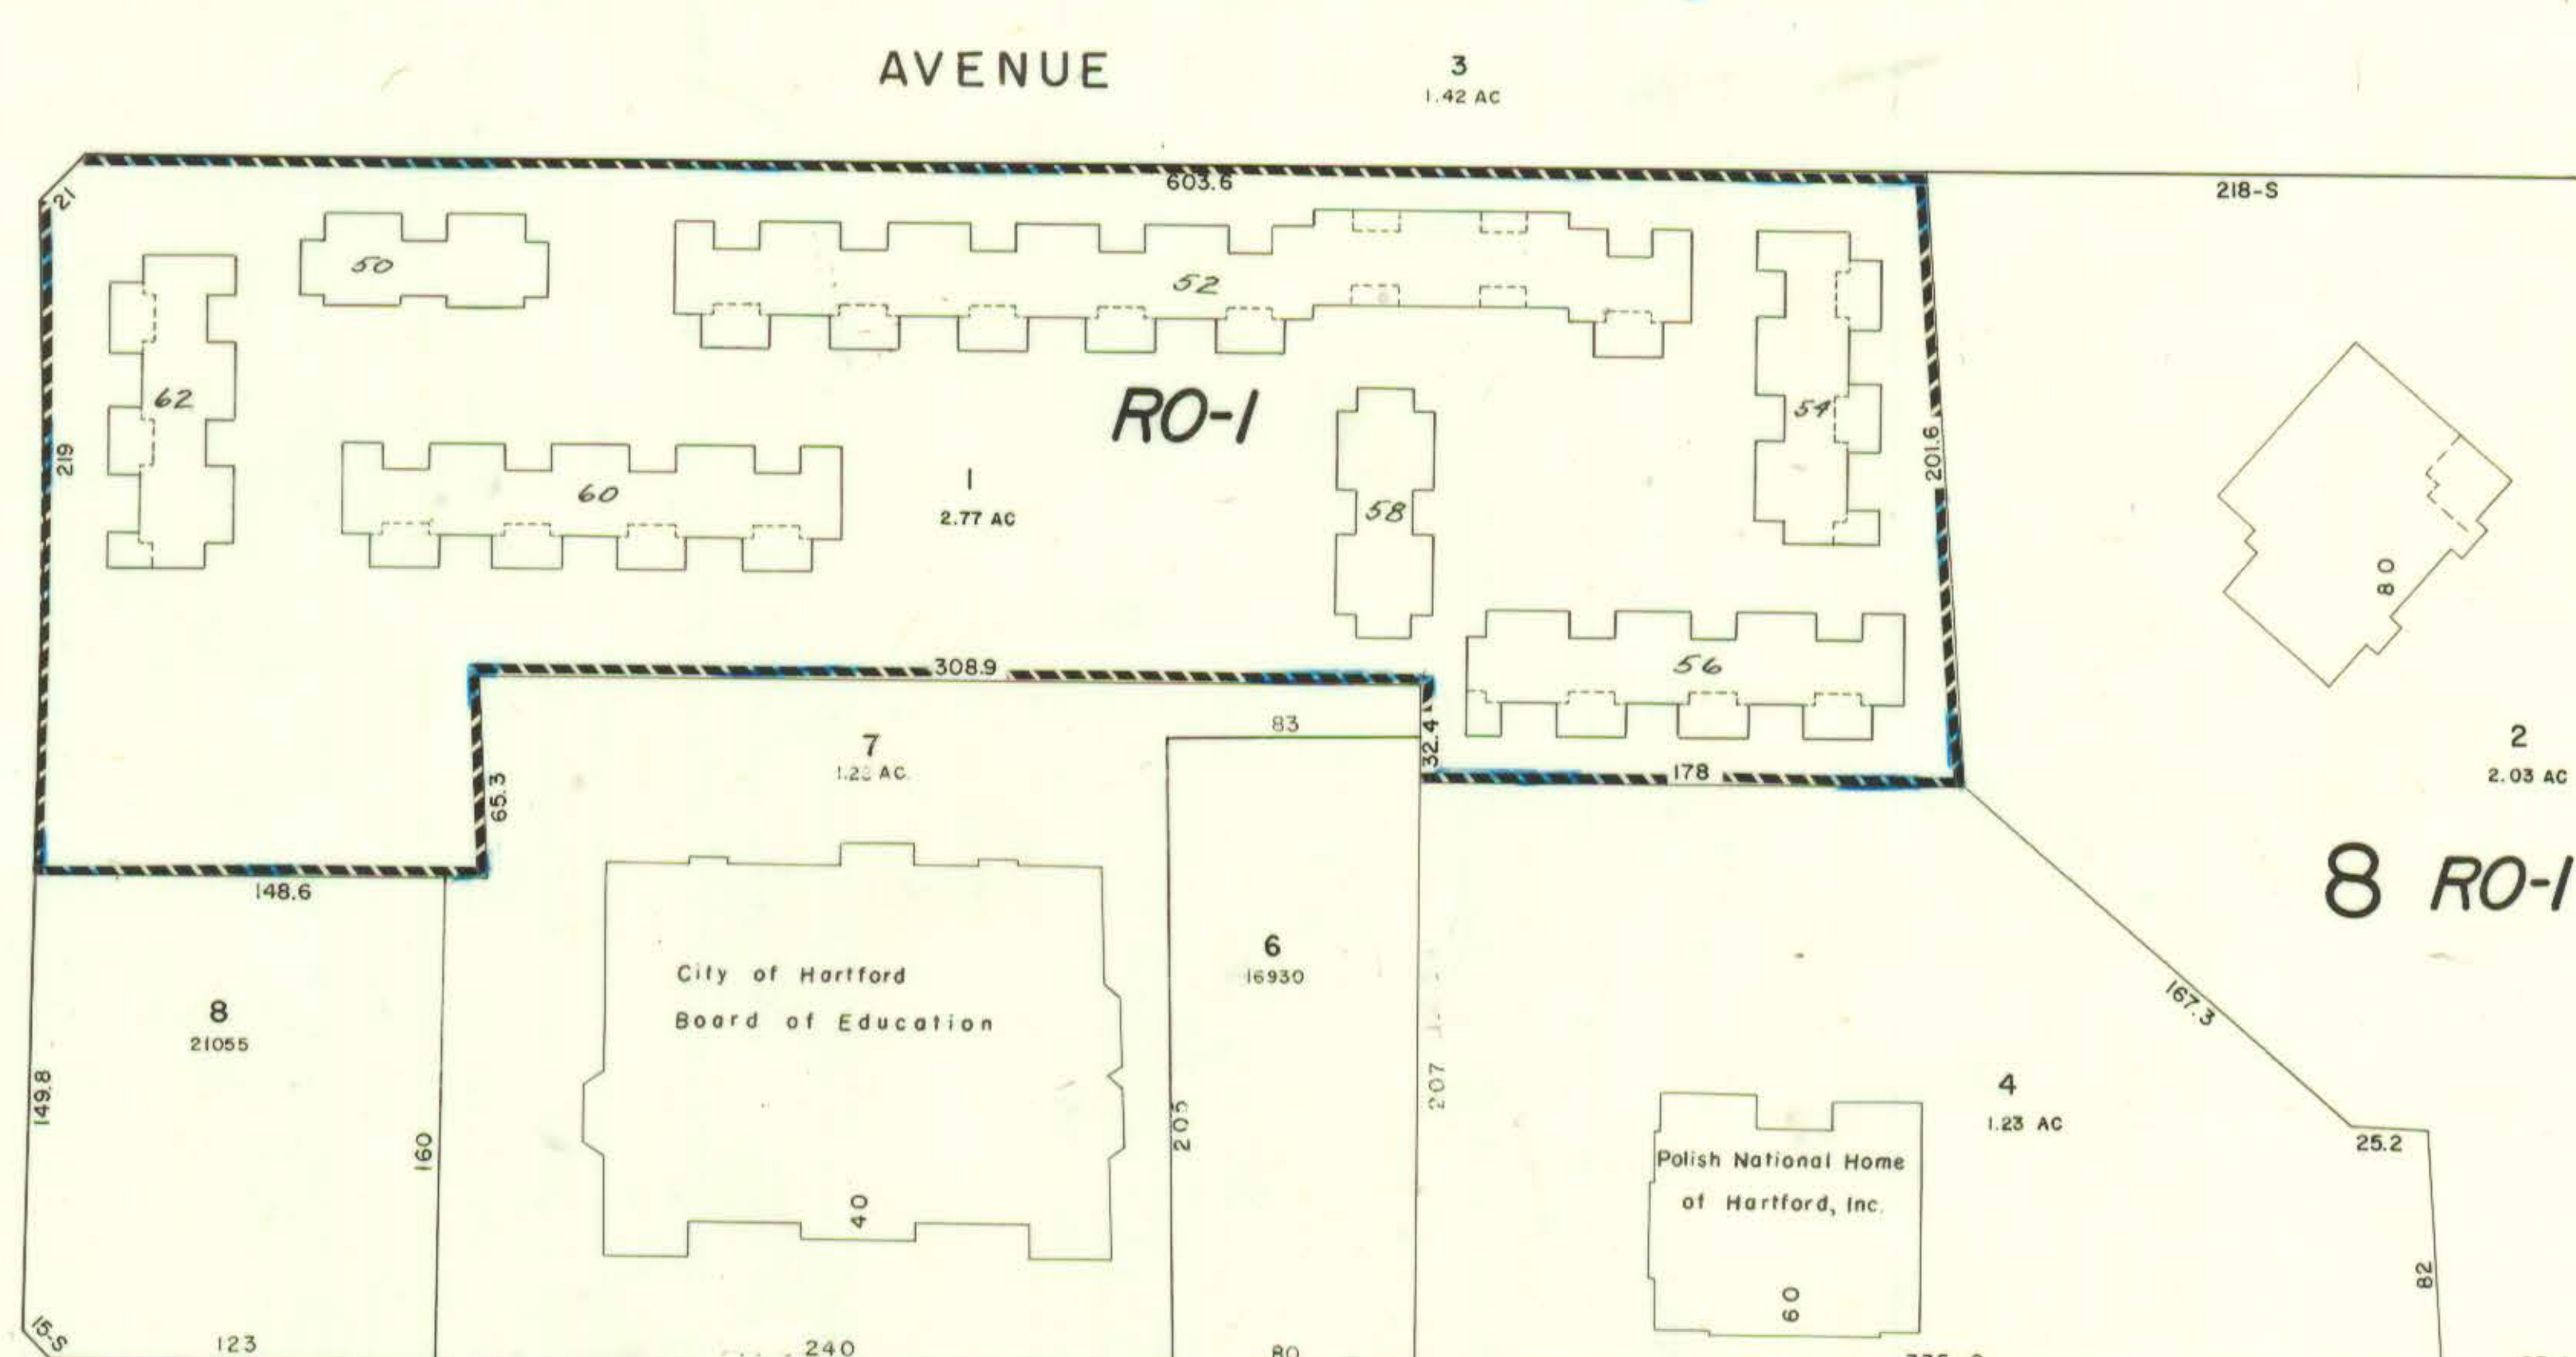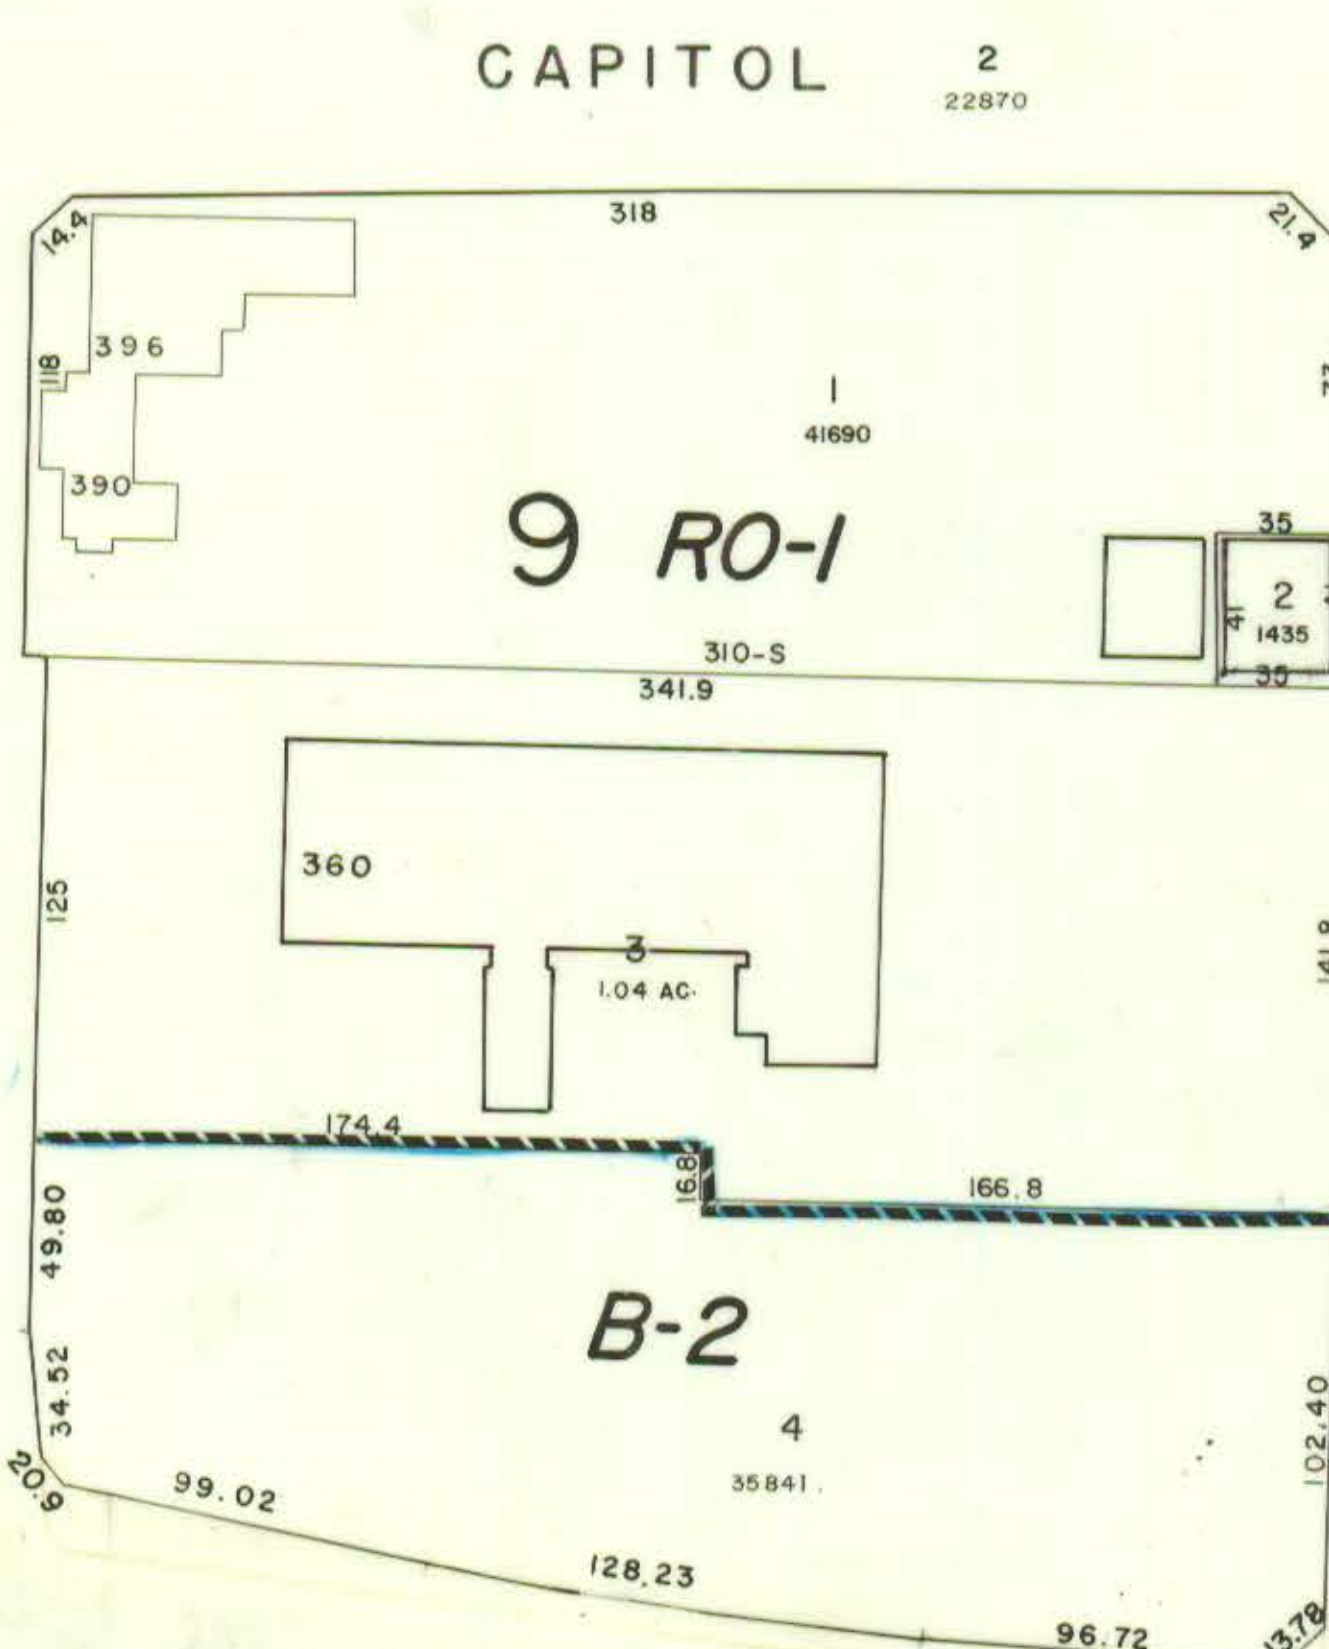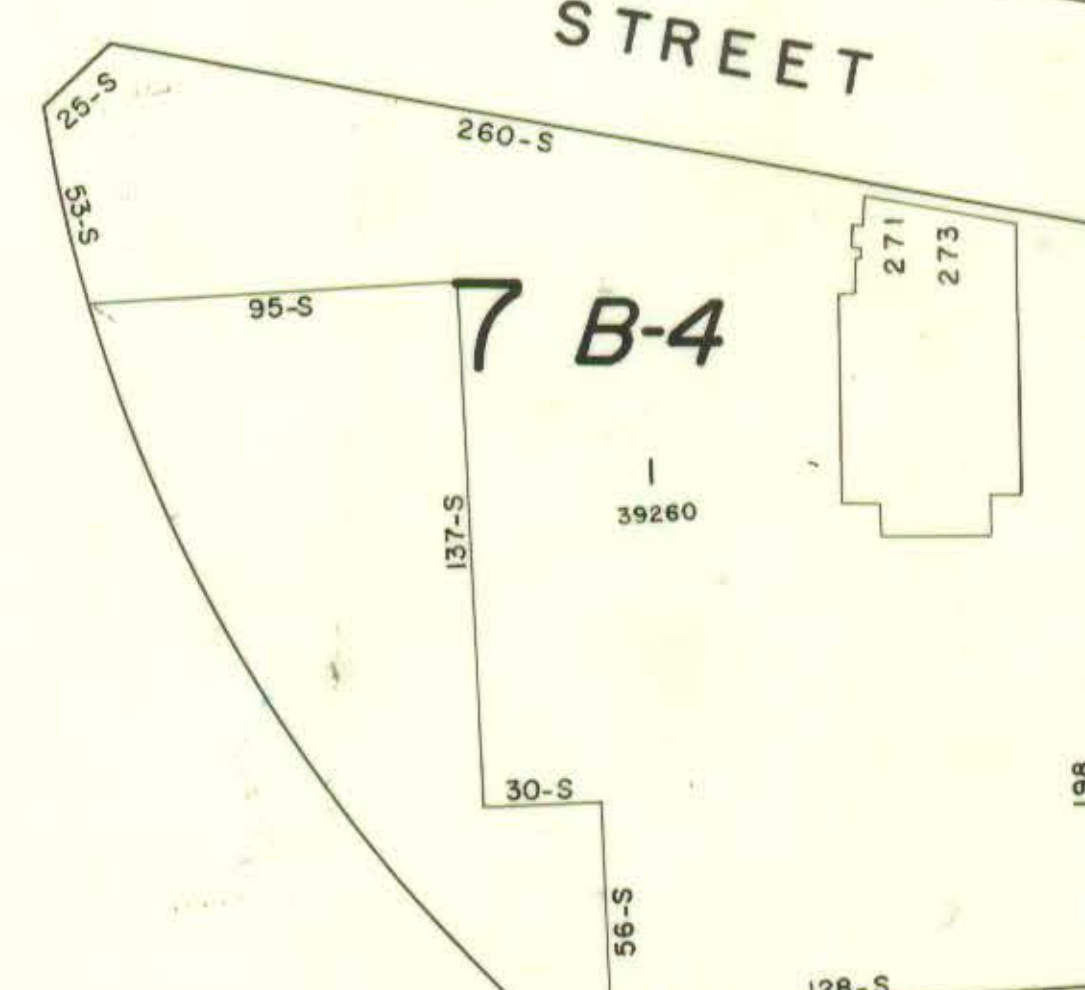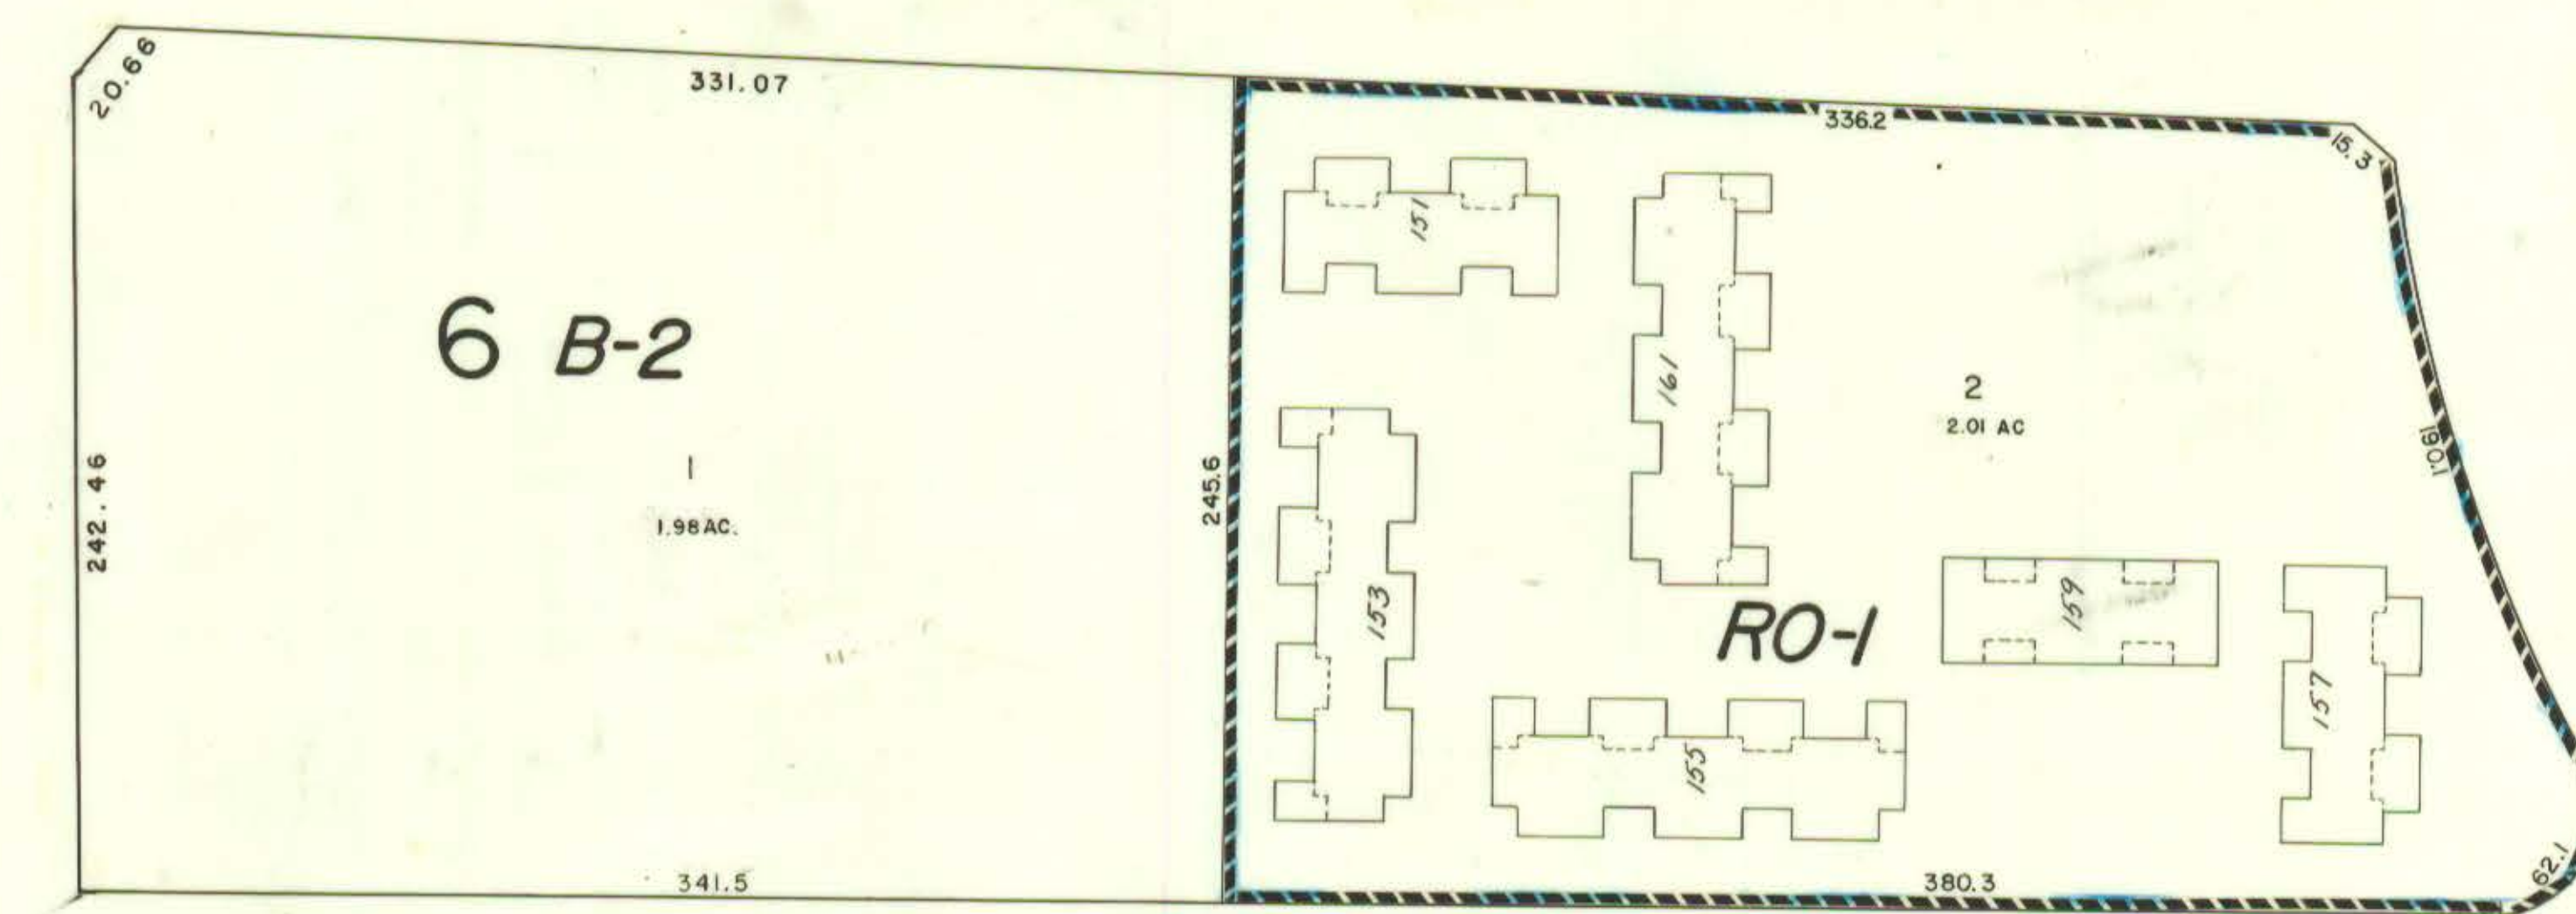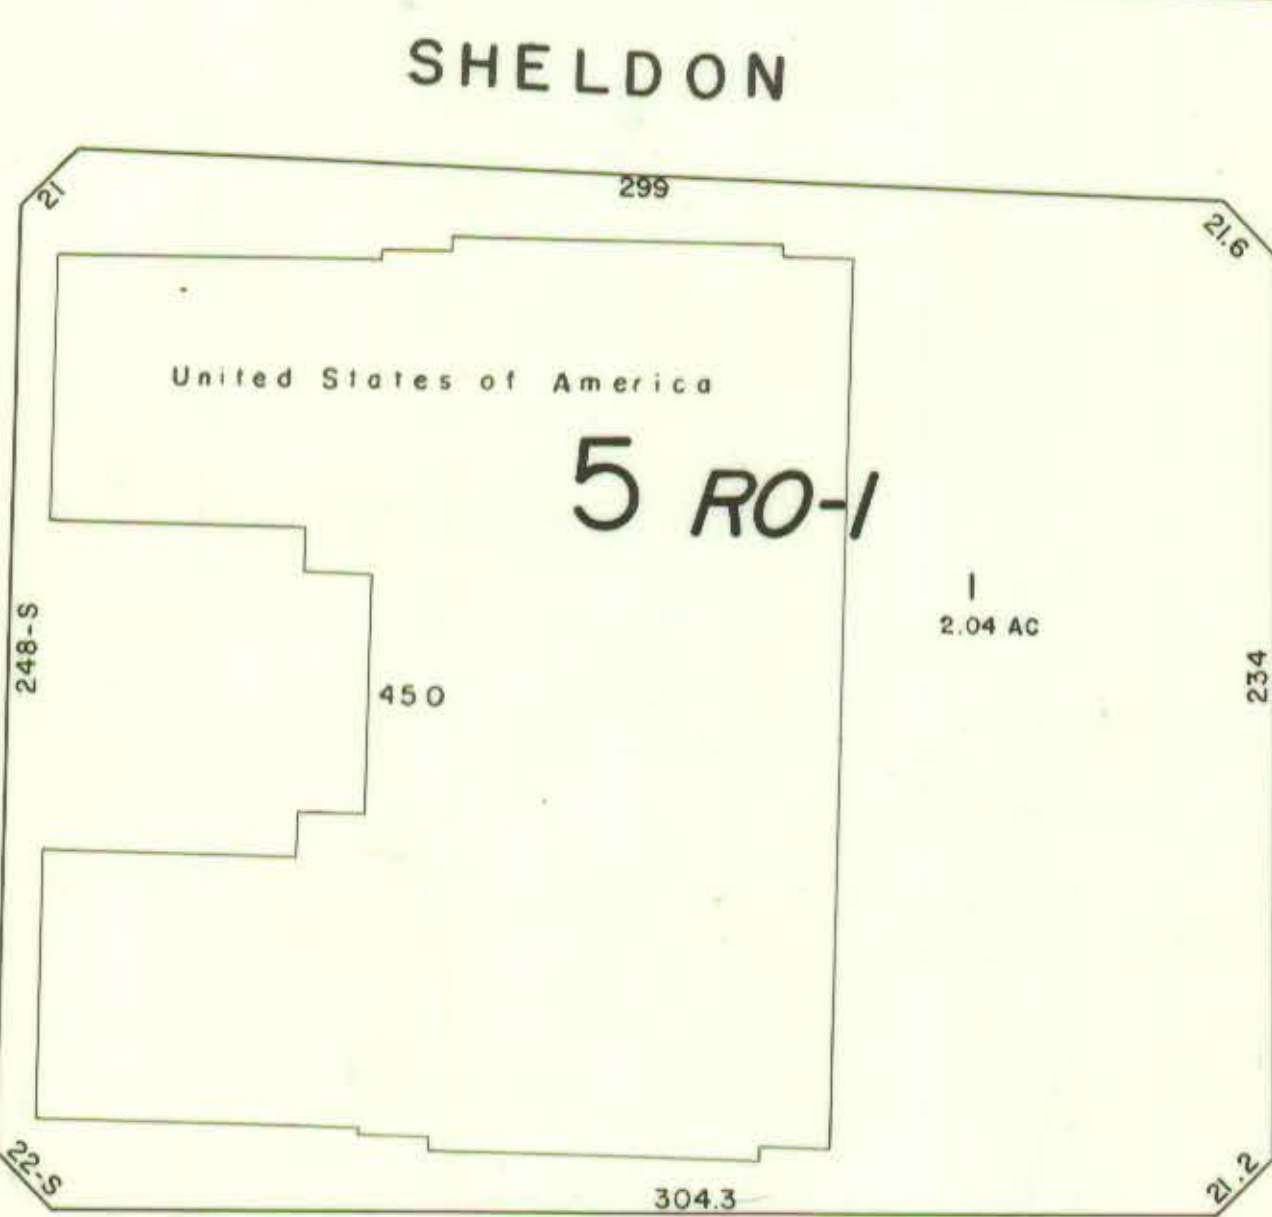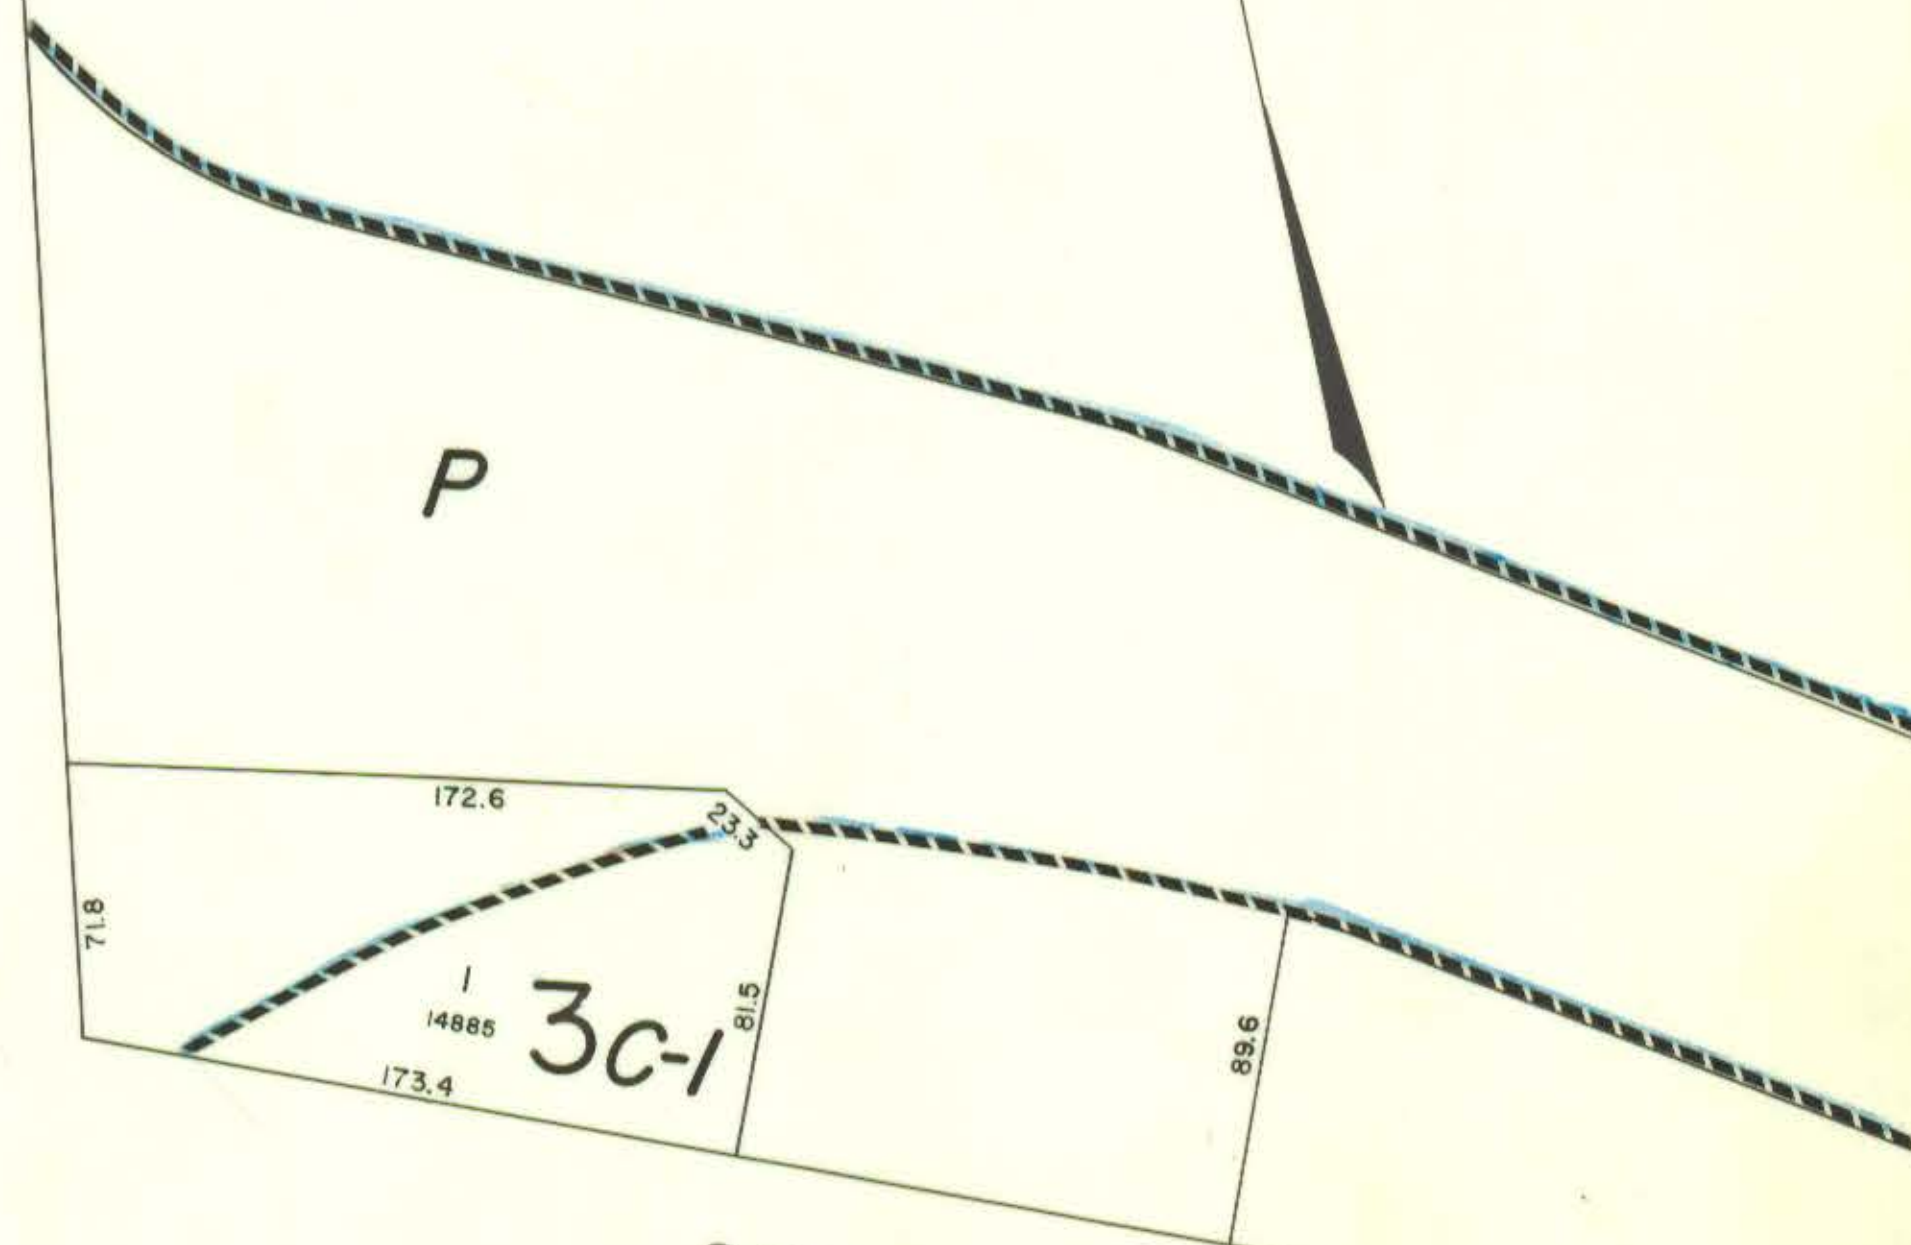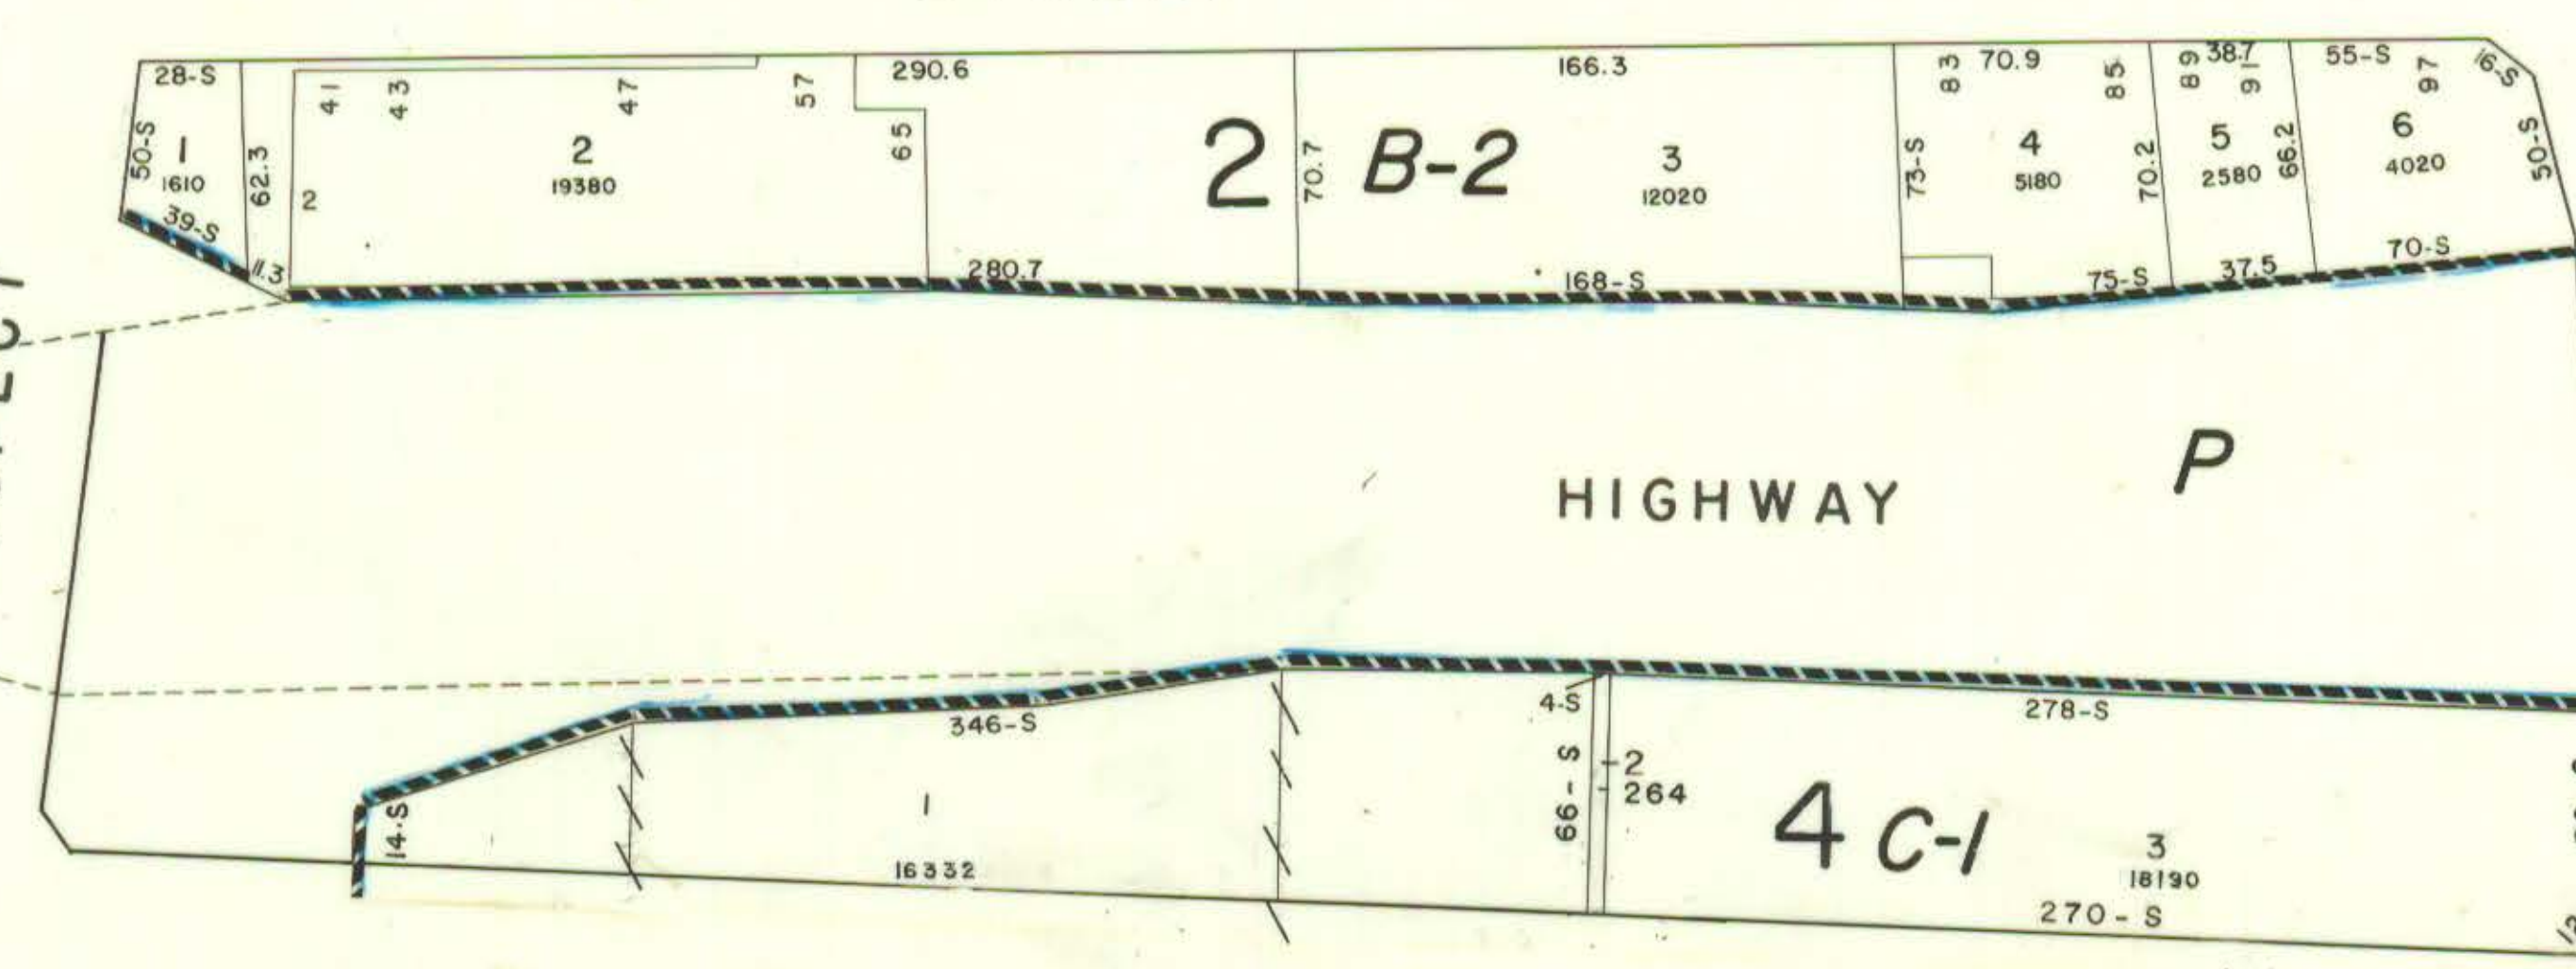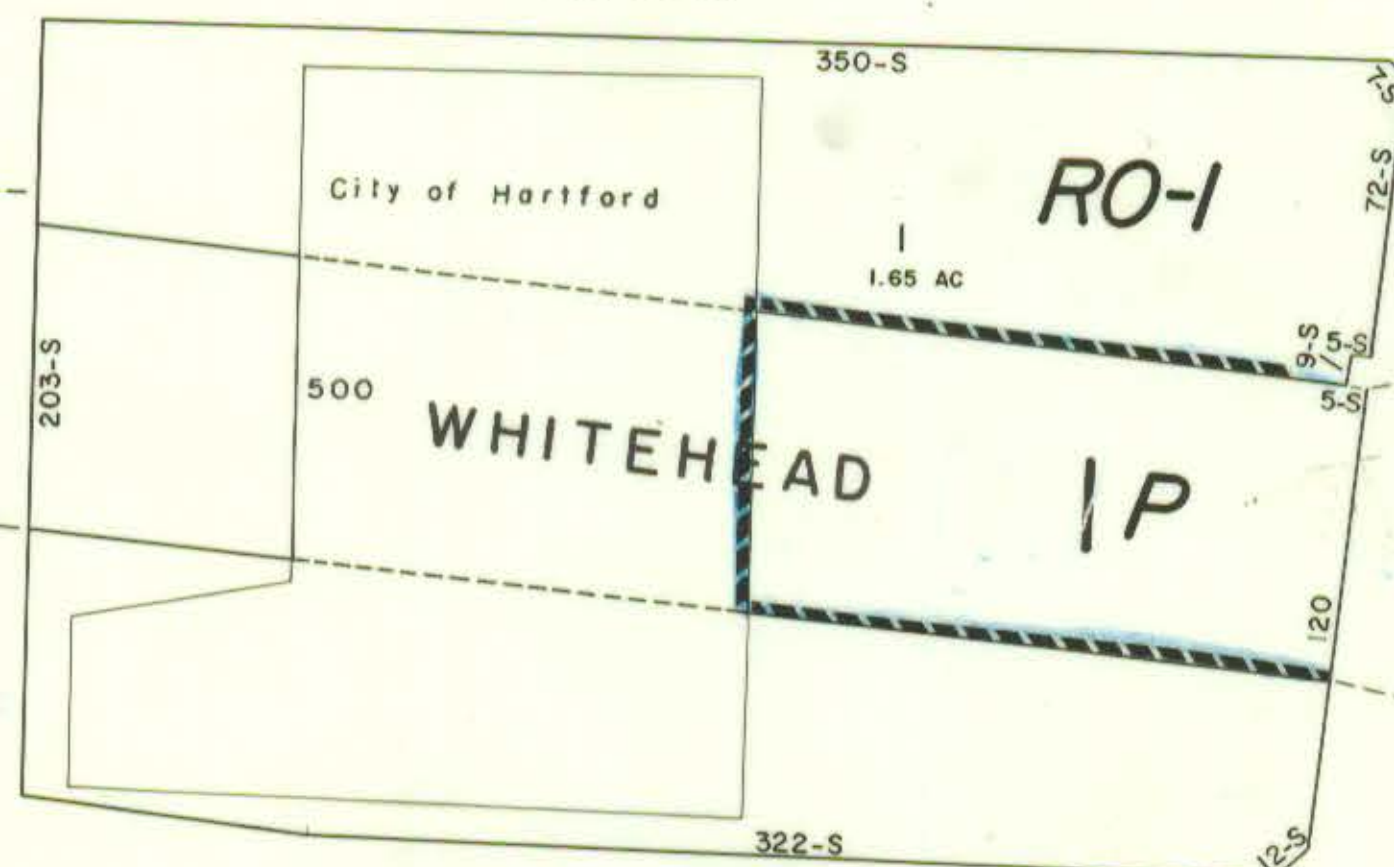

CHARTER

OAK

AVENUE

CHARTER OAK PL.

GOVERNOR ST.

UNION ST.

Property lines and building outlines by the City of Hartford Engineering Department
Block, lot and zone numbers by Avis Airmap
Area calculations by Avis Airmap

CITY OF HARTFORD
DEPT. OF ENGINEERING

See Sheet -7- 426