


CROSS-SECTIONS- Storm Drain- Penn. & R.R.

PRELIMINARY

PLOTTED BY G.P. DATE Sept. 6, 1973
CHECKED BY A.A.J. DATE Sept. 14, 1973
NOTE BOOK NO. PAGE

TEMPLATES

PLOTTED BY A.A.J. DATE Sept. 14, 1973
PLANIM. BY DATE
CALC. BOOK NO. PAGE

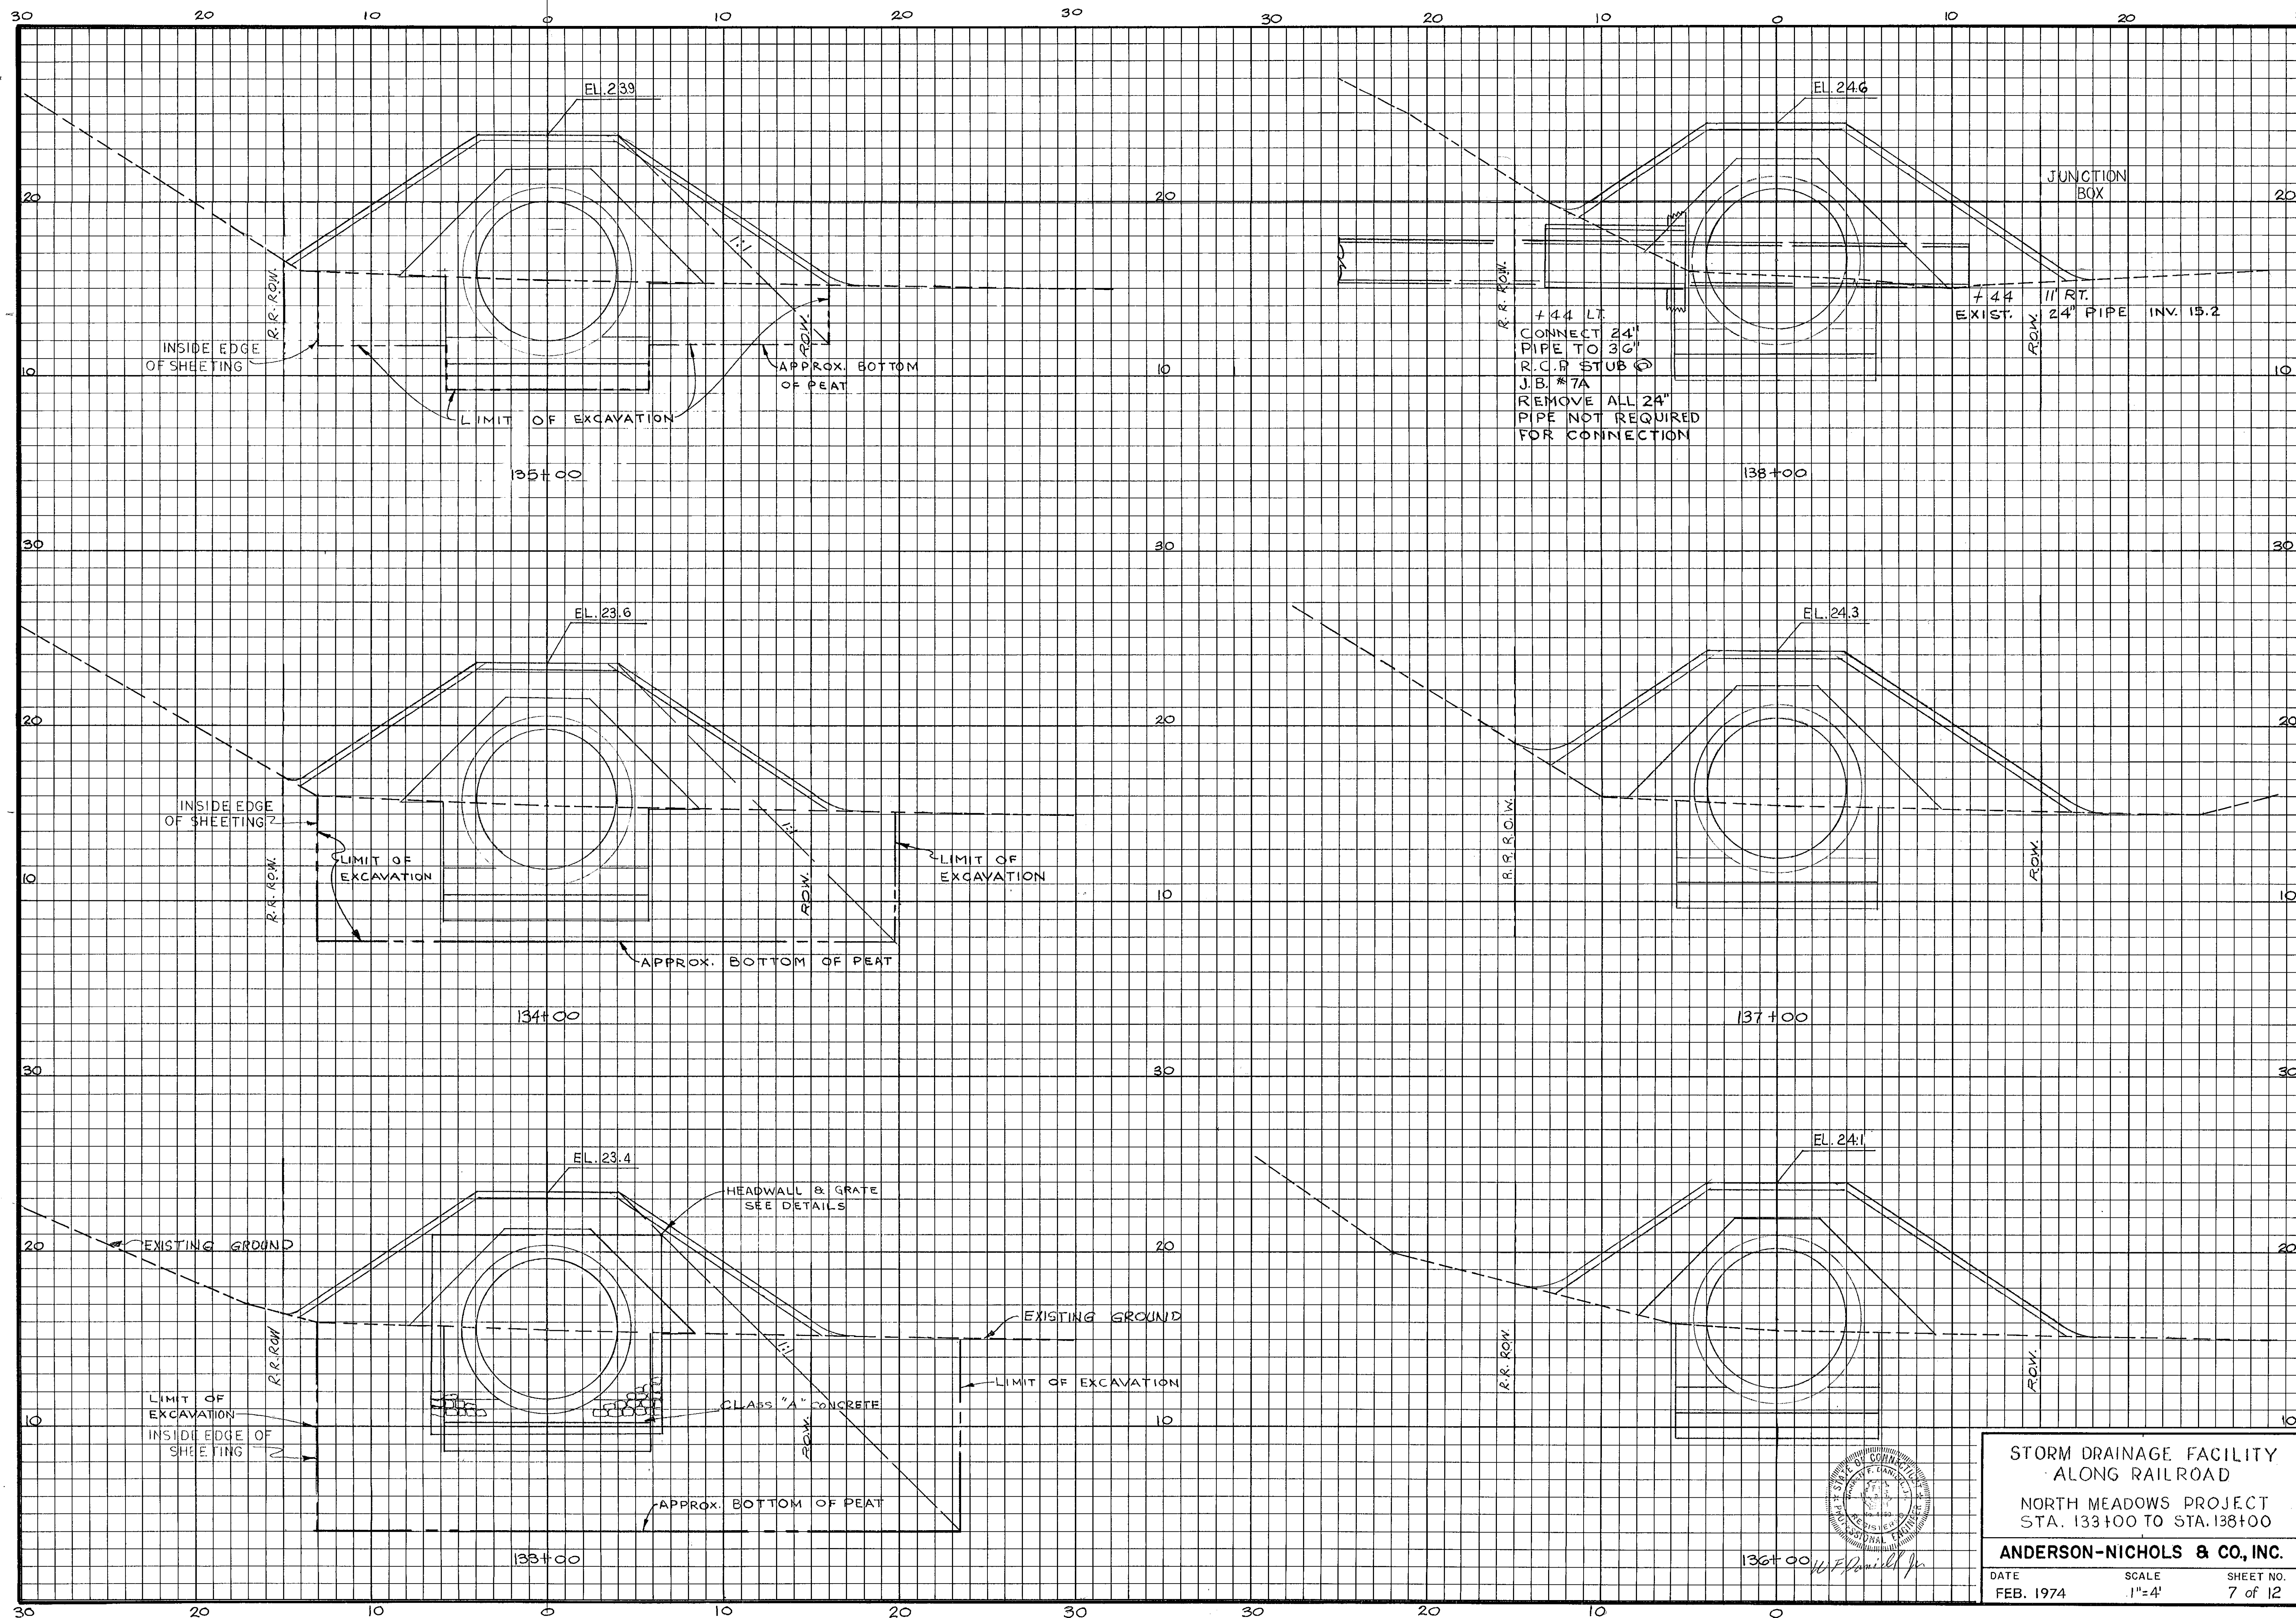

STORM DRAINAGE FACILITY
ALONG RAILROAD
NORTH MEADOWS PROJECT
STA. 133+00 TO STA. 138+00
ANDERSON-NICHOLS & CO., INC.
DATE FEB. 1974 SCALE 1"=4' SHEET NO. 7 of 12