
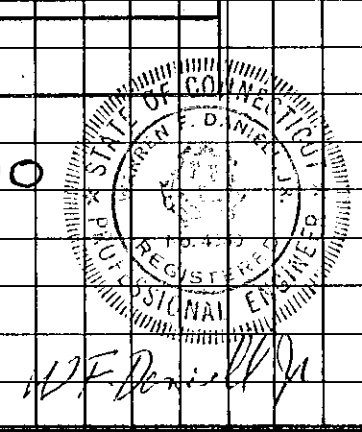


CROSS-SECTIONS—Storm Drain—Penn. R.R.

PRELIMINARY
 PLOTTED BY G.P. DATE Sept 6 1973
 CHECKED BY A.A.J. DATE Sept 14 1973
 NOTE BOOK NO. PAGE

TEMPLATES
 PLOTTED BY A.A.J. DATE Sept 14 1973
 PLANIM. BY DATE 19
 CALC. BOOK NO. PAGE

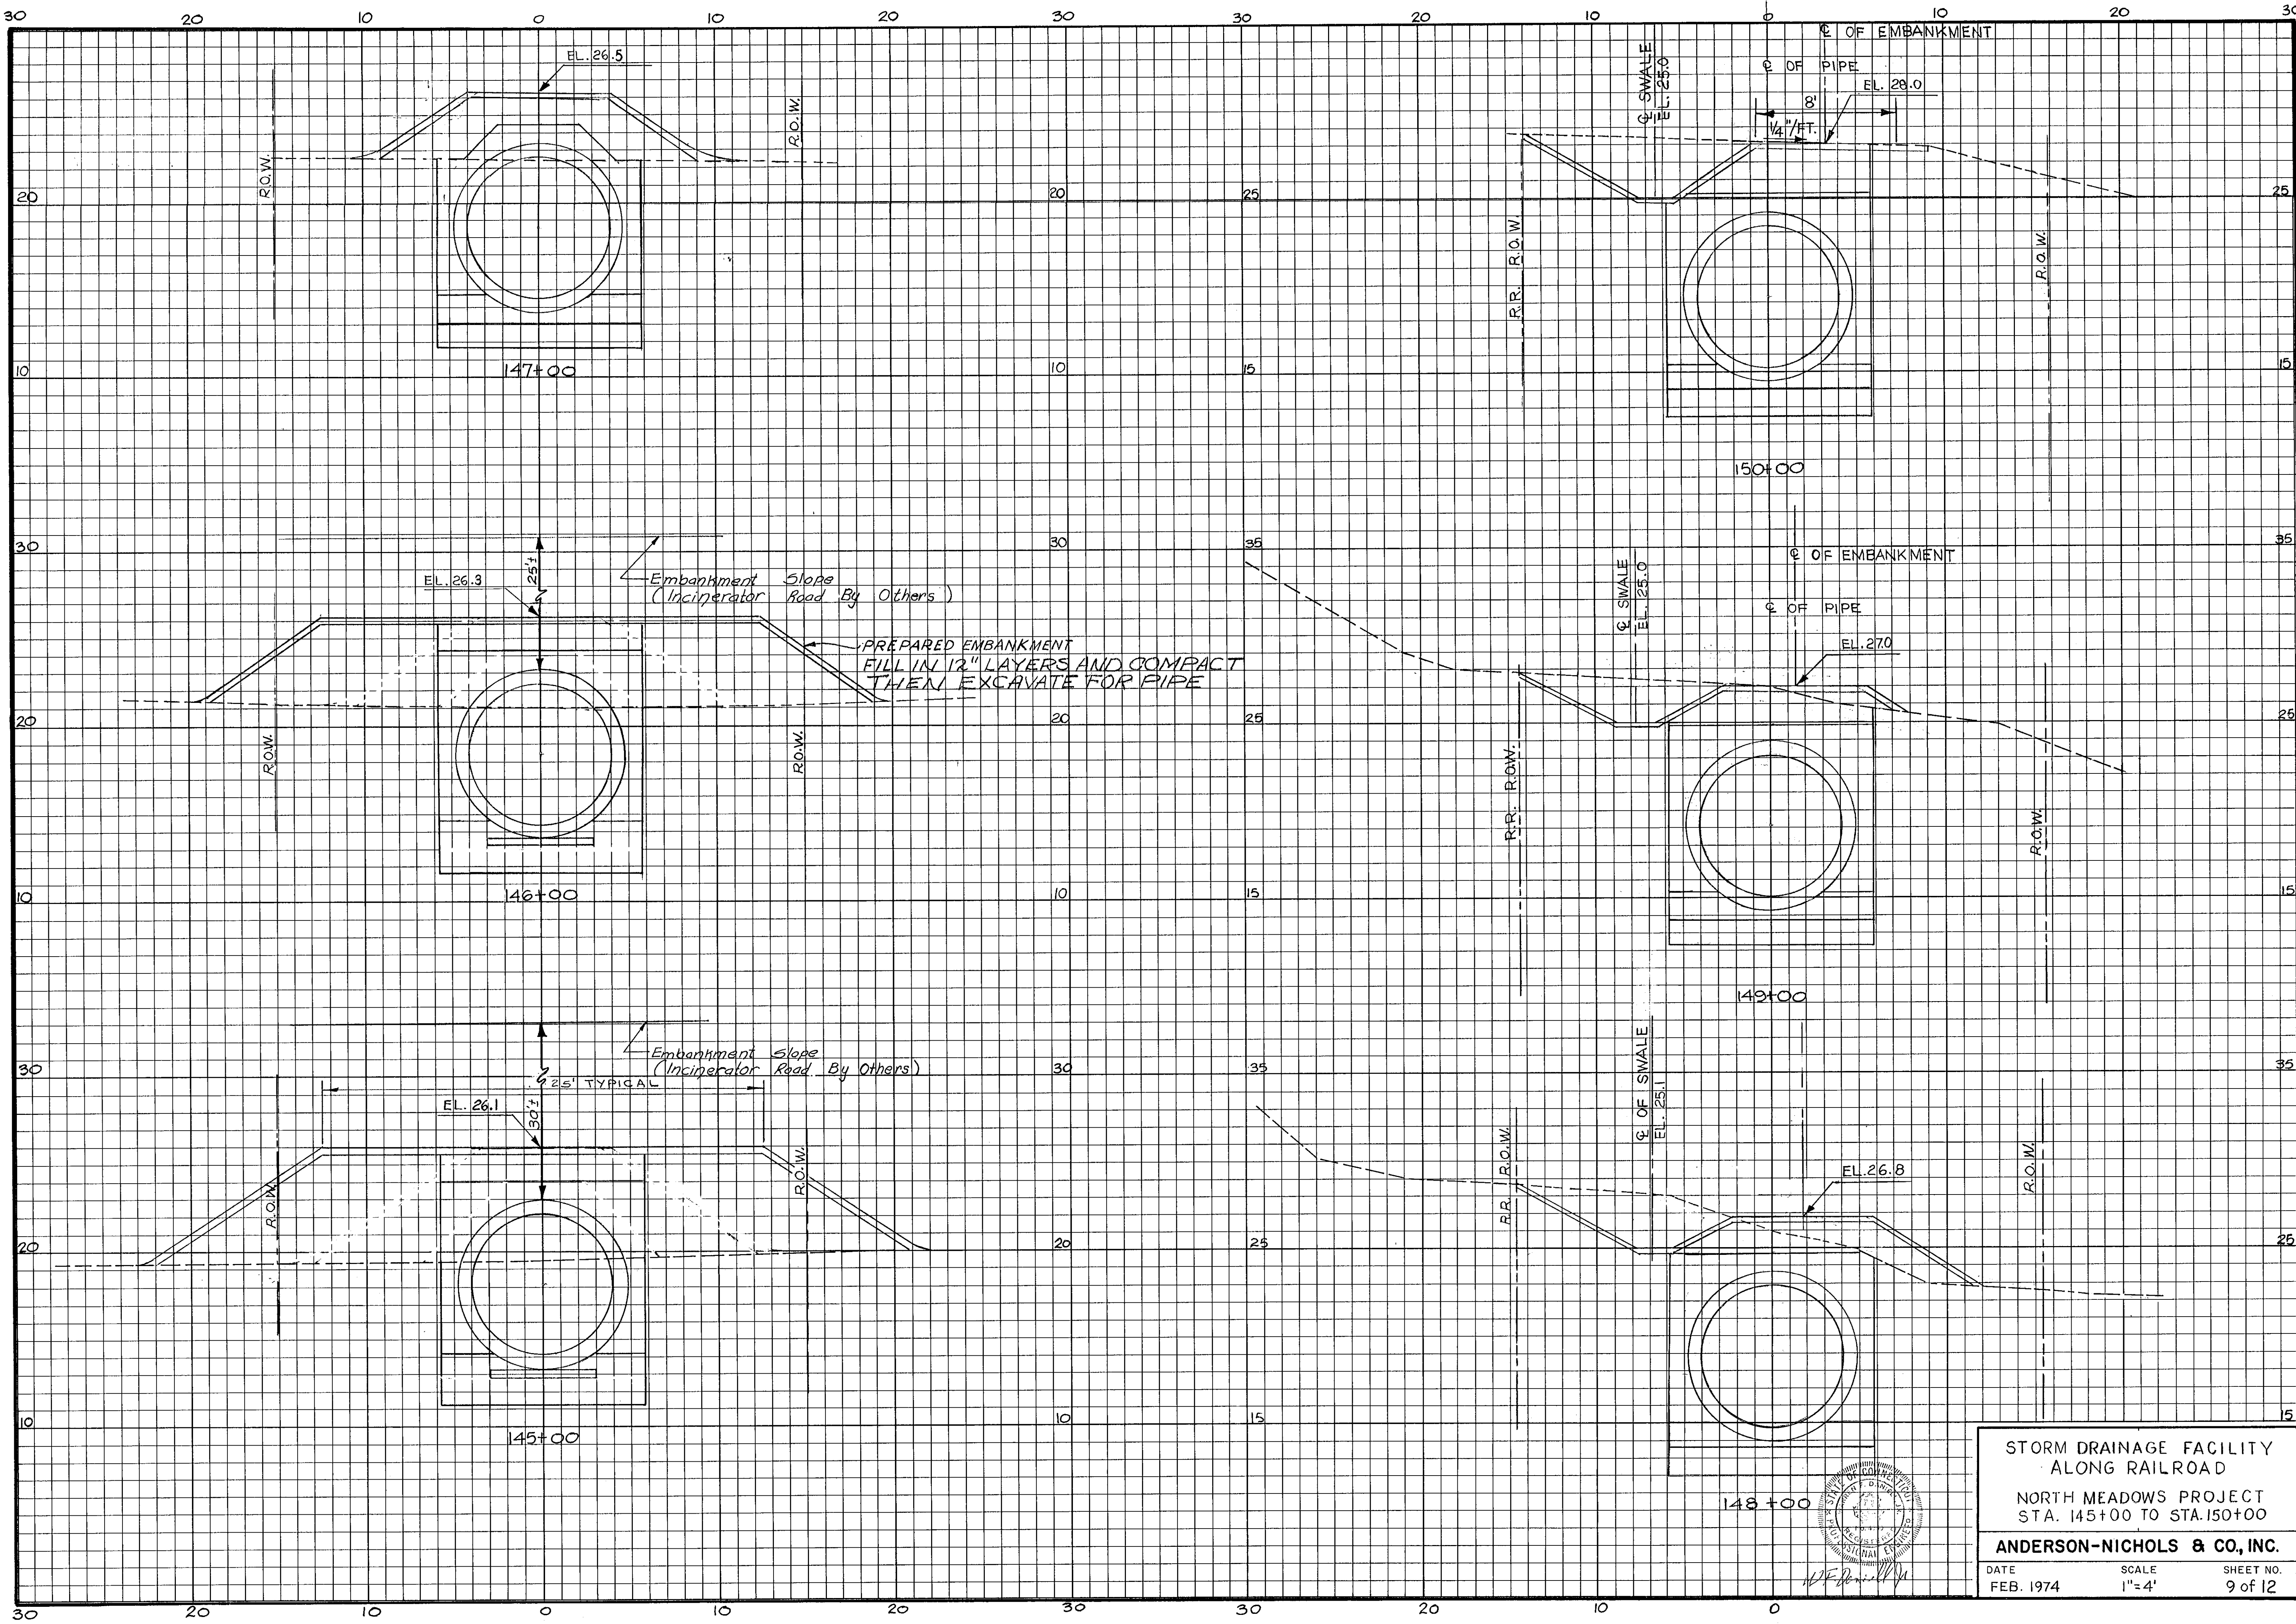

STORM DRAINAGE FACILITY
 ALONG RAILROAD
 NORTH MEADOWS PROJECT
 STA. 145+00 TO STA. 150+00
ANDERSON-NICHOLS & CO., INC.
 DATE FEB. 1974 SCALE 1"=4' SHEET NO. 9 of 12