


CROSS-SECTIONS--Storm Drain--Penn. R.R.
PRELIMINARY
 PLOTTED BY: G.P. DATE: Sept. 6, 1973
 CHECKED BY: A.A.J. DATE: Sept. 14, 1973
 NOTE BOOK NO. _____ PAGE _____
TEMPLATES
 PLOTTED BY: A.A.J. DATE: Sept. 14, 1973
 PLANIM. BY: _____ DATE: _____
 CALC. BOOK NO. _____ PAGE _____

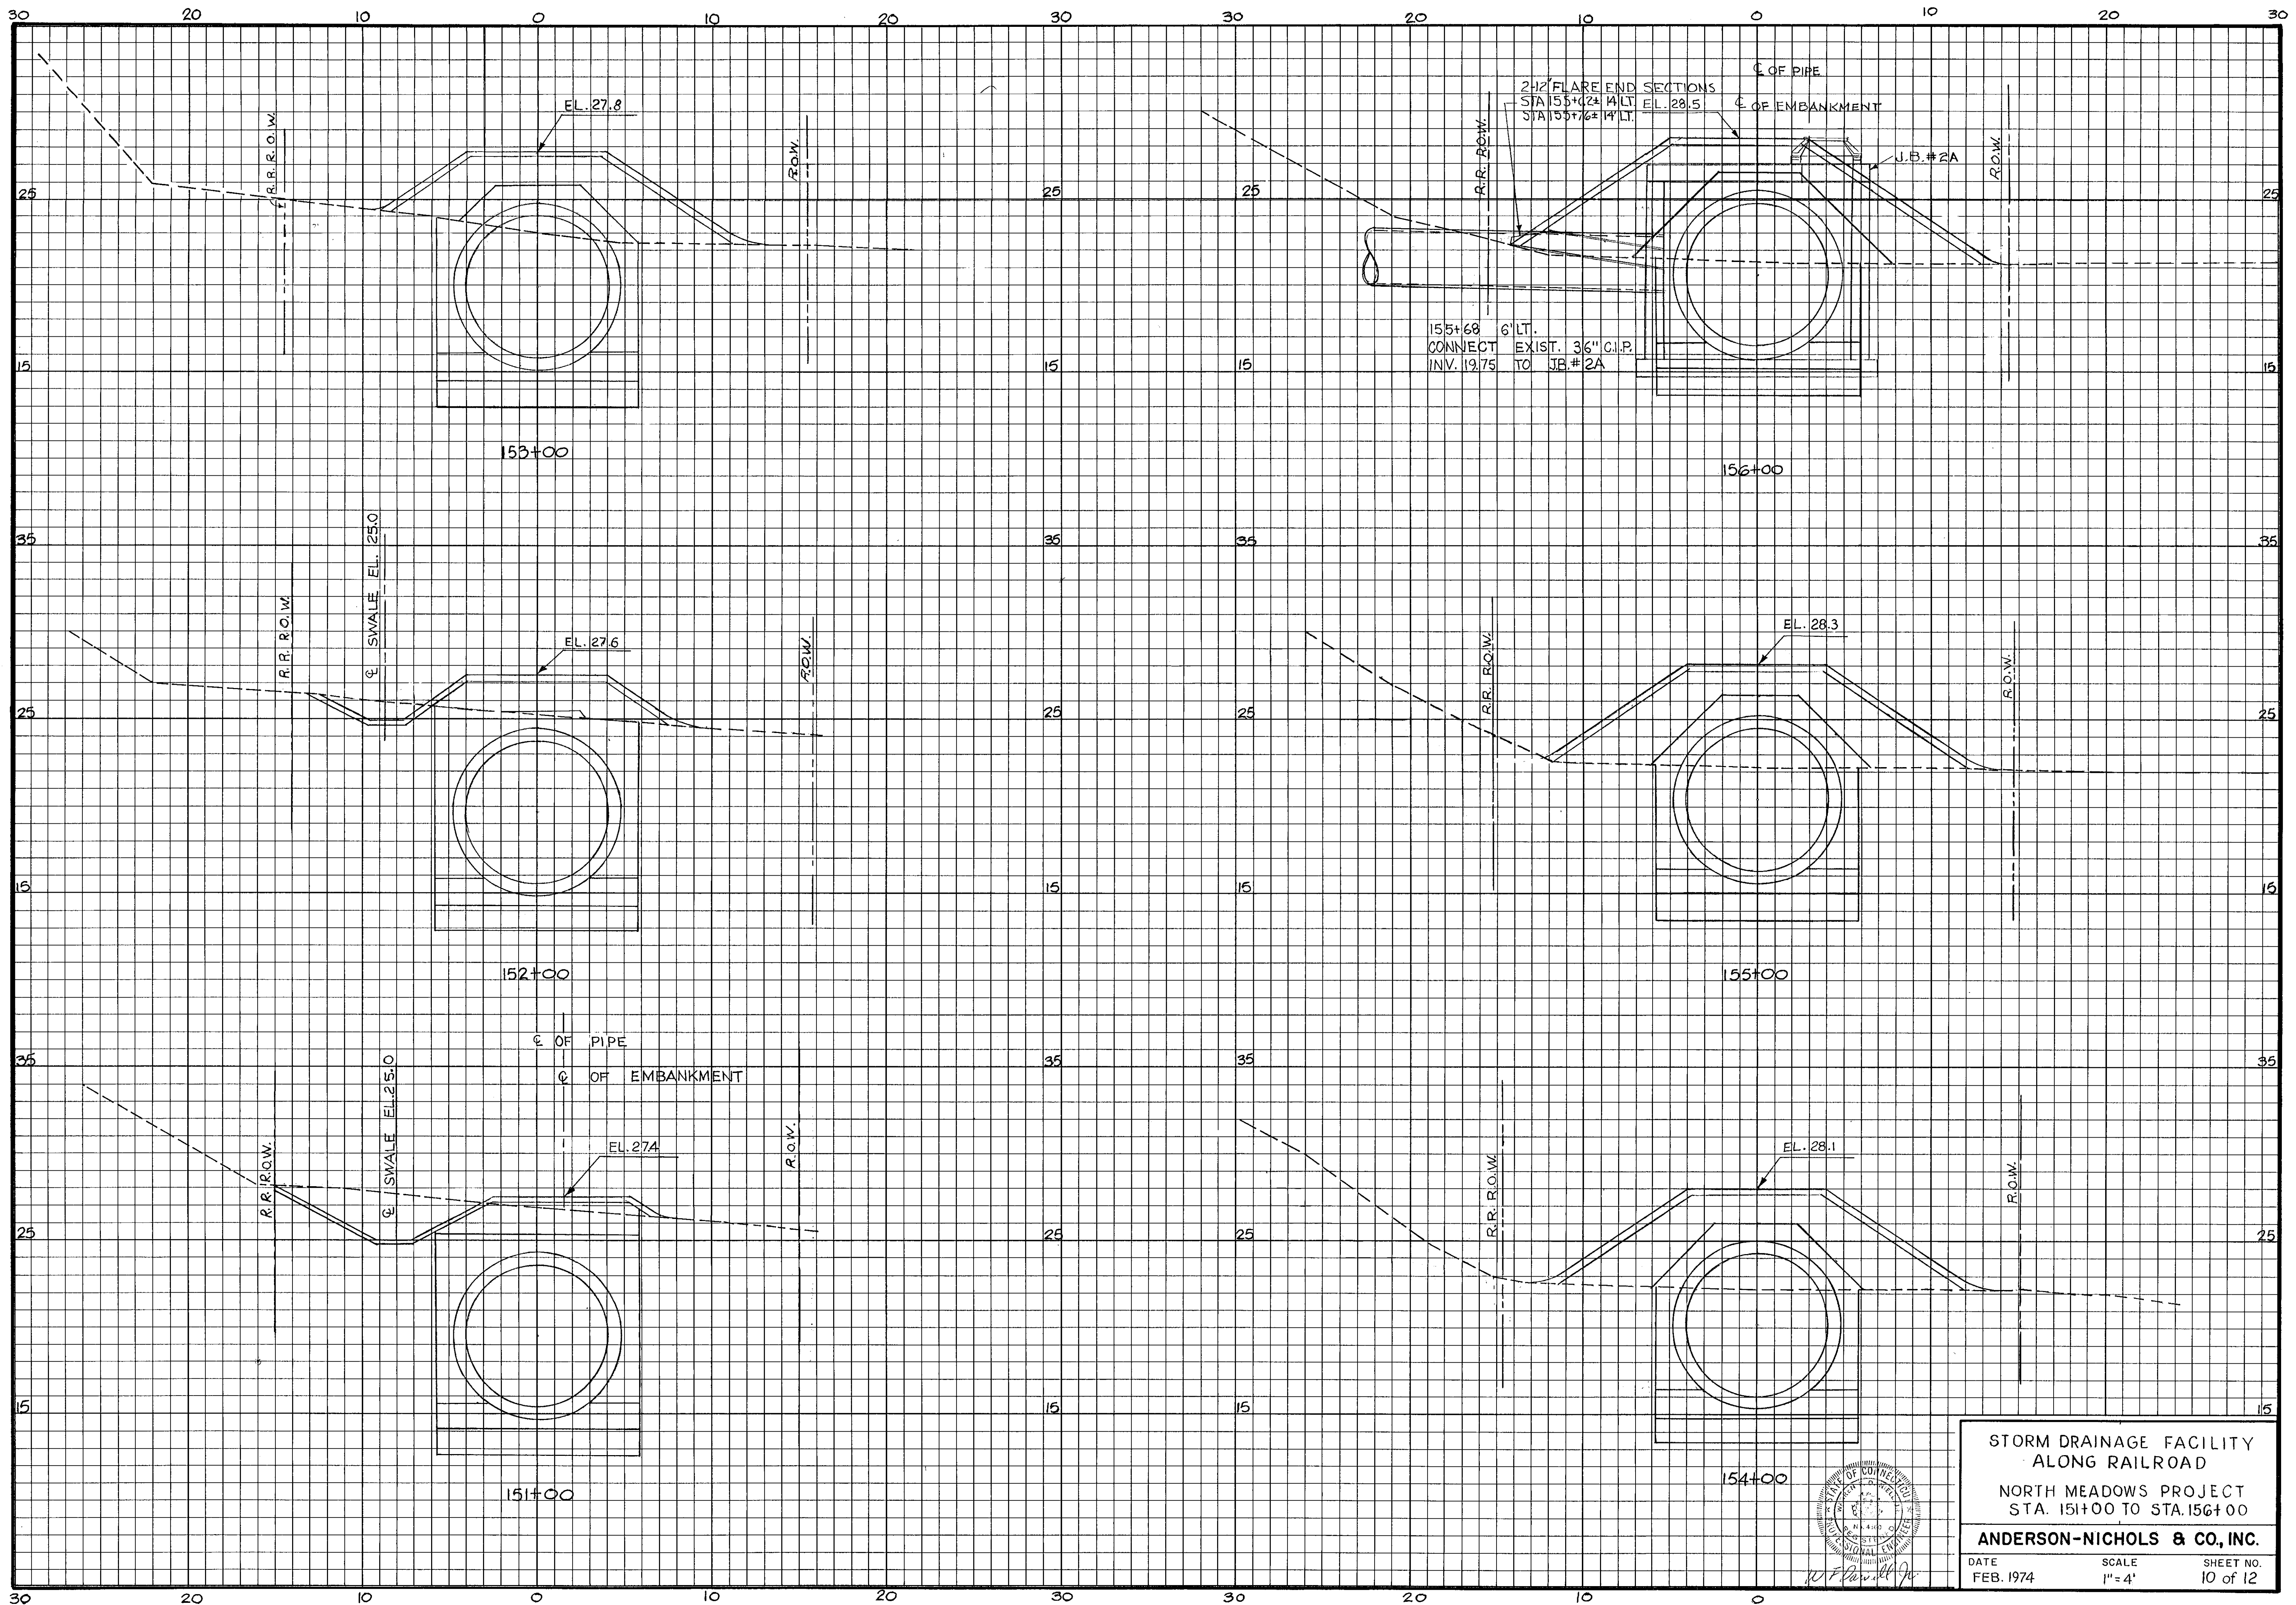

STORM DRAINAGE FACILITY
 ALONG RAILROAD
 NORTH MEADOWS PROJECT
 STA. 151+00 TO STA. 156+00

ANDERSON-NICHOLS & CO., INC.

DATE: FEB. 1974 SCALE: 1"=4' SHEET NO.: 10 of 12