

CROSS-SECTIONS - Storm Drain - Penn. R.R.

PRELIMINARY

PLOTTED BY: G.P. DATE Sept. 6, 1973

CHECKED BY: A.A.T. DATE Sept. 14, 1973


NOTE BOOK NO. PAGE

TEMPLATES

PLOTTED BY: A.A.T. DATE Sept. 14, 1973

PLANNED BY: DATE

CALC. BOOK NO. PAGE

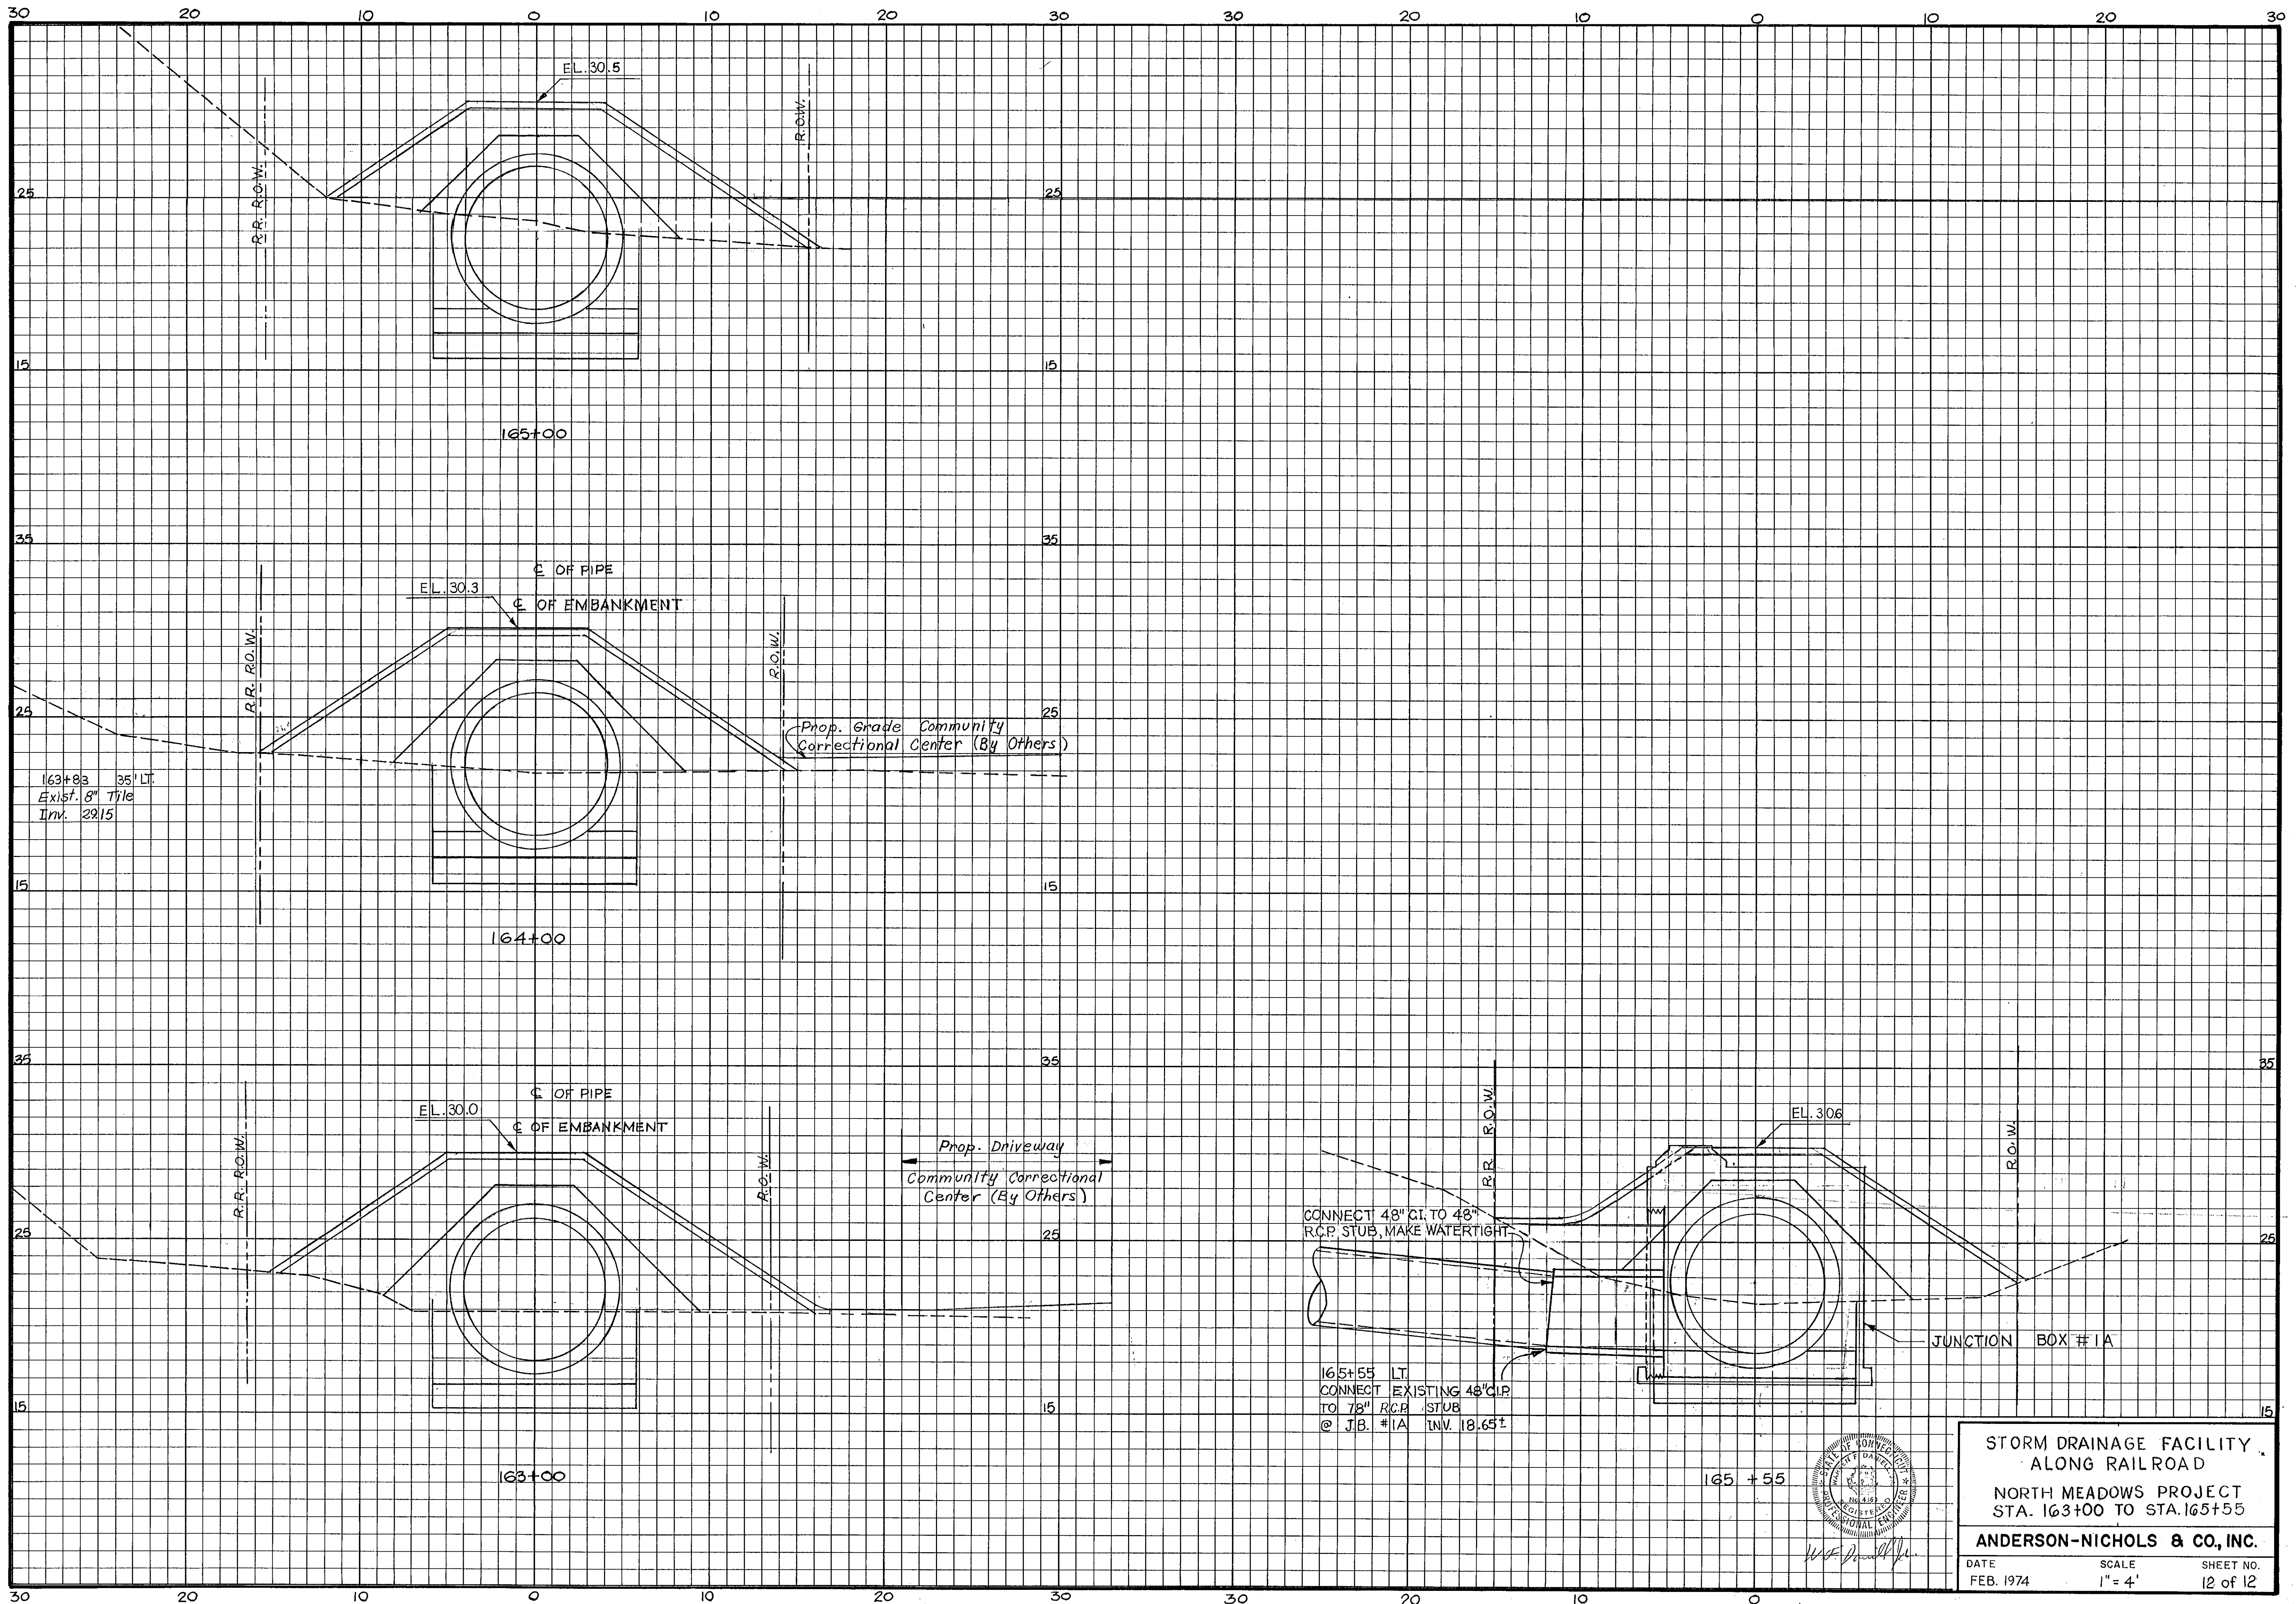

**STORM DRAINAGE FACILITY
ALONG RAILROAD**

**NORTH MEADOWS PROJECT
STA. 163+00 TO STA. 165+55**

ANDERSON-NICHOLS & CO., INC.

DATE FEB. 1974 SCALE 1" = 4' SHEET NO. 12 of 12