









See Sheet 617

MATHER STREET

See Sheet 621

STREET

CANTON STREET

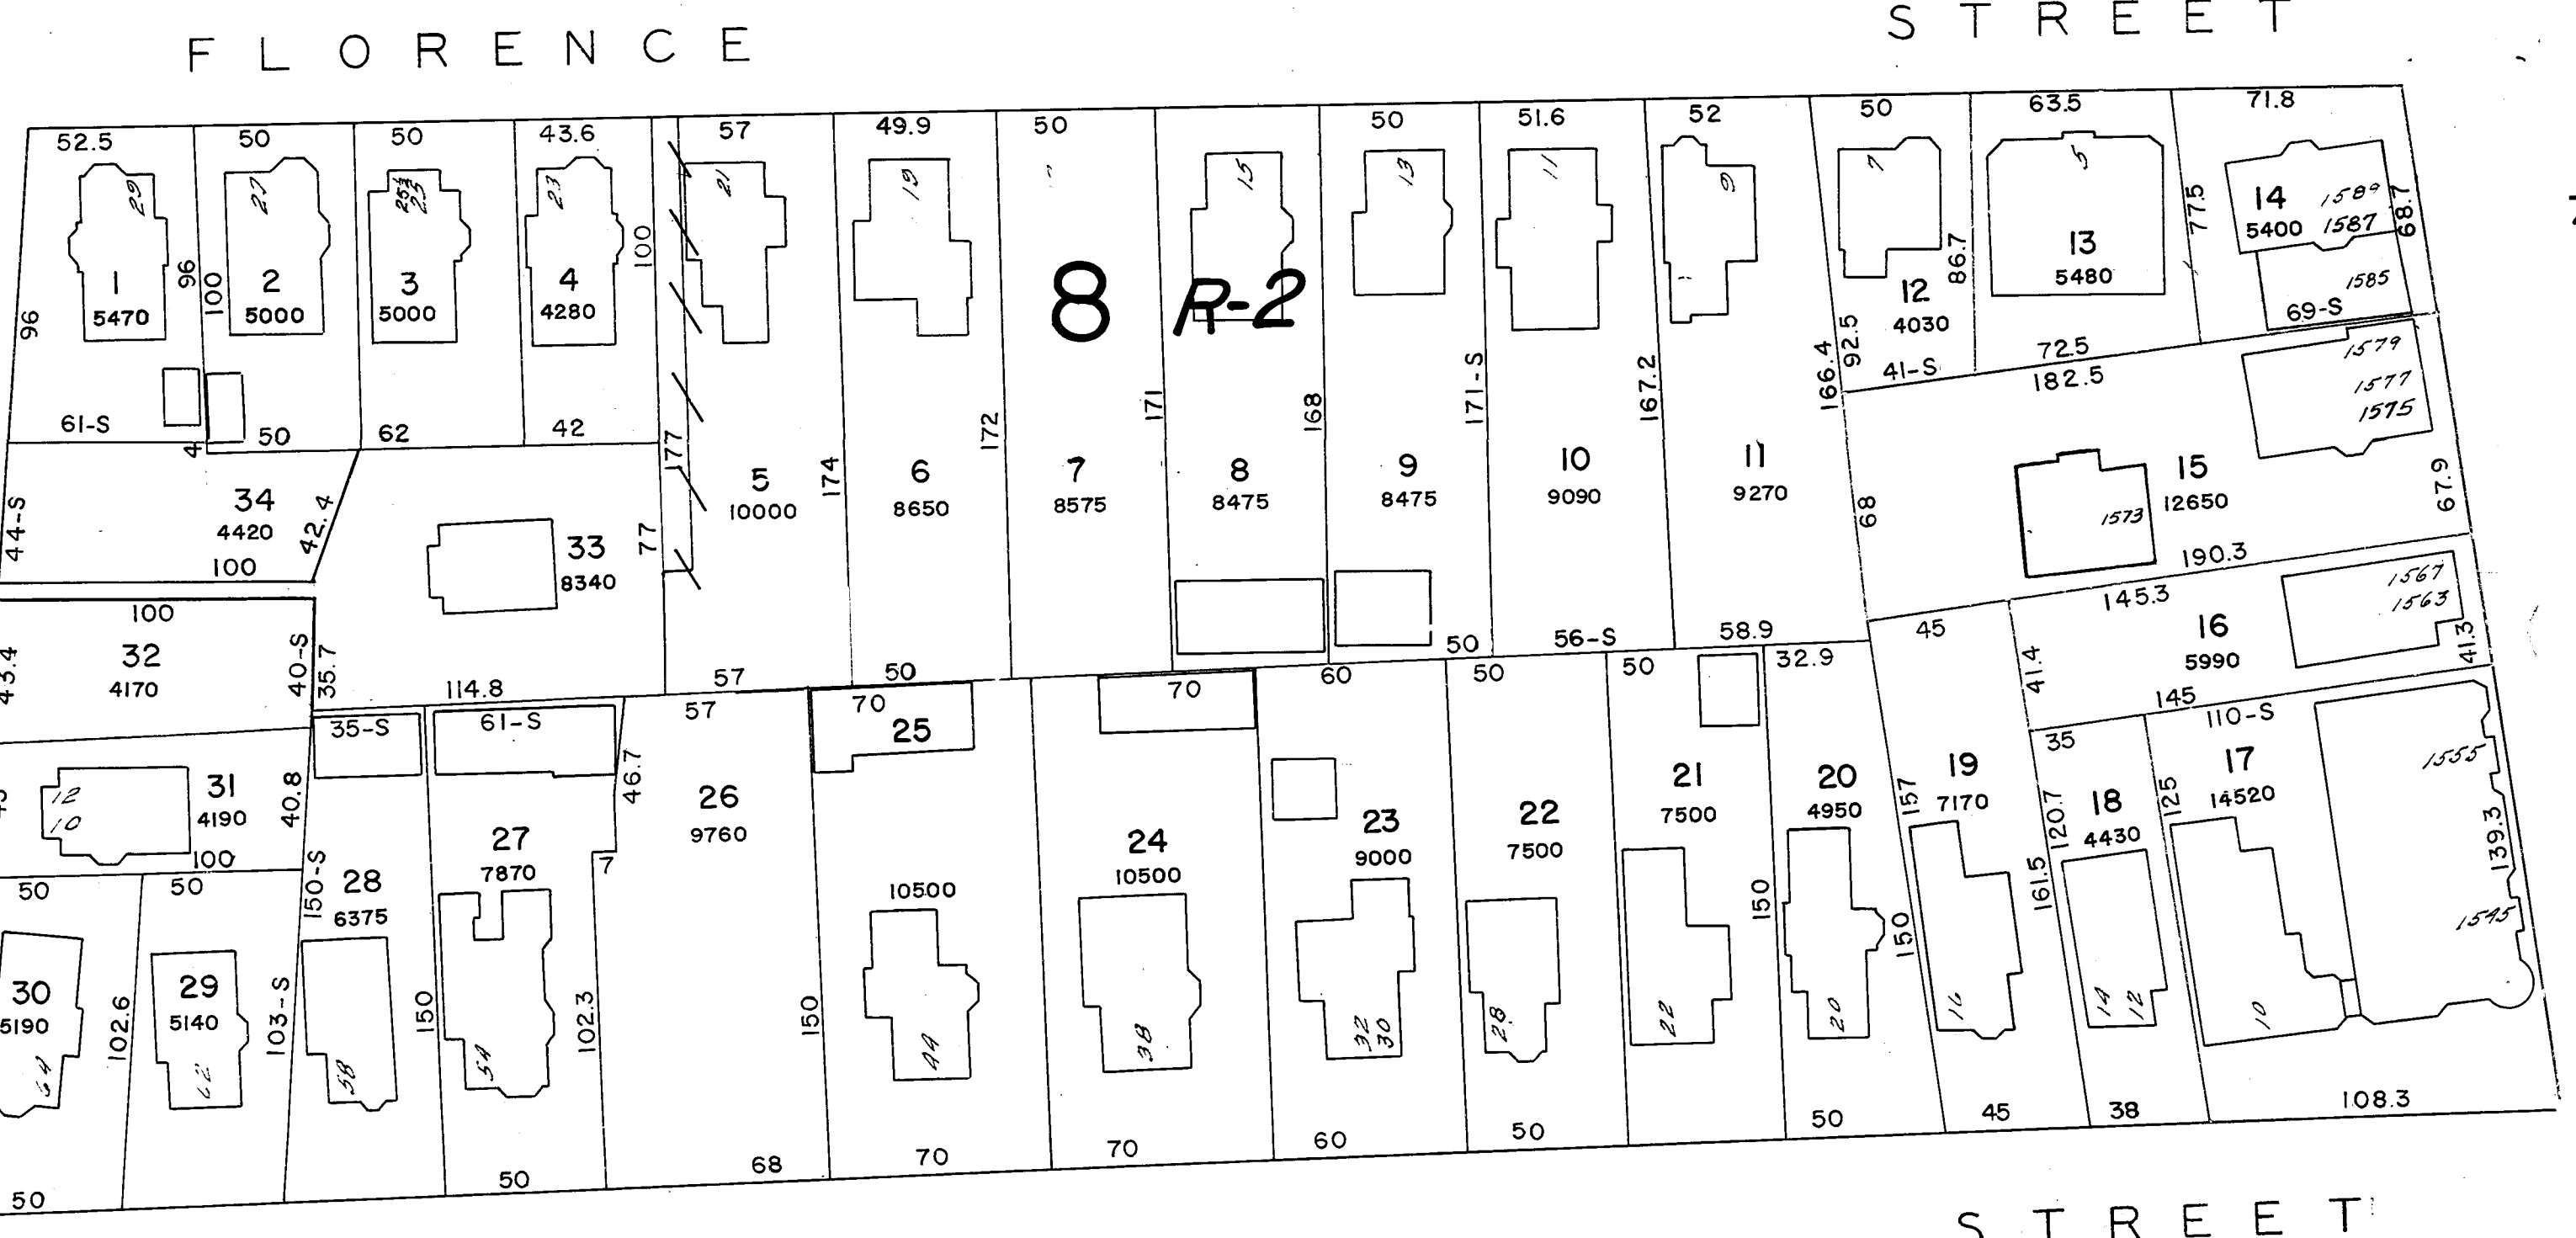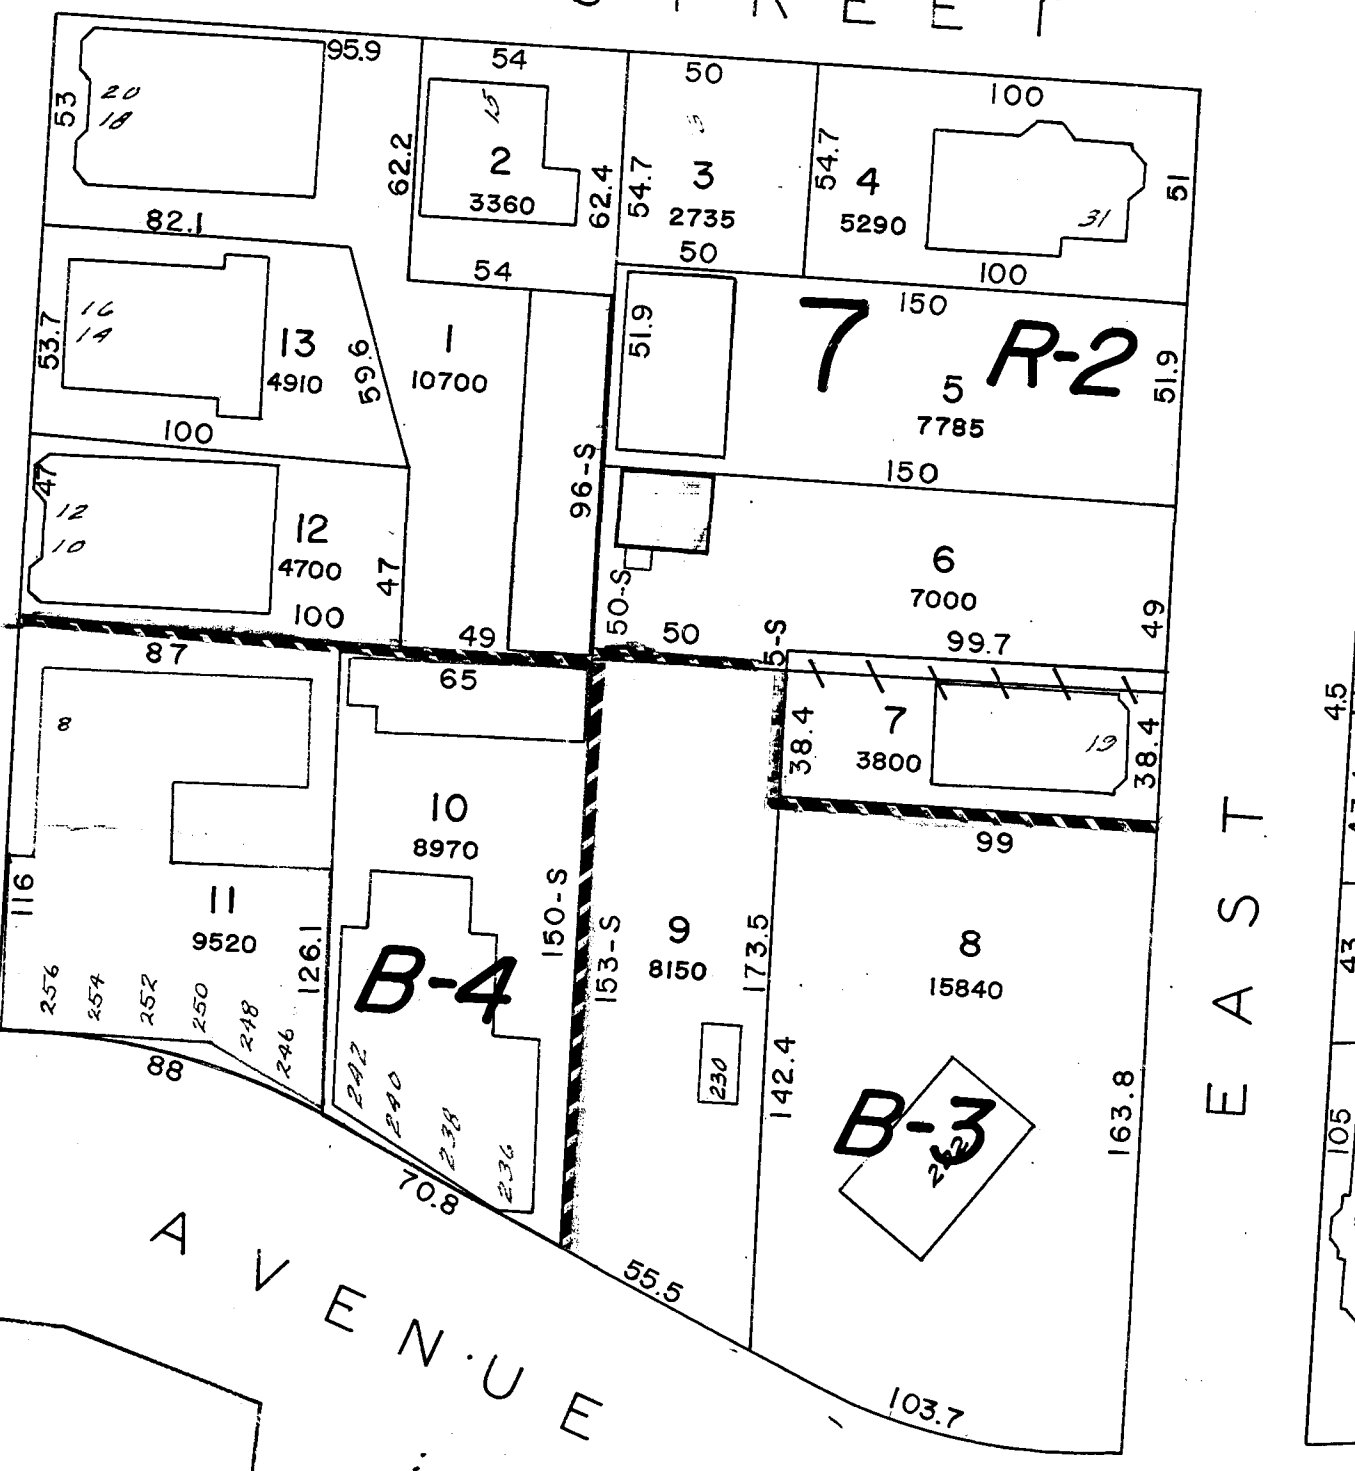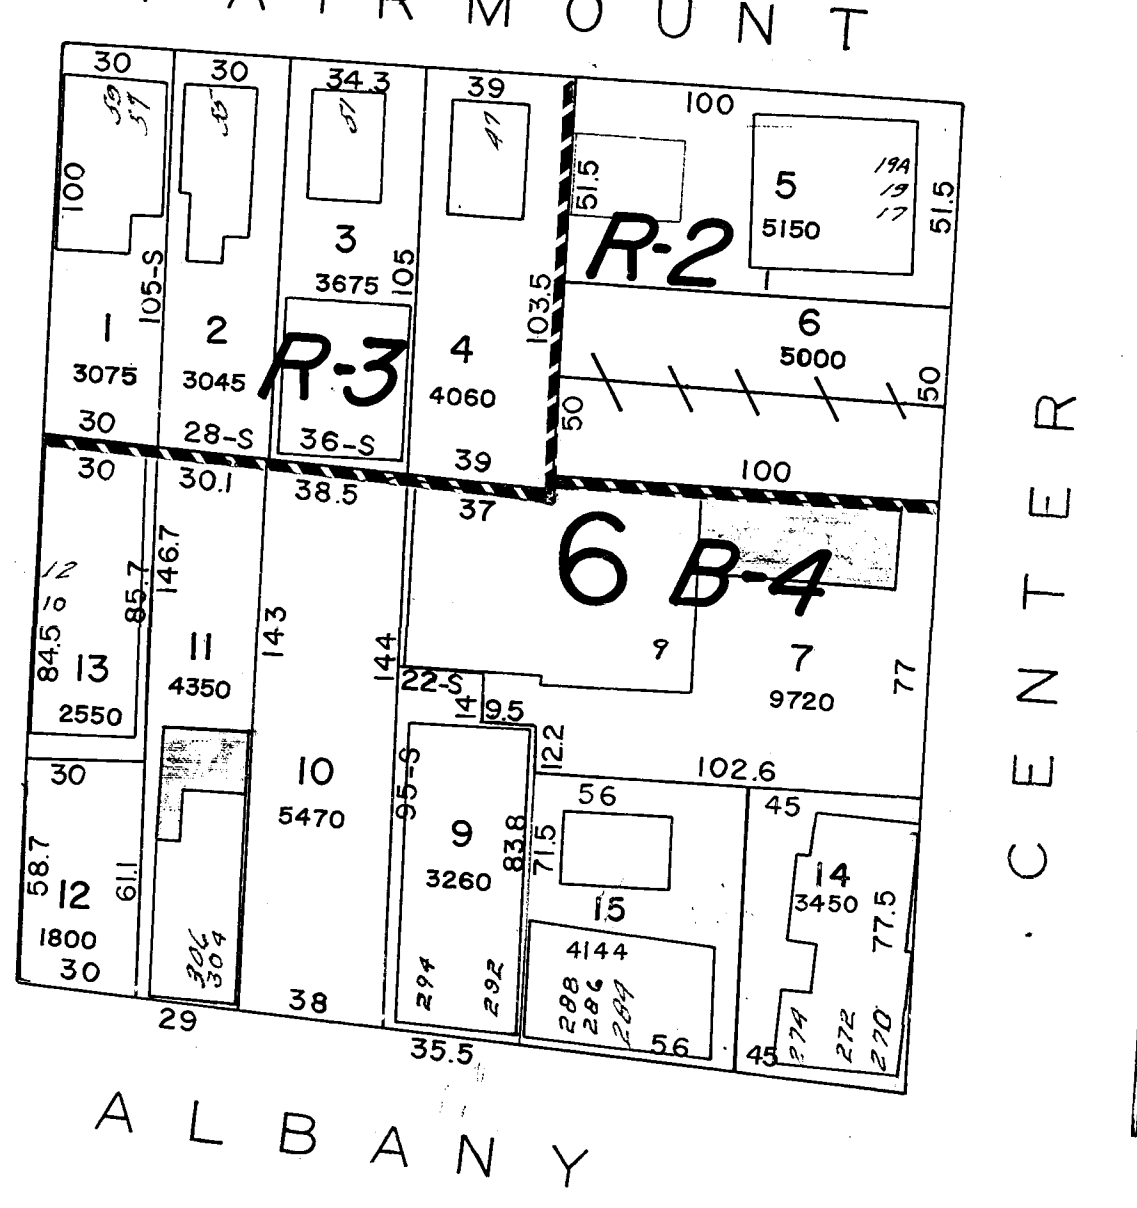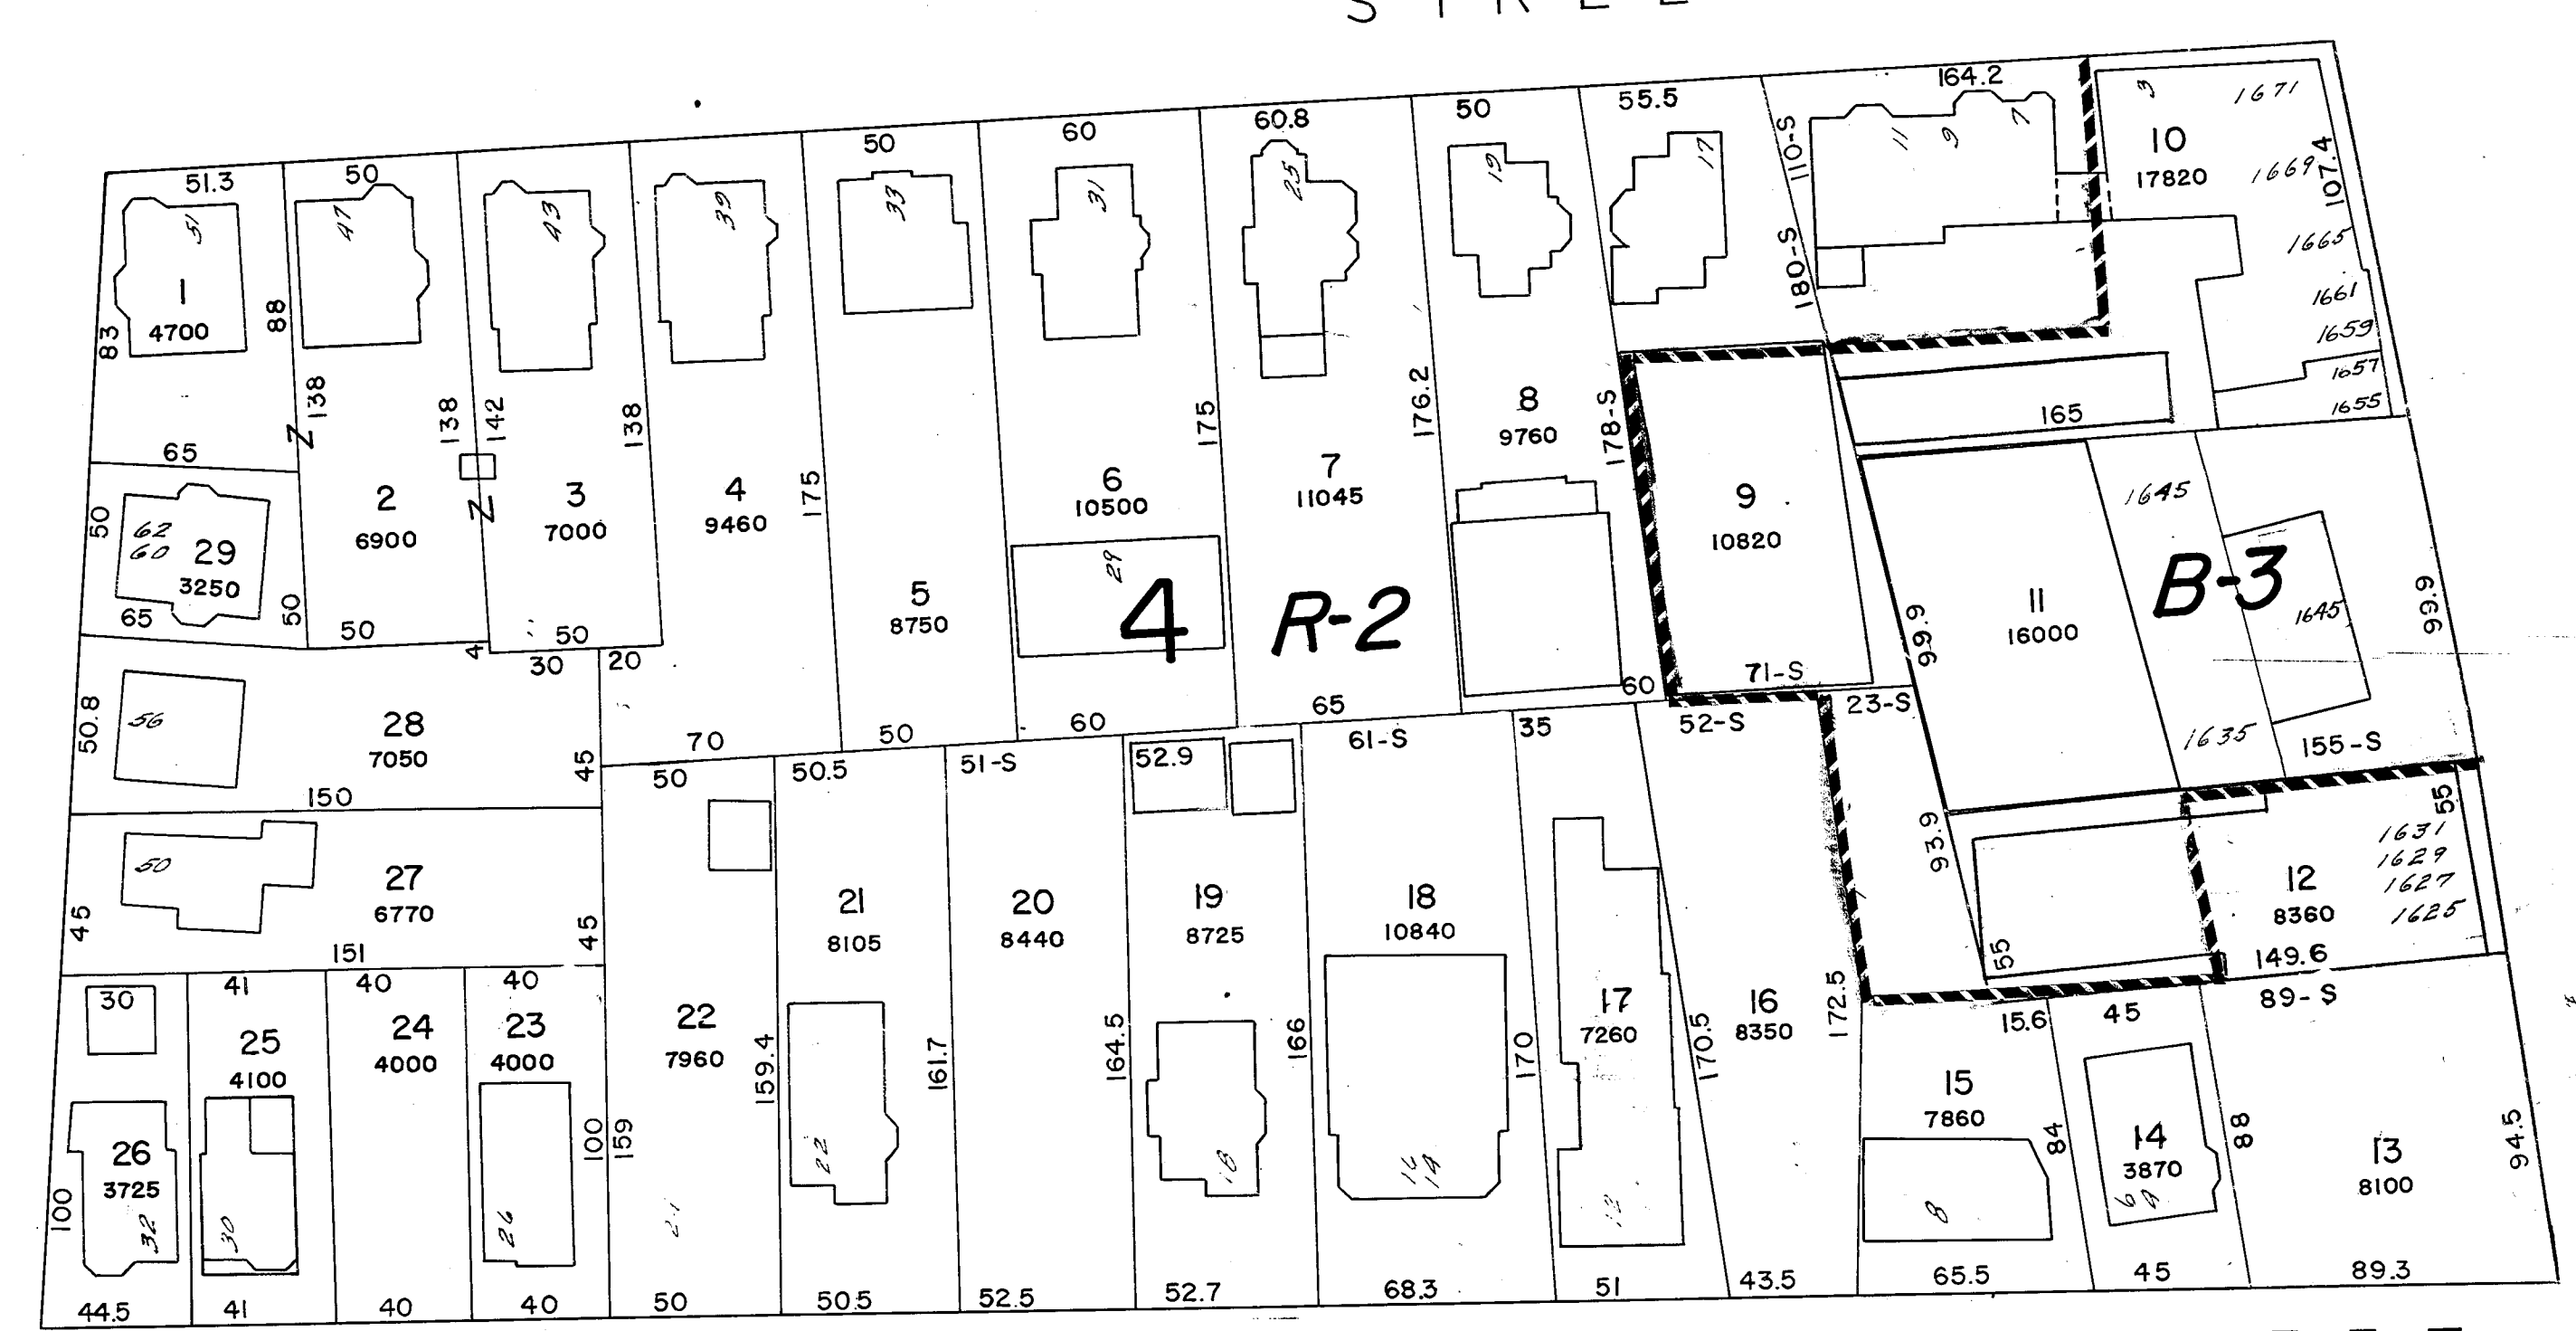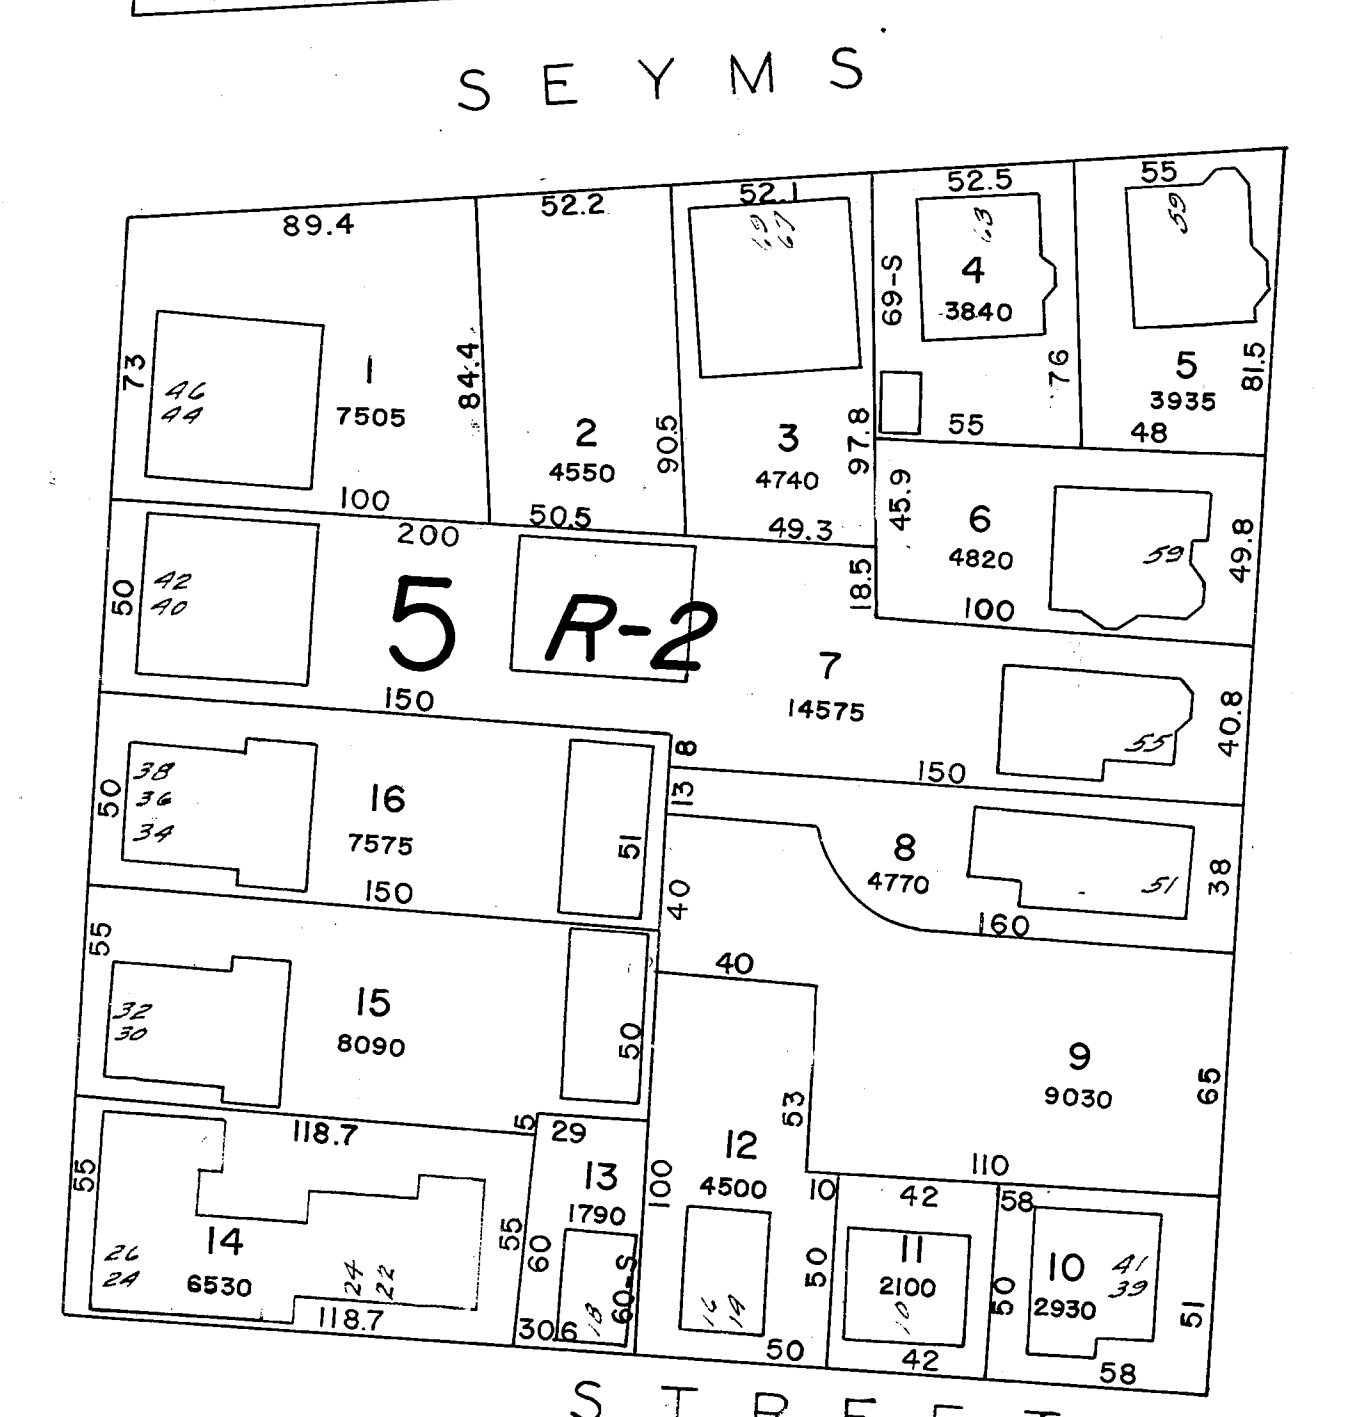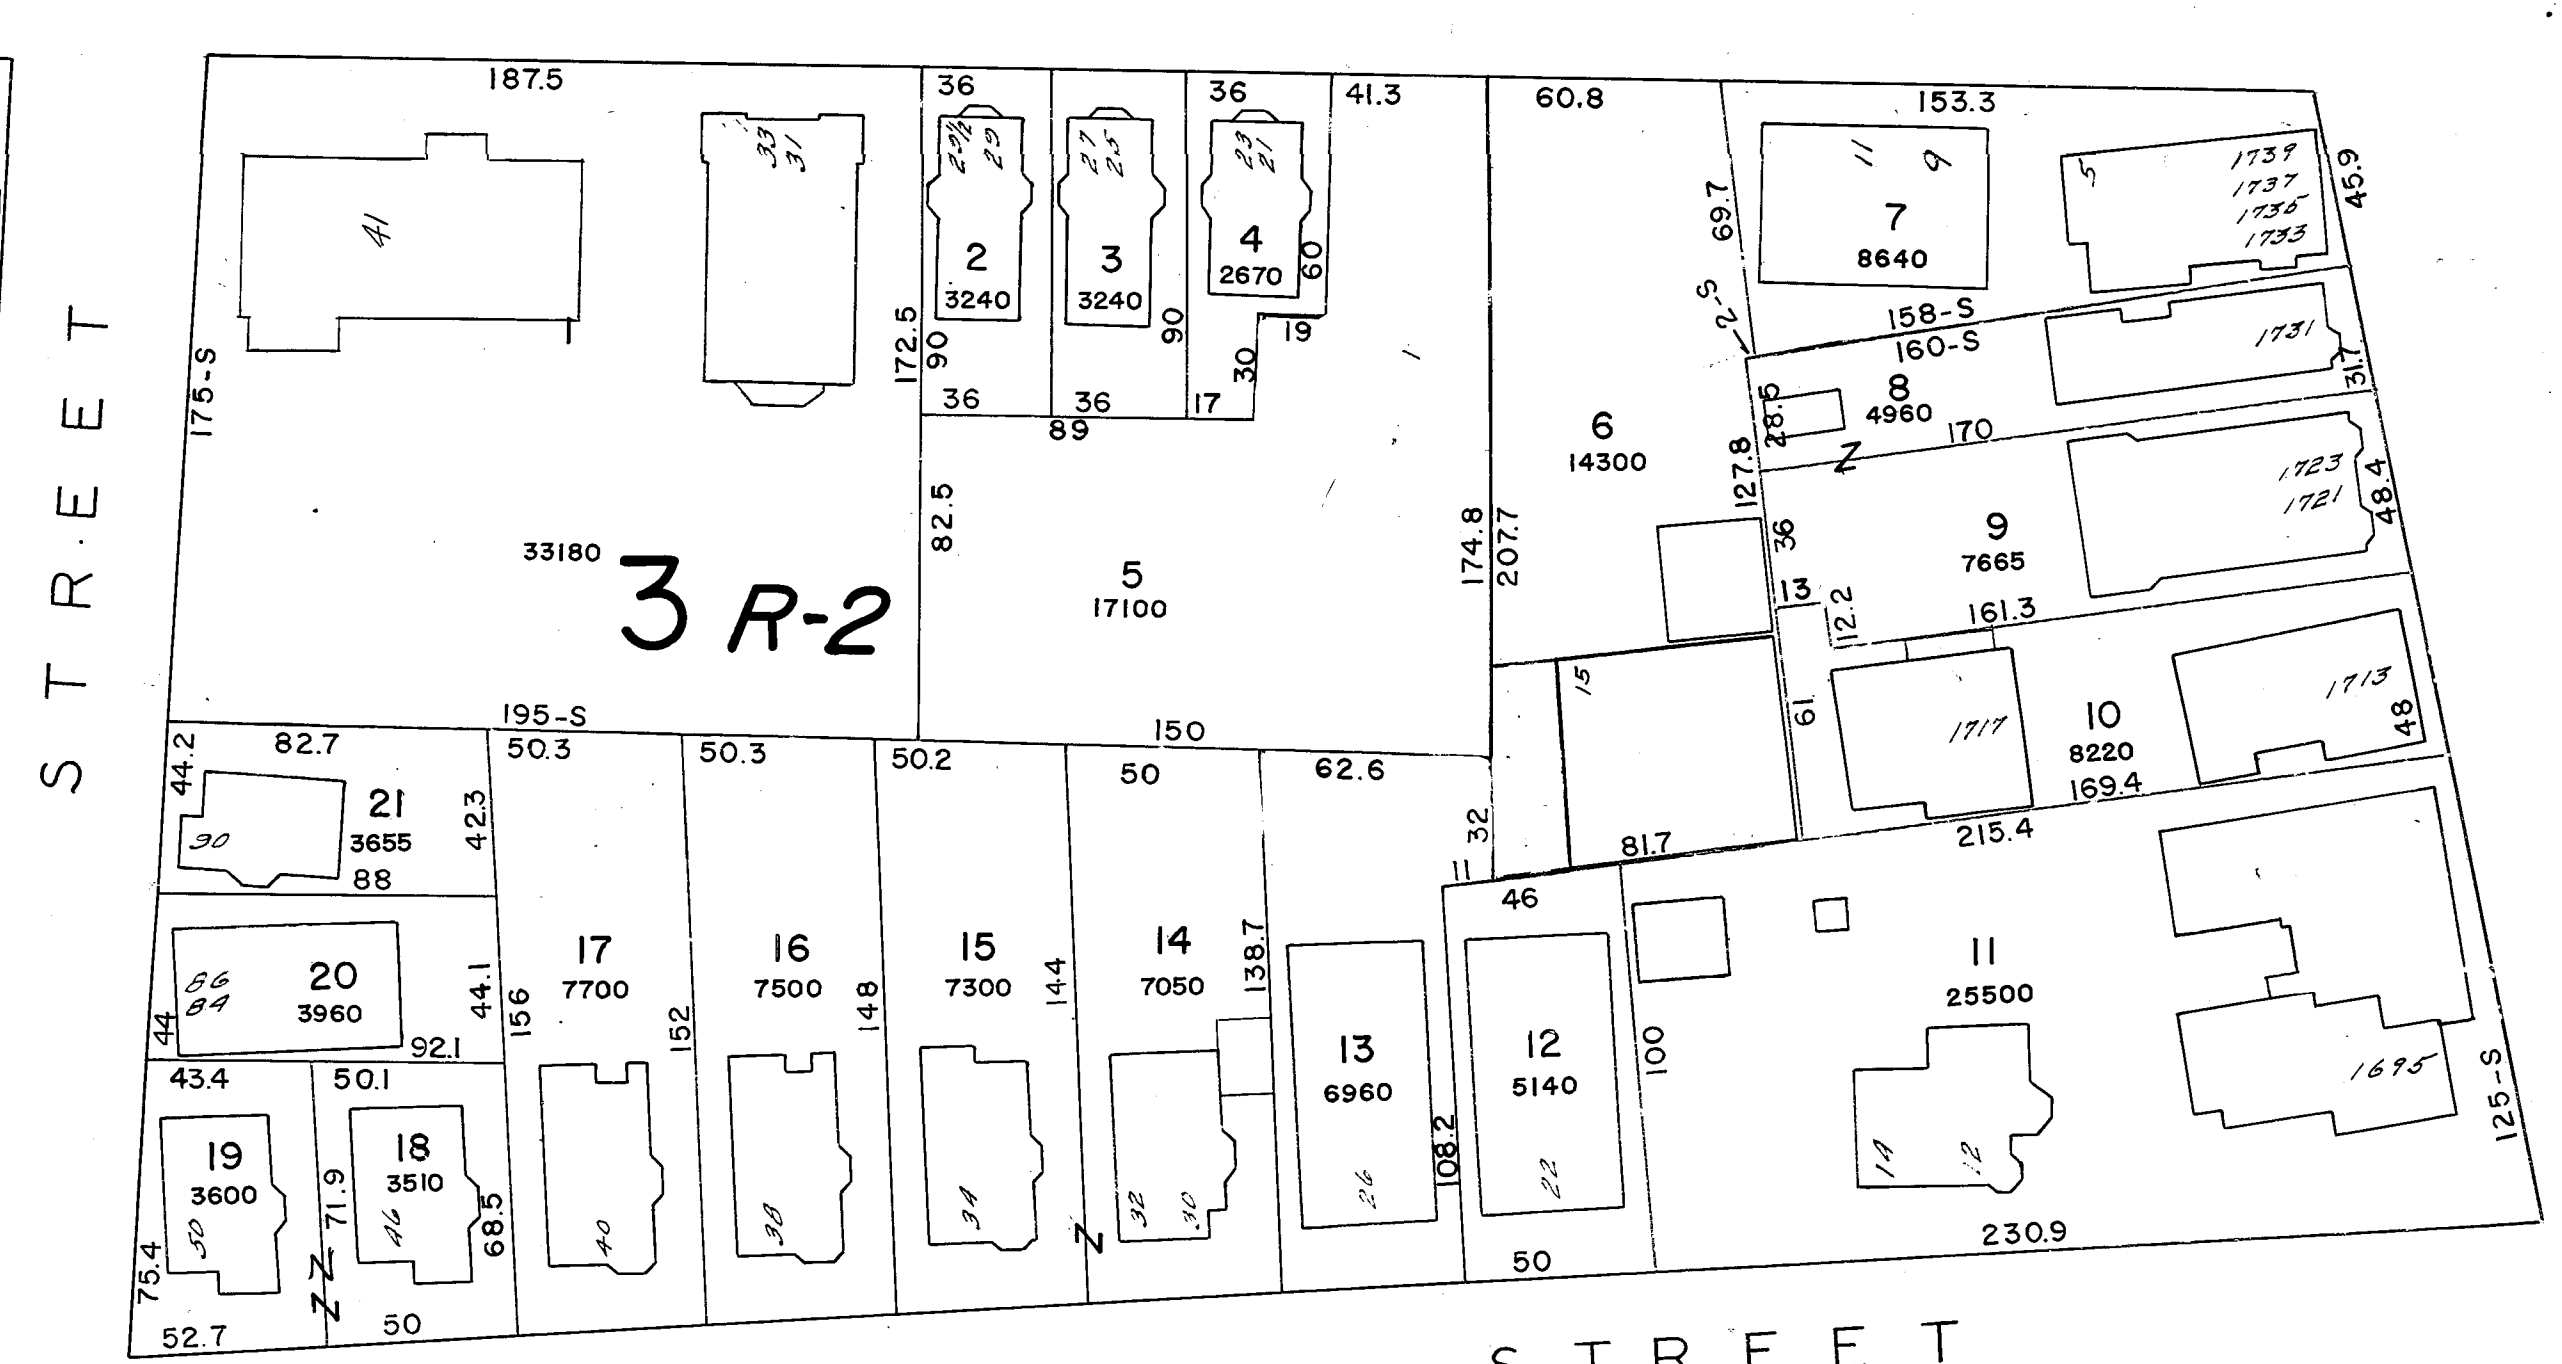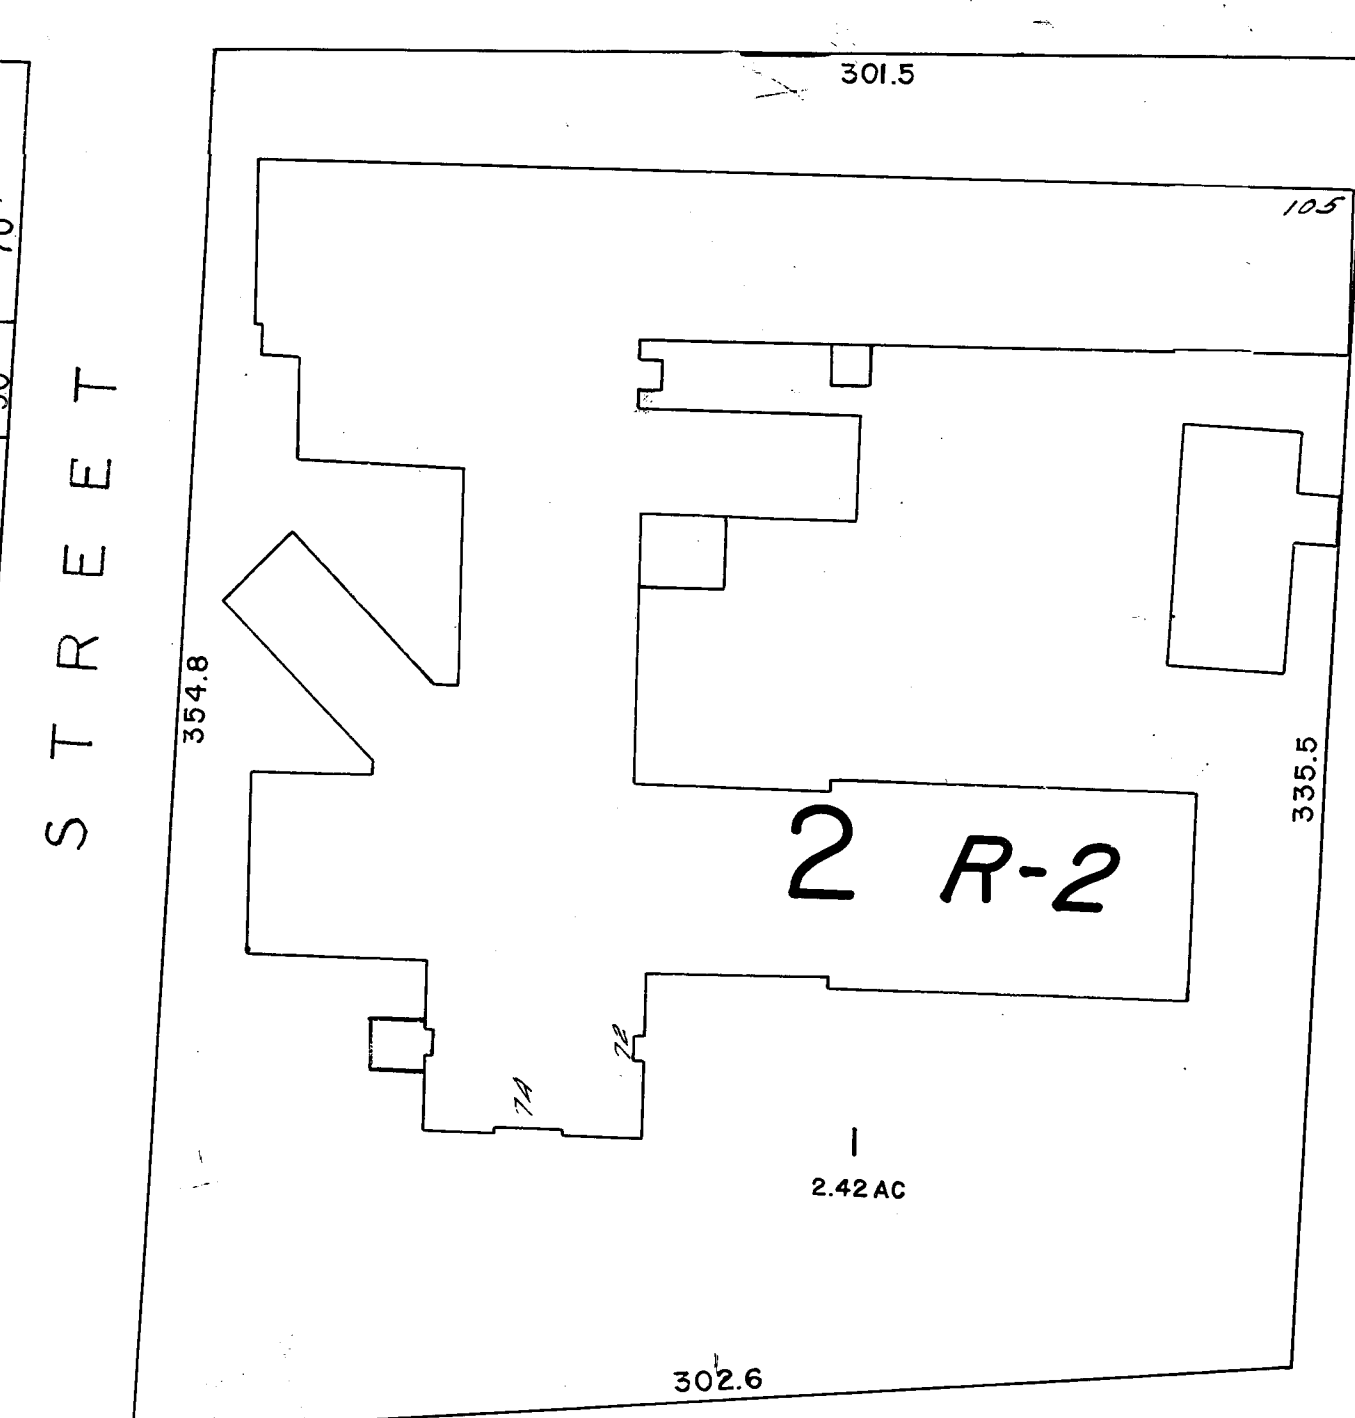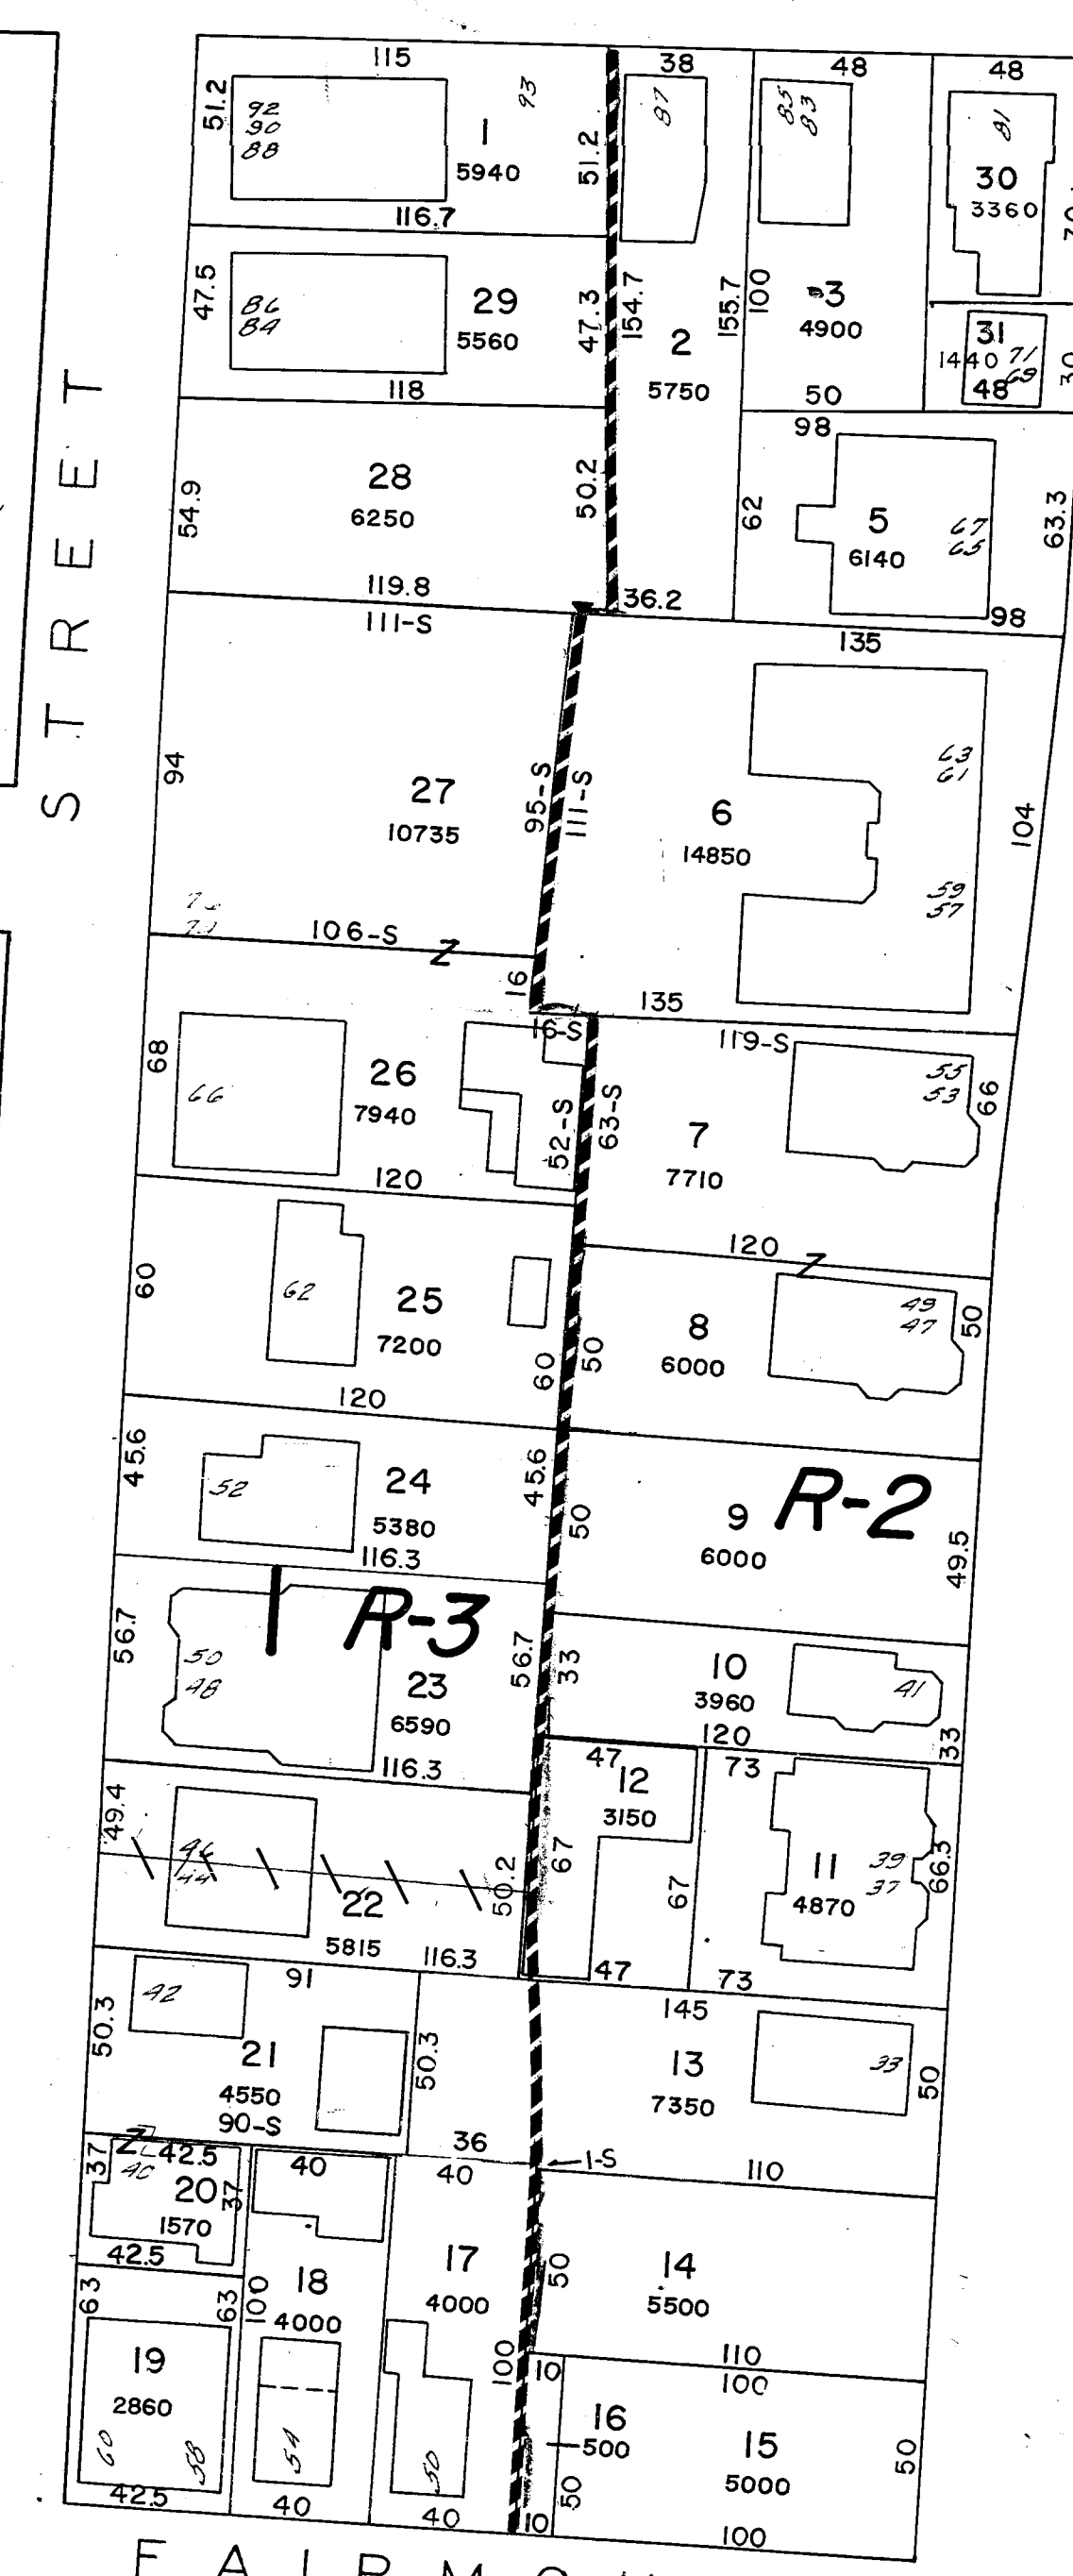

Russell Street

See Sheet 639

Kennedy Street

West Avon Street

Albany

Albany

East


Belden Street

Street

PREPARED UNDER THE DIRECTION OF THE  
DEPARTMENT OF ASSESSMENT

CITY OF HARTFORD

BY  
AVIS AIRMAP, INC  
BROOKLINE MASS  
SCALE 1" = 50'  
1971

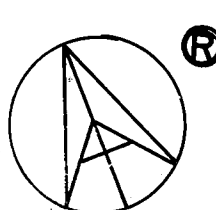

See Sheet 619

CITY OF HARTFORD  
Department of Engineering

Property lines and building outlines by the City of Hartford Engineering Department  
Block, lot and zone numbers by Avis Airmap  
Area calculations by Avis Airmap