


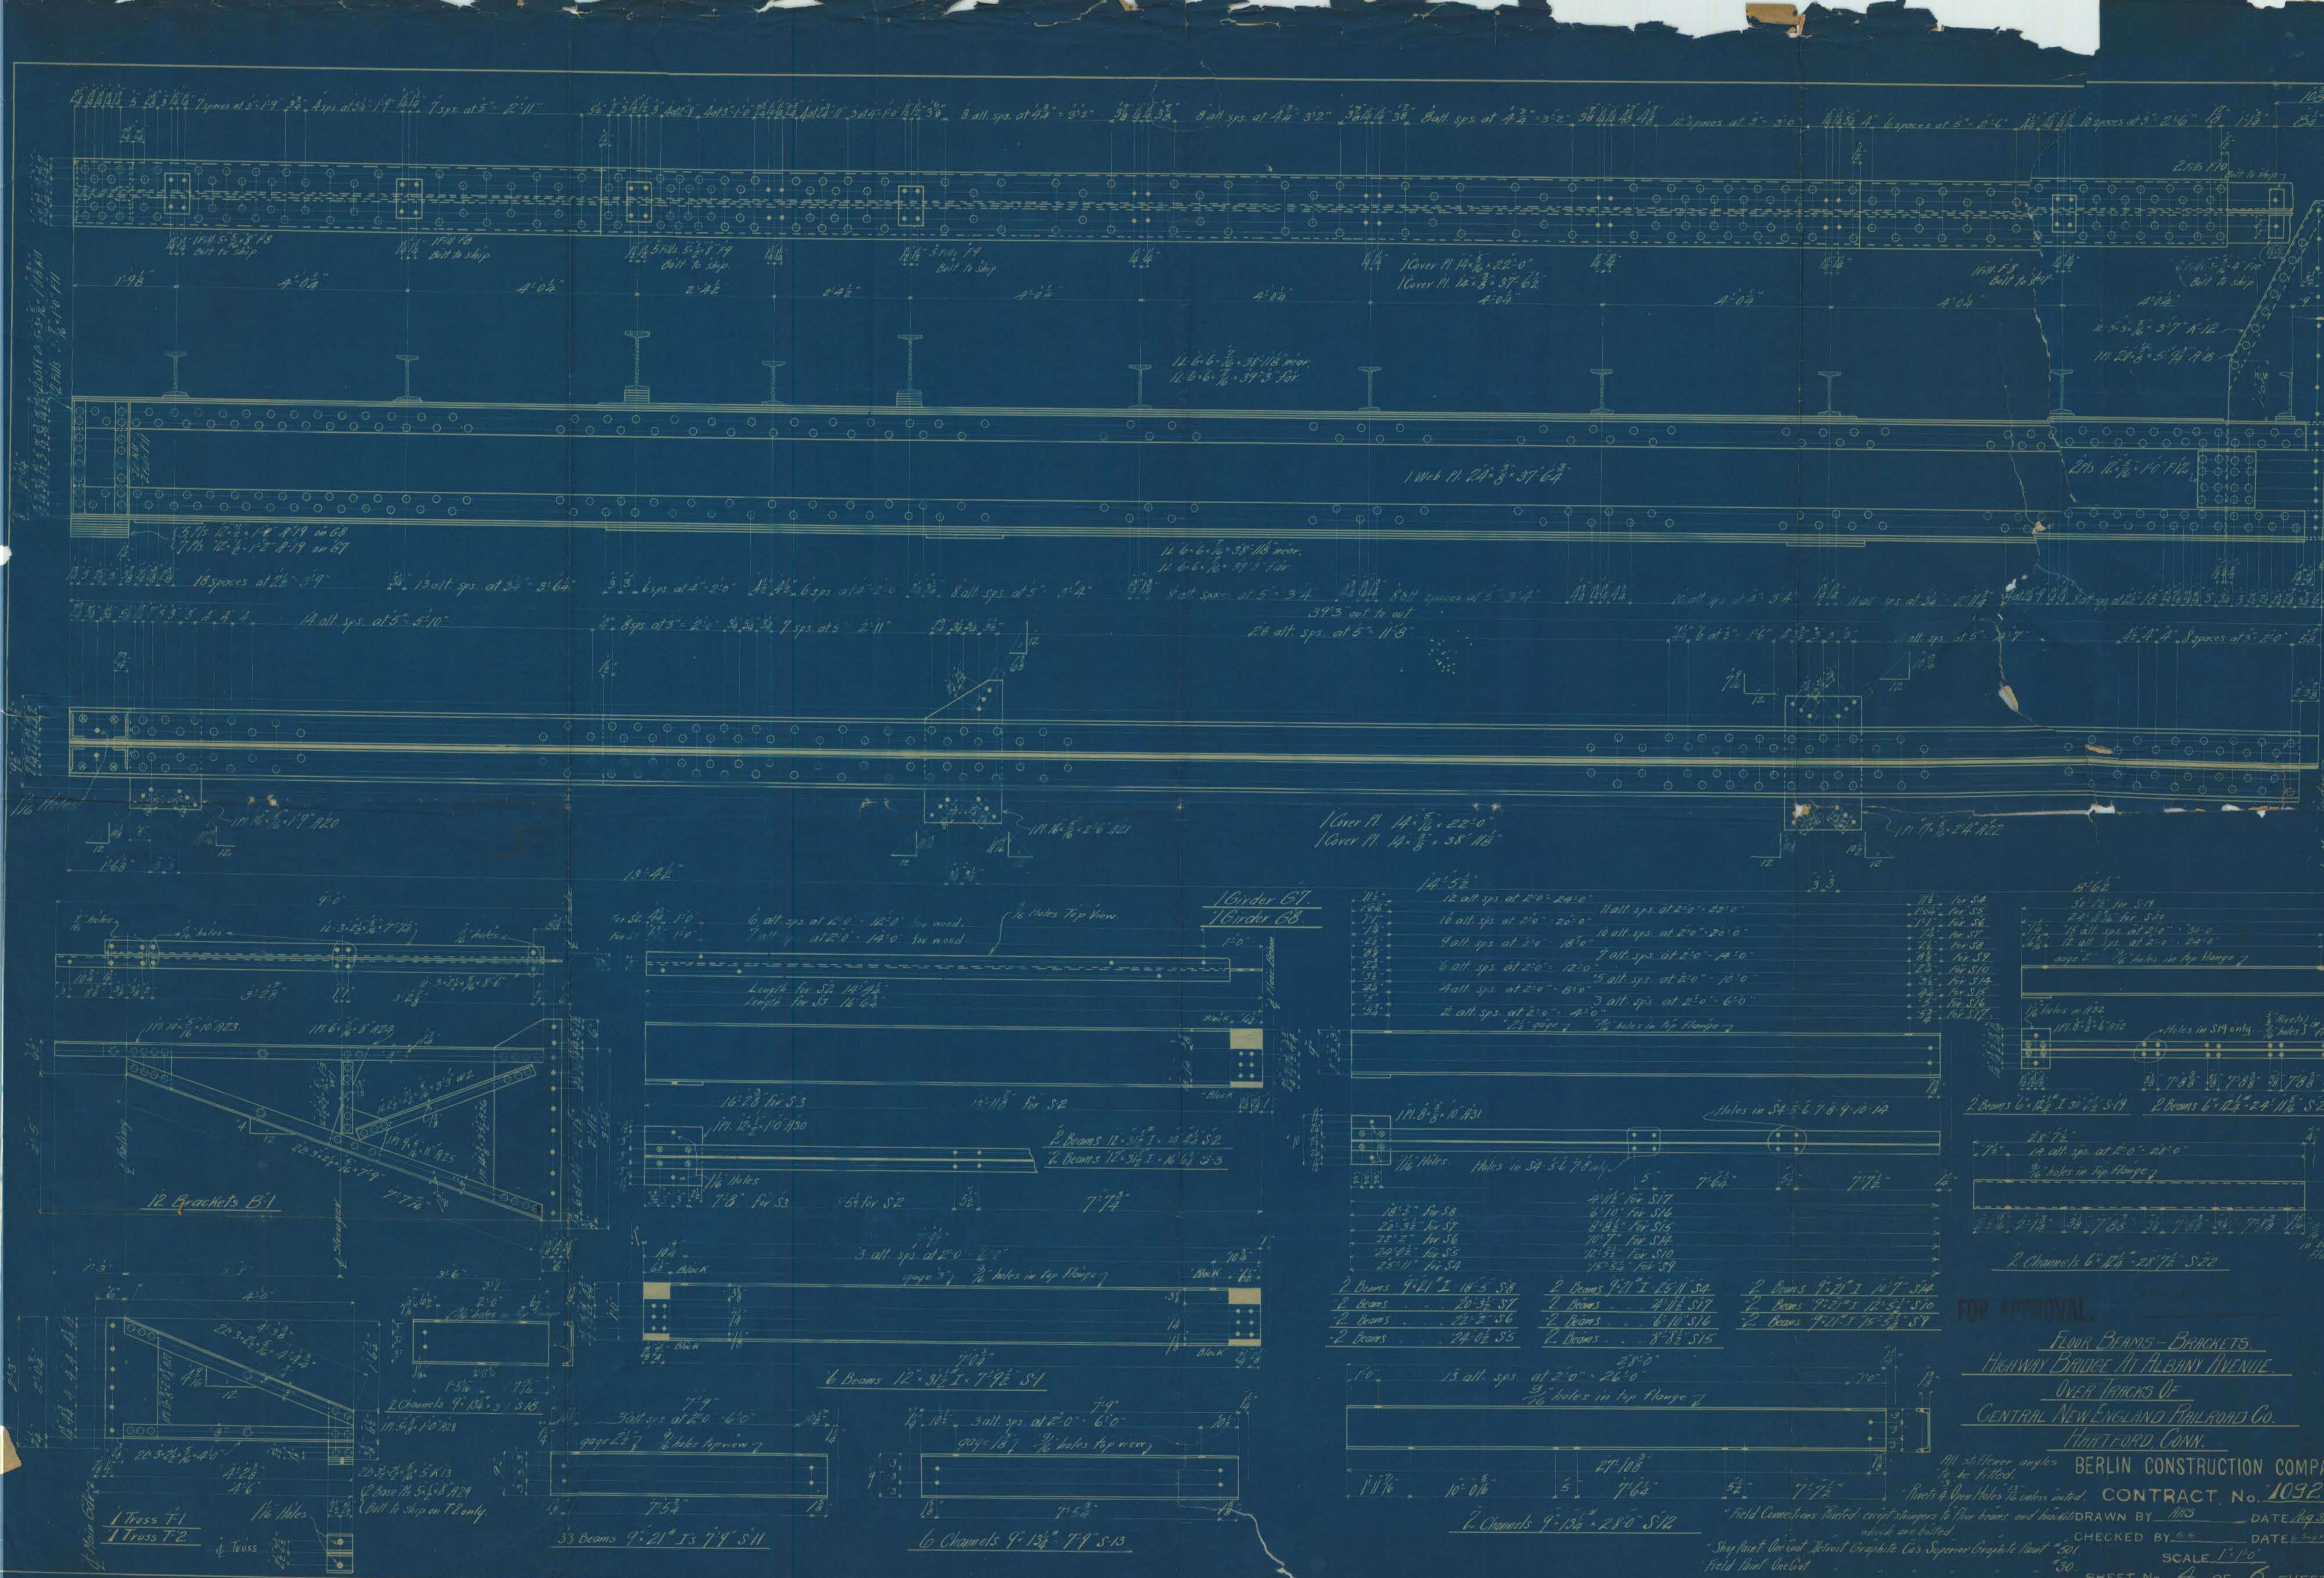

FOR APPROVAL

FLOOR BEAMS - BRACKETS
HIGHWAY BRIDGE AT ALBANY AVENUE
OVER TRACKS OF
CENTRAL NEW ENGLAND RAILROAD CO.
HARTFORD, CONN.

BERLIN CONSTRUCTION COMPANY

CONTRACT NO. 1092

CHECKED BY: [Signature] DATE: [Blank]

SCALE 1" = 1'-0" SHEET NO. 4 OF 6 SHEETS