


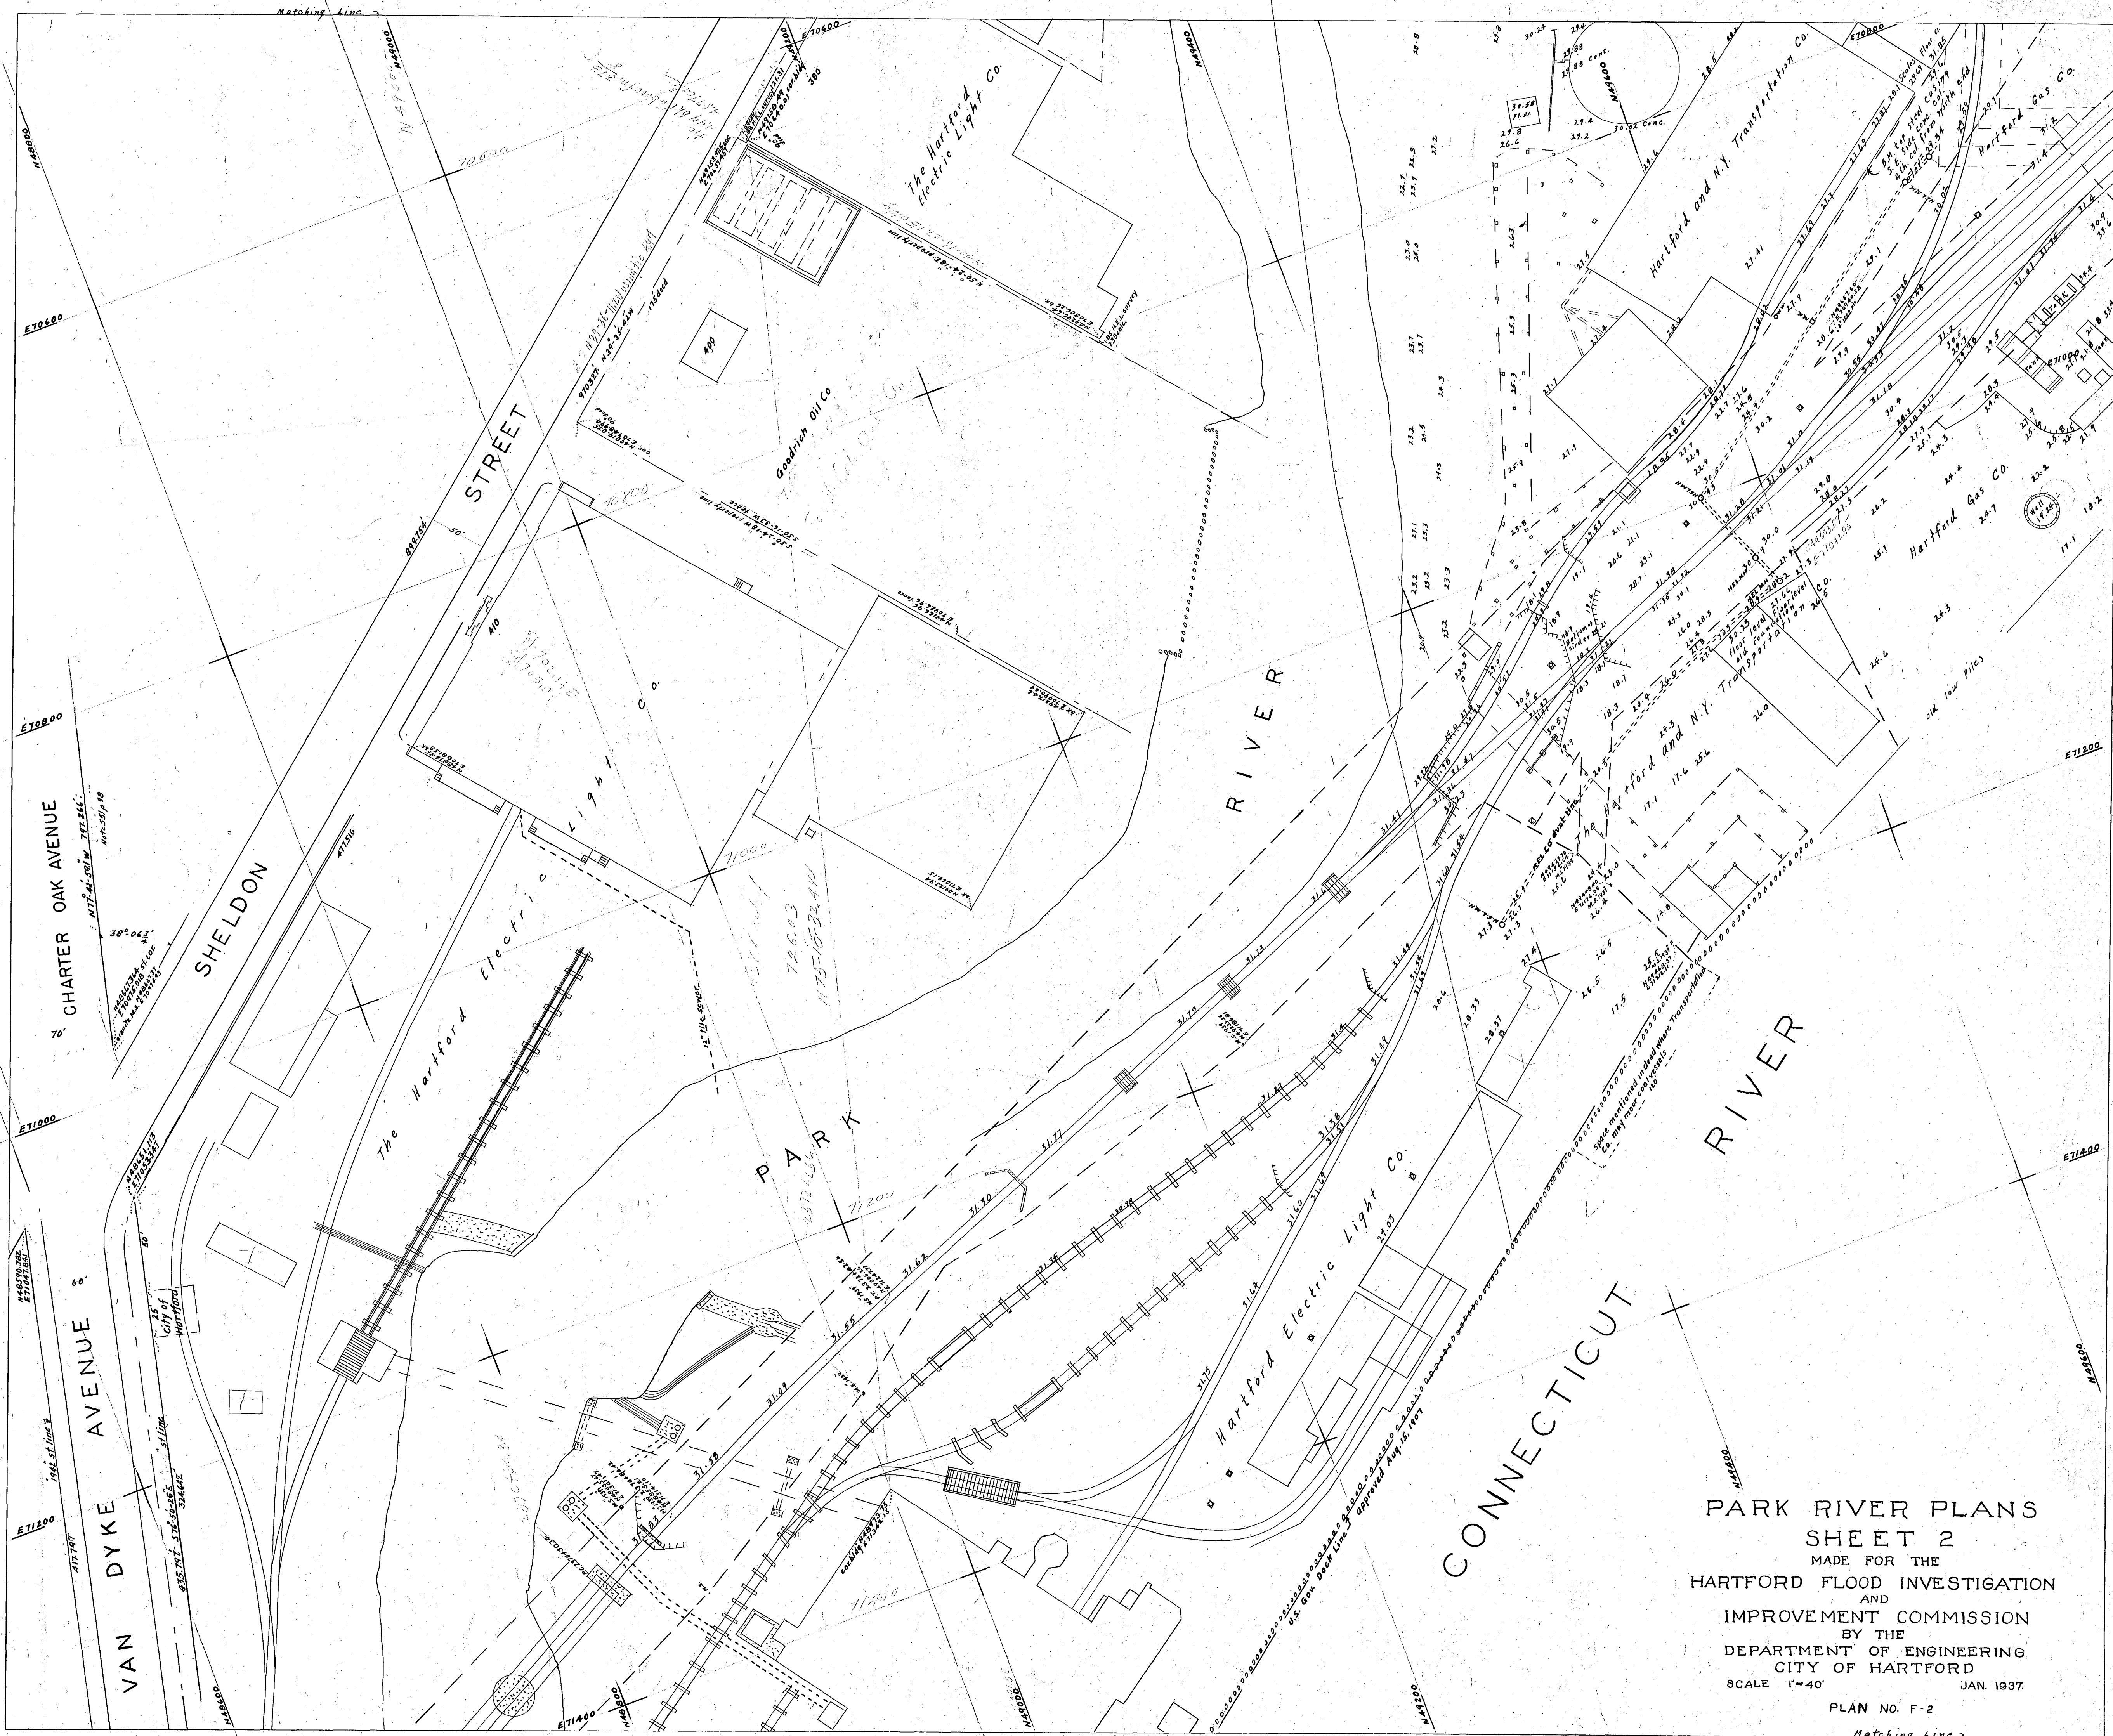

PARK RIVER PLANS
SHEET 2
MADE FOR THE
HARTFORD FLOOD INVESTIGATION
AND
IMPROVEMENT COMMISSION
BY THE
DEPARTMENT OF ENGINEERING
CITY OF HARTFORD
SCALE 1"=40' JAN. 1937.

PLAN NO. F-2

Matching line
Print of 2/7/40