


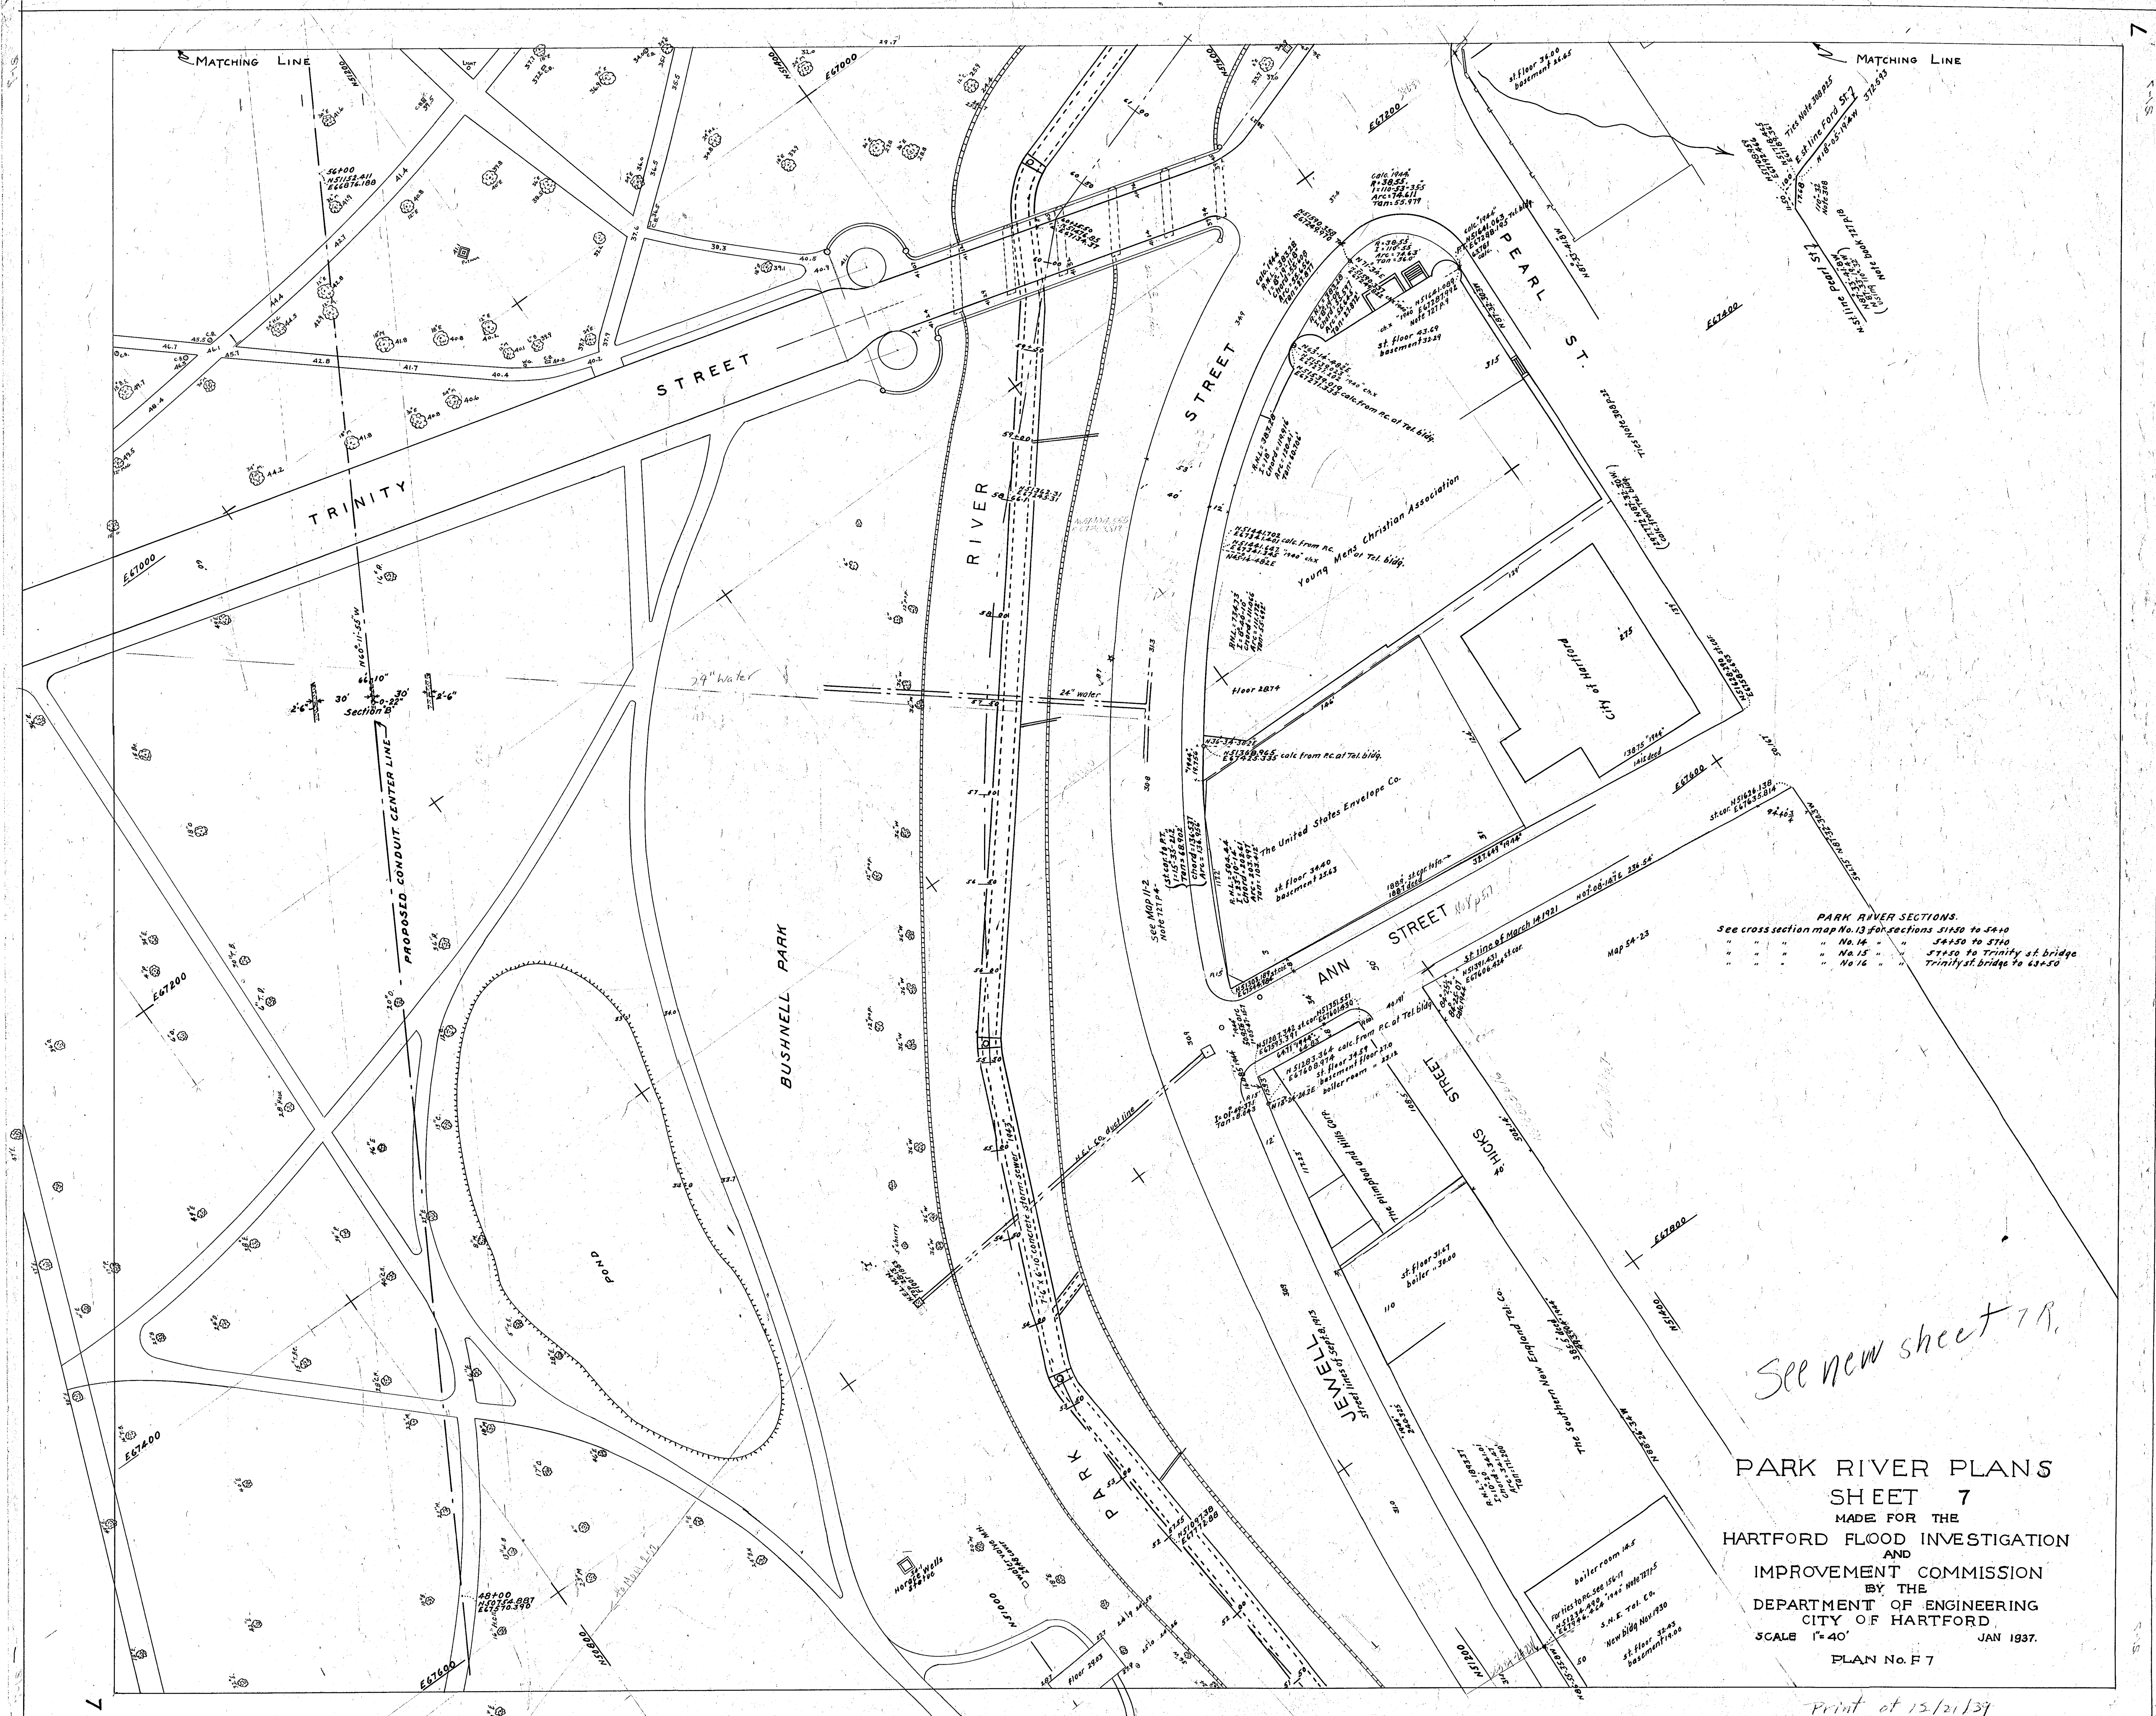

PARK RIVER SECTIONS.
See cross section map No. 13 for sections 51150 to 51410
" " " " No. 14 " " 51410 to 51710
" " " " No. 15 " " 51710 to Trinity st bridge
" " " " No. 16 " " Trinity st bridge to 63+50

See new sheet 7A.

PARK RIVER PLANS
SHEET 7
MADE FOR THE
HARTFORD FLOOD INVESTIGATION
AND
IMPROVEMENT COMMISSION
BY THE
DEPARTMENT OF ENGINEERING
CITY OF HARTFORD.
SCALE 1"=40' JAN 1937.
PLAN No. F 7

Print of 12/21/39