
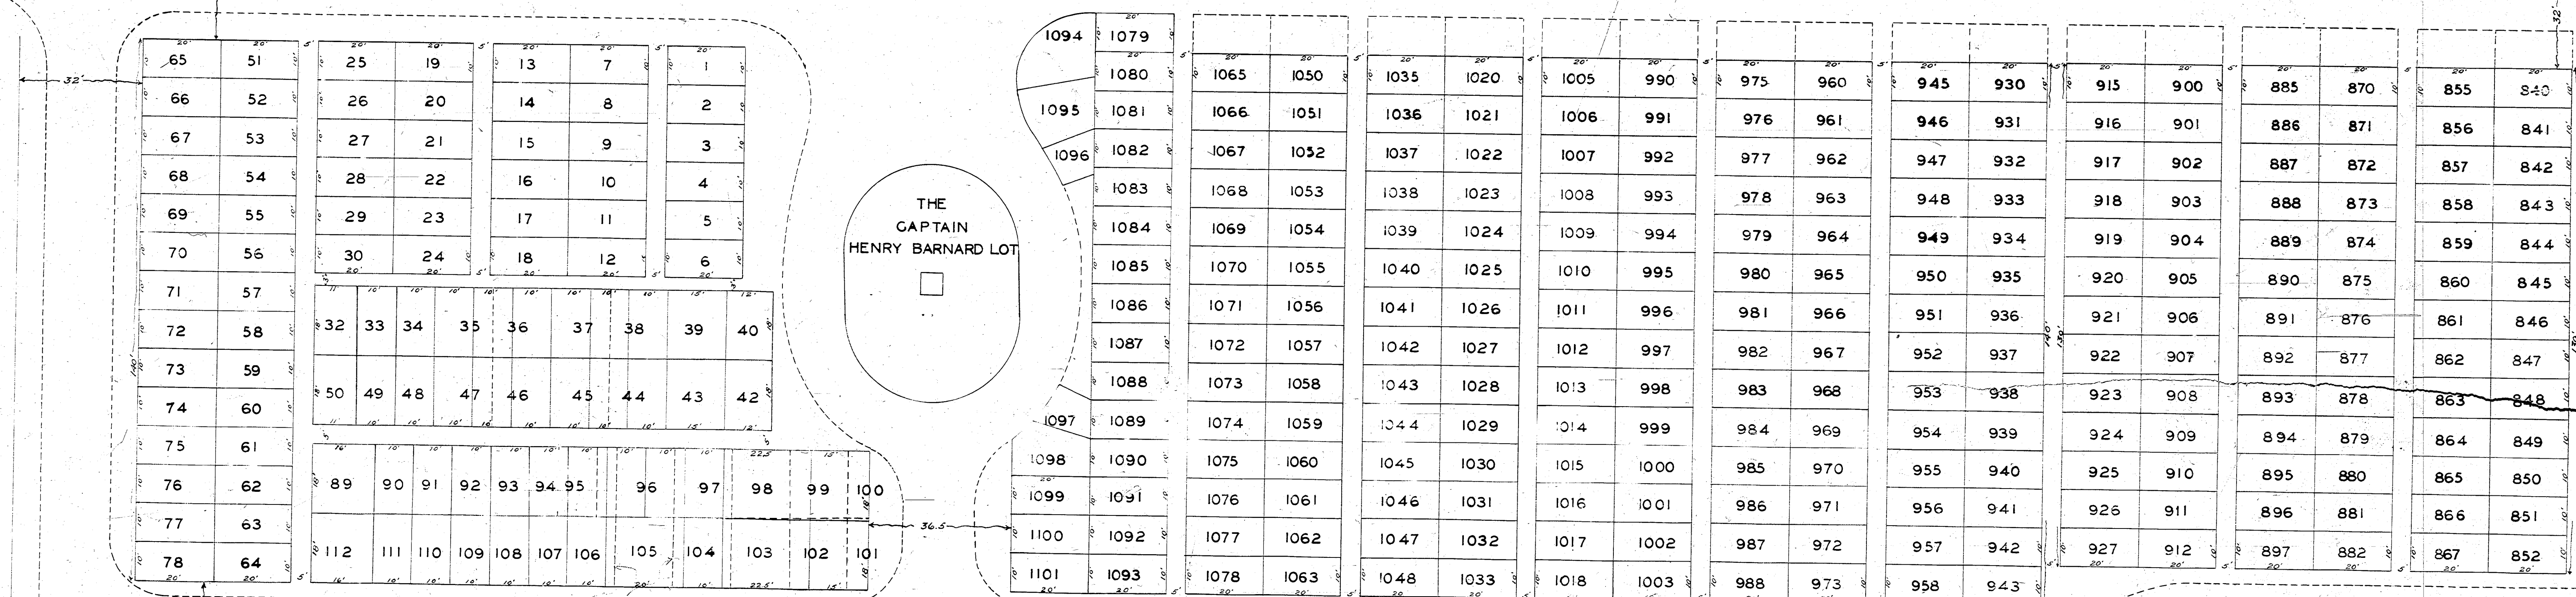


R.F. Sl. Line = 2455.60
 $\frac{T}{2} = 6^{\circ} 42'$
 $T = 143.74$
 $WCS = 287.15$

STREET

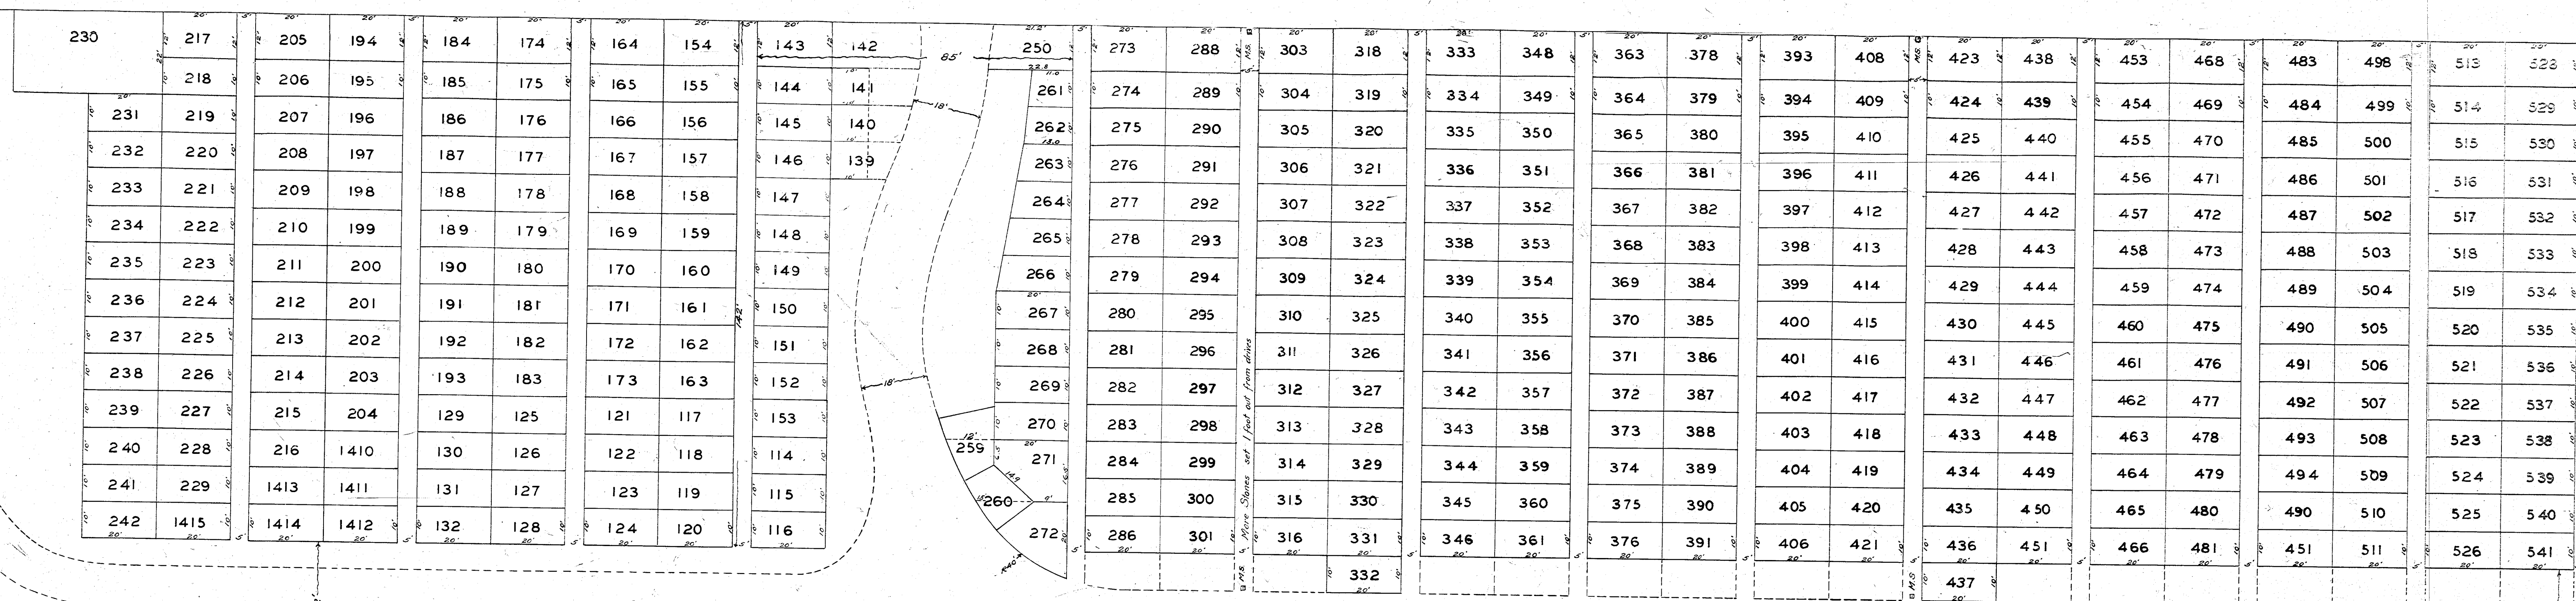

THE
CAPTAIN
HENRY BARNARD LOT

Verb Line

Fence