


PARK RIVER PLANS
SHEET 8
MADE FOR THE
HARTFORD FLOOD INVESTIGATION
AND
IMPROVEMENT COMMISSION
BY THE
DEPARTMENT OF ENGINEERING
CITY OF HARTFORD
SCALE 1"=40' JAN. 1937
PLAN No 88

PARK RIVER SECTIONS

See cross section map No. 16 for sections 6240 to 6350

"	"	"	"	"	No. 17	"	"	6415 to 66754.
"	"	"	"	"	No. 18	"	"	for spillway to 6850
"	"	"	"	"	No. 19	"	"	Sections 6940 to 7250
"	"	"	"	"	No. 20	"	"	7350 to 7450

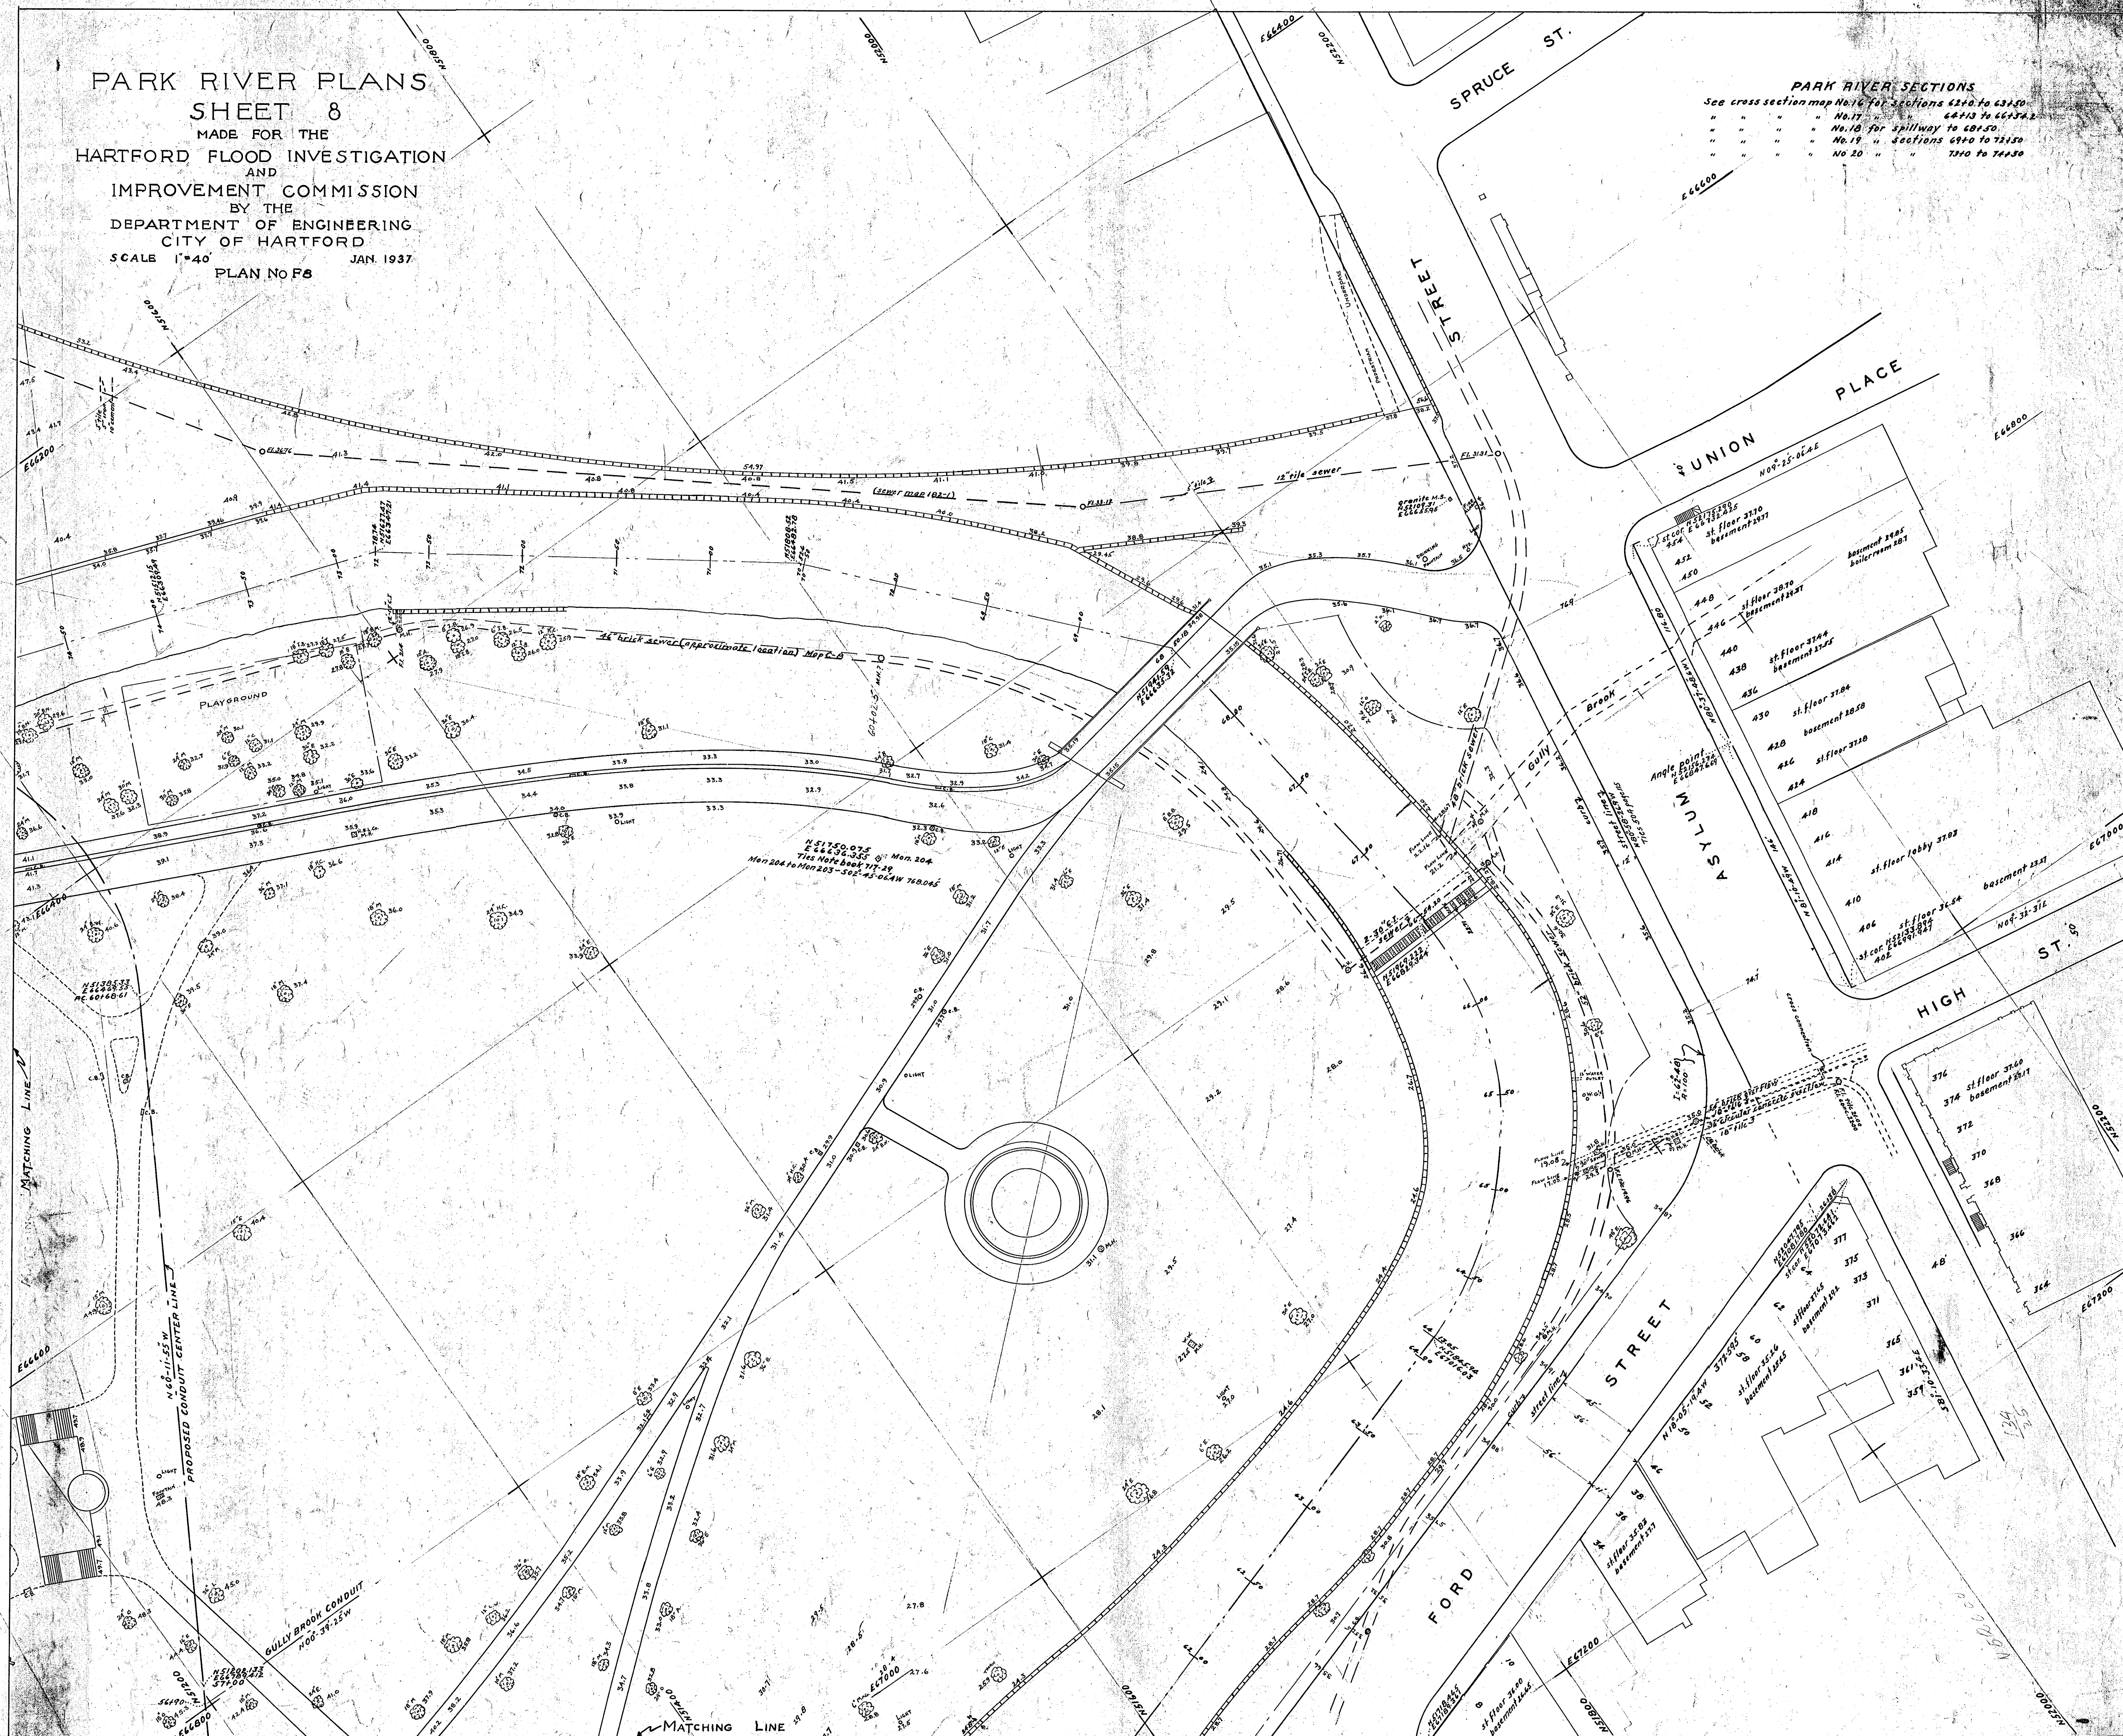

Print of 12/21/39