
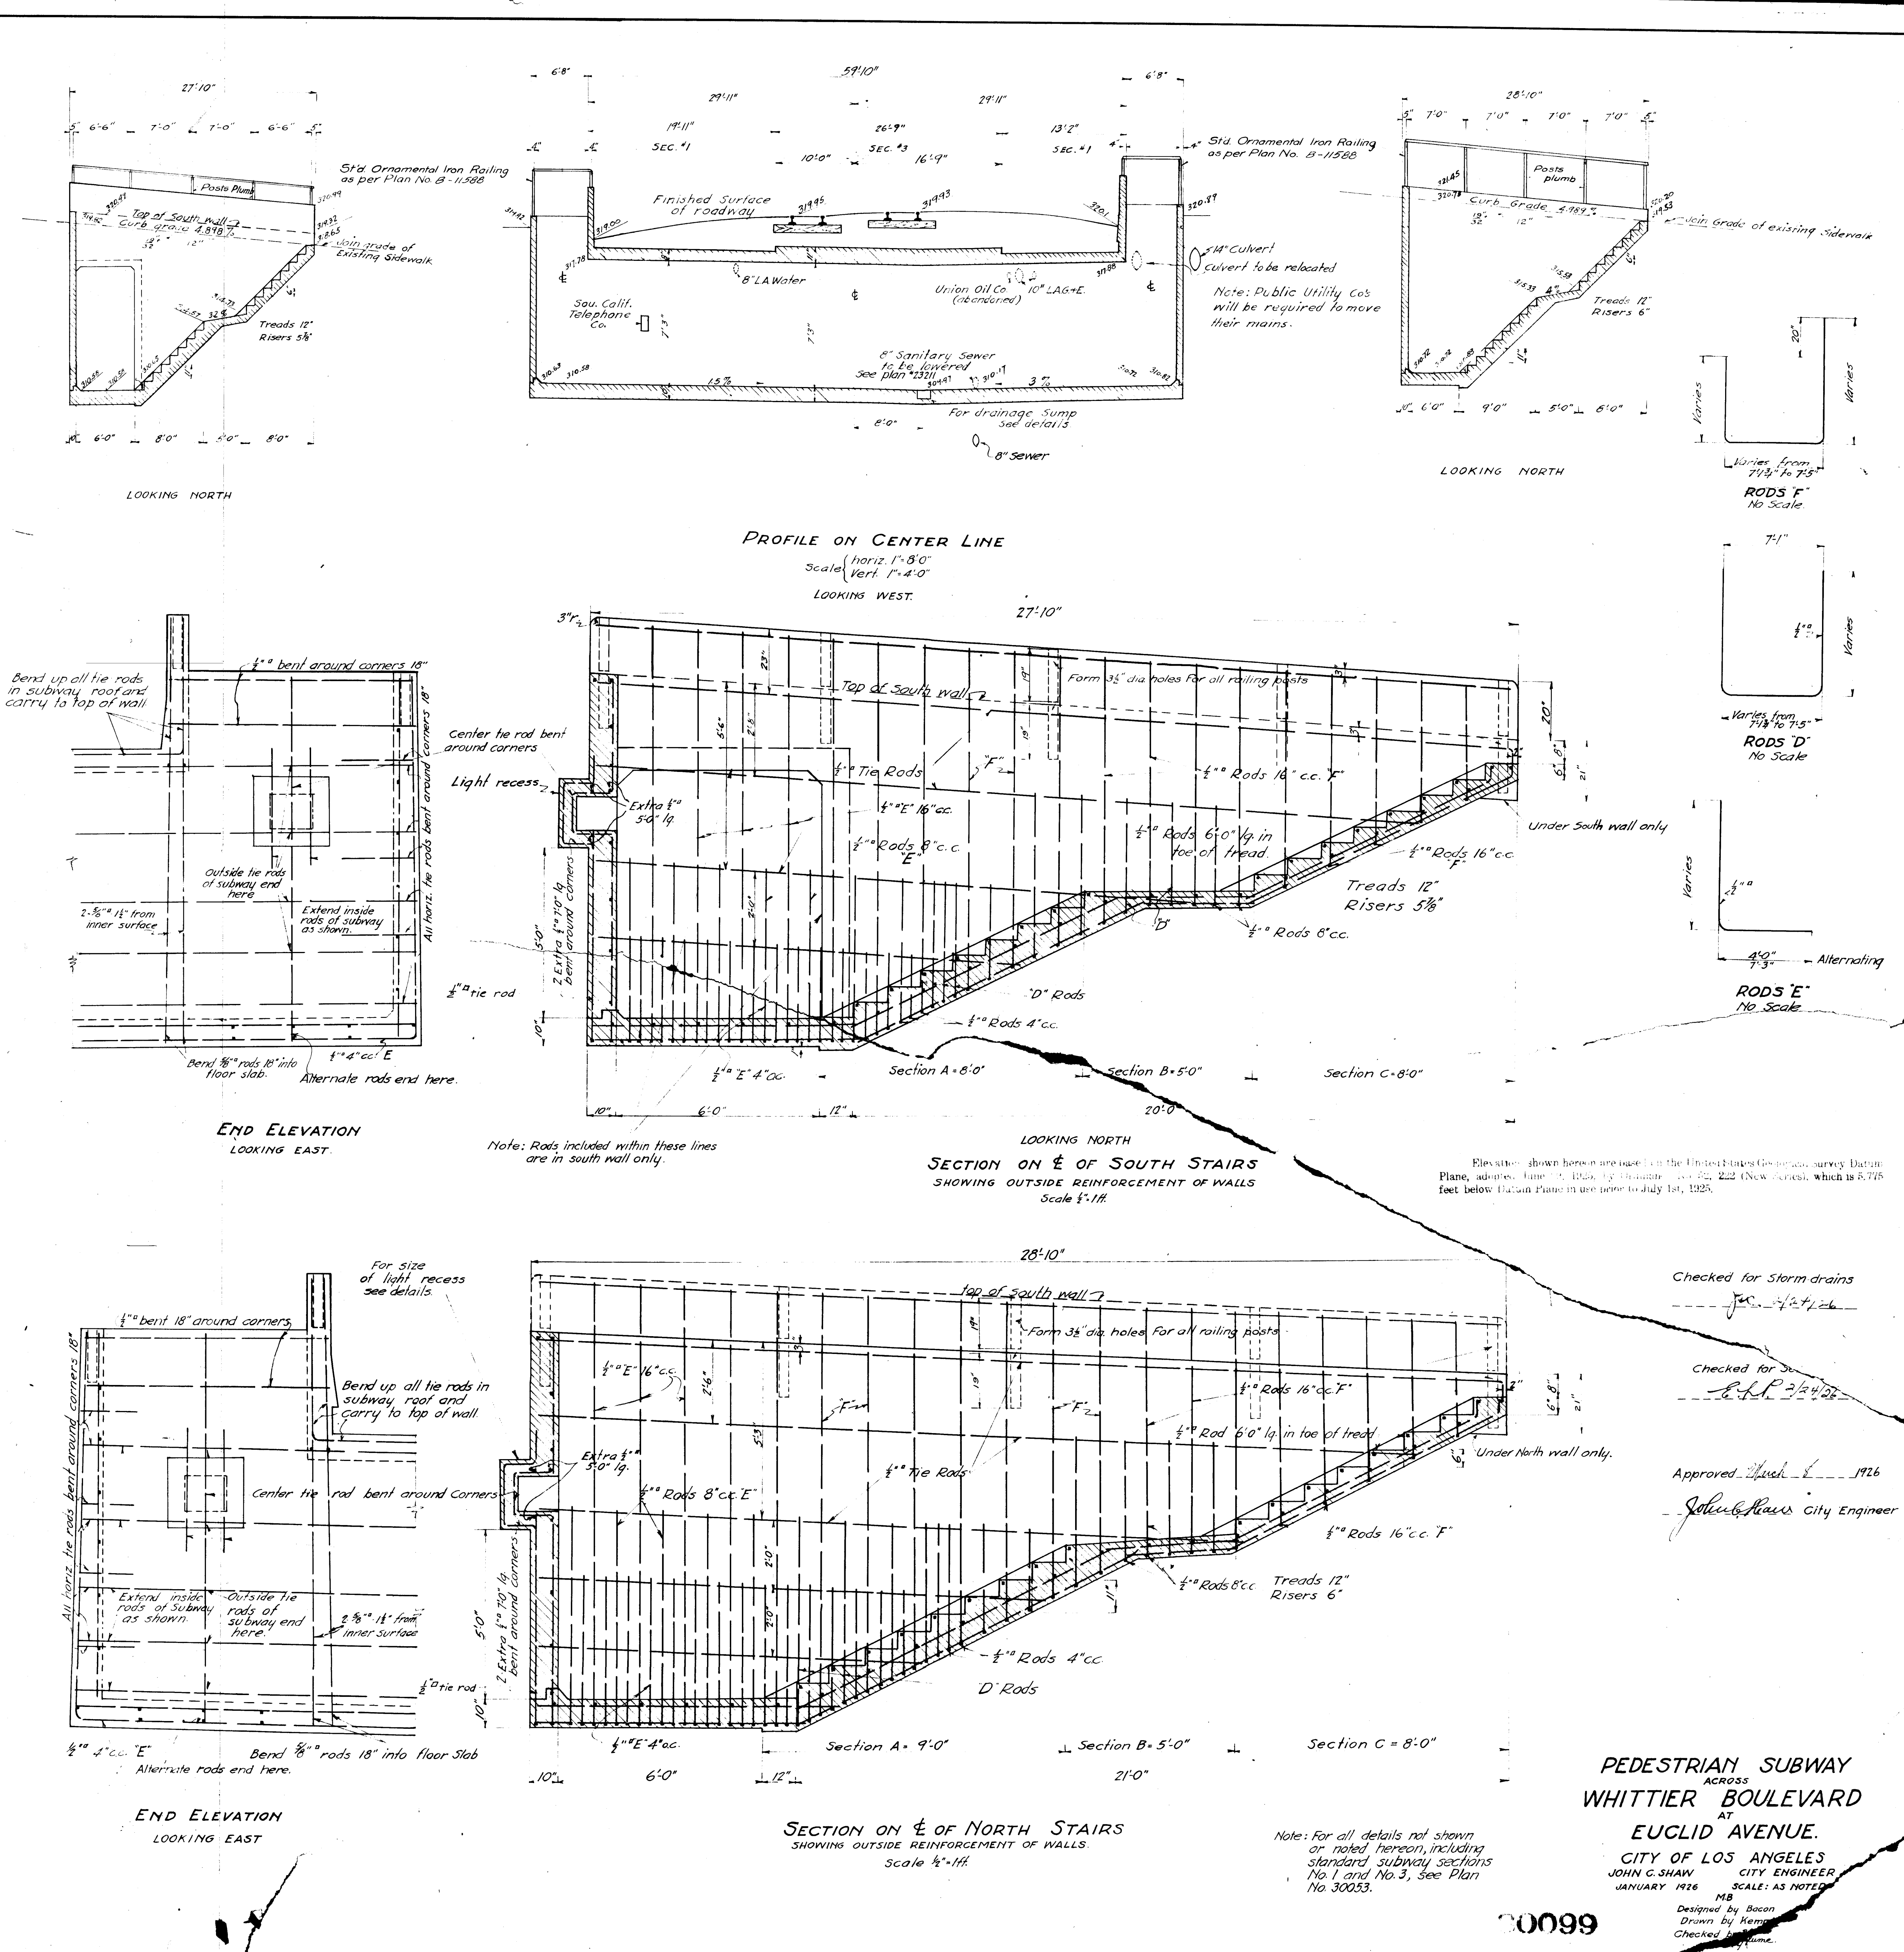
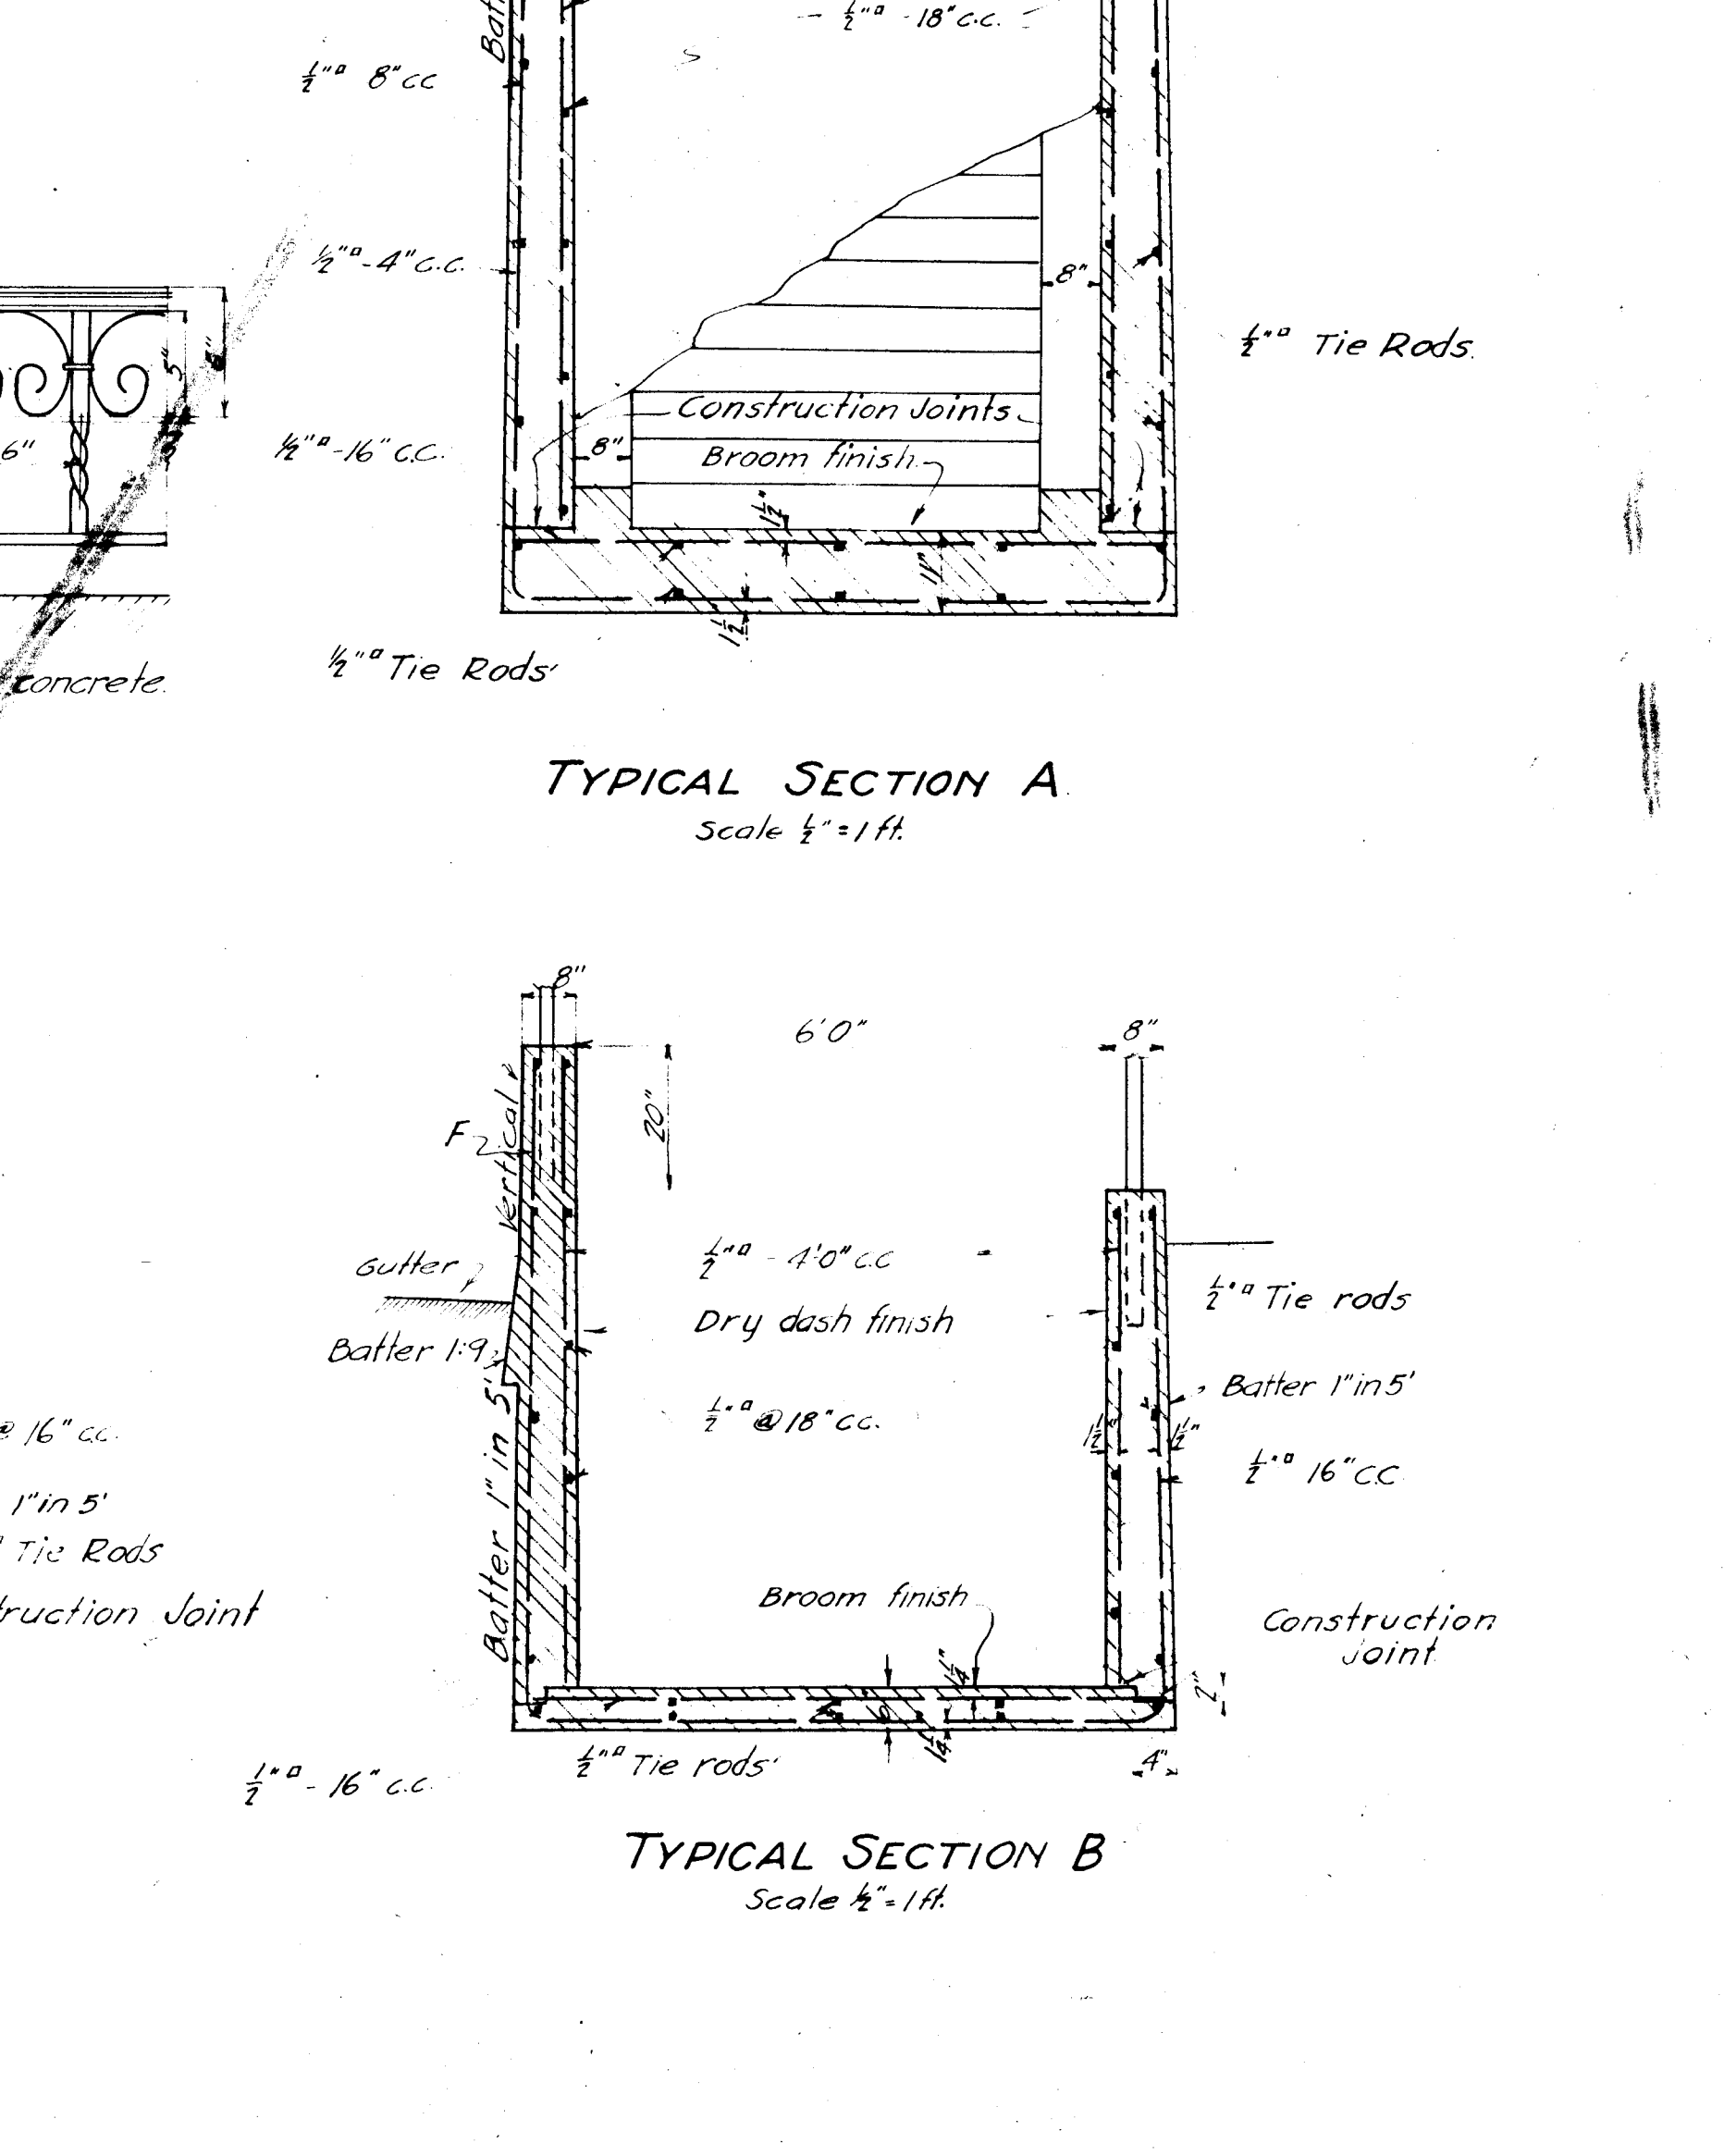
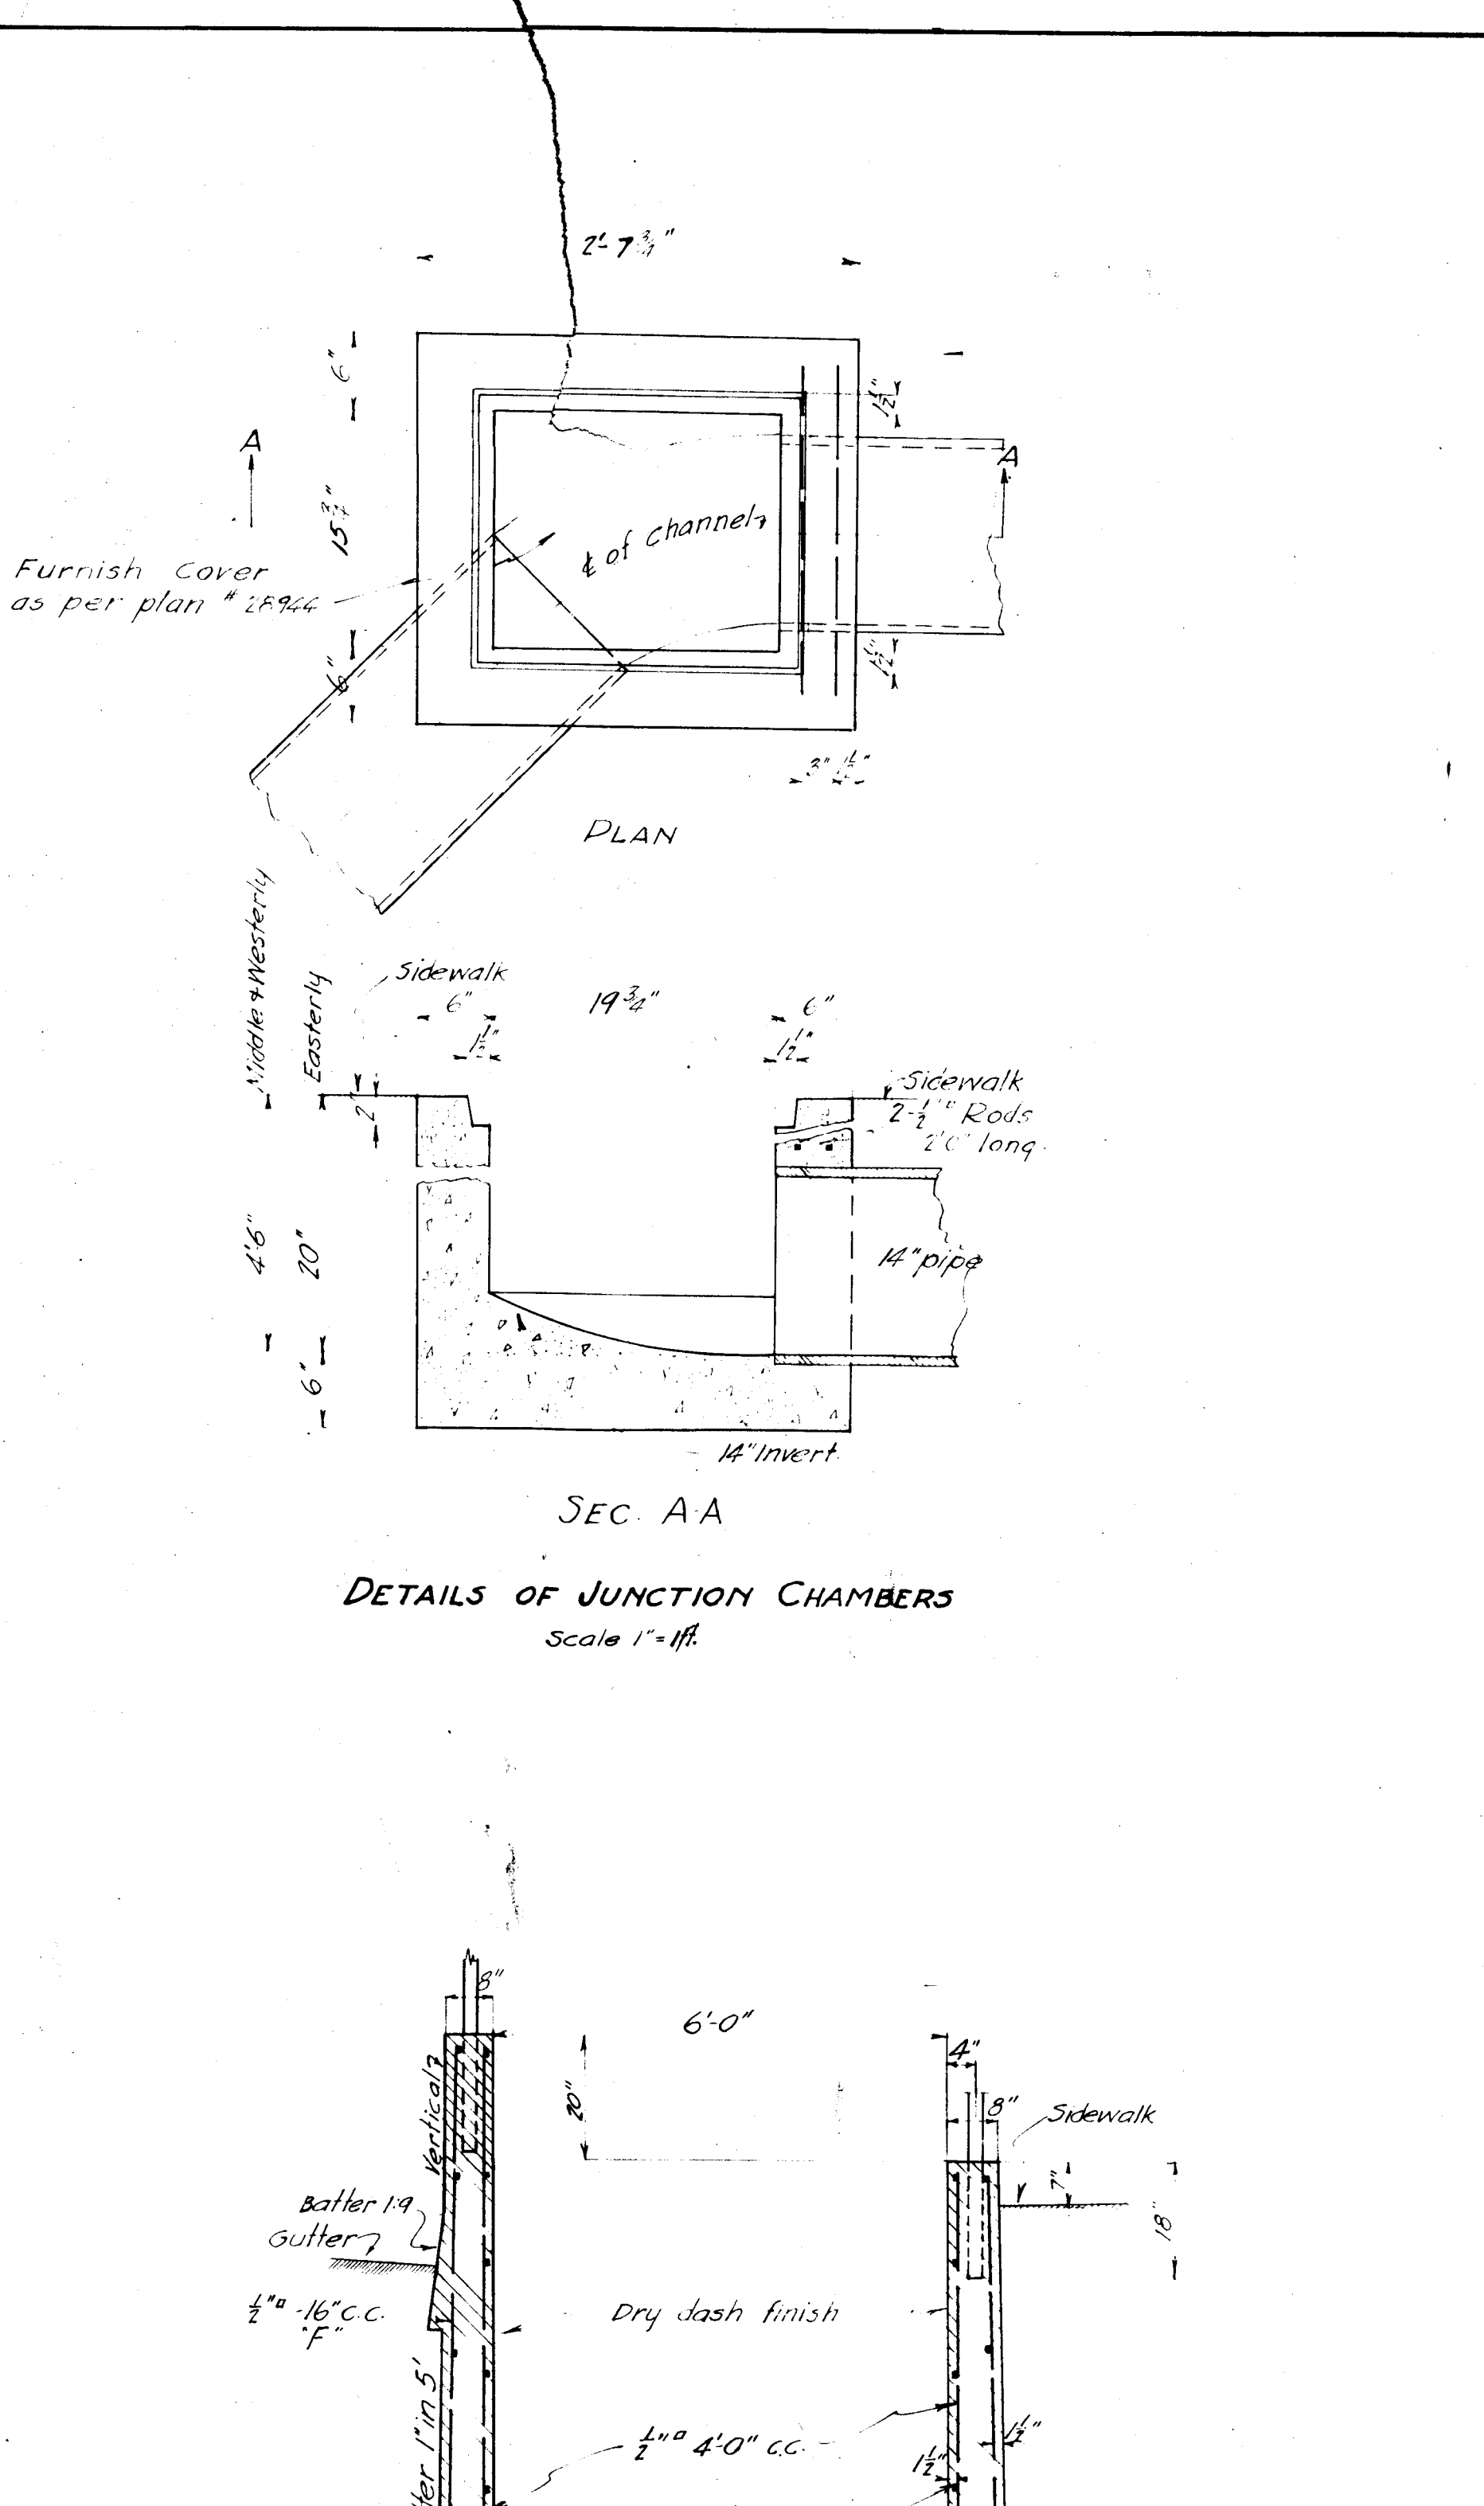
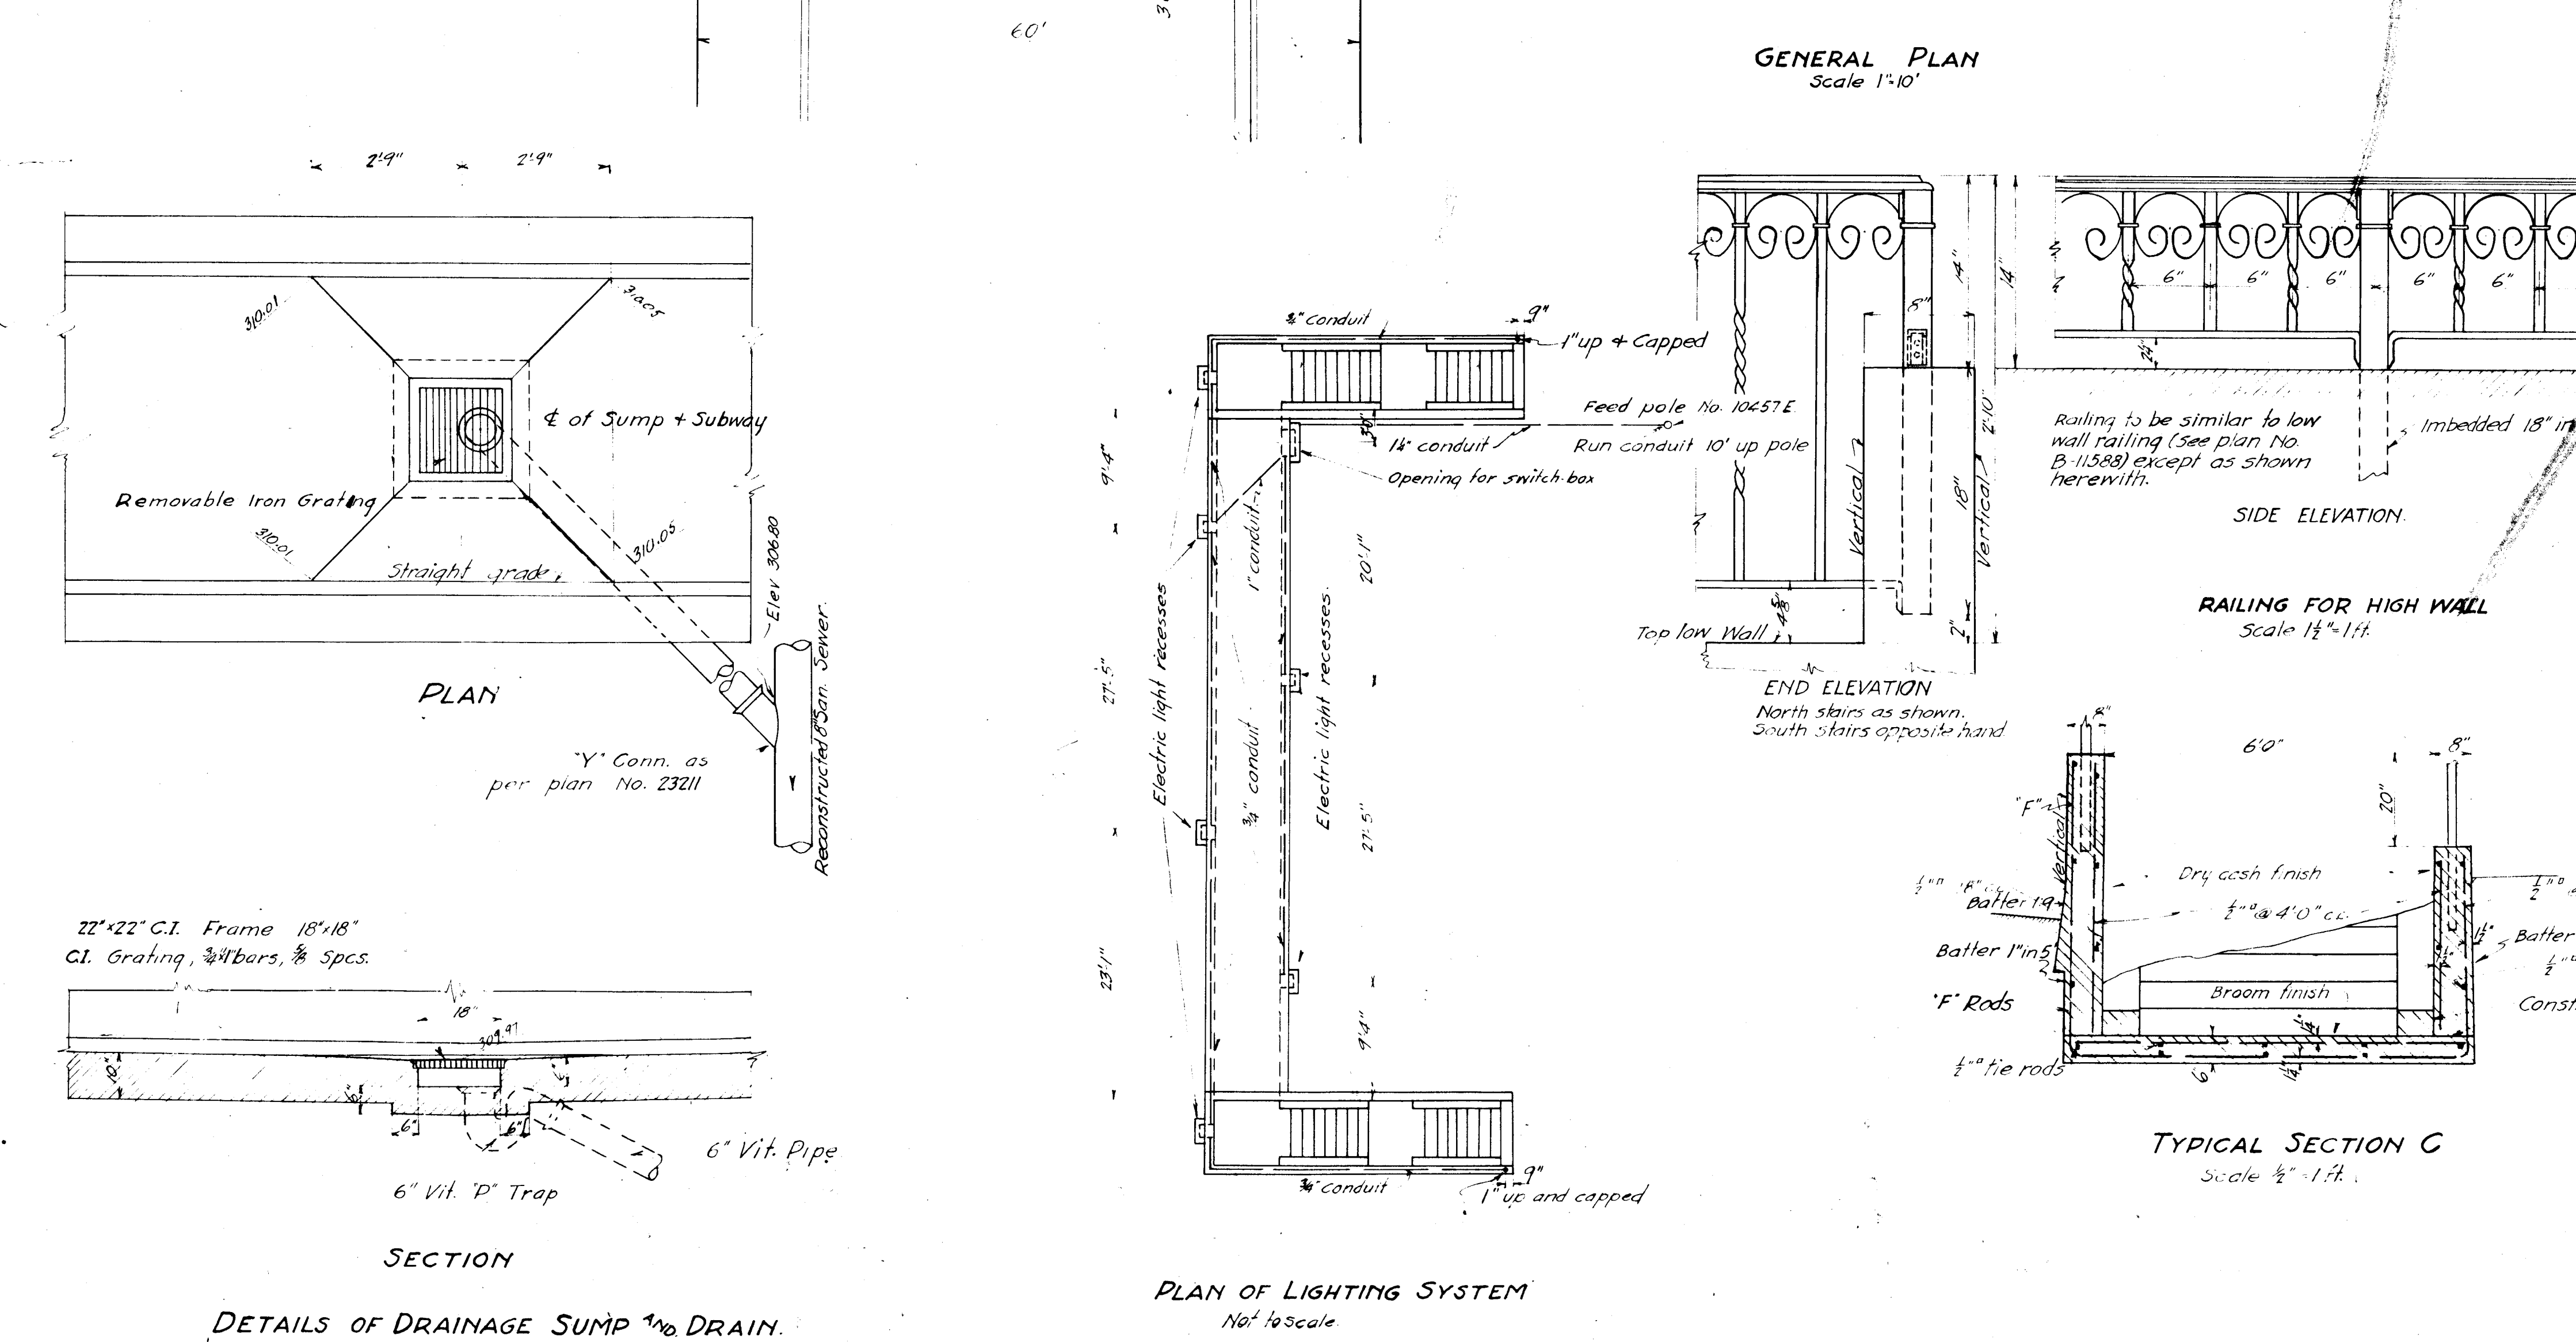


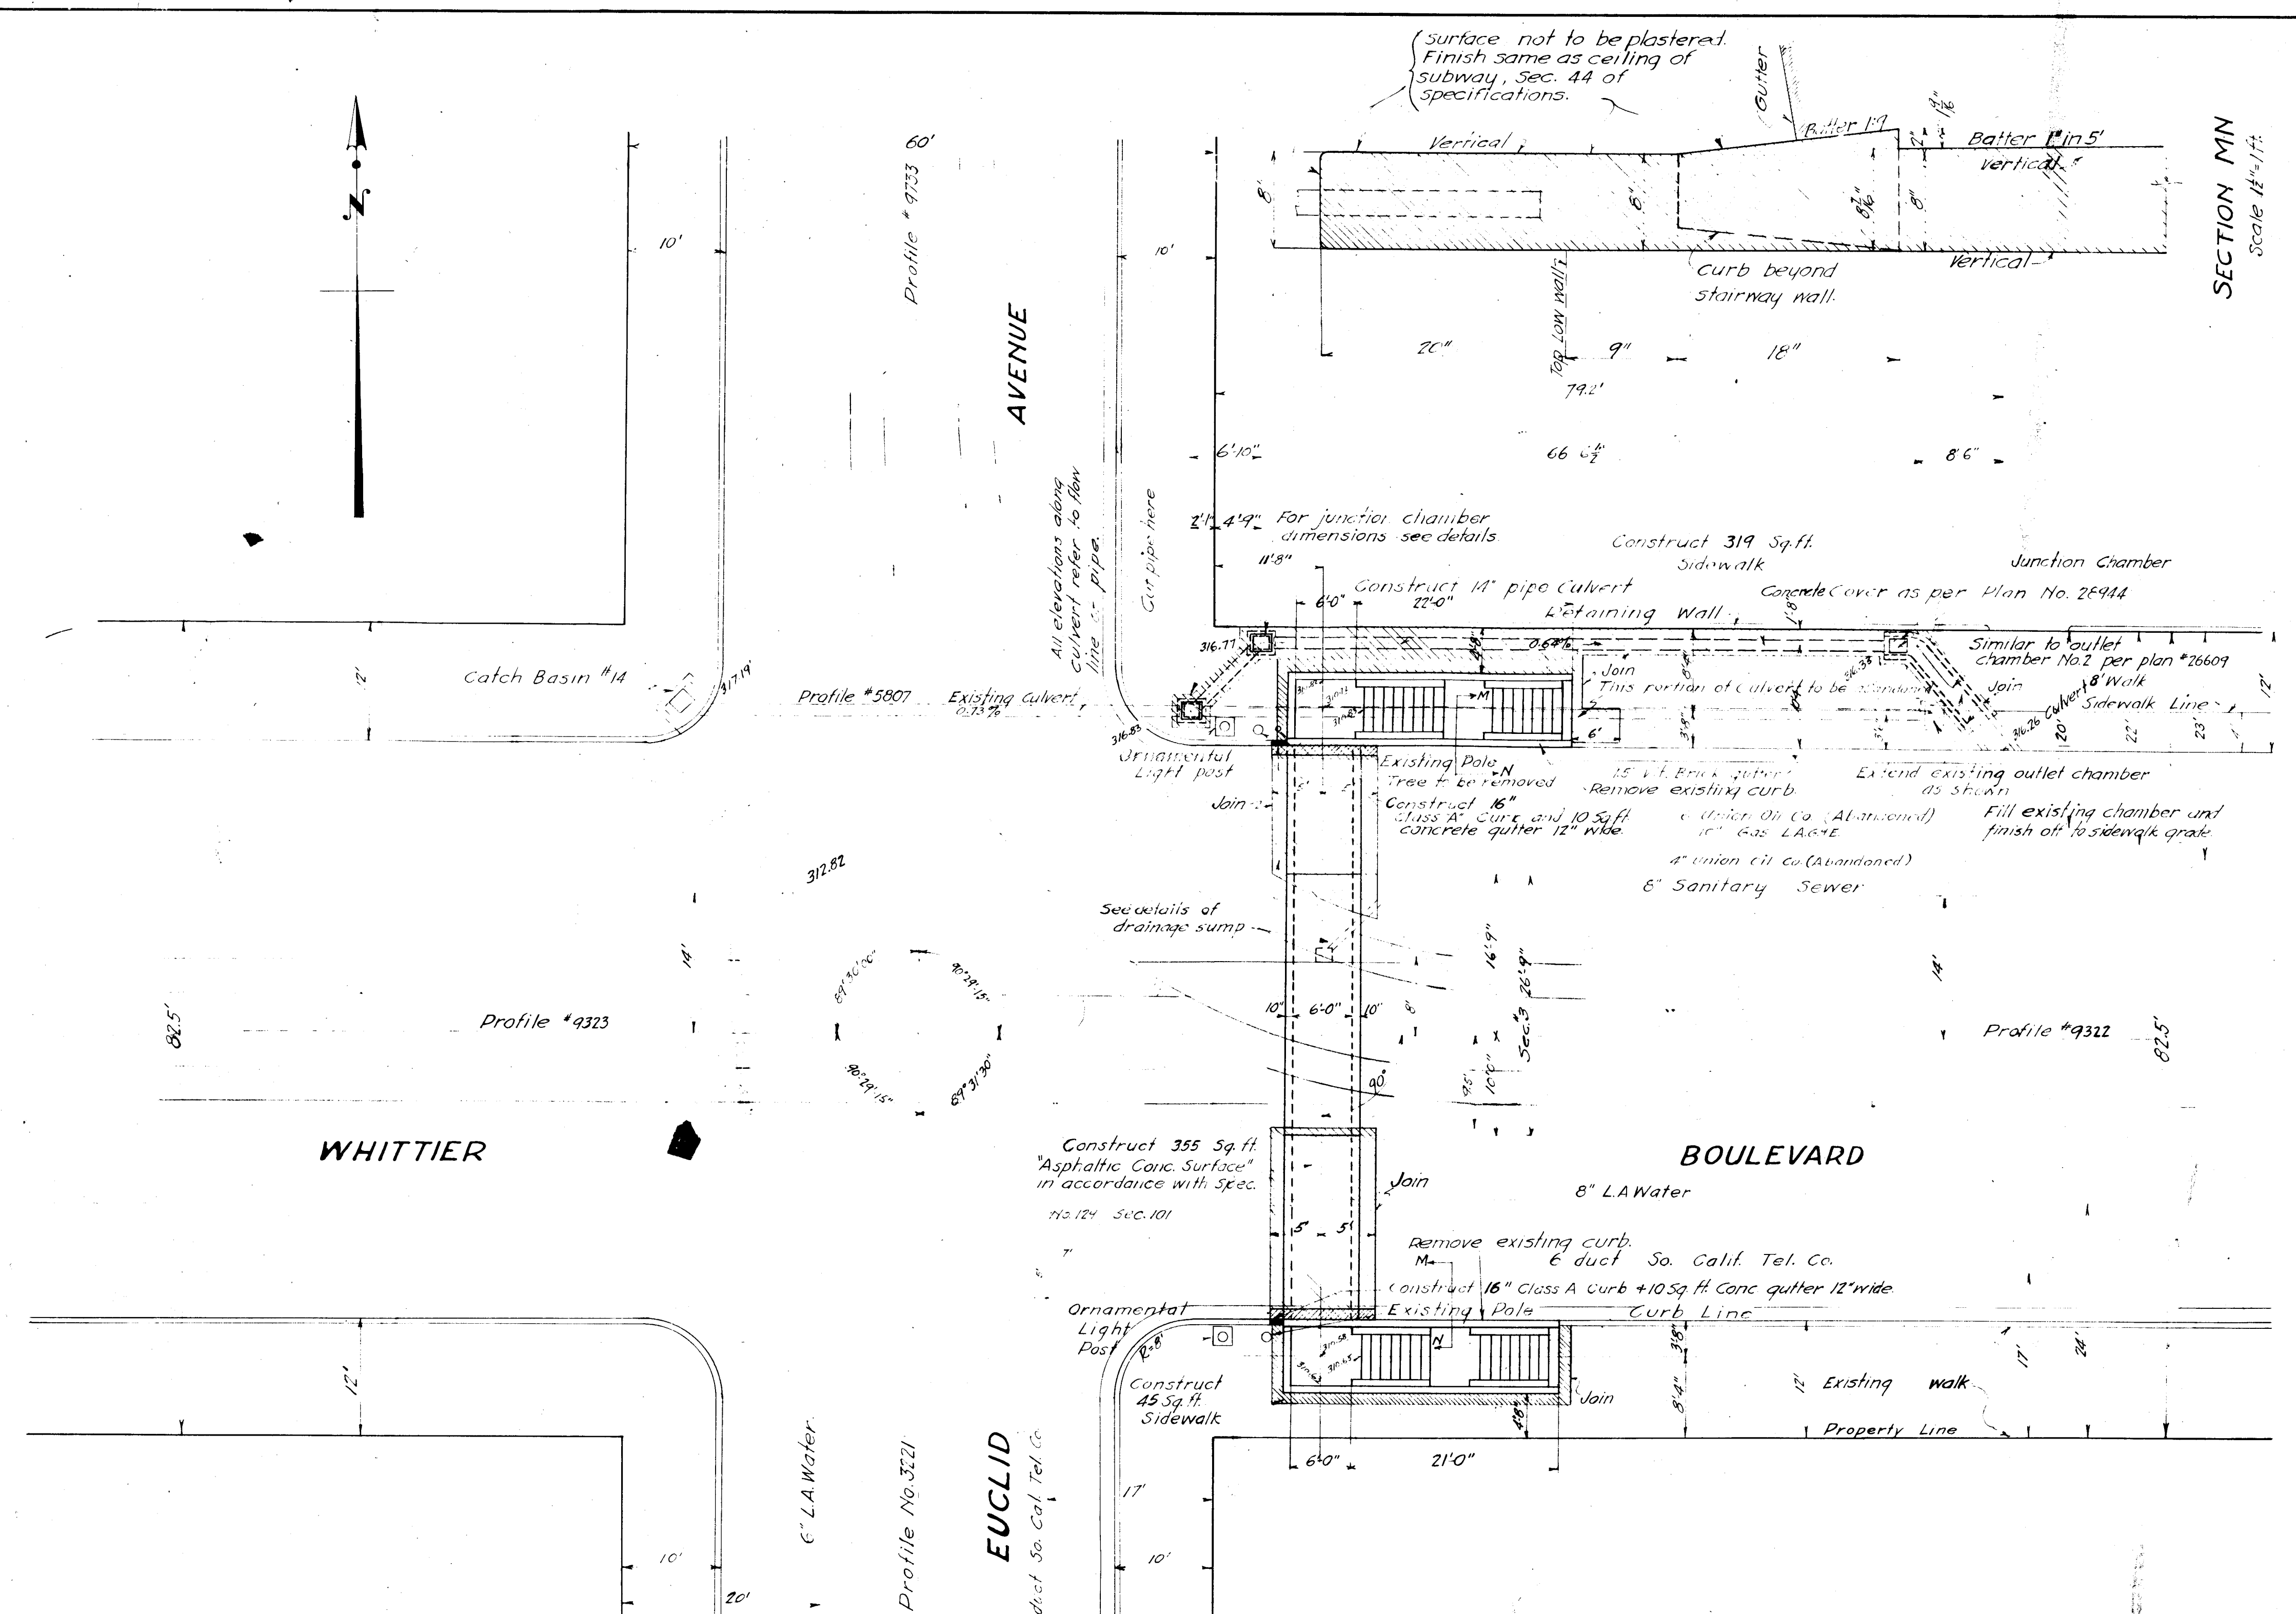

PEDESTRIAN SUBWAY
ACROSS
WHITTIER BOULEVARD
AT
EUCLID AVENUE.
CITY OF LOS ANGELES
JOHN C. SHAW
JANUARY 1926
CITY ENGINEER
Designed by Bacon
Drawn by Remy
Checked by J. H. Shaw