


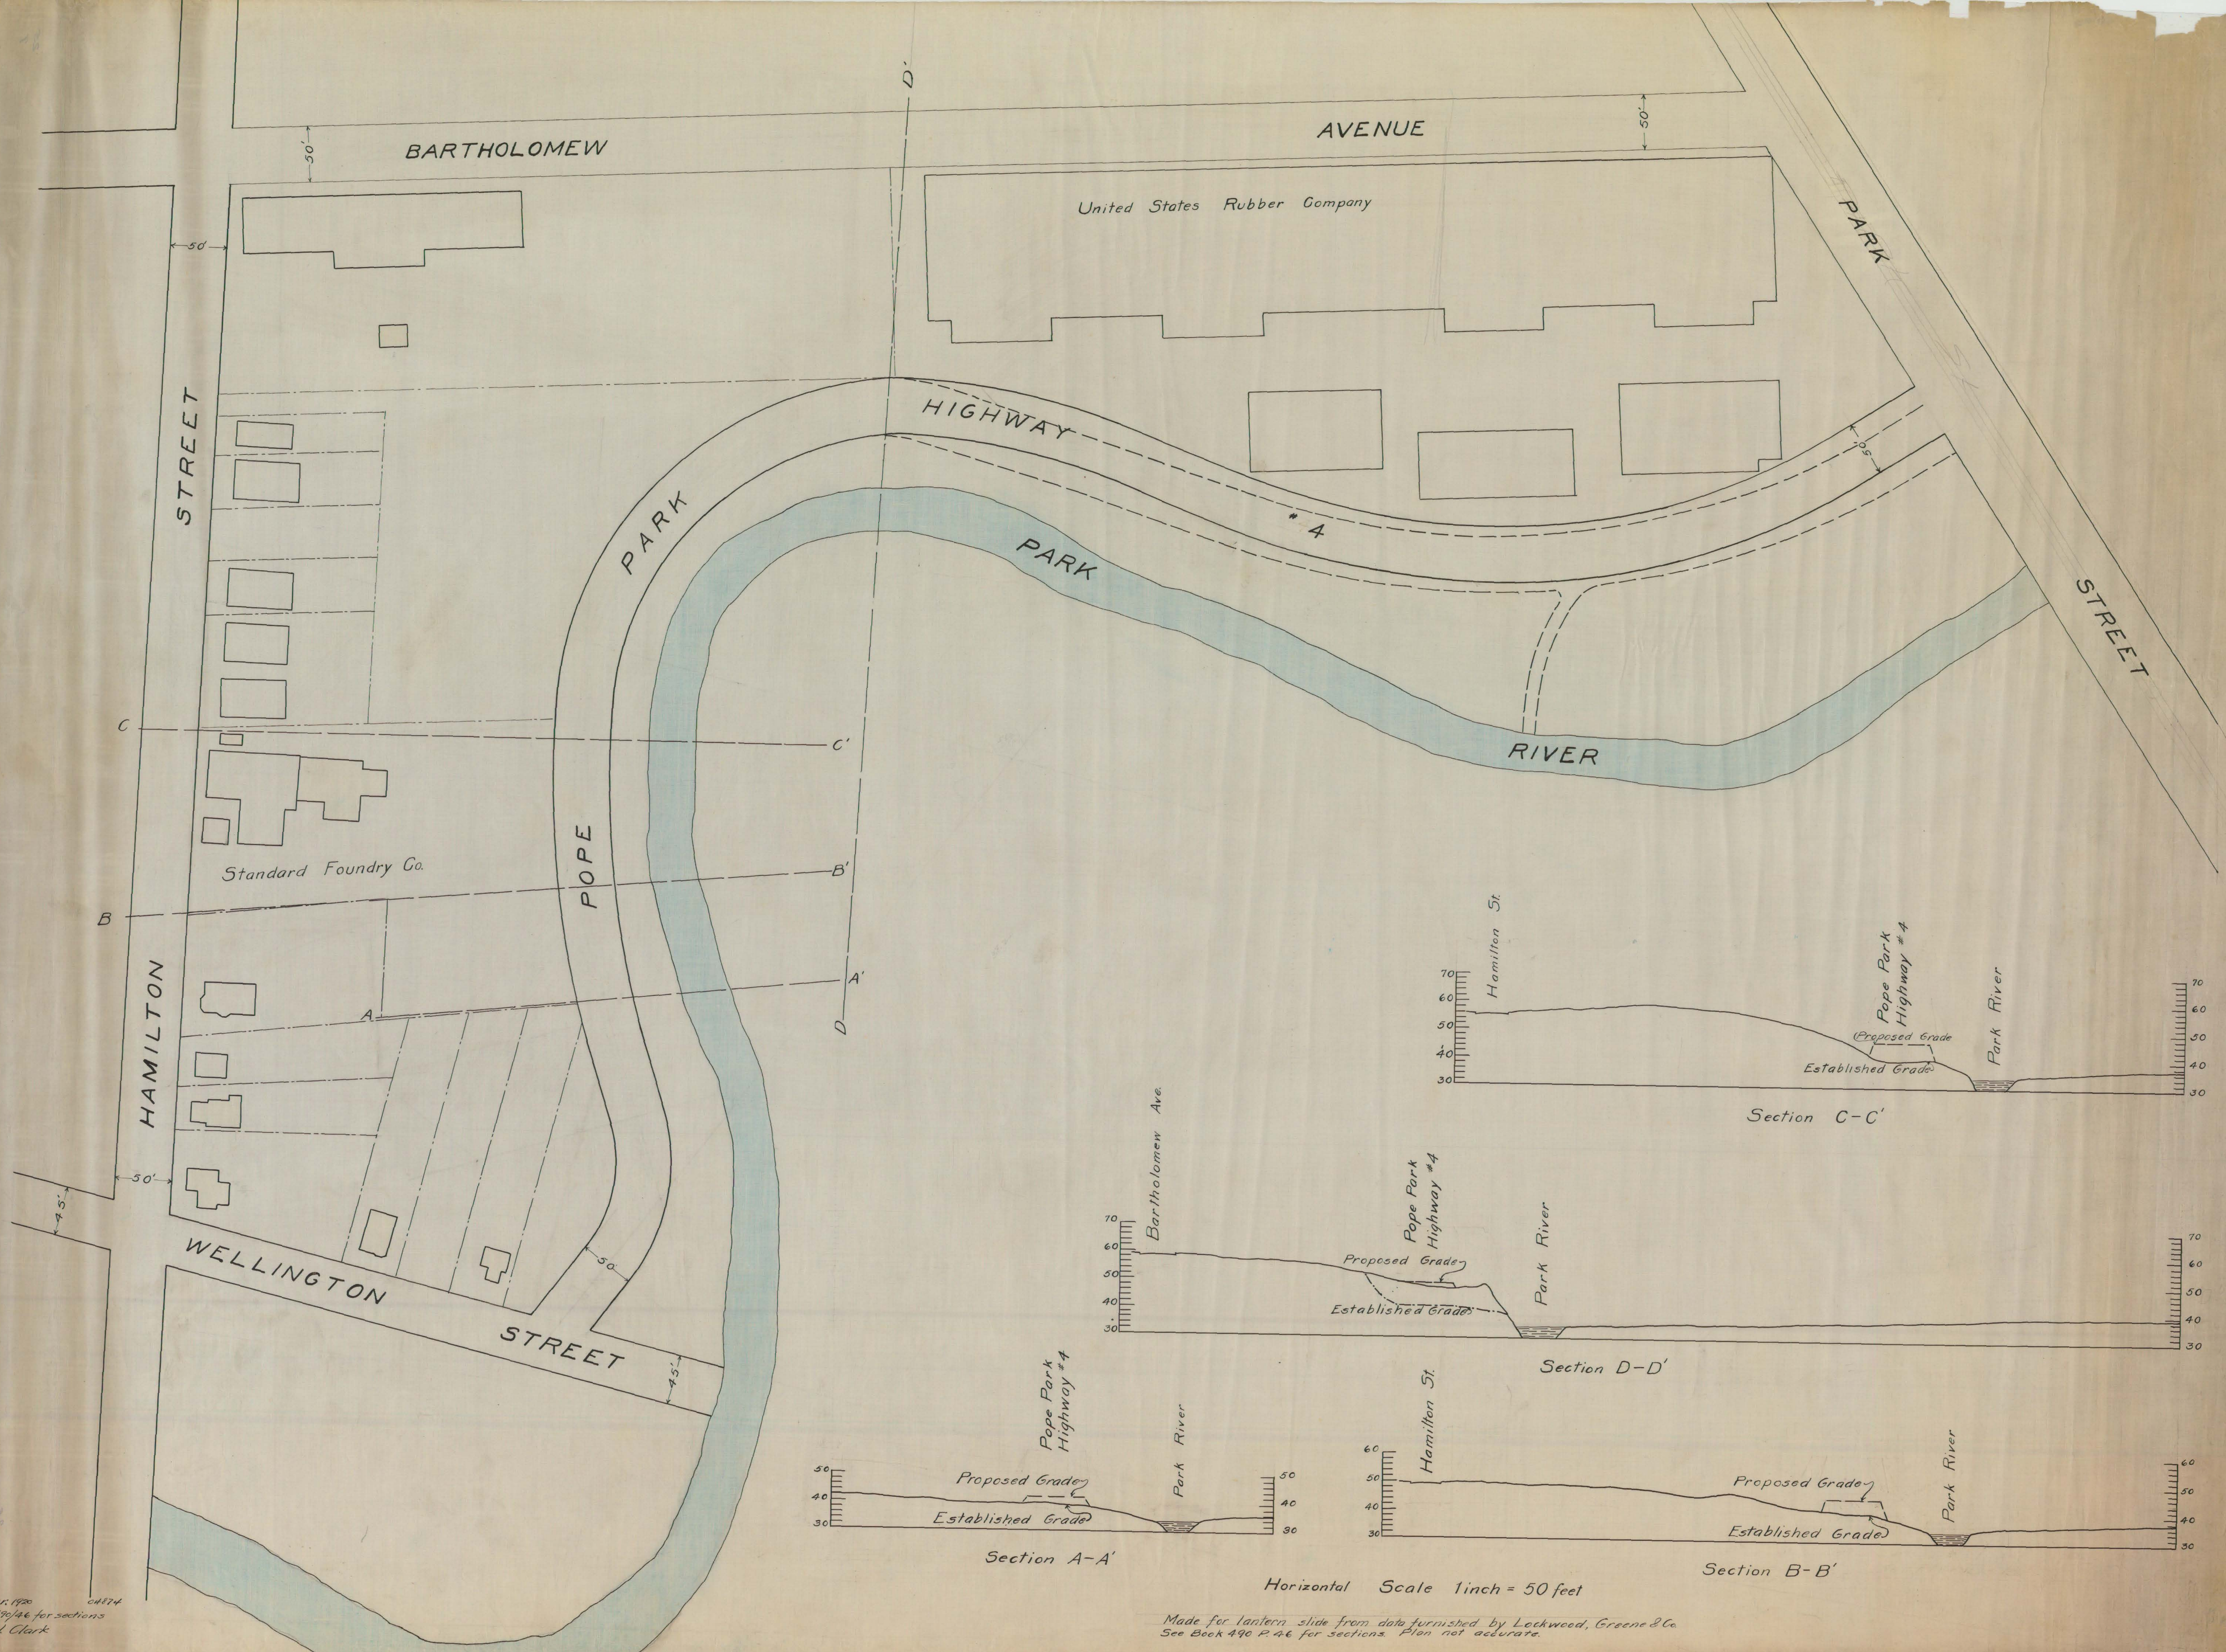

Mar. 1920
490/46 for sections
R. N. Clark

Made for lantern slide from data furnished by Lethwood, Greene & Co.
See Book 490 P. 46 for sections. Plan not accurate.