


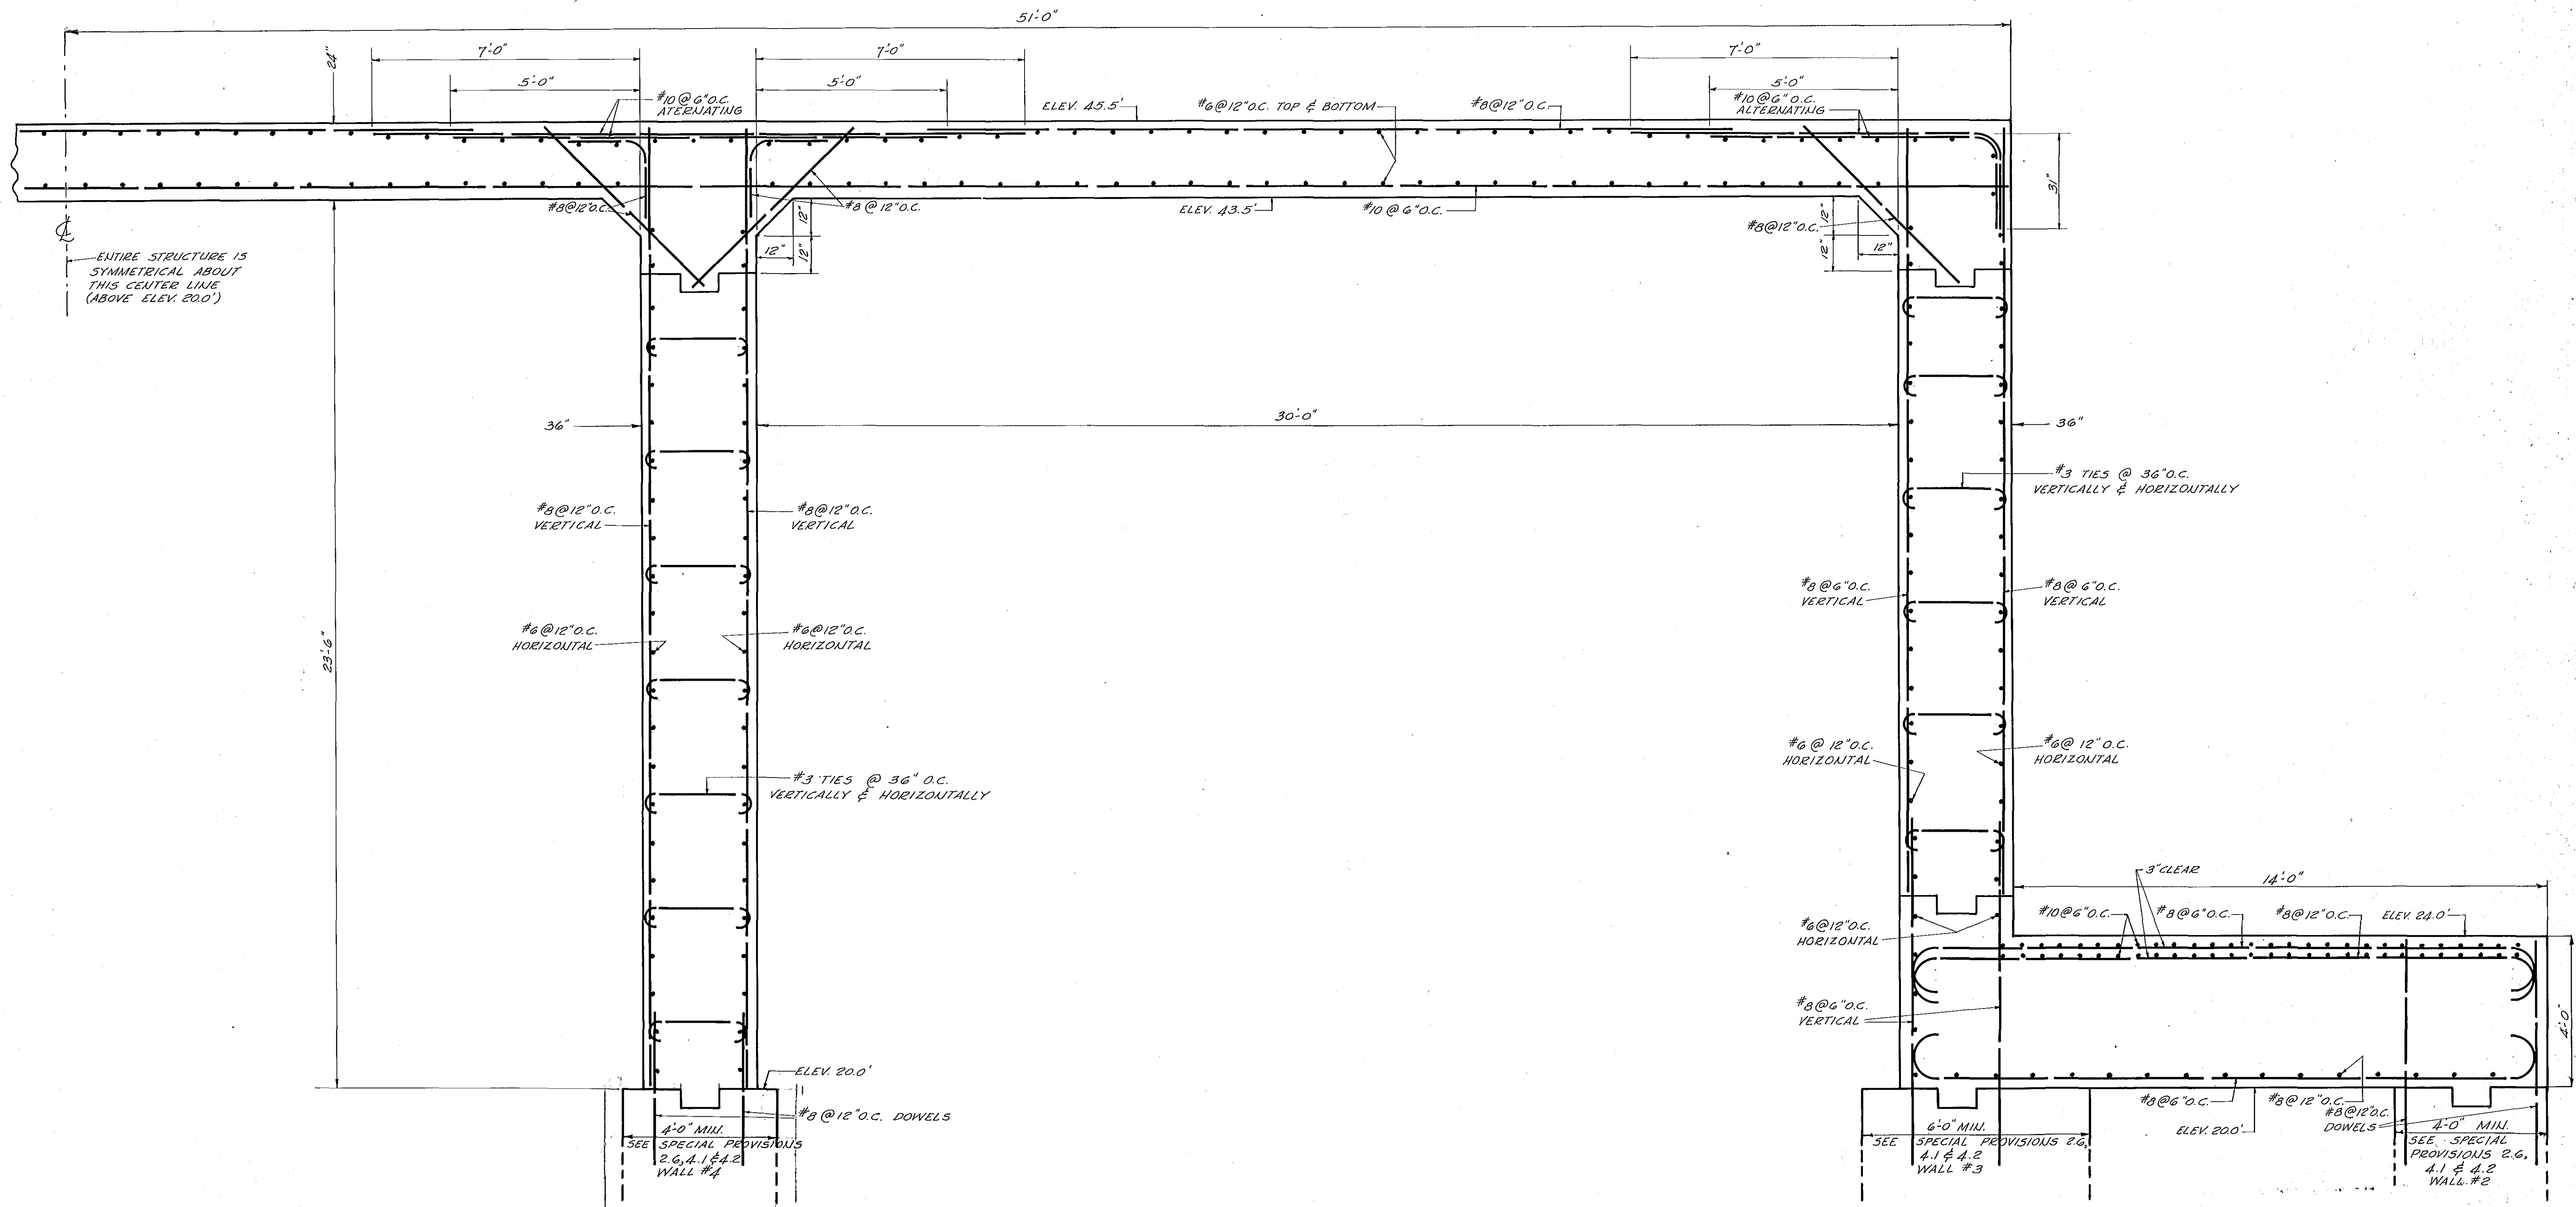

SECTION A-A

GREATER HARTFORD FLOOD COMMISSION HARTFORD, CONNECTICUT	
DESIGNED BY R.E.C. C.C.K. TRACED BY C.C.K. A.J.M. CHECKED BY R.E.C. SCALE 1" = 2'-0" DATE MAY 1959	HAMILTON ST. BRIDGE SECTION A-A (EAST). SHOWING DETAIL OF REINFORCING STEEL SERIAL NO. 000746
RECOMMENDED BY R.E. CONN. NO. 554 APPROVED BY R.E. CONN. NO. 290	CHIEF ENGINEER DIRECTOR DRAWING NUMBER 11 SHEET 11 OF 16

SEE SHEET 12 FOR NOTES