


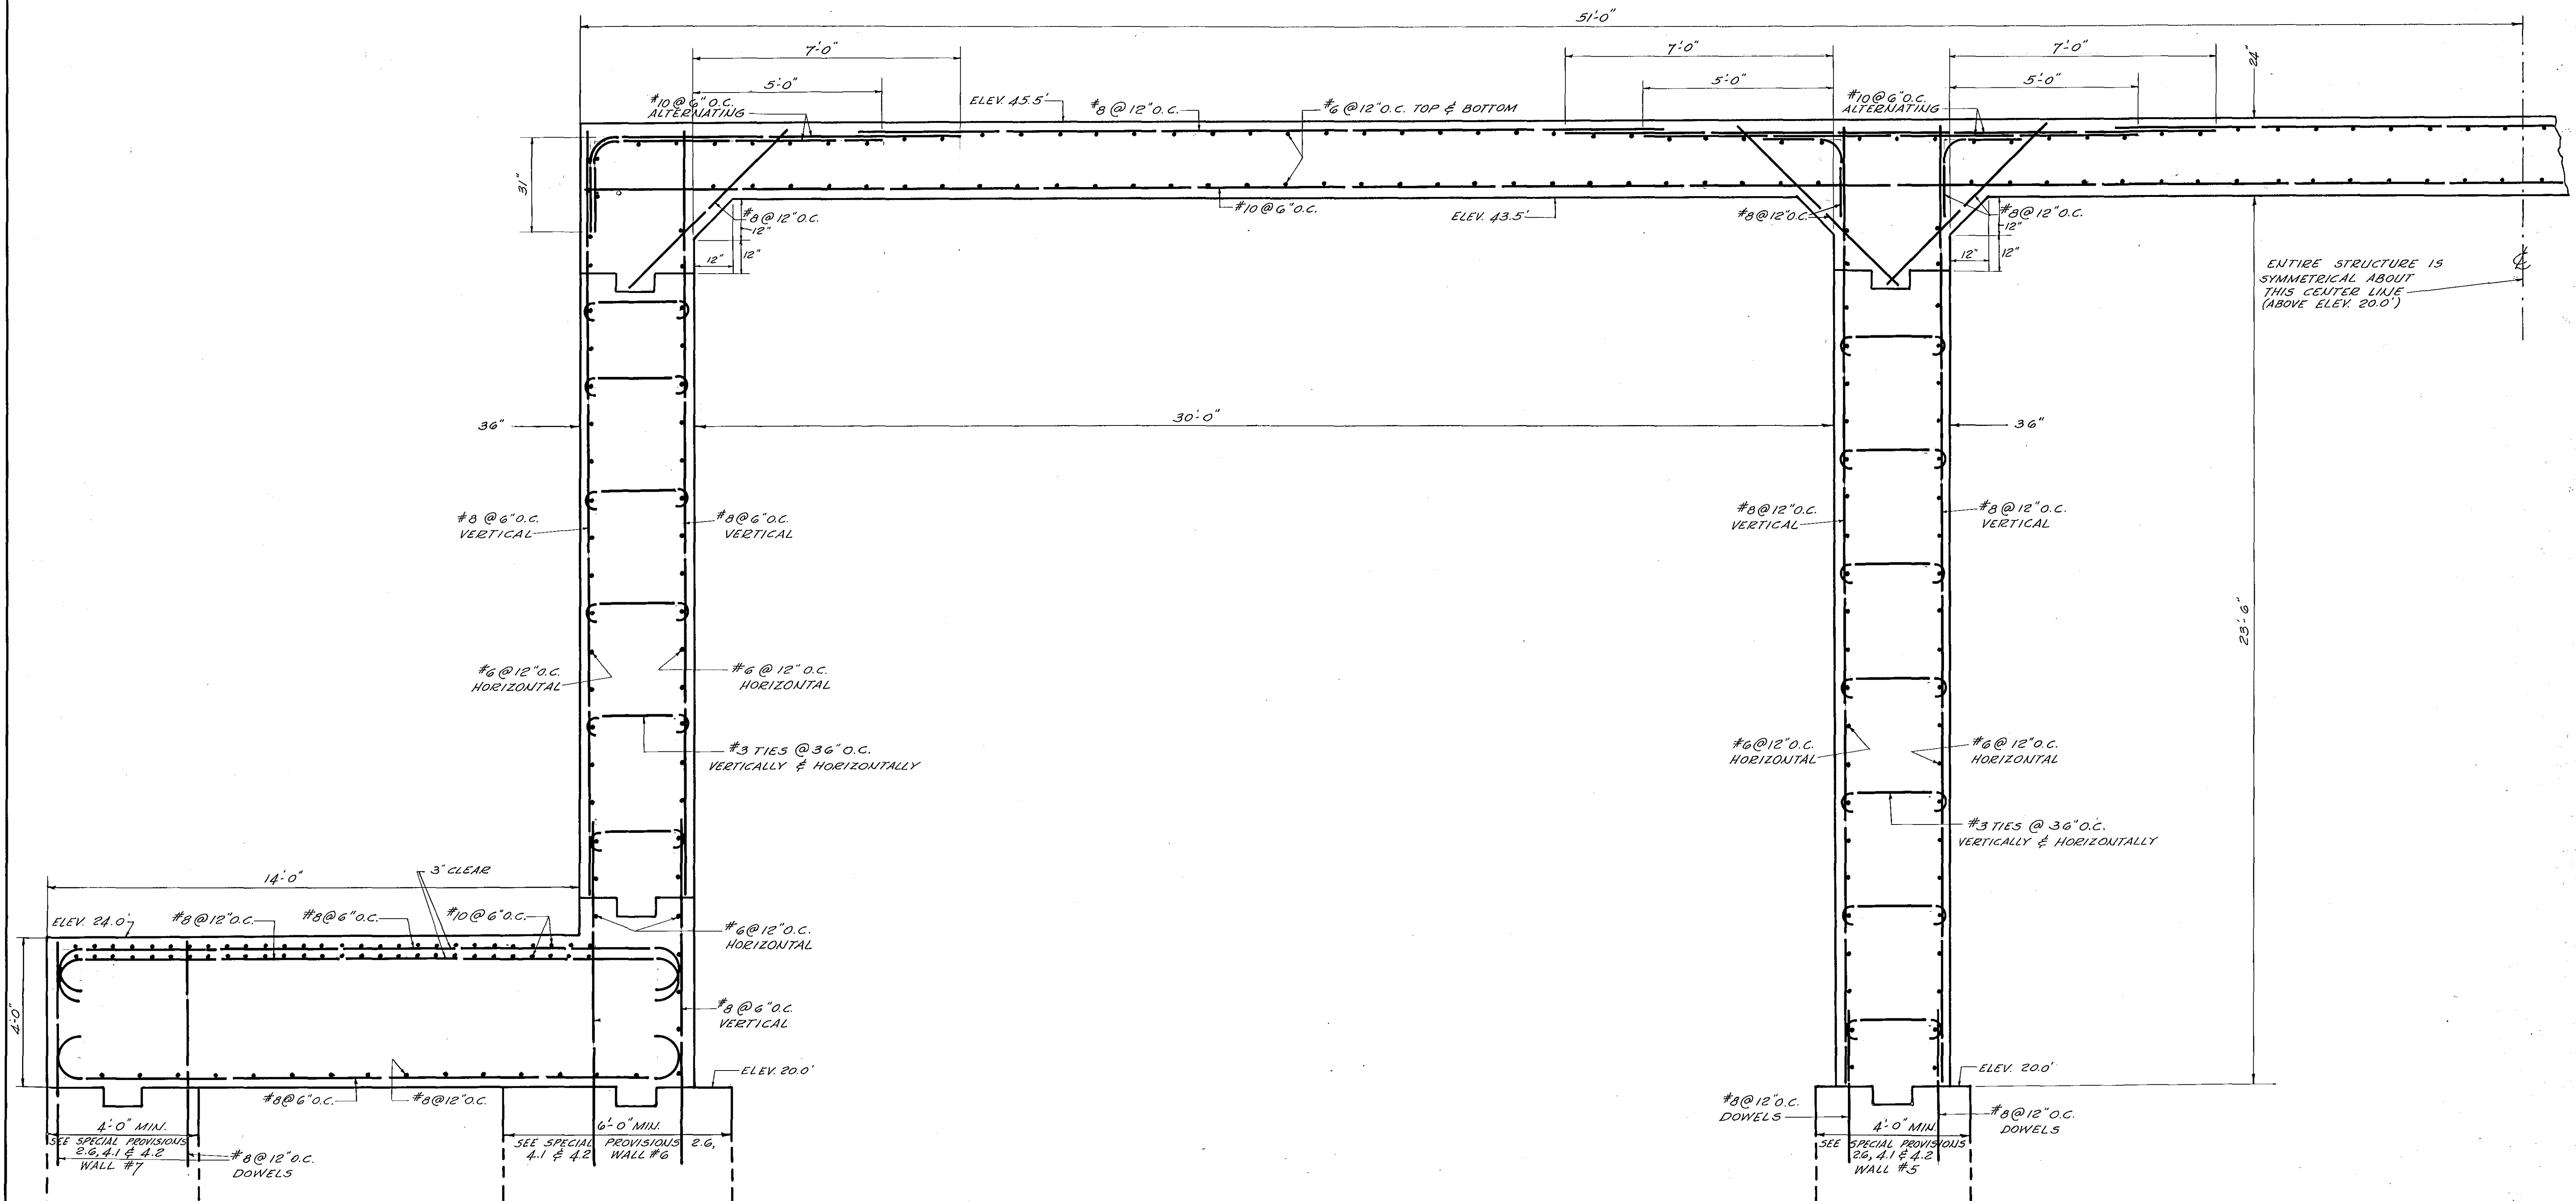

SECTION A-A

NOTE: ALL REINFORCING TO HAVE A MINIMUM LAP OF 24 DIA. OF LARGEST BAR BEING LAPPED. ALL REINFORCING STEEL TO HAVE A MIN. COVER OF 3".

GREATER HARTFORD FLOOD COMMISSION HARTFORD, CONNECTICUT			
DESIGNED BY R.E.C.	HAMILTON ST. BRIDGE		
TRACED BY C.C.K. A.J.M.	SECTION A-A (WEST) SHOWING DETAIL OF REINFORCING STEEL		
CHECKED BY R.E.C.			
SCALE 1" = 2'-0"			
DATE MAY 1959			
RECOMMENDED BY Charles W. Willey CHIEF ENGINEER	DRAWING NUMBER 12		
APPROVED BY Chas. W. Cooke DIRECTOR	SHEET 12 OF 16		