


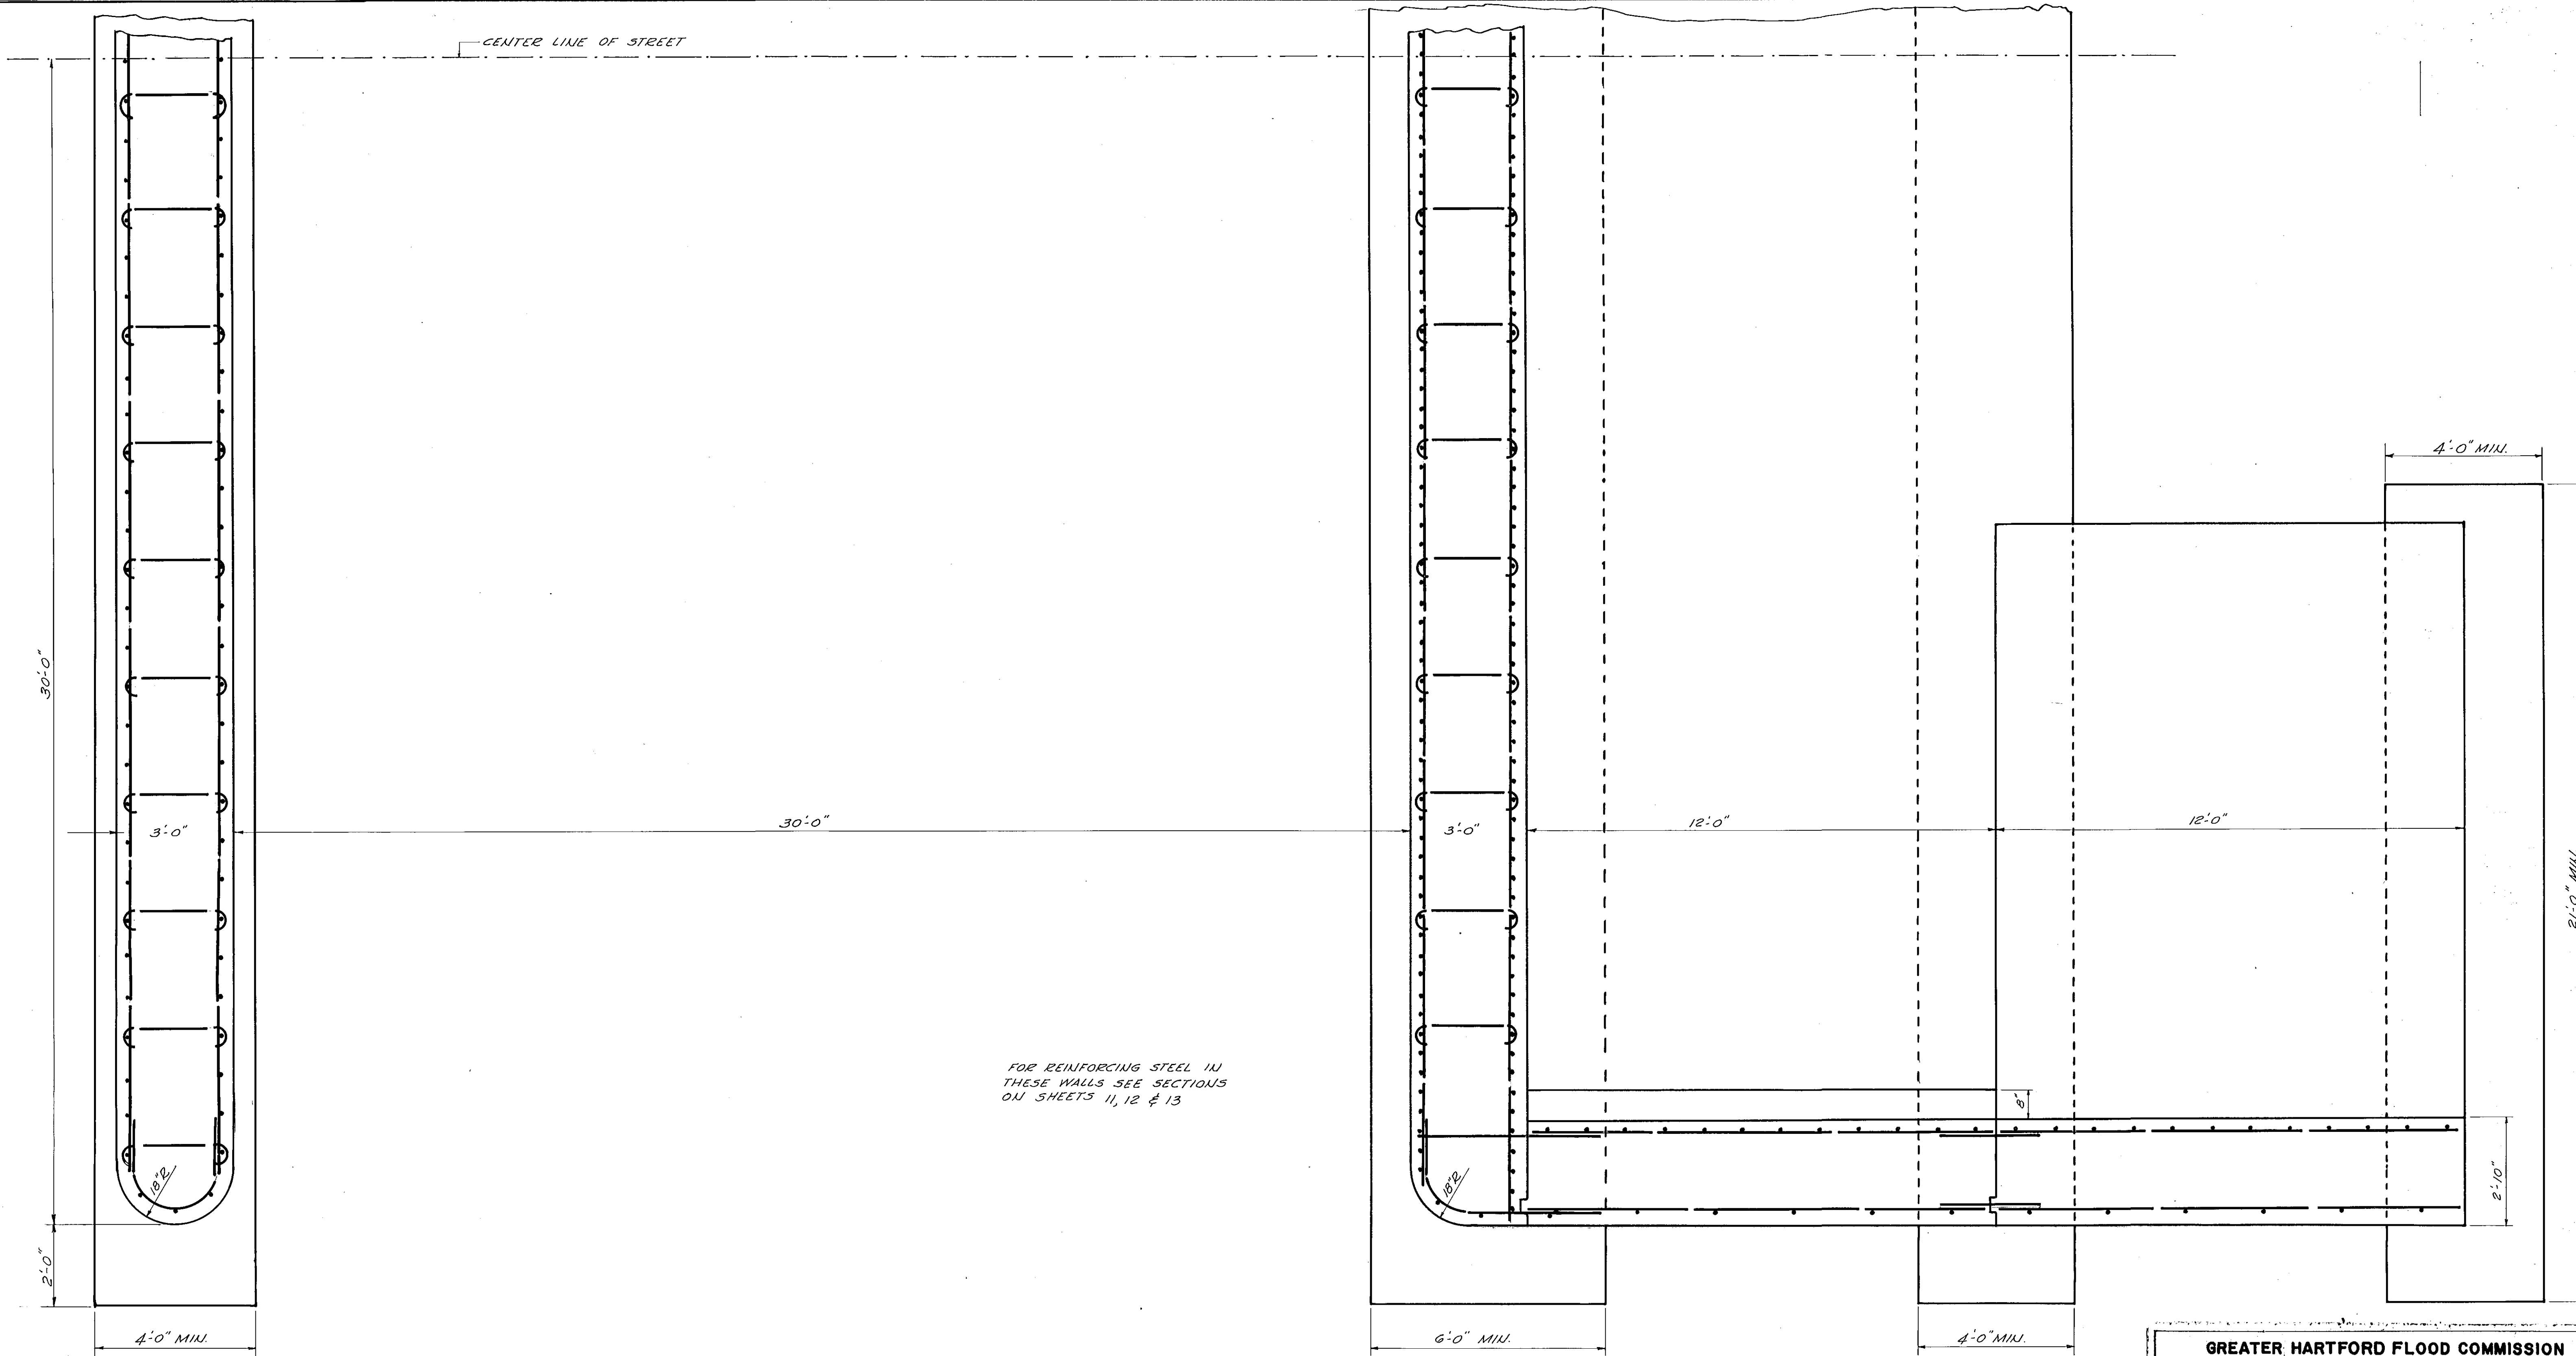

HORIZONTAL SECTION
AT ELEVATION 31.0'

GREATER HARTFORD FLOOD COMMISSION HARTFORD, CONNECTICUT	
DESIGNED BY R.E.C.	HAMILTON ST. BRIDGE
TRACED BY C.C.K.	
CHECKED BY	
SCALE 1" = 2'-0"	HORIZONTAL QUARTER SECTION AT ELEVATION 31.0.
DATE MAY 1959	SERIAL NO. 000749
RECOMMENDED BY R.E. CONN. NO. 554	CHIEF ENGINEER
APPROVED BY R.E. CONN. NO. 290	DIRECTOR
DRAWING NUMBER 14	
SHEET 14 OF 16	