



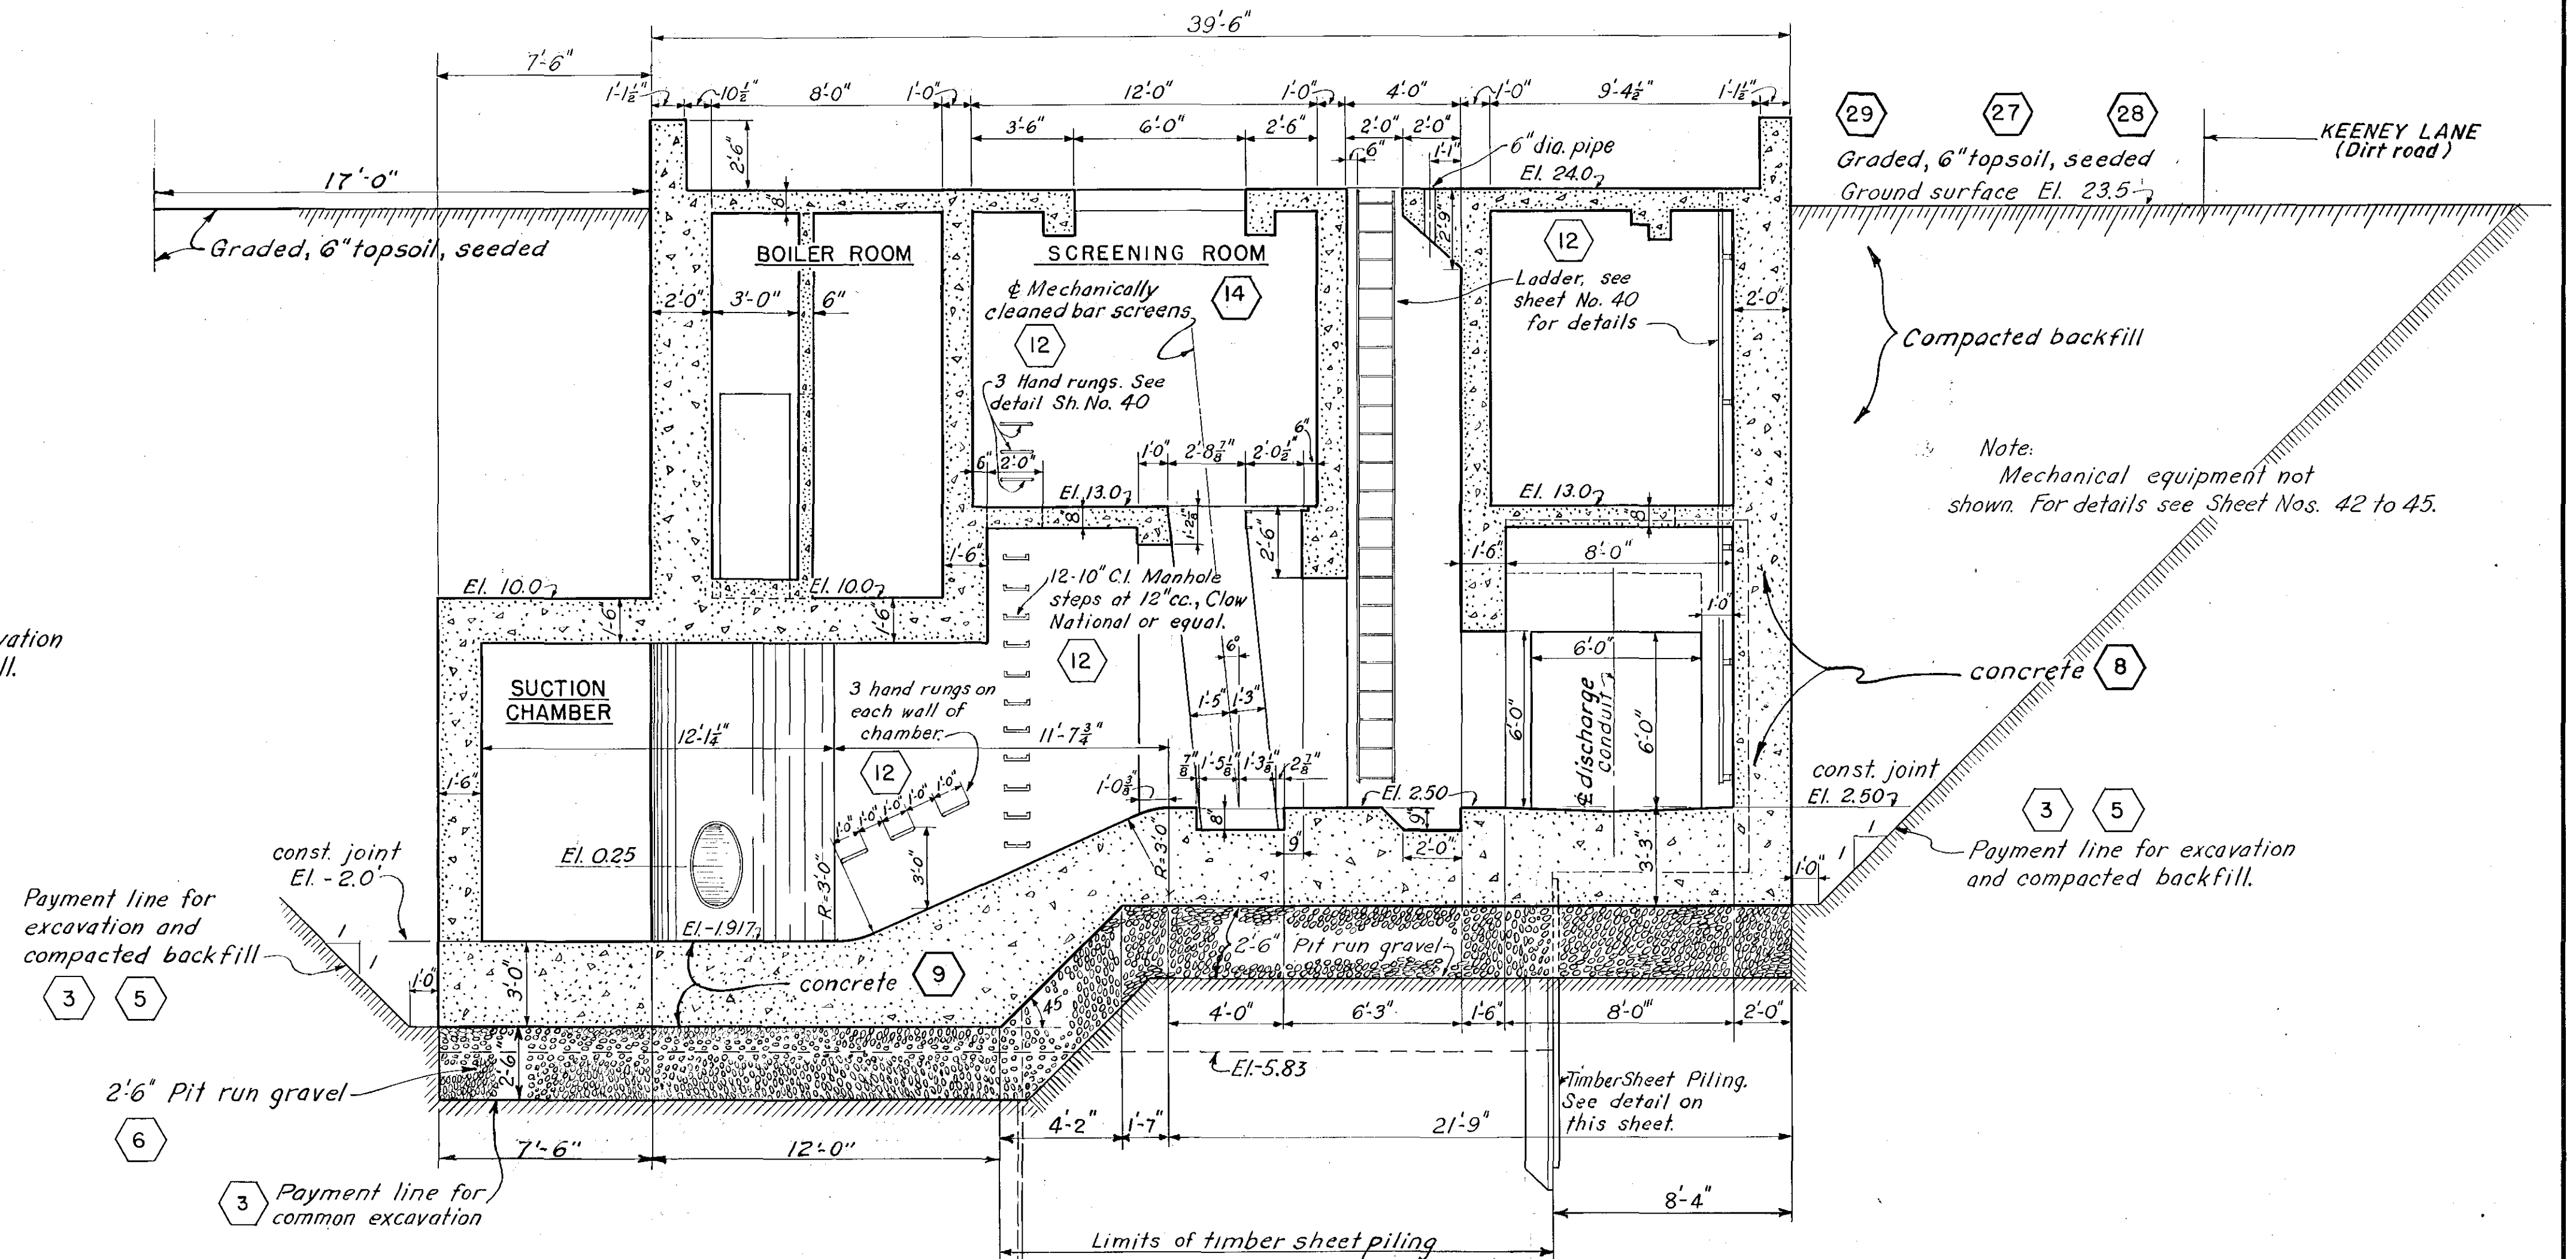


PROFILE $\frac{A}{6}$
SCALE: $\frac{1}{4}'' = 1'-0''$

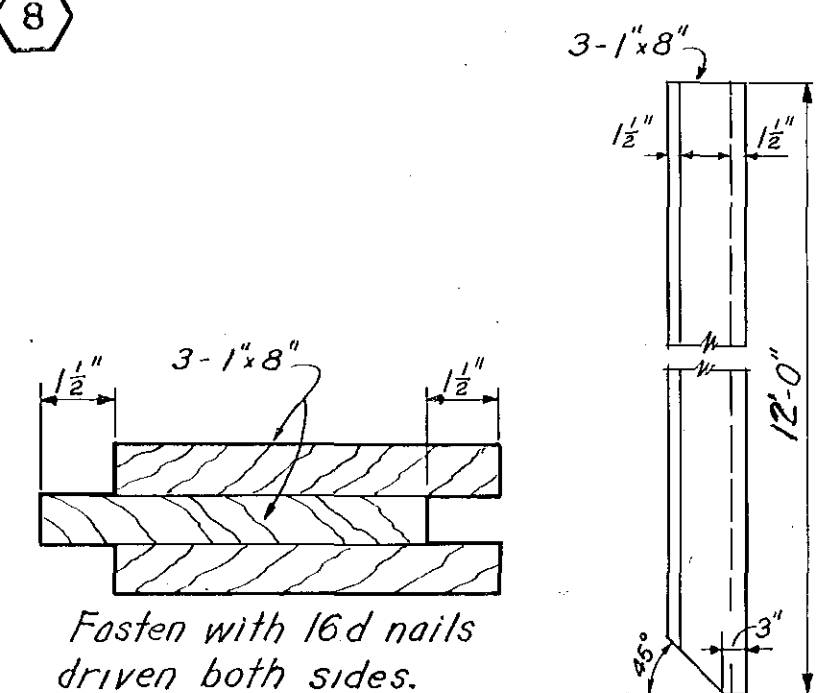

EXPANSION JOINT DETAILS

NOT TO SCALE:

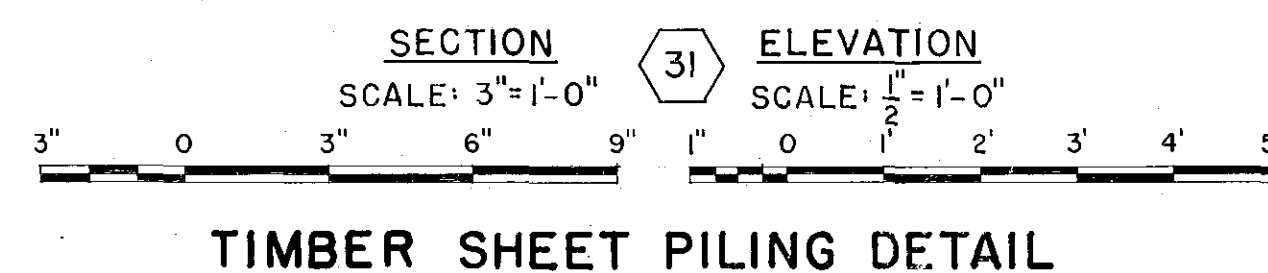

KEY	DATE	REVISION (Indicated by Δ)	REV. BY	CK. BY	AP. E

CONNECTICUT RIVER FLOOD CONTROL		
KEENEY LANE PUMPING STATION HARTFORD CONN. INTAKE STRUCTURE PROFILE AND SECTIONS		
CONNECTICUT RIVER		CONNECTICUT
IN 60 SHEETS	SCALE: 1/4 IN. = 1 FT.	SHEET NO. 7
5  0 5 10'		
U. S. ENGINEER OFFICE, PROVIDENCE, R.I., JUNE 1944		
SUBMITTED: <i>P. C. Henscomb</i> ENGINEER	APPROVAL RECOMMENDED: <i>H. J. Furso</i> HEAD ENGINEER	APPROVED: <i>H. J. Furso</i> COL. CORPS OF ENGINEERS DISTRICT ENGINEER
PROJECT ENGINEER	CHIEF, ENGINEERING DIV.	
PREPARED: <i>M. H. Long</i> PROJECT ENGINEER NO. 3	DRAWN: M. H. L. TRACED: S. H. B. CHECKED: <i>M. A. L.</i>	FILE NO. CT-4-3221