
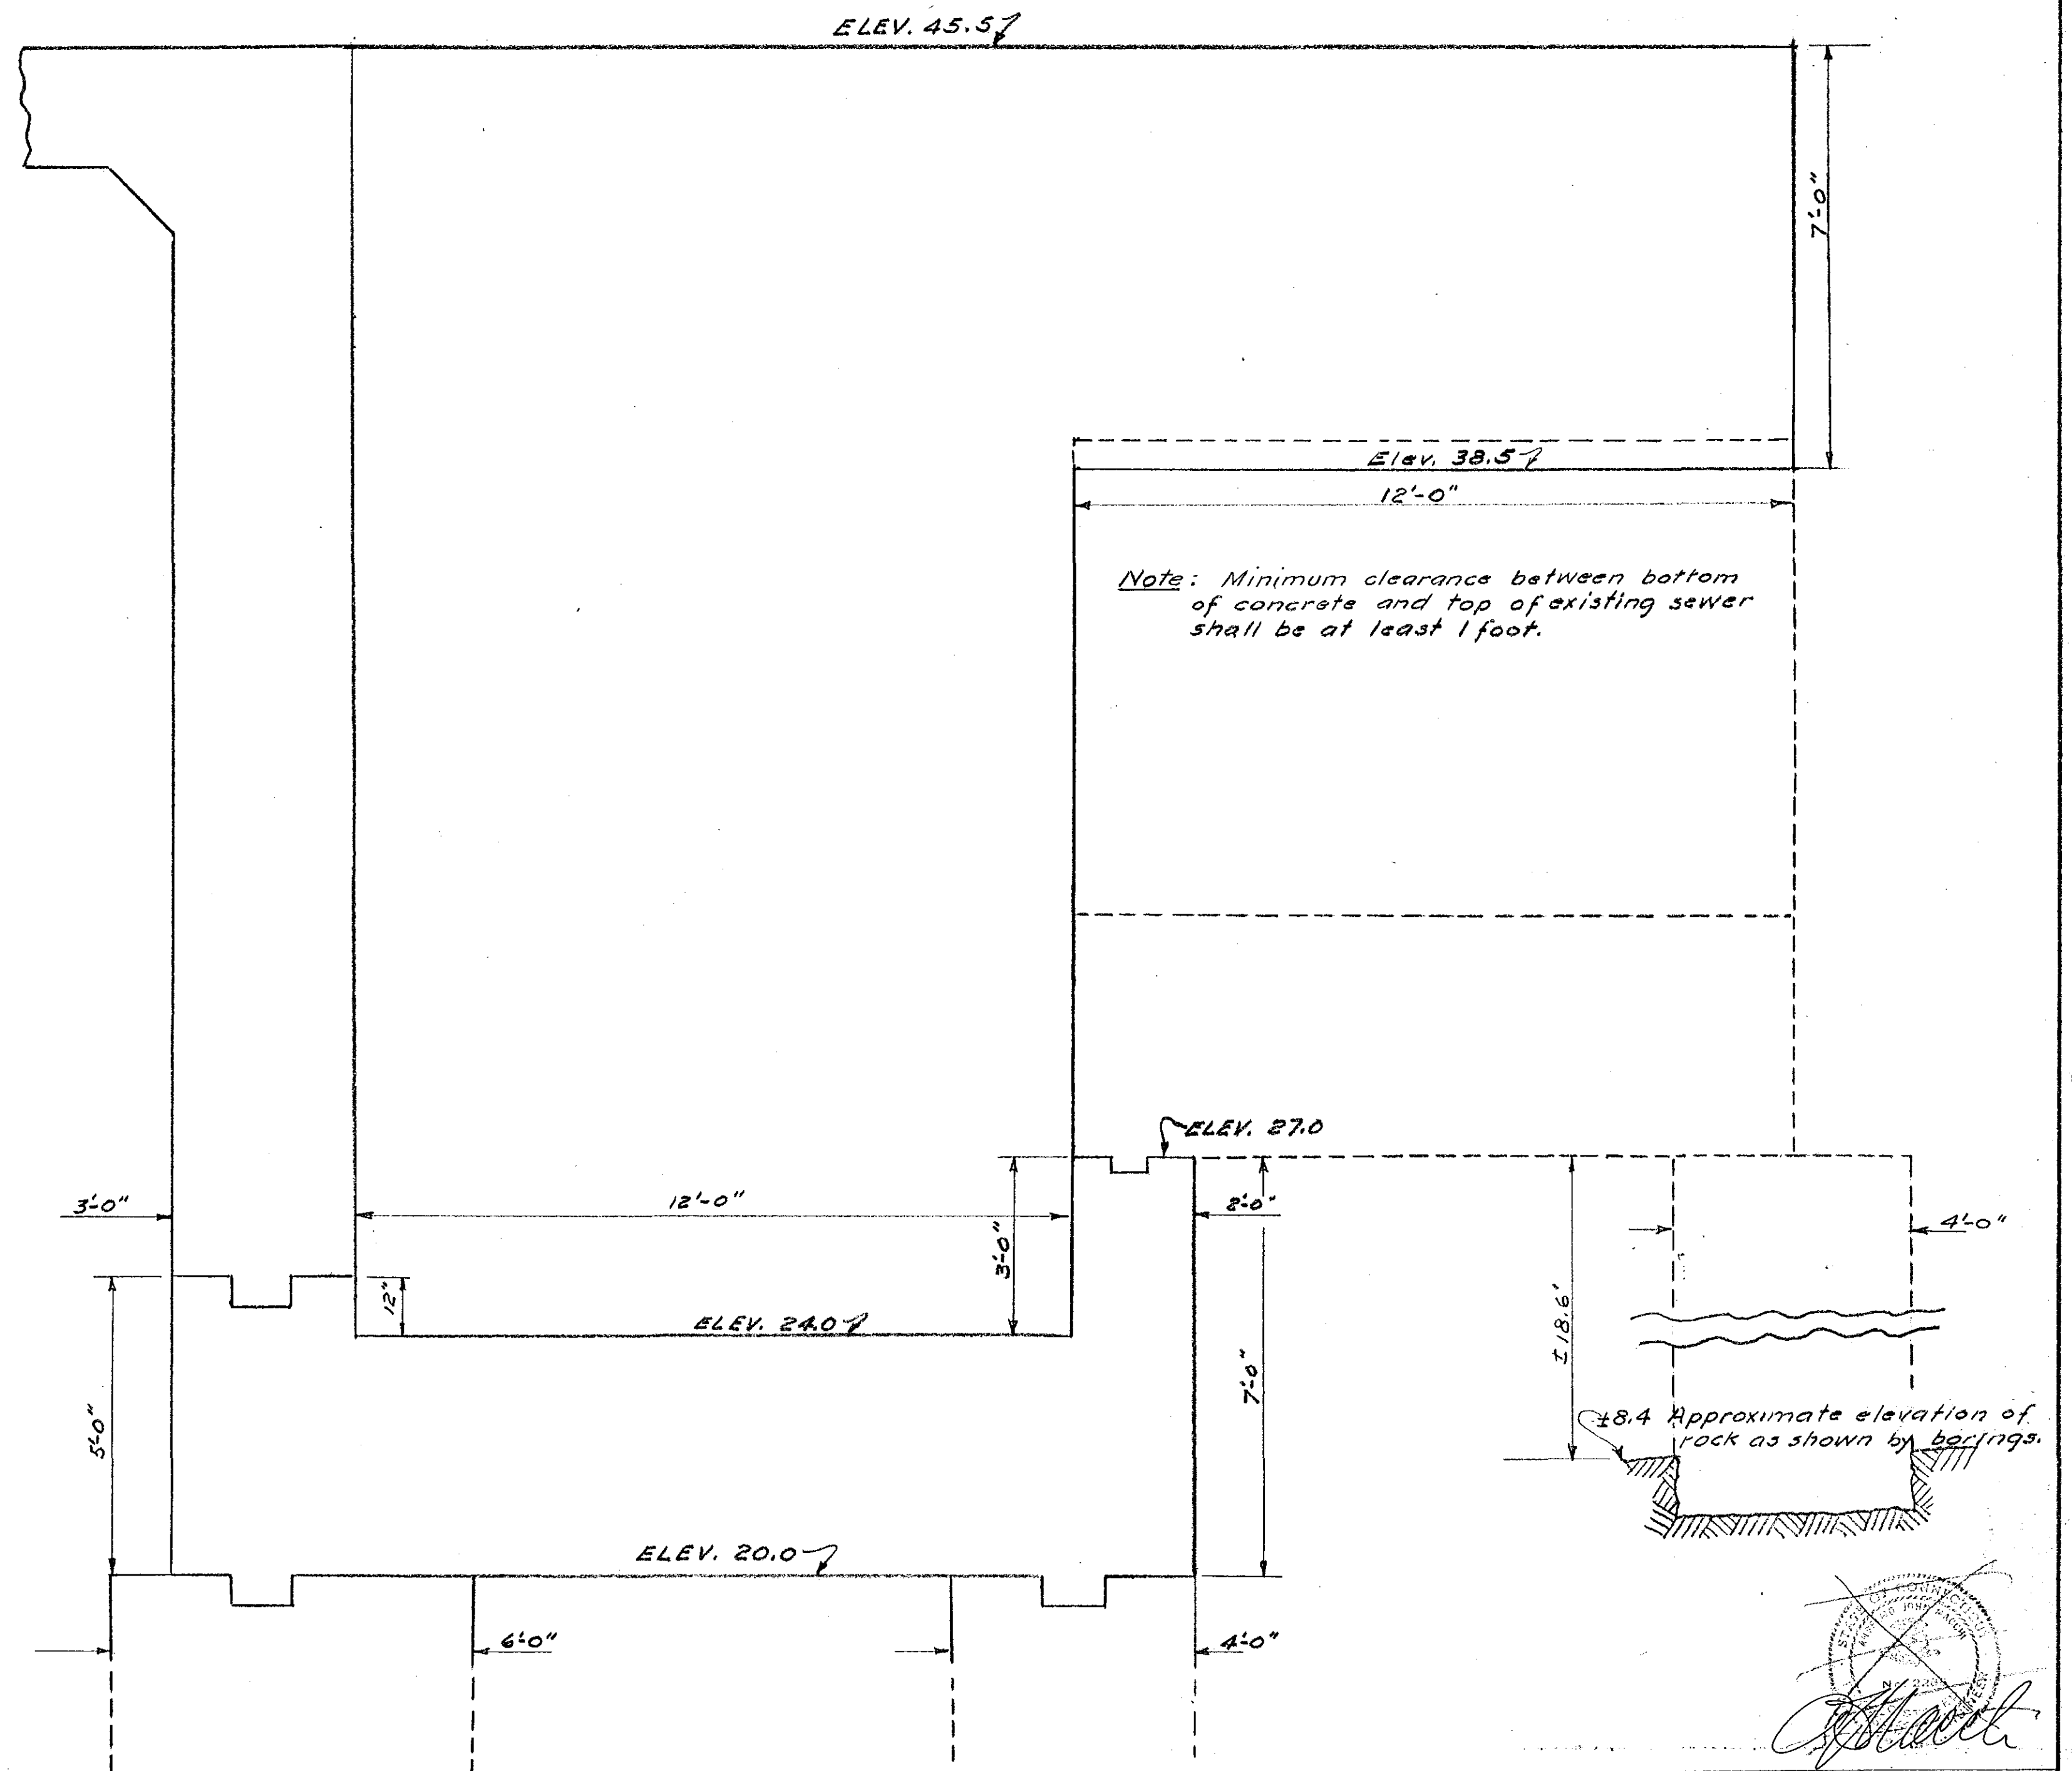


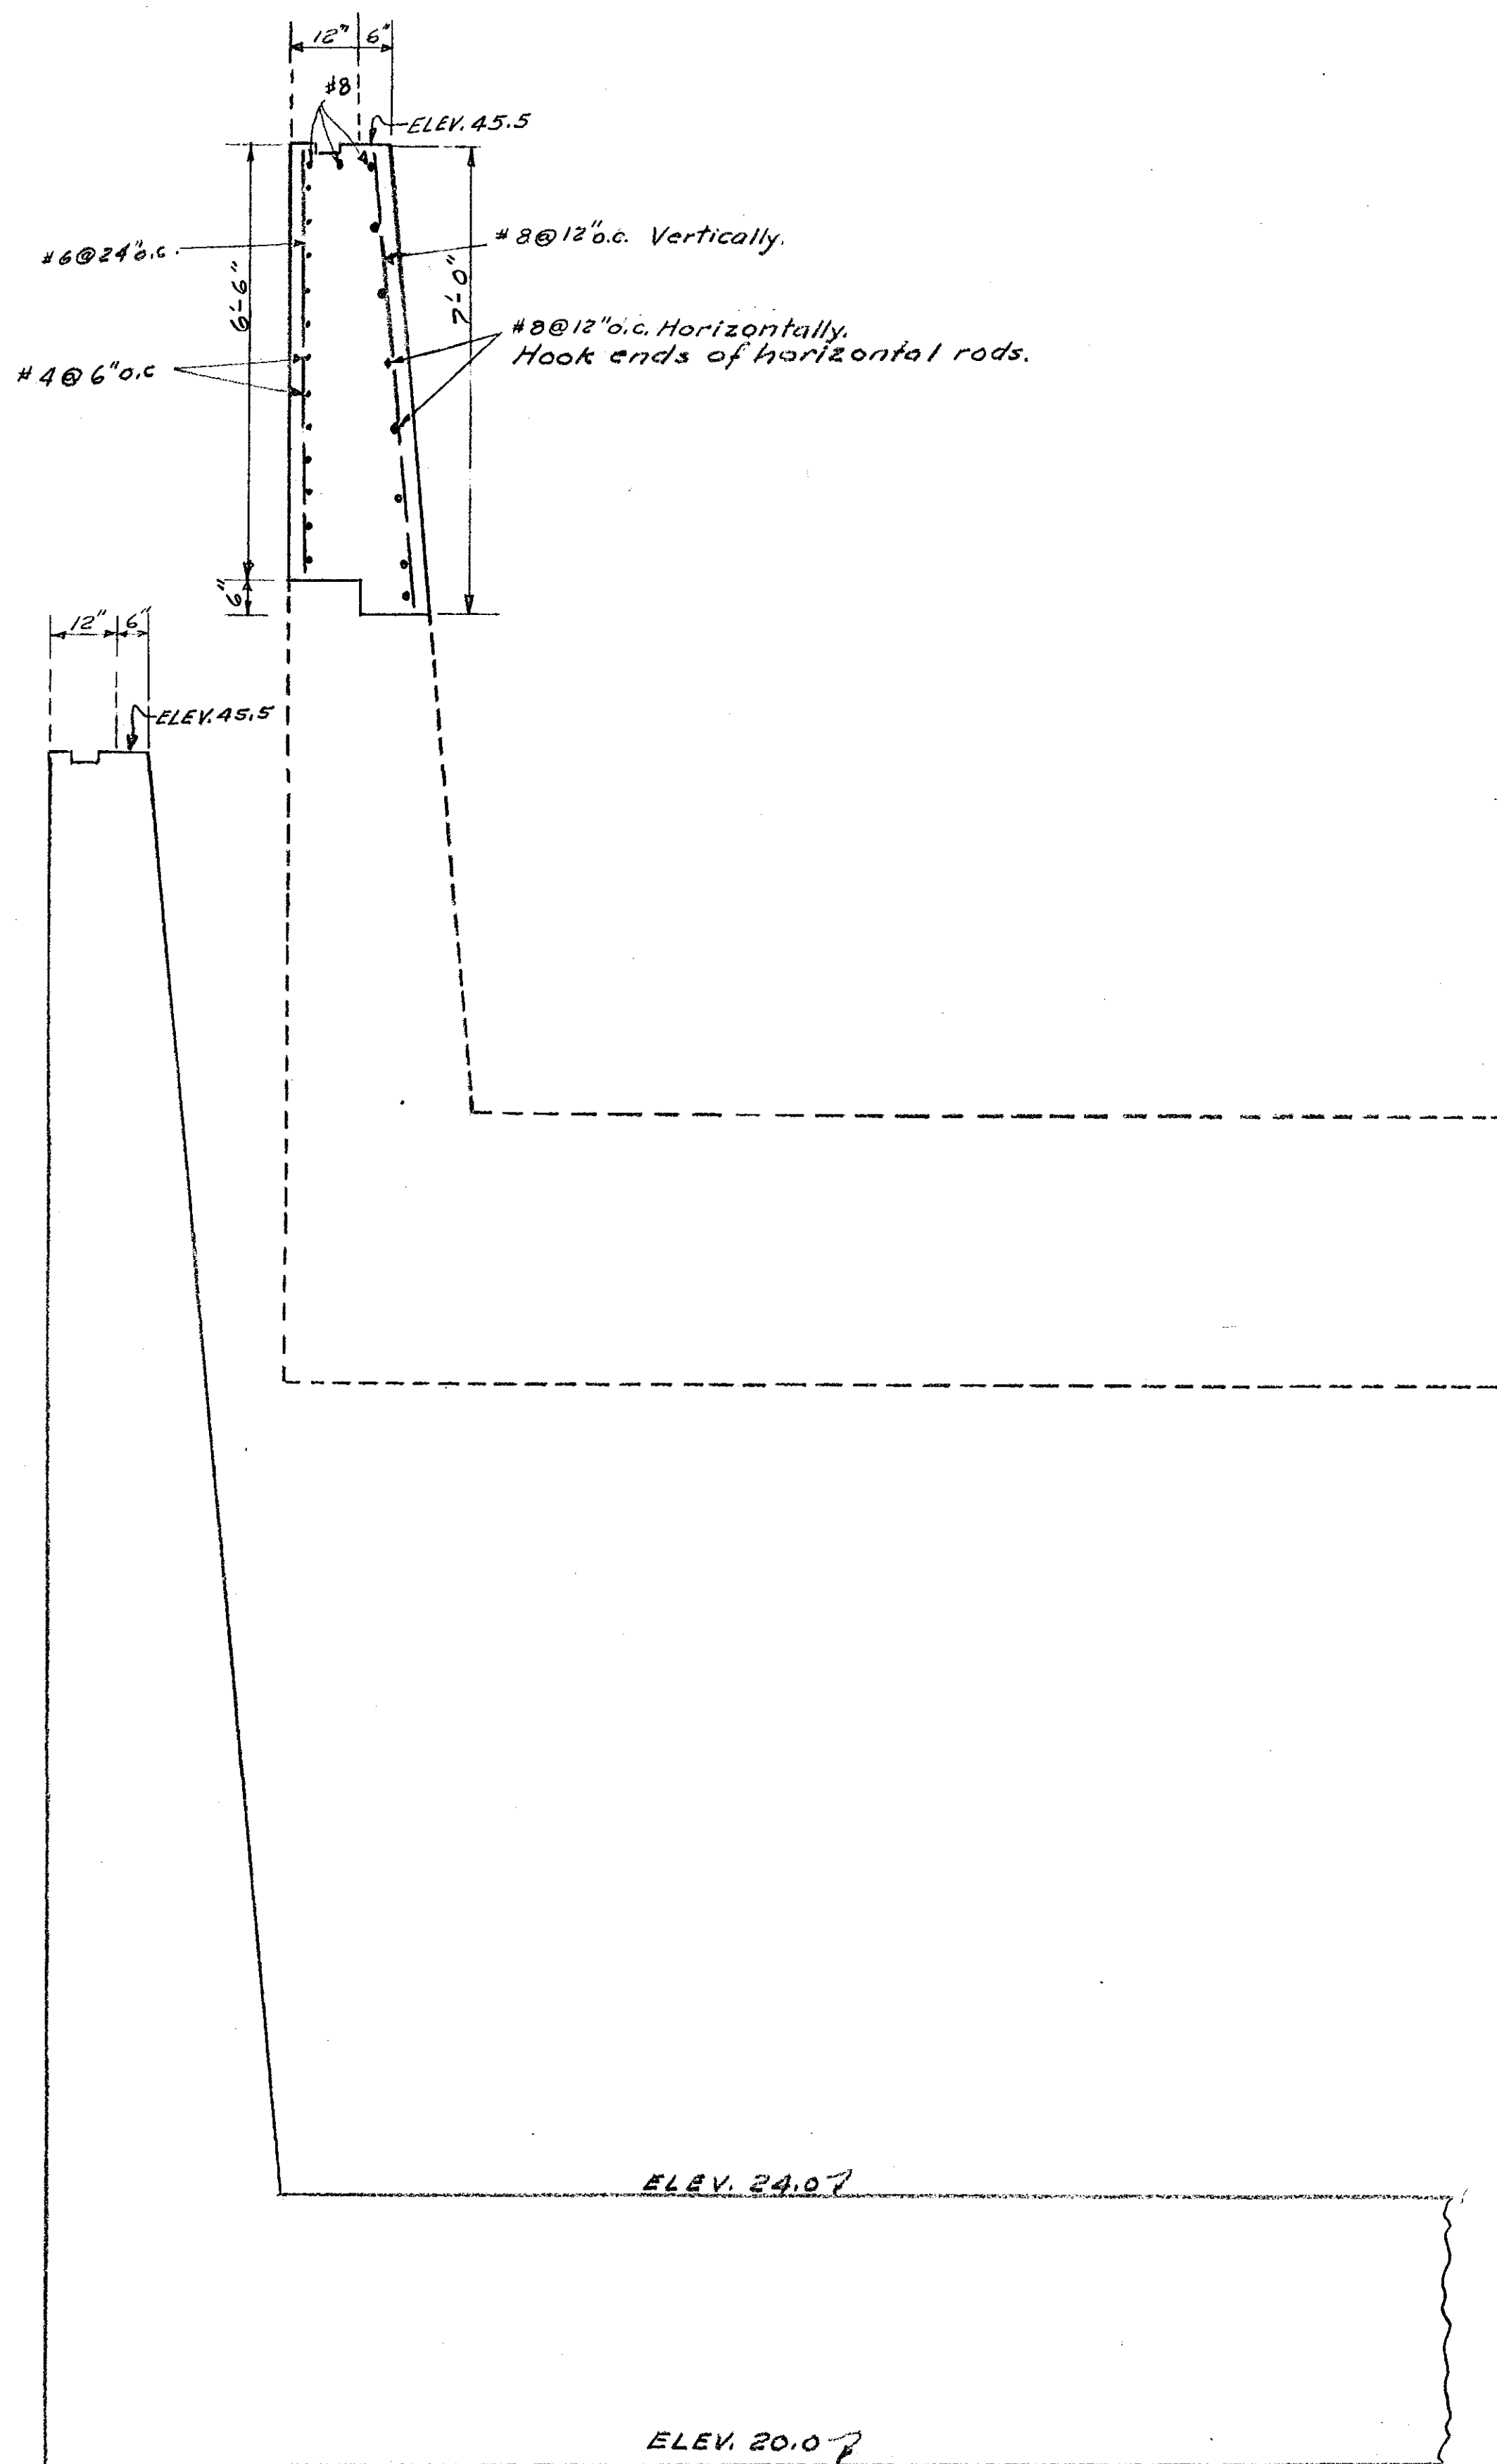

GREATER HARTFORD FLOOD COMMISSION HARTFORD, CONNECTICUT	
DESIGNED BY	HAMILTON ST. BRIDGE
TRACED BY	
CHECKED BY	
SCALE 1" = 2'-0"	
DATE July 1959	
DETAIL OF SOUTH WEST WING WALL AS REVISED TO CLEAR SEWER	
G.H.F.C. Serial No. 000708	
RECOMMENDED BY RE. CONN. NO. 554 APPROVED BY RE. CONN. NO. 290	CHIEF ENGINEER DIRECTOR
DRAWING NUMBER 13-A SHEET 21 OF 16	