


ELEVATION.

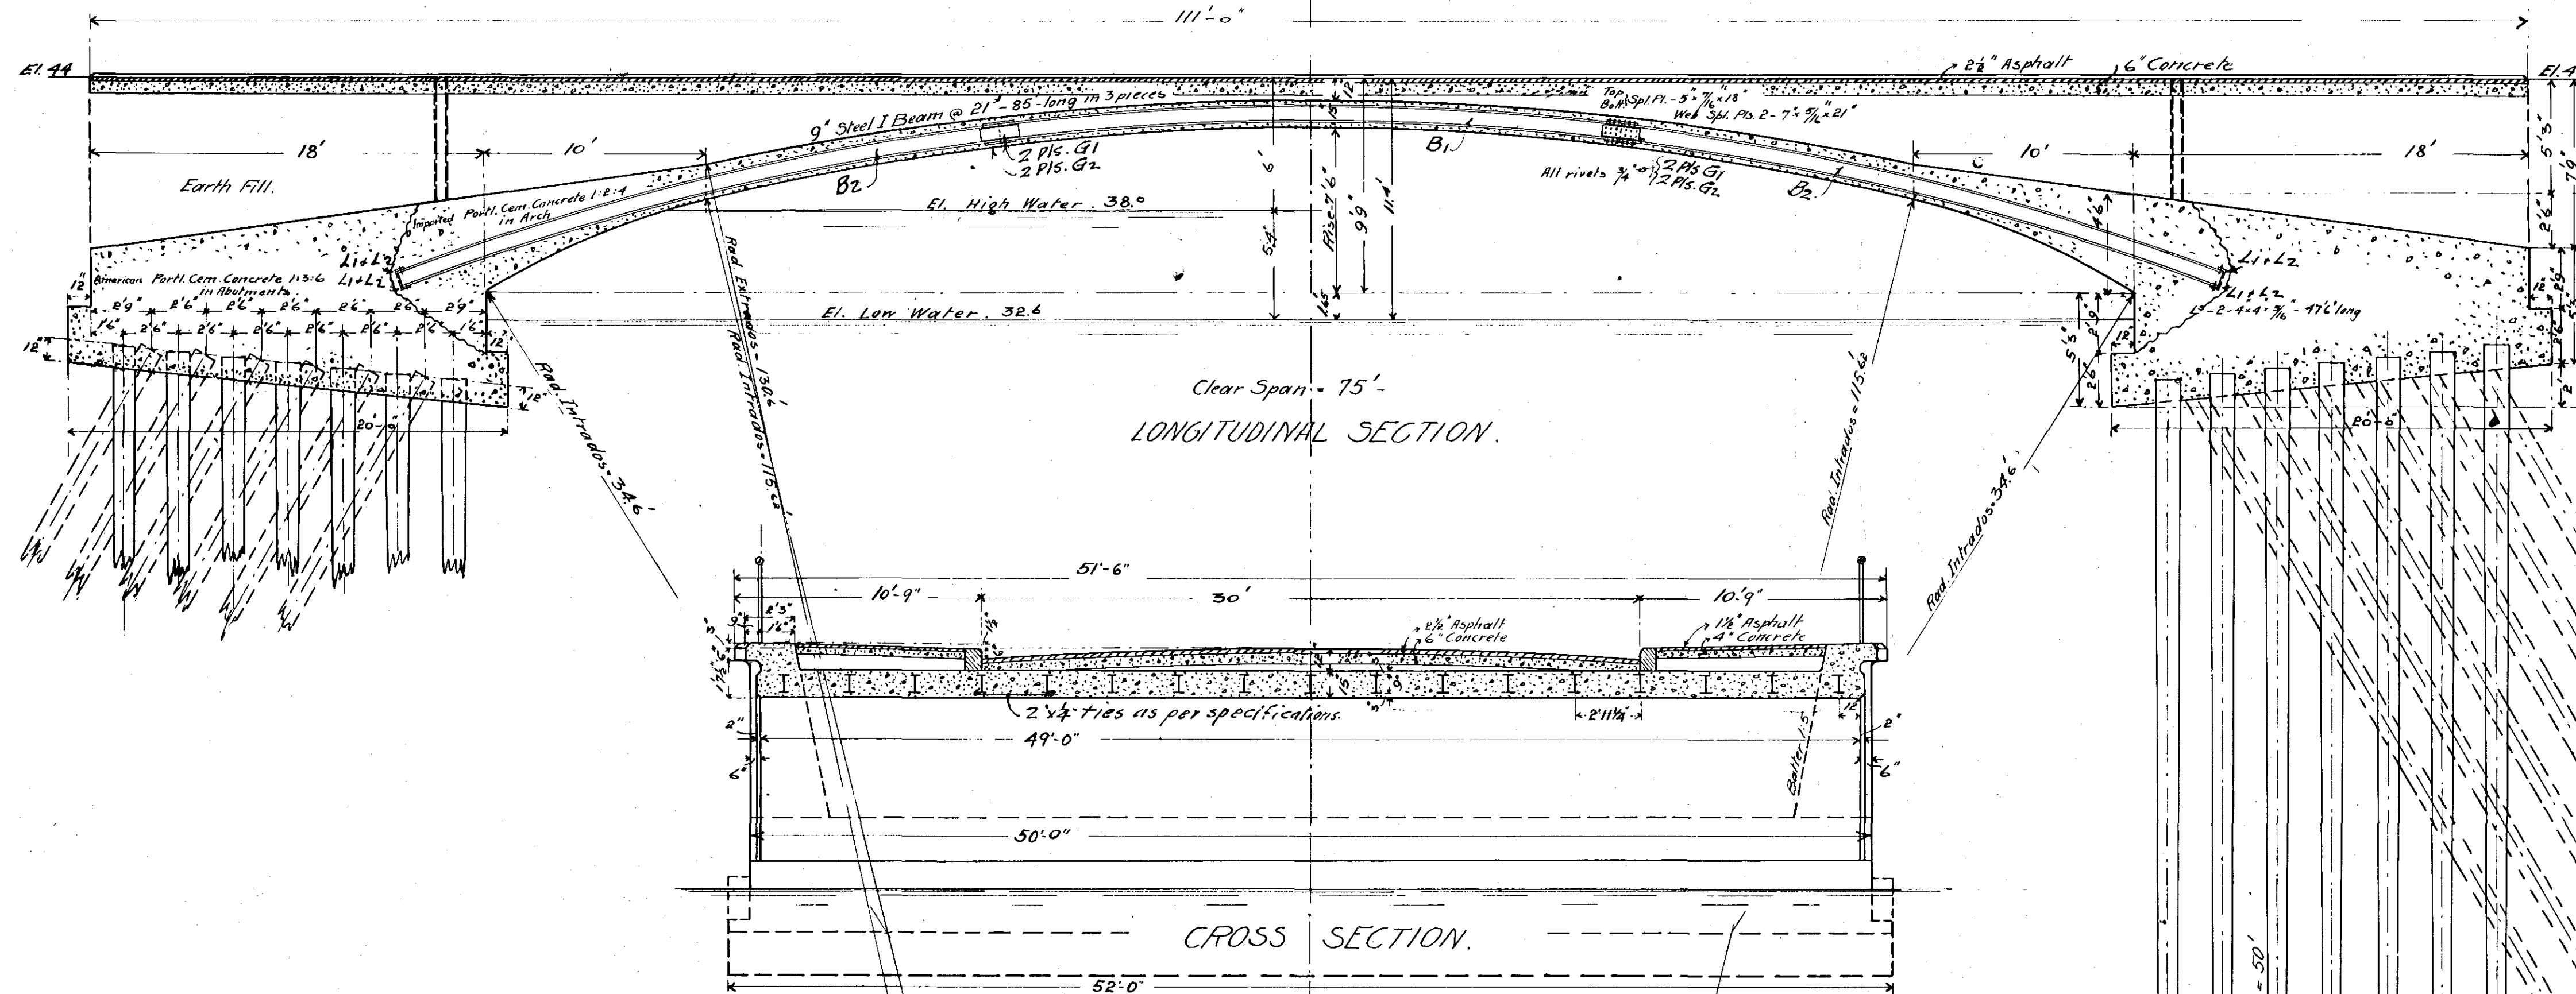


MELAN ARCH BRIDGE  
HAMILTON STREET, HARTFORD, CONN.

PATENTED THE BERLIN IRON BRIDGE CO  
EAST BERLIN, CONN.

SCALE:  $\frac{1}{4}$ " = 1'

July 23, 1898

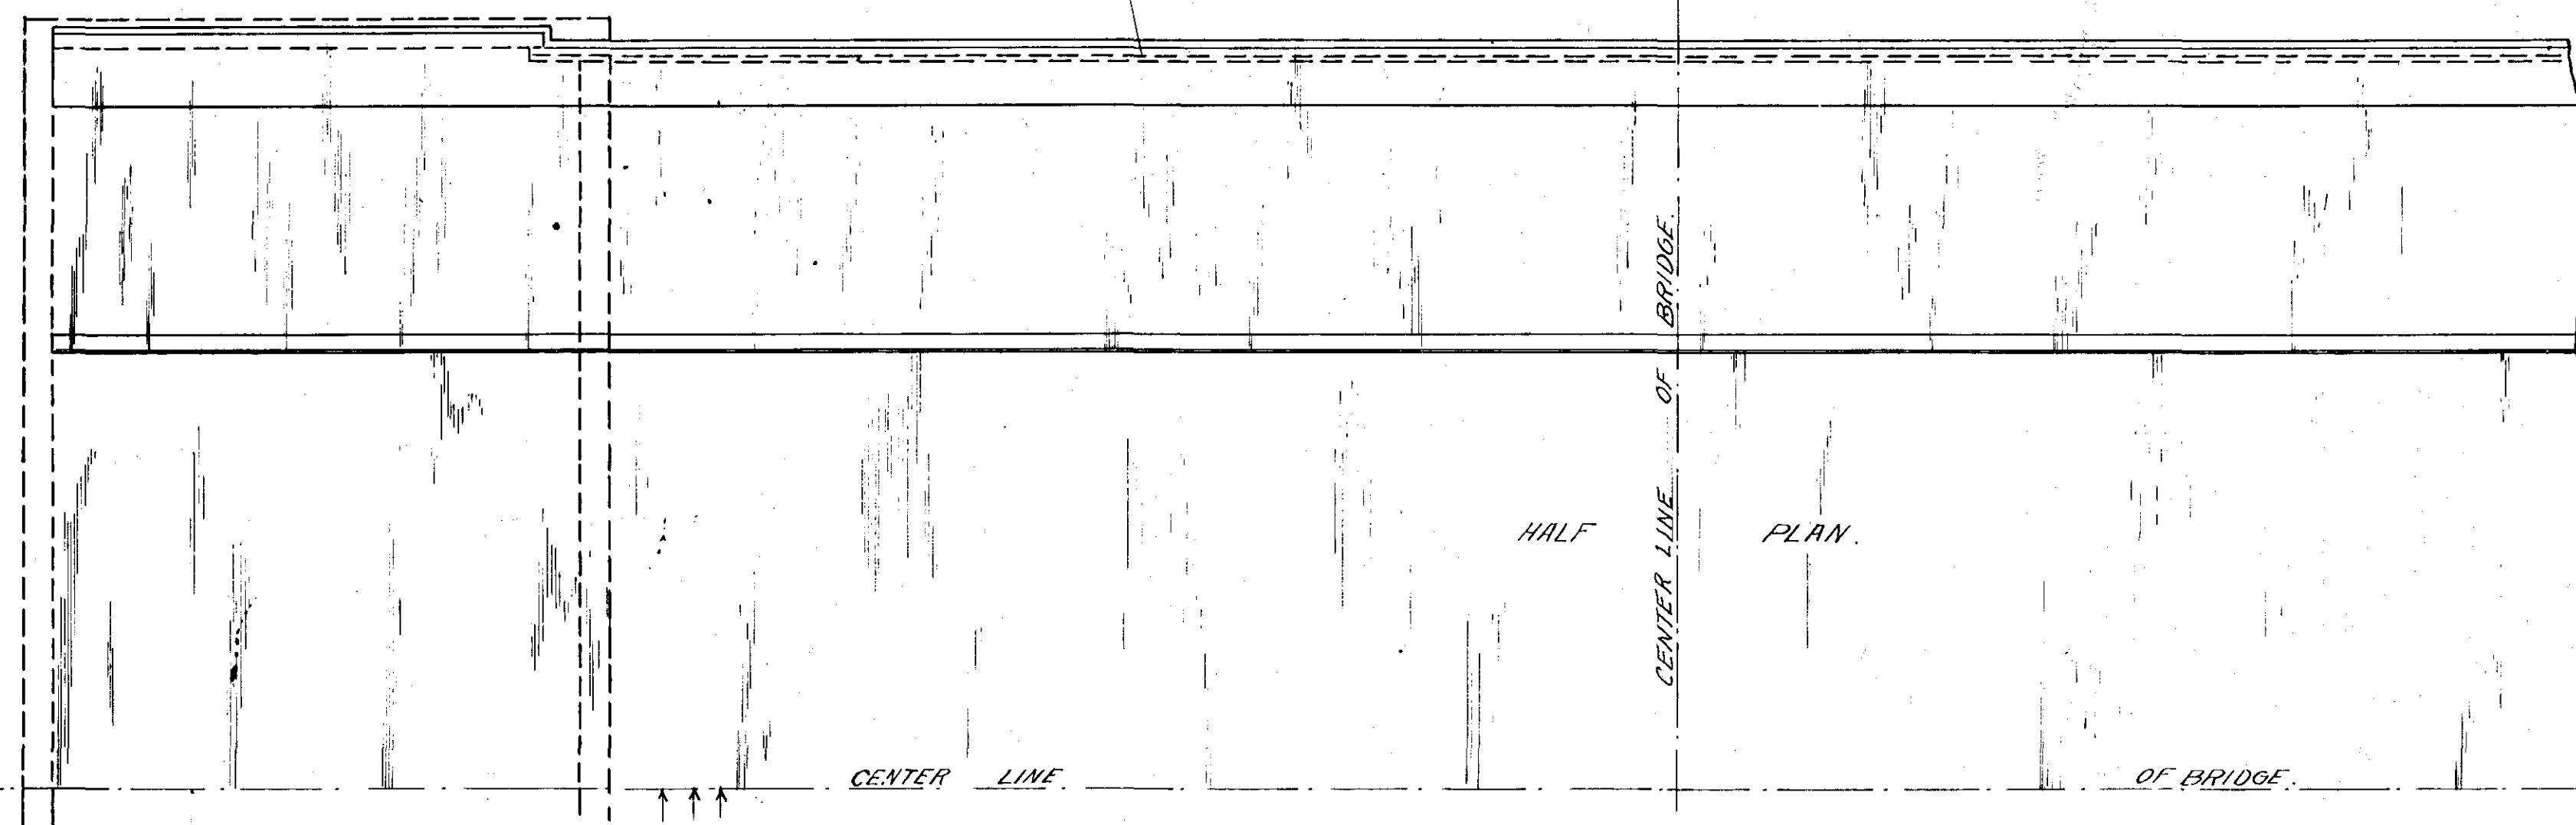

84 Vertical Piles  
66 Inclined Piles  
Tot 150 Piles for each Abutment

GREATER HARTFORD FLOOD COMMISSION  
HARTFORD, CONNECTICUT

|             |           |            |       |          |      |                  |             |                |             |                |         |
|-------------|-----------|------------|-------|----------|------|------------------|-------------|----------------|-------------|----------------|---------|
| DESIGNED BY | TRACED BY | CHECKED BY | SCALE | AS NOTED | DATE | RECOMMENDED BY   | RE CONN. NO | APPROVED BY    | RE CONN. NO | DRAWING NUMBER | SHEET   |
|             |           |            |       |          |      | Charles G. Ribby | 554         | Chas. A. Cooke | 230         | 2              | 2 OF 16 |