


Curve Data - new north curb
 R_1 1378.47 R_2 934.78
 T_1 16°30'38" T_2 10°33'06"
 L_1 200.00 L_2 86.32
 ARC_1 397.22 ARC_2 172.15

Curve Data - new curb line
 R_1 970.10 R_2 23.00
 T_1 18°13'11" T_2 107°28'07"
 L_1 16.42 L_2 31.26
 ARC_1 20.84 ARC_2 42.15

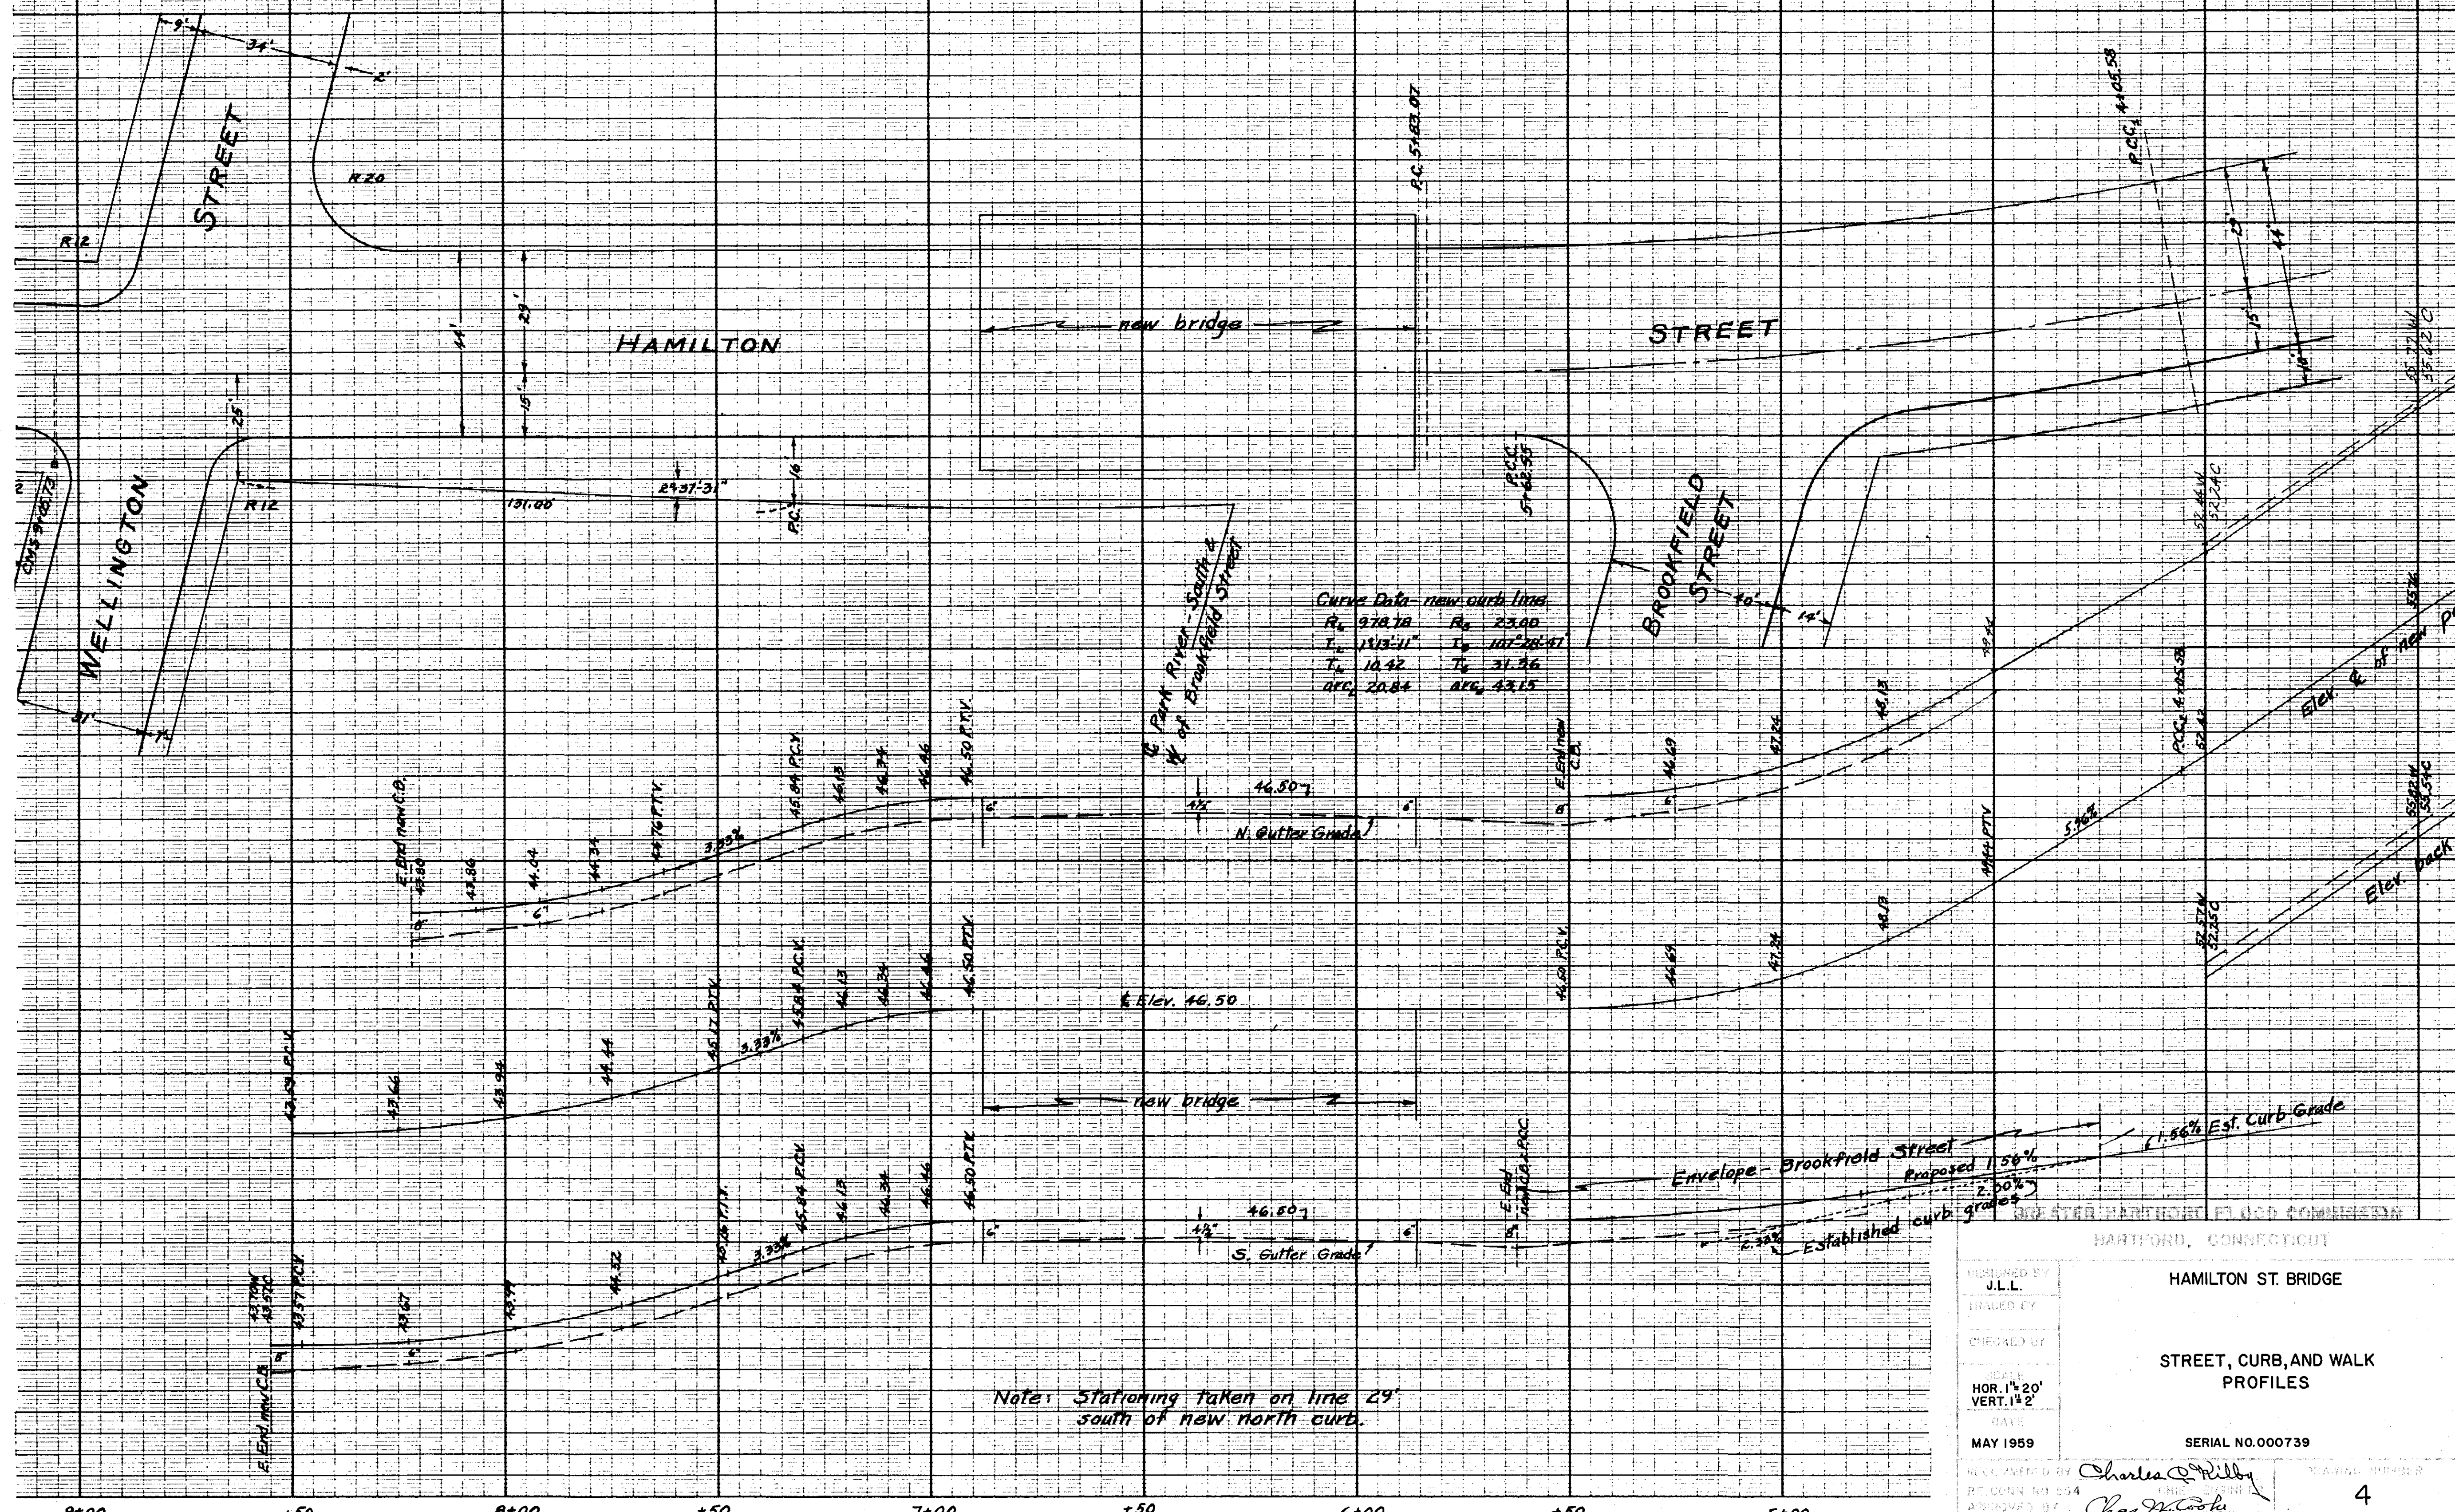

HARTFORD, CONNECTICUT

HAMILTON ST. BRIDGE

STREET, CURB, AND WALK PROFILES

DESIGNED BY
J.L.L.
 TRACED BY
 CHECKED BY
 SCALE
 HOR. 1"=20'
 VERT. 1"=2'
 DATE

MAY 1959

SERIAL NO. 000739

RECOMMENDED BY
 RE. CONN. NO. 554
 APPROVED BY
 RE. CONN. NO. 230

Charles C. Kilby
 Char. H. Cook
 DIRECTOR

4
 SHEET 4 OF 16