



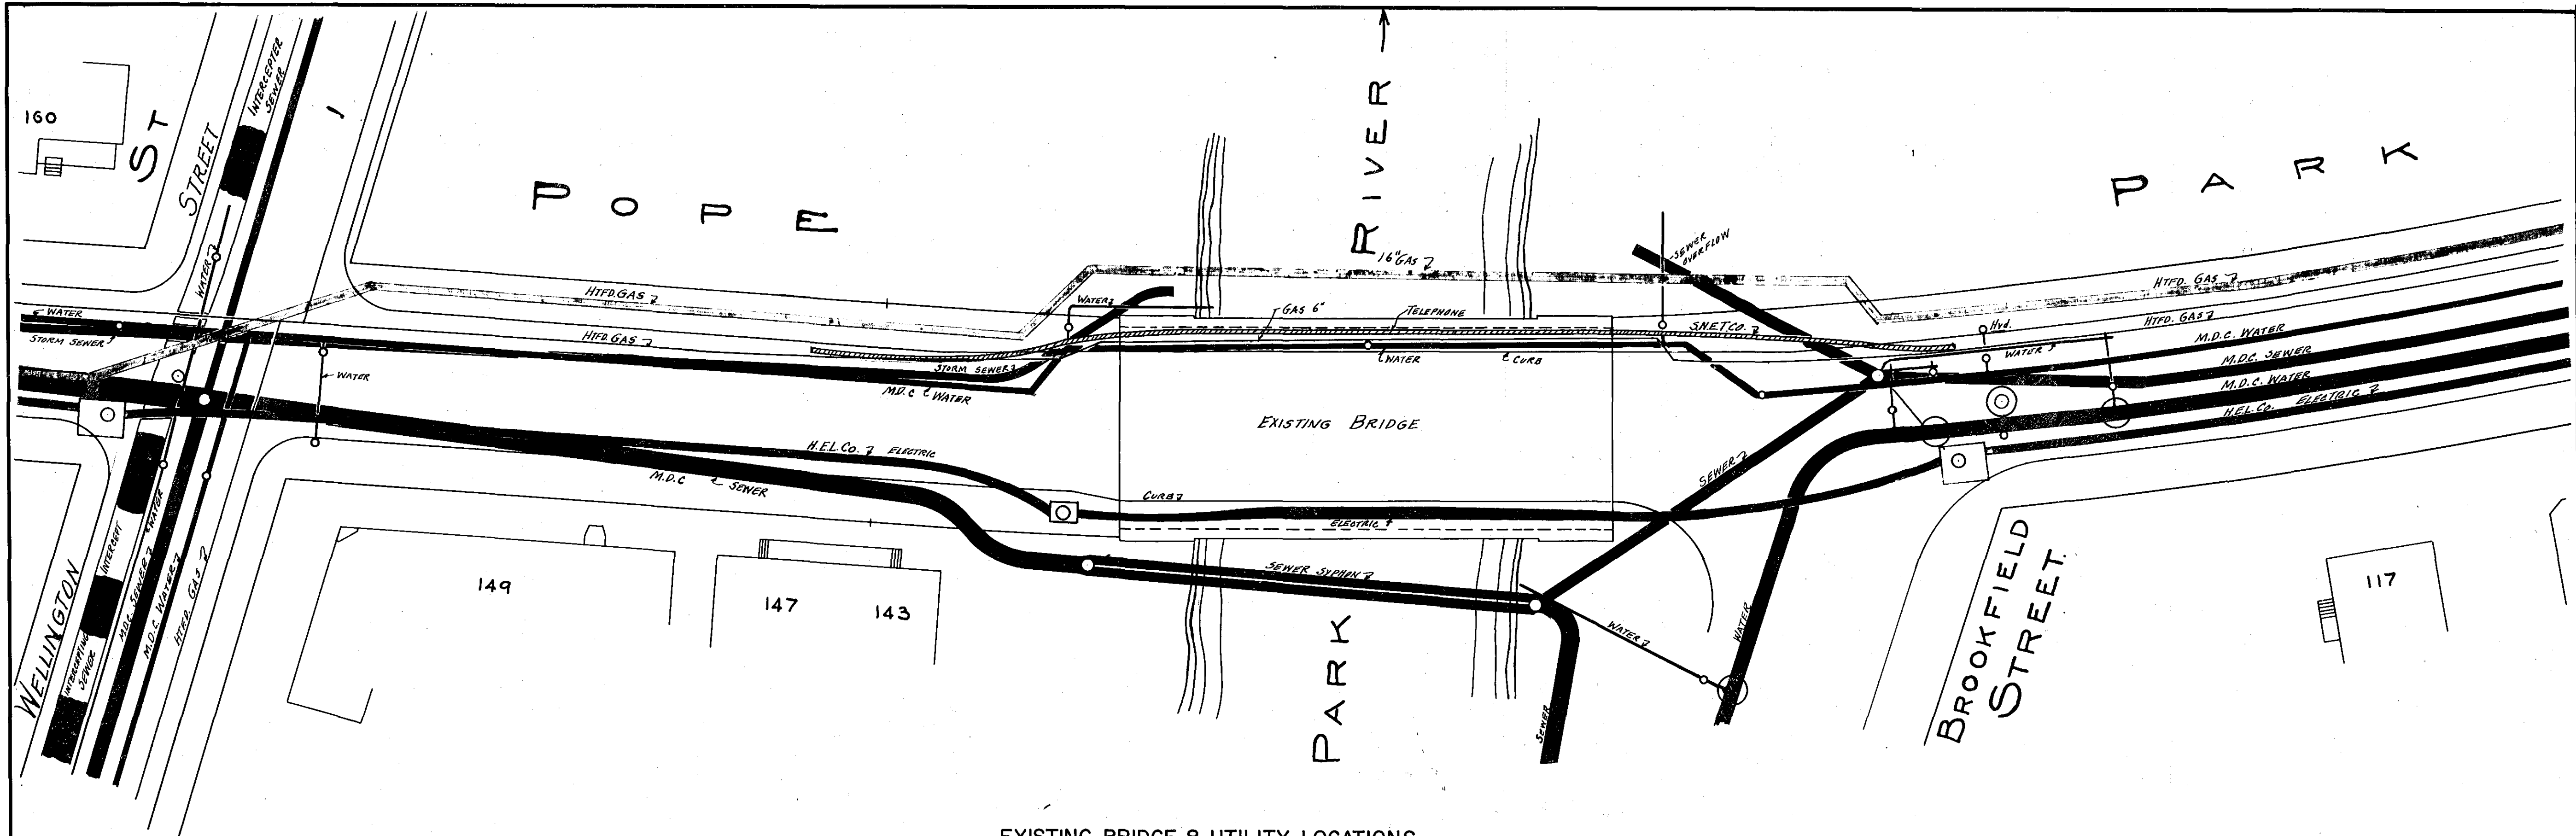

EXISTING BRIDGE & UTILITY LOCATIONS

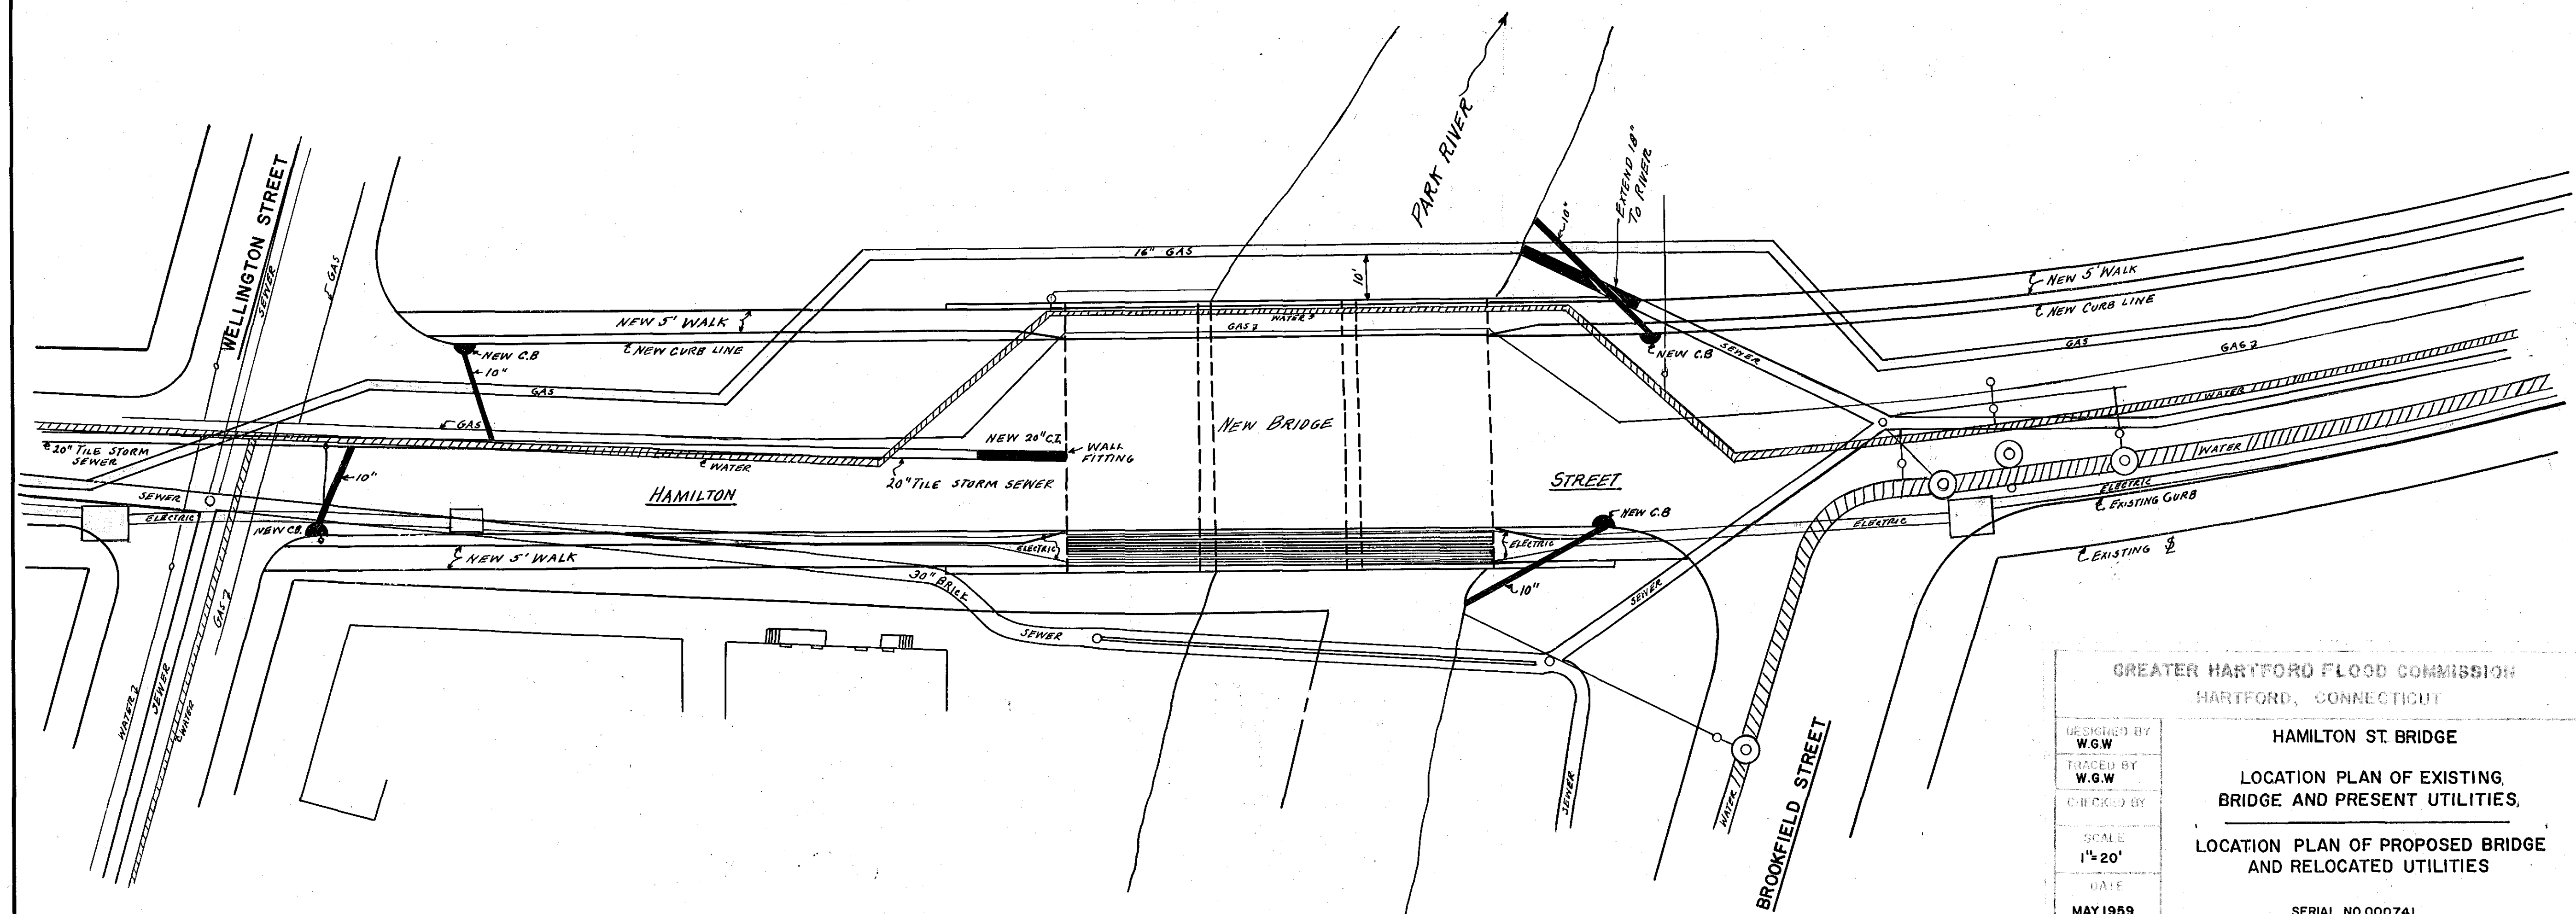

PROPOSED RELOCATION OF BRIDGE & UTILITIES

GREATER HARTFORD FLOOD COMMISSION HARTFORD, CONNECTICUT	
DESIGNED BY W.G.W.	
TRACED BY W.G.W.	
CHECKED BY	
SCALE 1"=20'	DATE MAY 1959
HAMILTON ST. BRIDGE LOCATION PLAN OF EXISTING, BRIDGE AND PRESENT UTILITIES, LOCATION PLAN OF PROPOSED BRIDGE AND RELOCATED UTILITIES	
RECOMMENDED BY PE. CONN. NO. 354 APPROVED BY PE. CONN. NO. 293	SERIAL NO. 000741 DRAWING NUMBER 6 SHEET 6 OF 16