



8-82B

8-82B

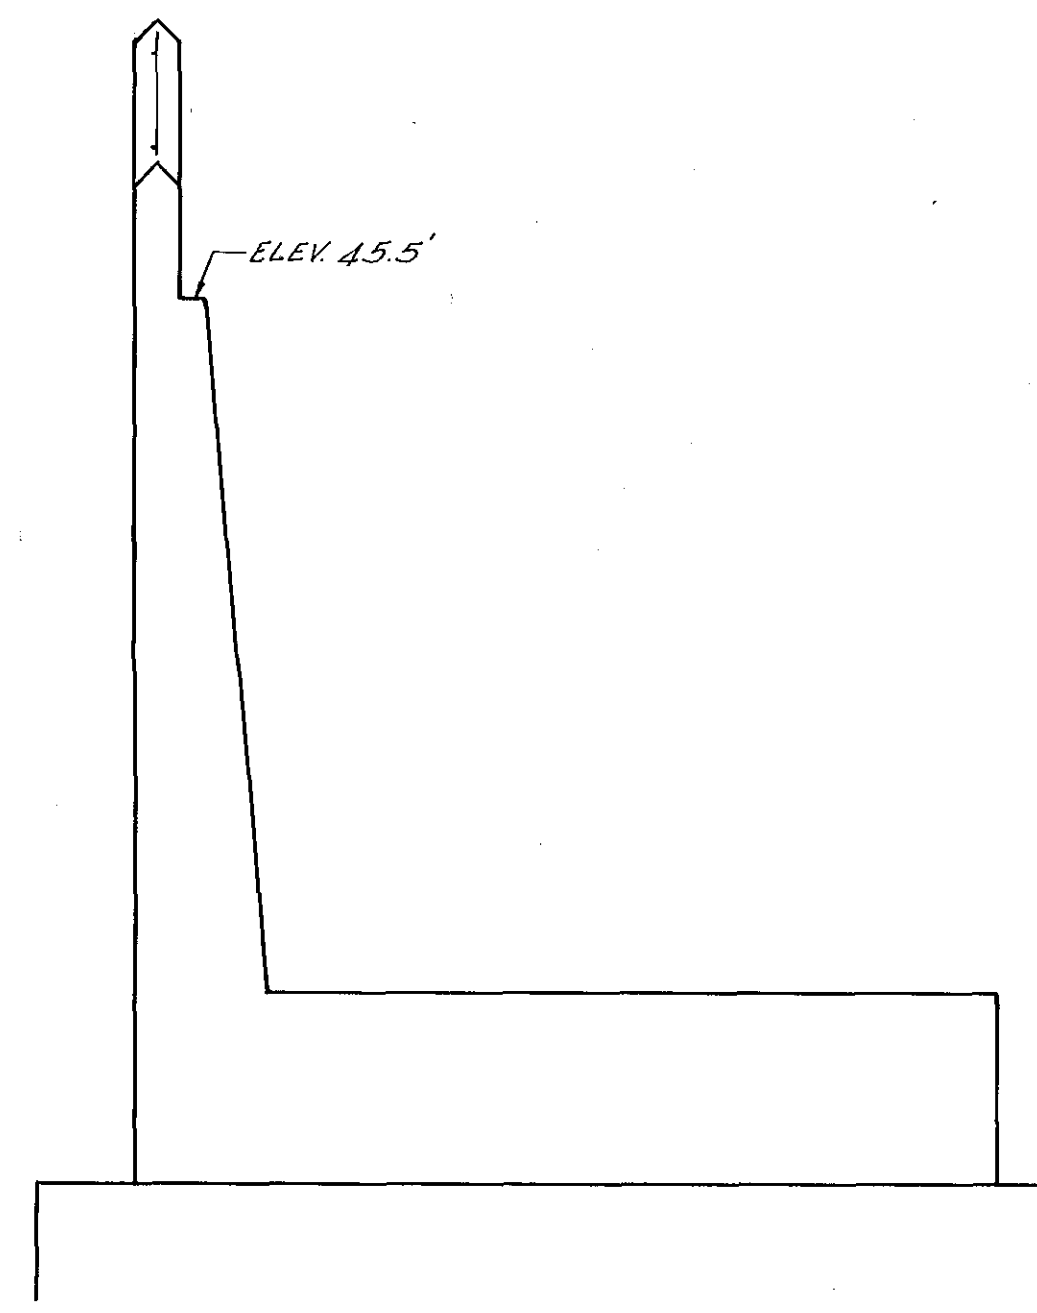


SECTION D-D

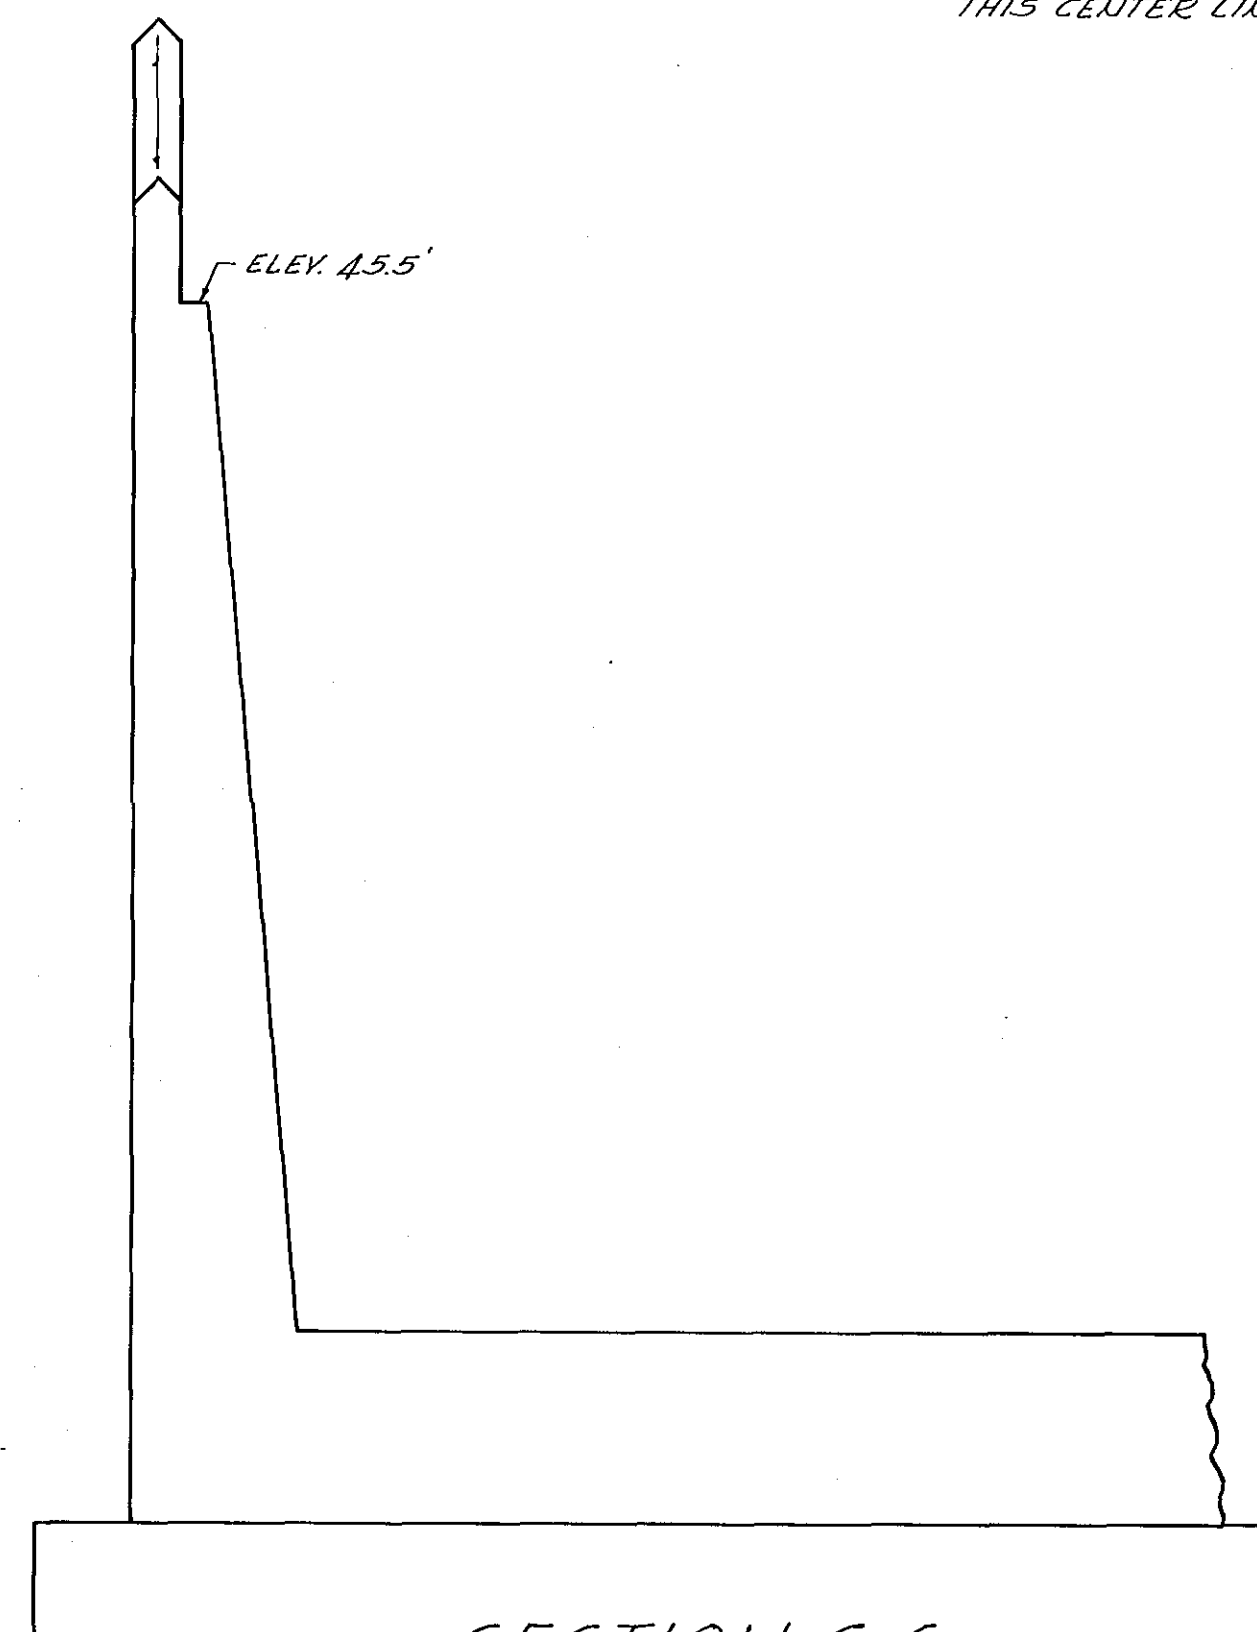

SECTION C-C

ENTIRE STRUCTURE IS
SYMMETRICAL ABOUT
THIS CENTER LINE

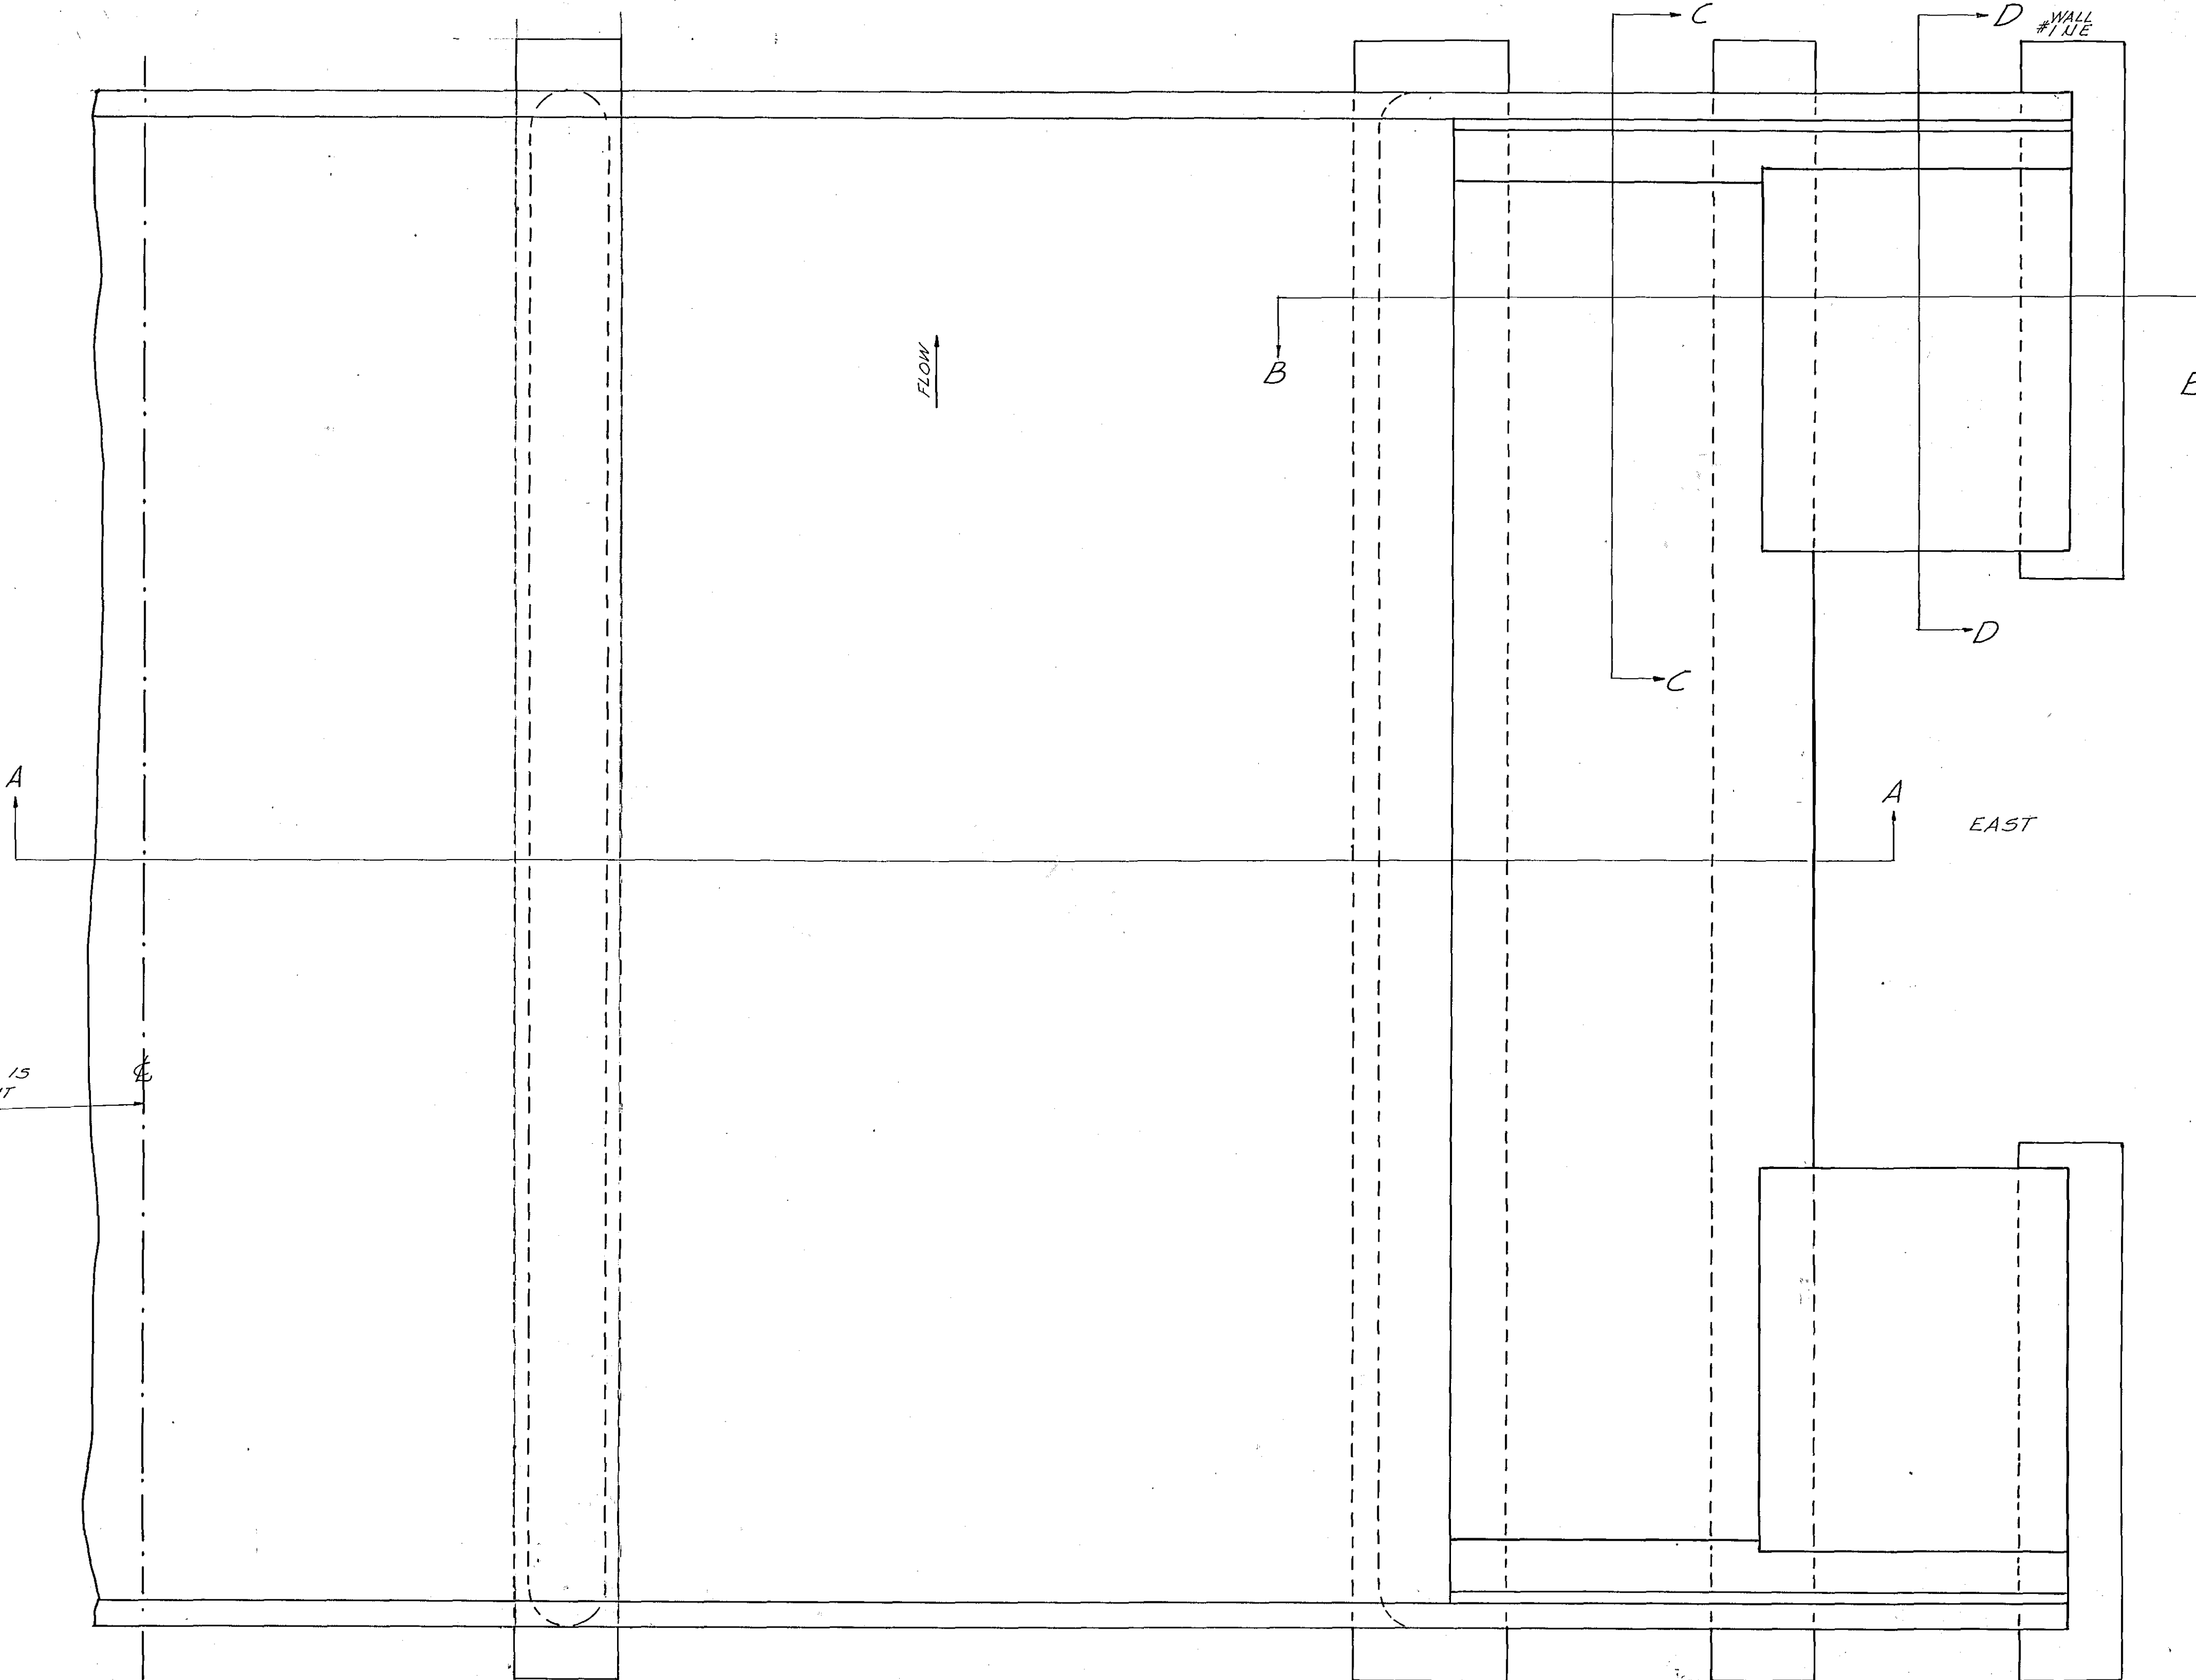

PLAN OF EAST HALF

GREATER HARTFORD FLOOD COMMISSION HARTFORD, CONNECTICUT	
DESIGNED BY	HAMILTON ST. BRIDGE
TRACED BY C.C.K.	PLAN OF EAST HALF OF BRIDGE AND KEY TO SECTIONS
CHECKED BY	
SCALE 1" = 4'-0"	
DATE MAY 1959	
RECOMMENDED BY PE. CONN. NO. 554 APPROVED BY PE. CONN. NO. 290	CHIEF ENGINEER <i>Charles C. Cooke</i> DIRECTOR
SERIAL NO. 000744	
DRAWING NUMBER 9 SHEET 9 OF 16	