




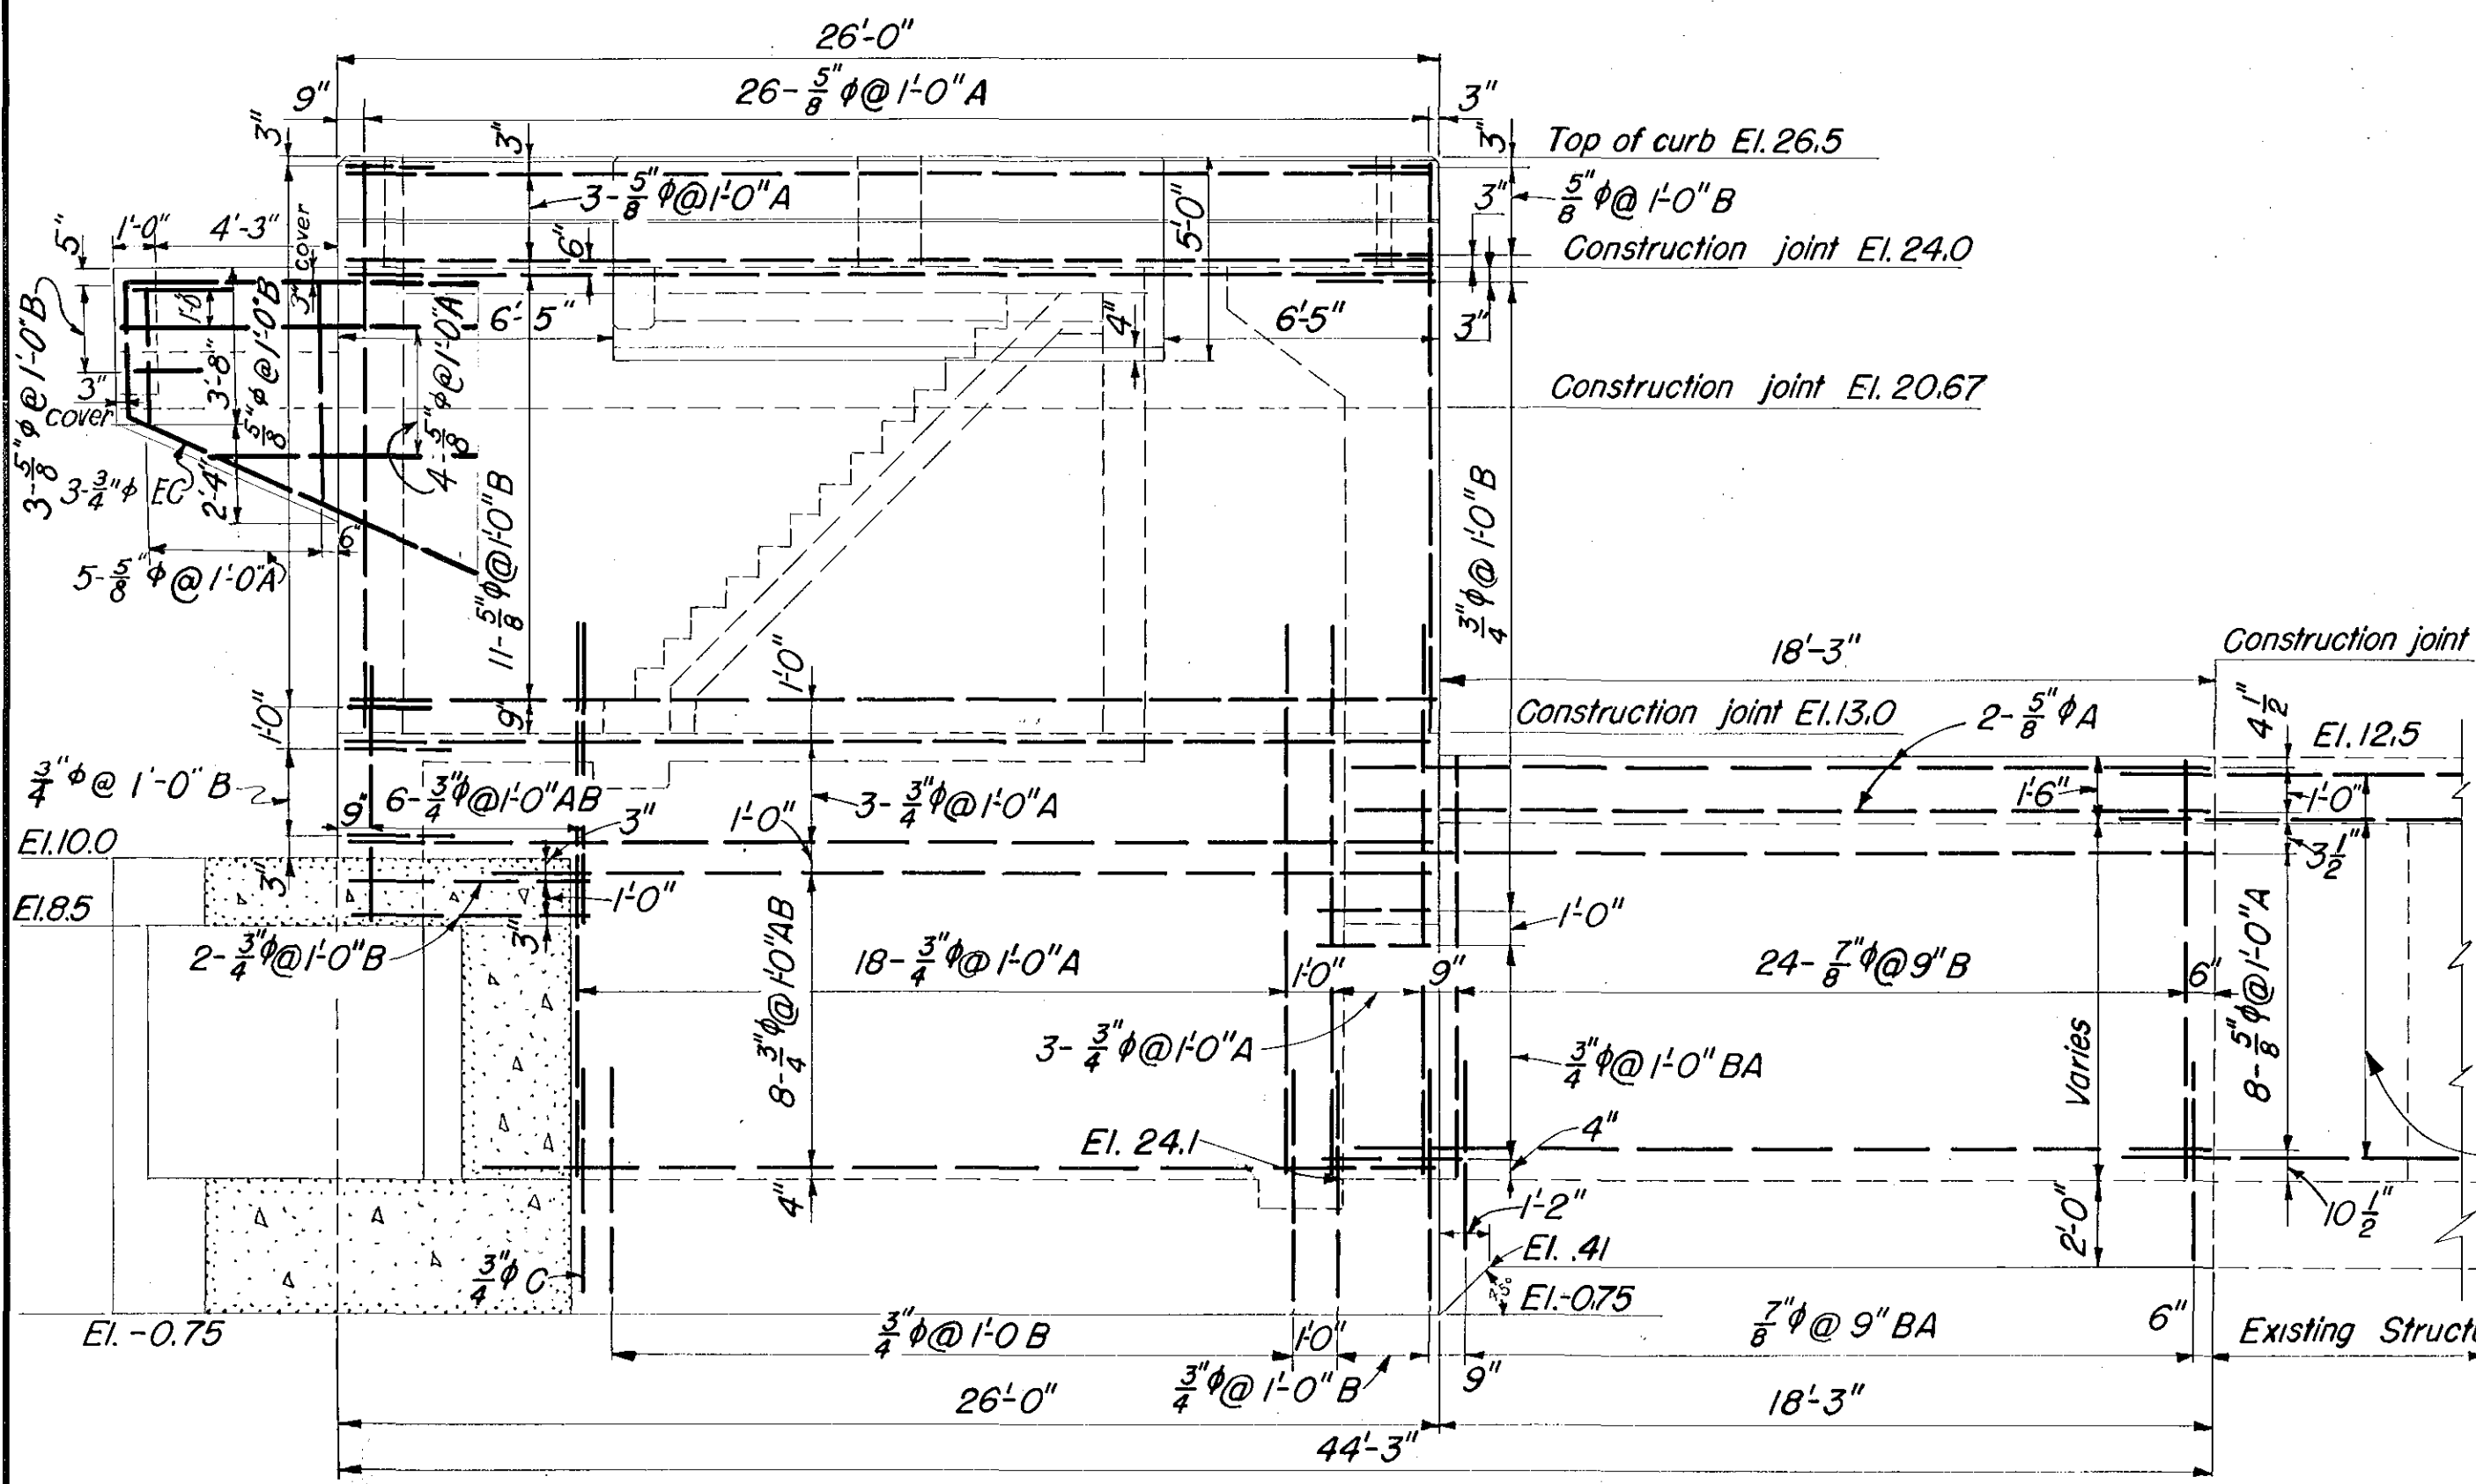


SECTION E 26
STEEL IN OUTSIDE FACE OF SOUTH WALL

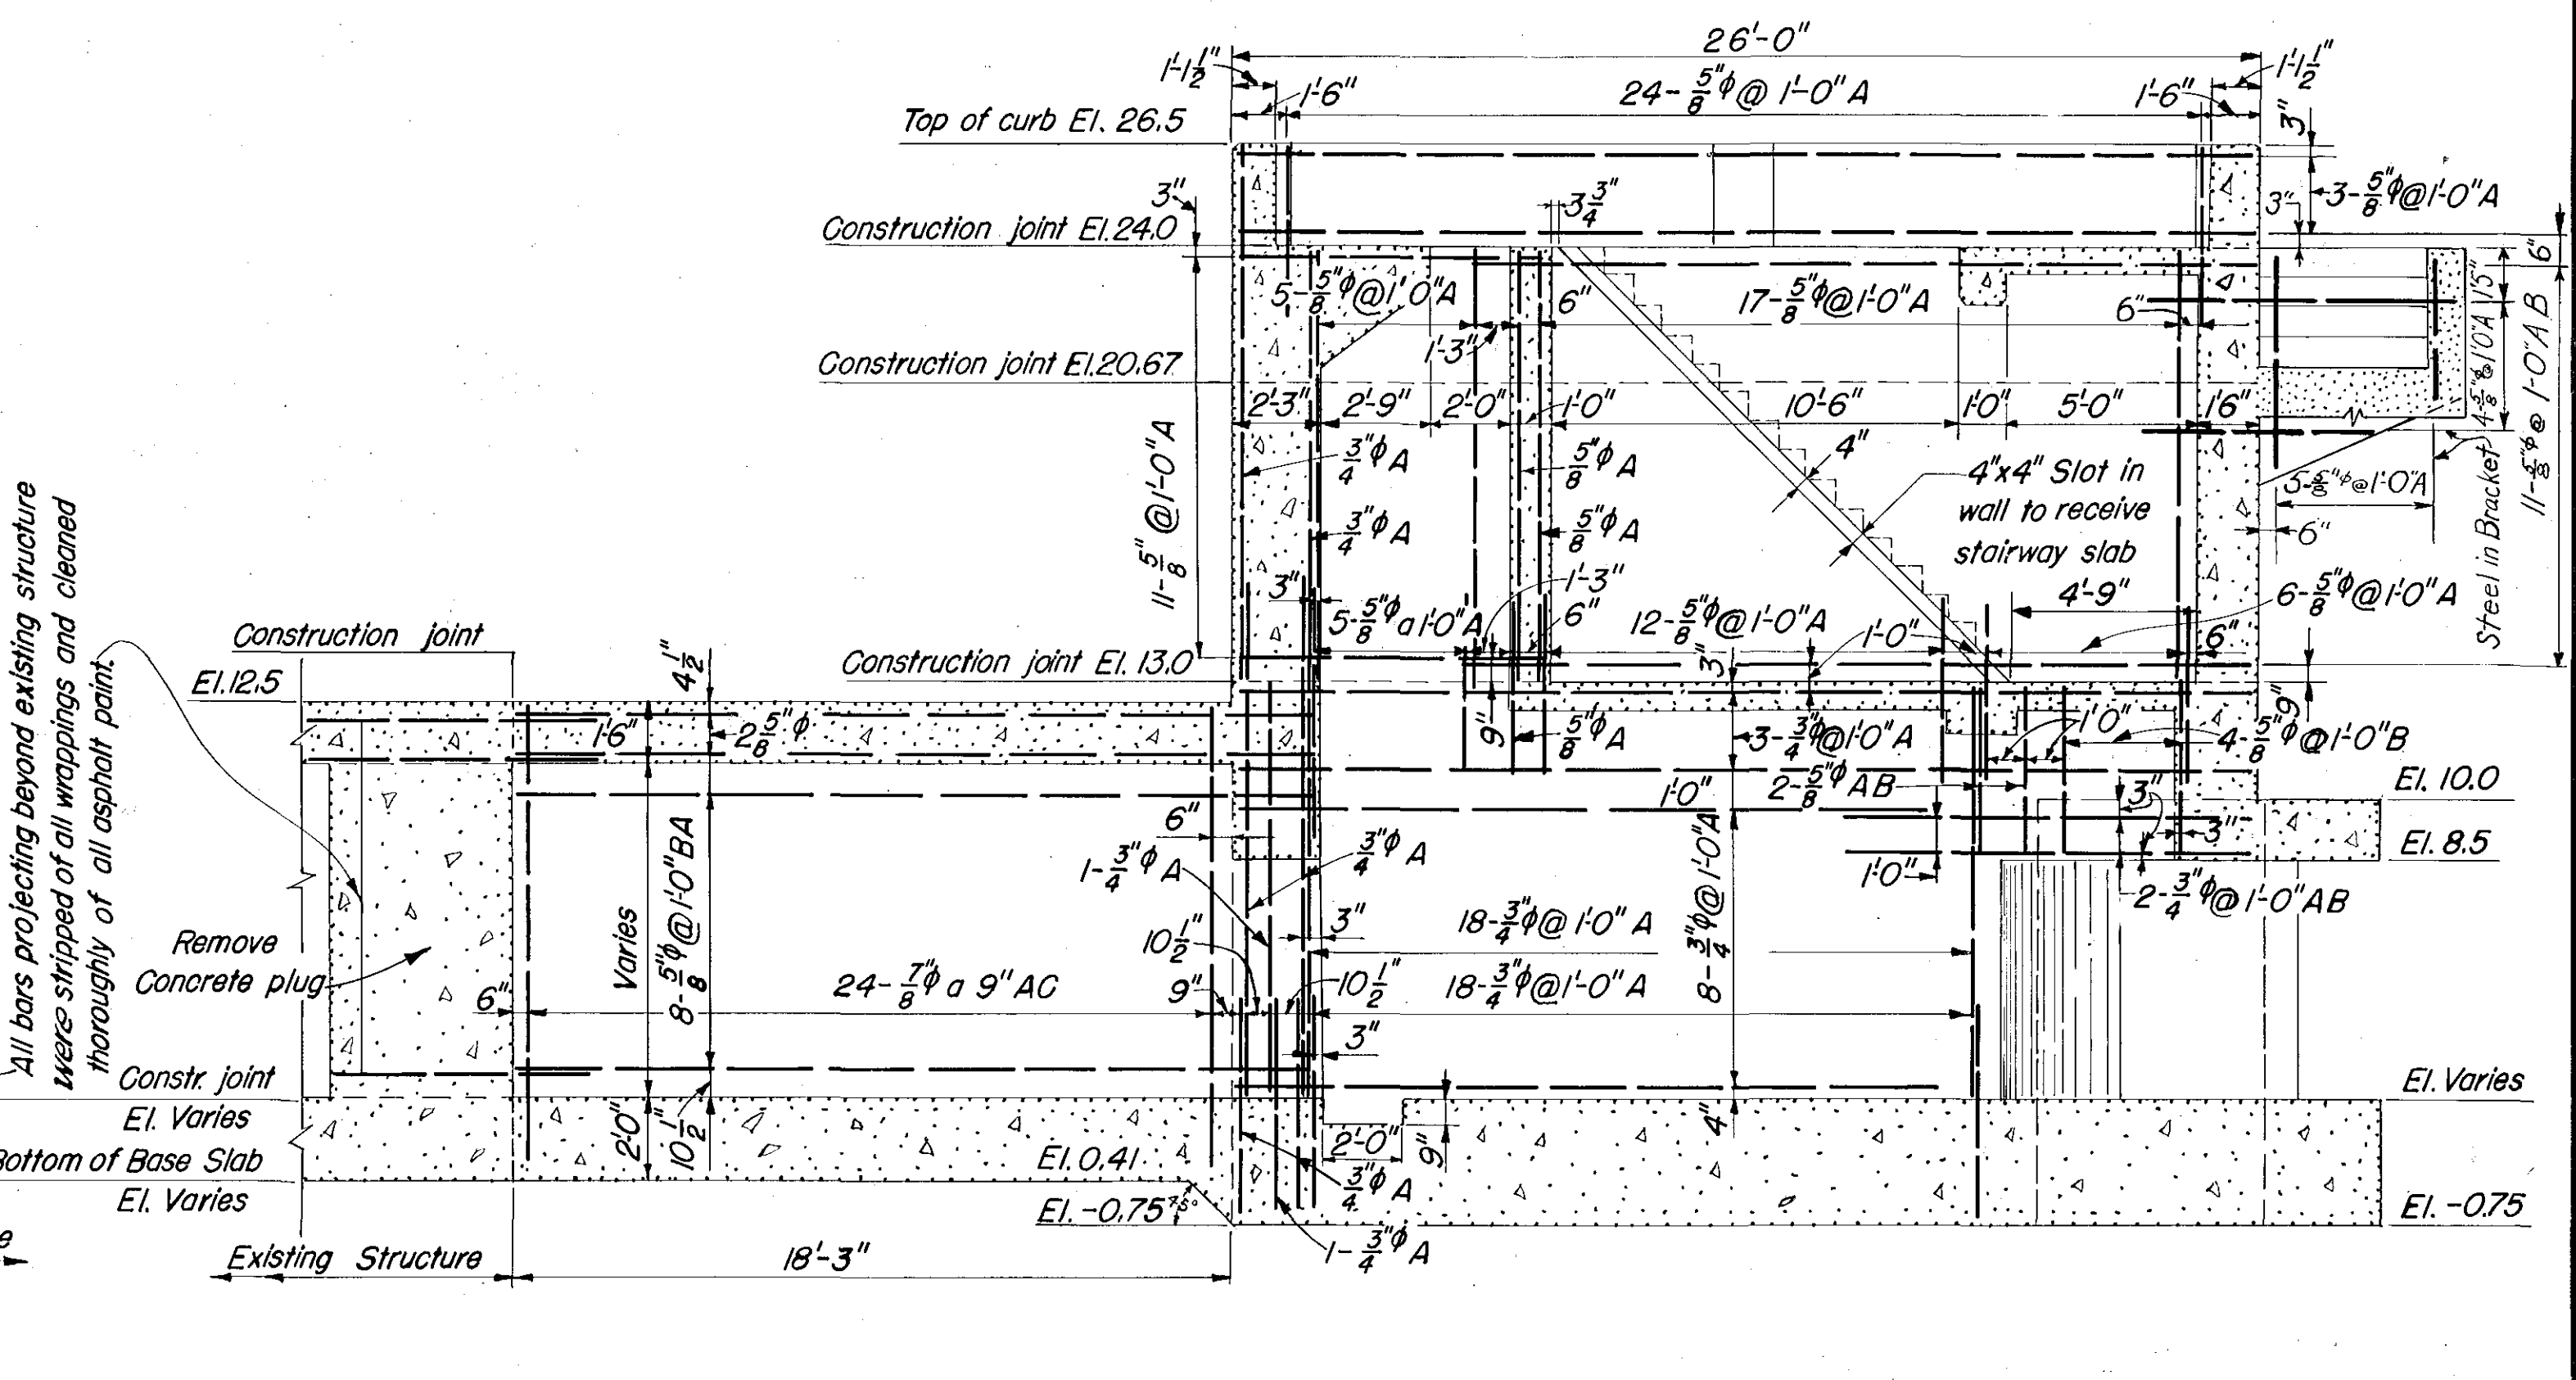



SECTION E 26
STEEL IN INSIDE FACE OF SOUTH WALL

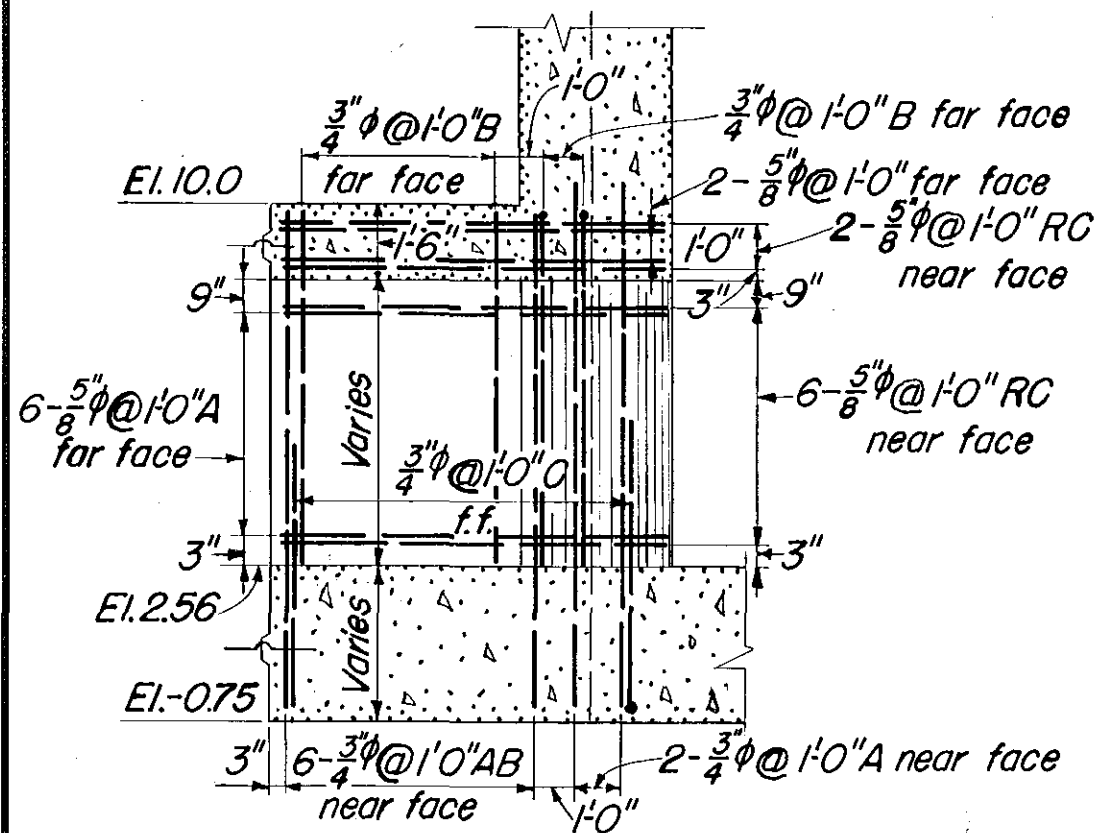

SECTION A 30

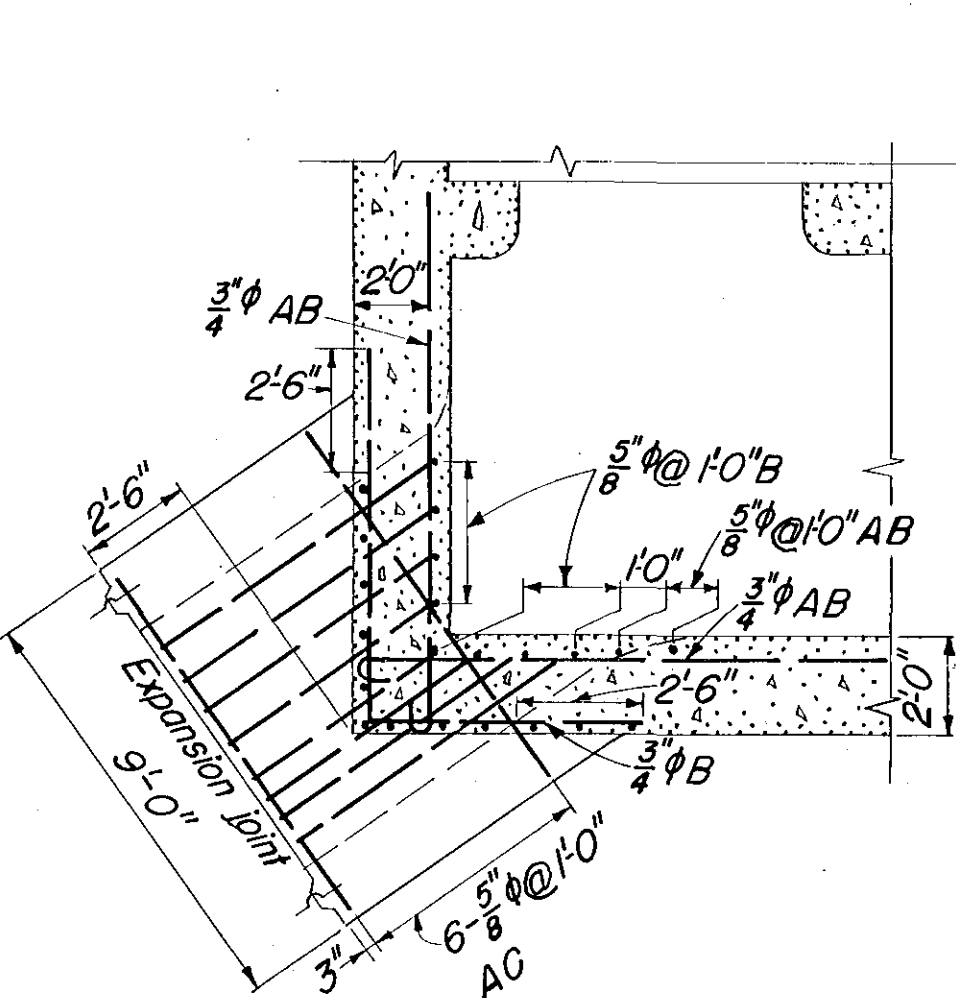

SECTION C 30

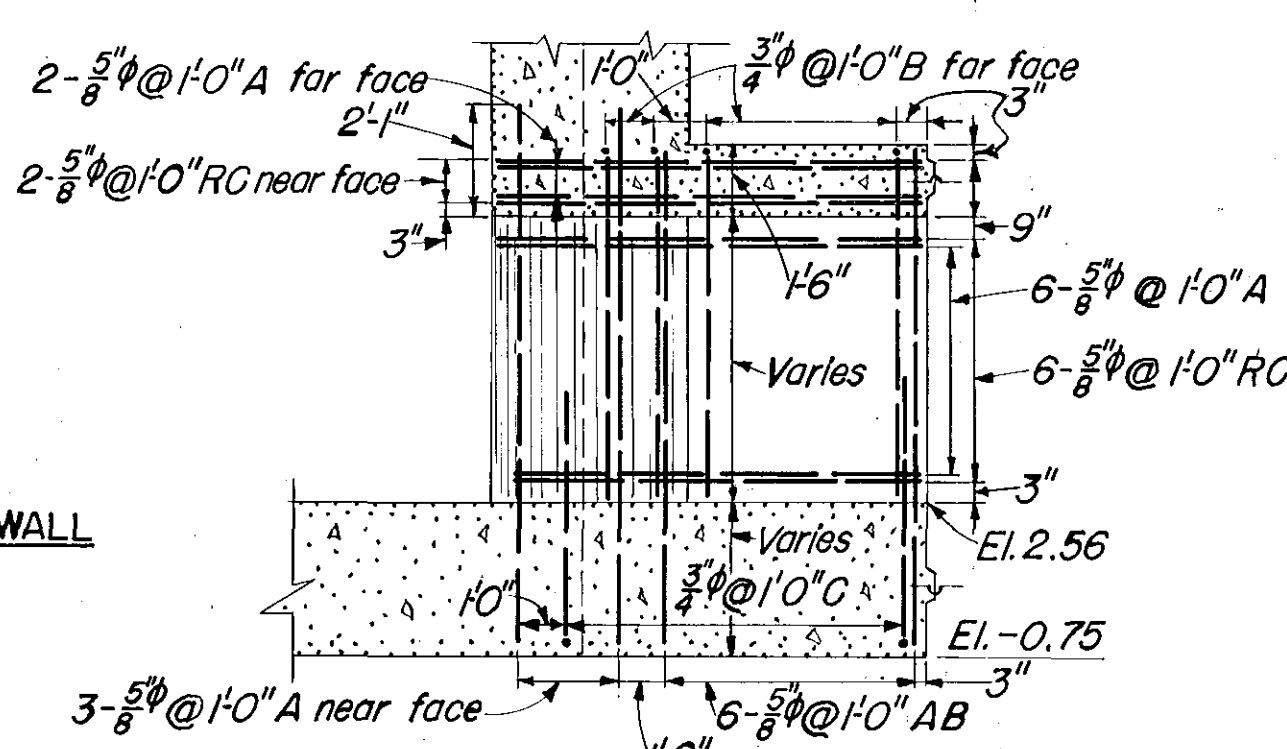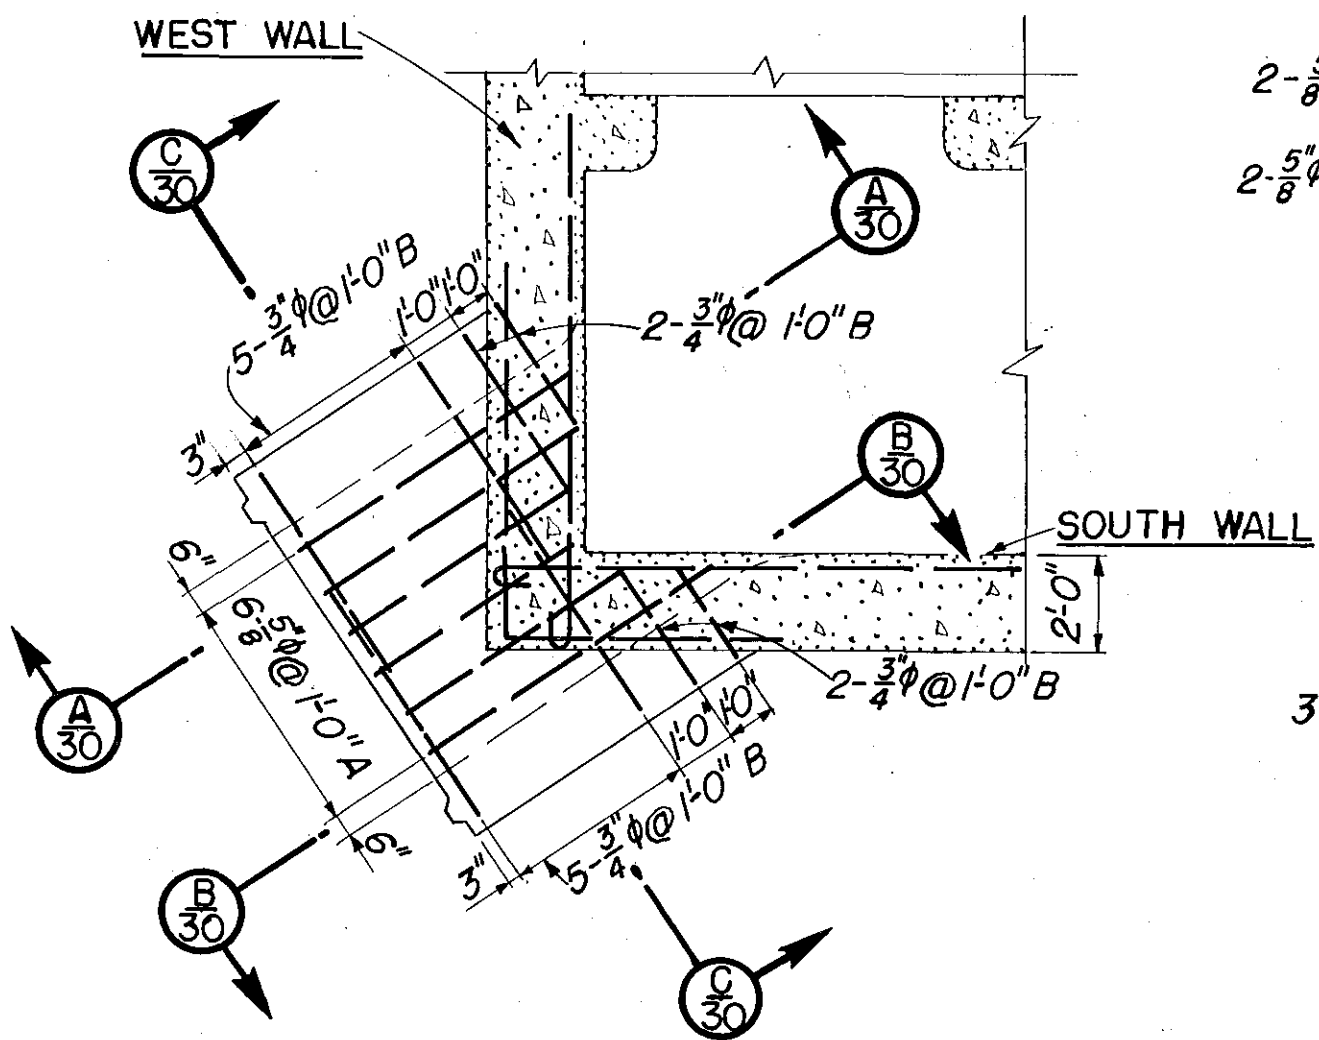

SECTION B 30

STEEL IN BOTTOM OF ROOF SLAB

STEEL IN TOP OF ROOF SLAB

INTAKE CONDUIT DETAILS

NOTES:
For general notes applying to this sheet, see Sheet No. 22.
For steel reinforcement bending key, see Sheet No. 27.

CONNECTICUT RIVER FLOOD CONTROL
KEENEY LANE PUMPING STATION
HARTFORD, CONN.
SOUTH WALL
SECTIONS E & F

CONNECTICUT RIVER IN 60 SHEETS SCALE: 1/4 IN. = 1 FT. CONNECTICUT SHEET NO. 30

U.S. ENGINEER OFFICE, PROVIDENCE, R.I., JUNE 1944

SUBMITTED: E. M. Vicia SENIOR ENGINEER HEAD, STRUCTURAL SECTION
APPROVED: J. B. Burns HEAD ENGINEER CHIEF, F.C. ENGINEERING DIV.
PREPARED: H. C. Whittemore STRUCTURAL SUBSECTION
DRAWN: A. L. K. TRACED: R. D. A. CHECKED: J. H. H.

KEY DATE REVISION (Indicated by Δ) REV. BY CK. BY AP. BY

FILE NO. CT-4-3244