



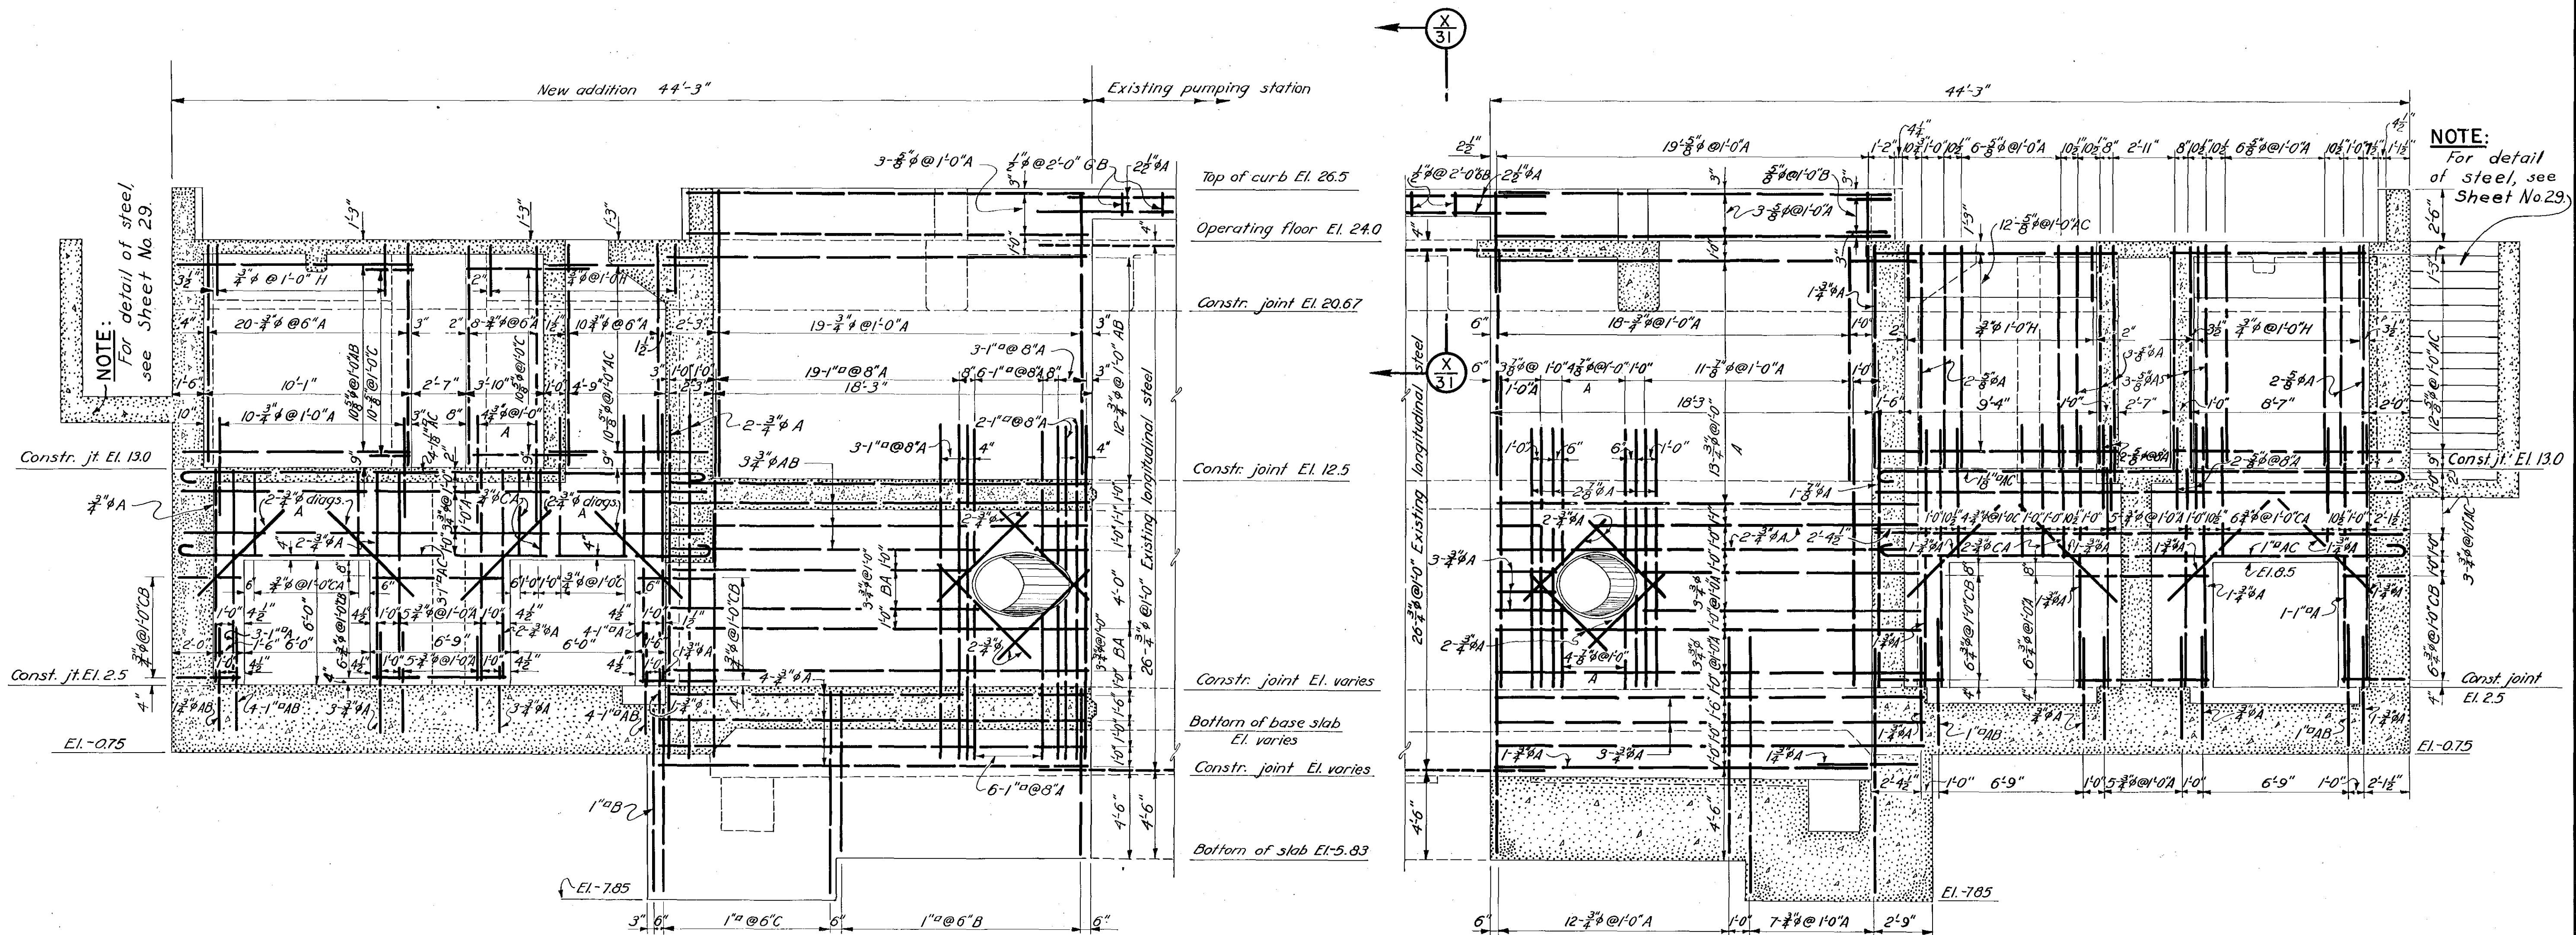

SECTION G
26

SECTION H
26

Longitudinal steel in curb is $\frac{5}{8}$ " ϕ A.
See Architectural Plan for lengths. Provide "B" bar in outside face of corners.

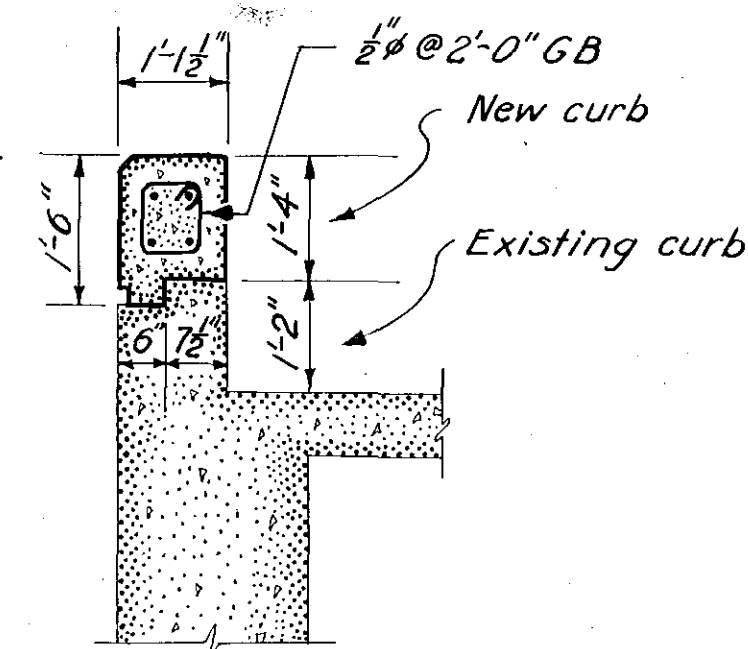

SECTION X/31 & X/28
SCALE: 1/4" = 1'-0"

NOTES:
Reinforcement steel at pipe openings must clear pipe inserts.
For general notes applying to this sheet, see Sheet No. 22.
For steel reinforcement bending Key, see Sheet No. 27.

CONNECTICUT RIVER FLOOD CONTROL			
KEENEY LANE PUMPING STATION			
HARTFORD, CONN.			
SOUTH WALL			
SECTIONS G & H			
CONNECTICUT RIVER	SCALE: 1/4" = 1'-0"	CONNECTICUT	SHEET NO. 31
IN 60 SHEETS			
U. S. ENGINEER OFFICE, PROVIDENCE, R.I., JUNE 1944			
SUBMITTED:	APPROVAL:	RECOMMENDED:	APPROVED:
E. W. Vane	J. B. Burns	J. B. Burns	J. B. Burns
SENIOR ENGINEER	CHIEF ENGINEER	CHIEF ENGINEER	CHIEF ENGINEER
HEAD, STRUCTURAL SECTION	CHIEF, ENGINEERING DIV.	CHIEF, ENGINEERING DIV.	CHIEF, ENGINEERING DIV.
PREPARED:	DRAWN:	TRACED:	CHECKED:
H. C. Whittemore	E. J. H., N. I., JO. S.	A. B.	ALL
STRUCTURAL SUBSECTION			
FILE NO. CT-4-3245			