


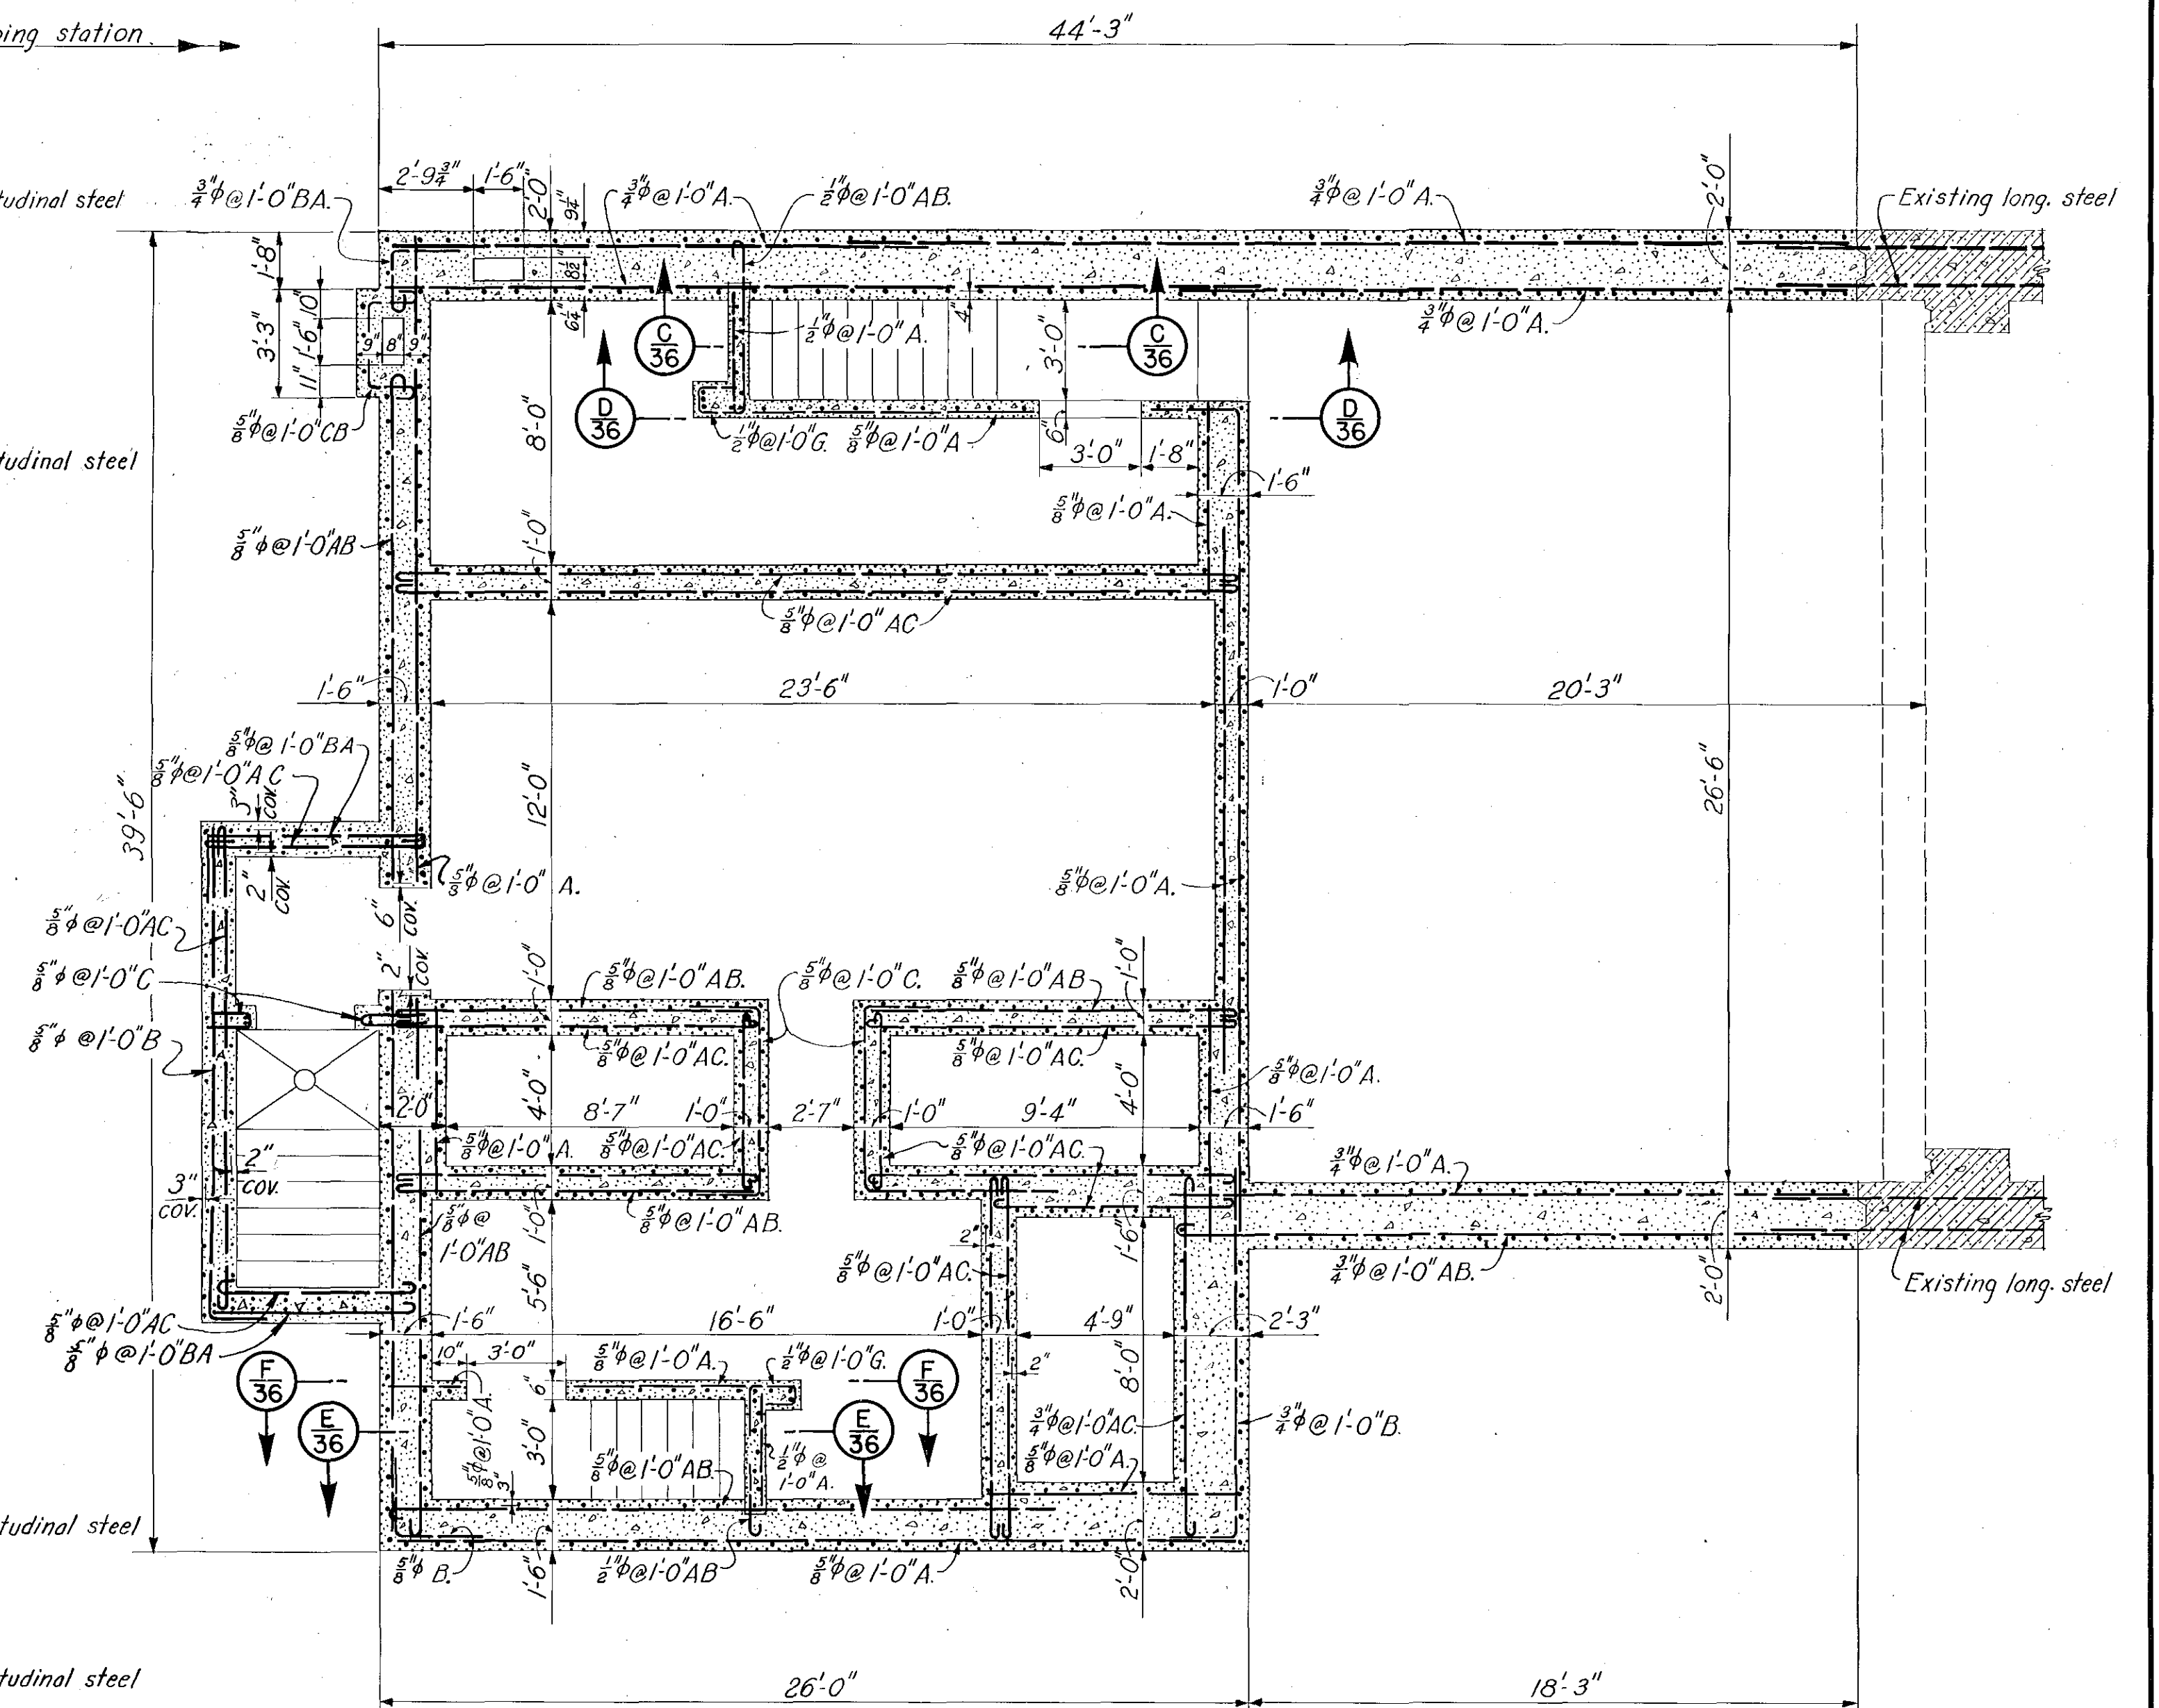

SECTION $\frac{M}{32}$

For general notes applying to this sheet, see Sheet No. 22
For steel reinforcement bending key, see Sheet No. 27

CONNECTICUT RIVER			FLOOD CONTROL		
KEENEY LANE PUMPING STATION HARTFORD, CONN. HORIZONTAL SECTIONS					
CONNECTICUT RIVER			CONNECTICUT		
IN 60 SHEETS		SCALE: 1/4 IN. = 1 FT.		SHEET NO. 33	
5'		0		5'	
10'					
U.S. ENGINEER OFFICE, PROVIDENCE, R.I., JUNE 1944					
SUBMITTED:		APPROVAL RECOMMENDED:		APPROVED:	
<i>E. M. Viner</i>		<i>J. E. Burns</i>		<i>H. L. Furr</i>	
SENIOR ENGINEER		HEAD ENGINEER		COL. CHIEF OF ENGINEERS	
HEAD STRUCTURAL SECTION		CHIEF, ENGINEERING DIV.		DISTRICT ENGINEER	
PREPARED:		DRAWN: N. I.			
<i>H. C. Whittemore</i>		TRACED: S. B.			
STRUCTURAL SUBSECTION		CHECKED: <i>A. L. K.</i>			
				FILE NO. CT-4-3247	